

**PROPOSED SITE**  
**PREMISES NO.- 12, RAJA SUBODH MALLICK ROAD**

The key plan shows the proposed site (Premises No.- 12, Raja Subodh Mallik Road) highlighted in pink. It is located on Raja Subodh Chandra Mullik Road, which runs horizontally. To the left of the site is the Union Bank, and to the right is the HDFC Bank. Further to the right is the Ganguly Bagan More. The road continues to Baghajatin More on the left and to Garia on the right. Below Raja Subodh Chandra Mullik Road is Punjab National Bank. A road also branches off upwards from the main road between the Union Bank and HDFC Bank. The scale is 1:4000.

**KEY PLAN**  
 SCALE - 1:4000

**CALCULATION OF AVERAGE BACK :-**

**AREA - 19.781 SQM**







**AVERAGE BACK AS PER AMENDMENT  
VIDE NOTIFICATION NO. 480 / MA / O / C-4  
/ 3R-13 / 2012, DATED - 21.10.2014**

**WIDTH OF THE BUILDING - 6.050 M**

**REAR OPEN SPACE =  $\frac{19.781 \text{ SQM}}{6.050 \text{ M}}$**

**= 3.2696 M**

| SCHEDULE OF DOOR & WINDOW |        |                |
|---------------------------|--------|----------------|
| MKD.                      | OBJECT | SIZE ( W X H ) |
| D/C.G.                    | DOOR   | 1200 X 2100    |
| D1                        |        | 1000 X 2100    |
| D2                        |        | 900 X 2100     |
| D3                        |        | 750 X 2100     |
| W1                        | WINDOW | 1500 X 1200    |
| W2                        |        | 1200 X 1200    |
| W3                        |        | 900 X 1200     |
| W4                        |        | 900 X 1000     |
| W5                        |        | 600 X 600      |
| W6                        |        | 1500 X 1000    |

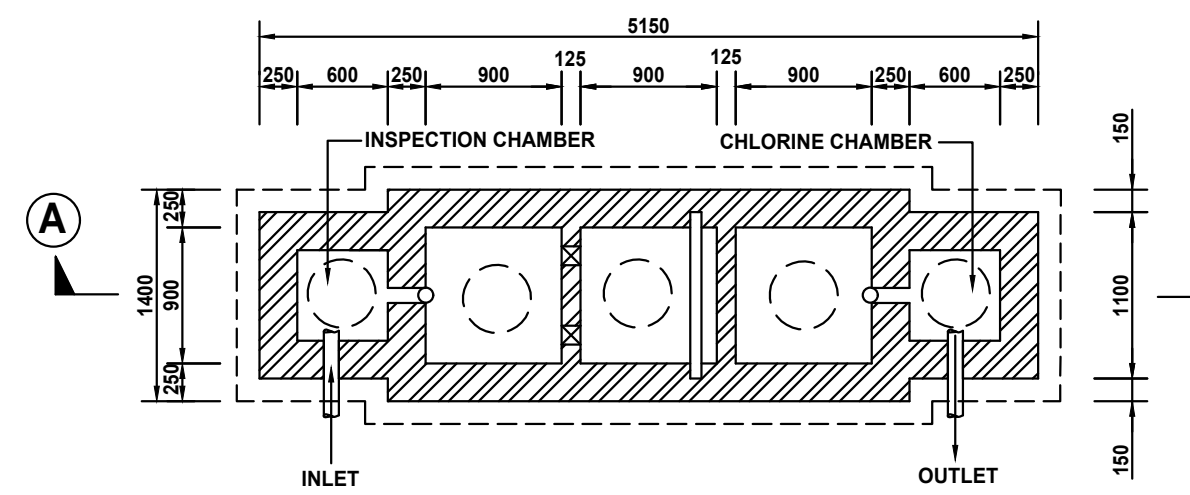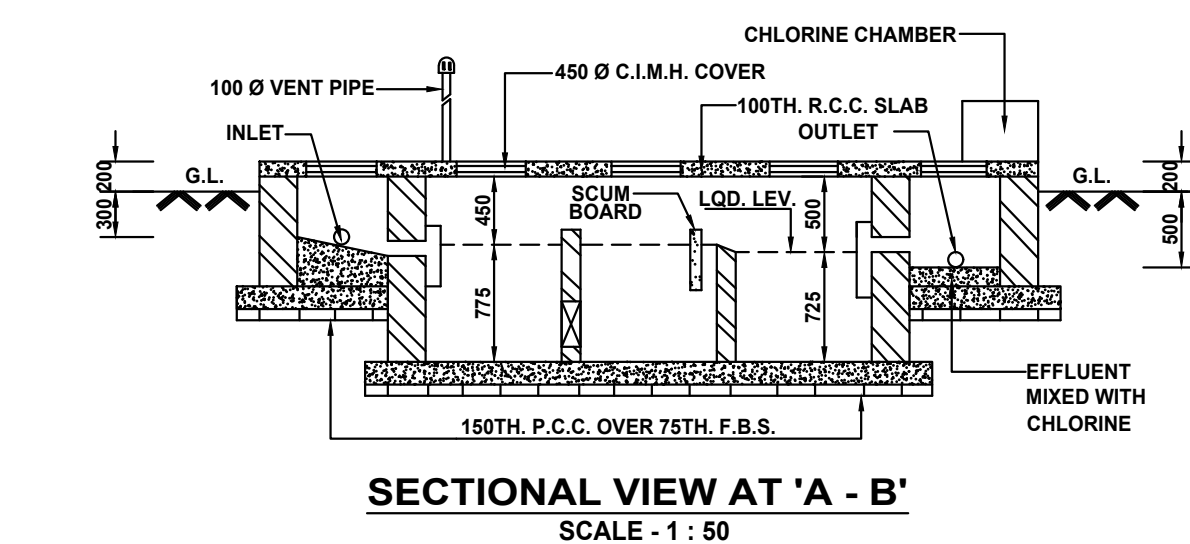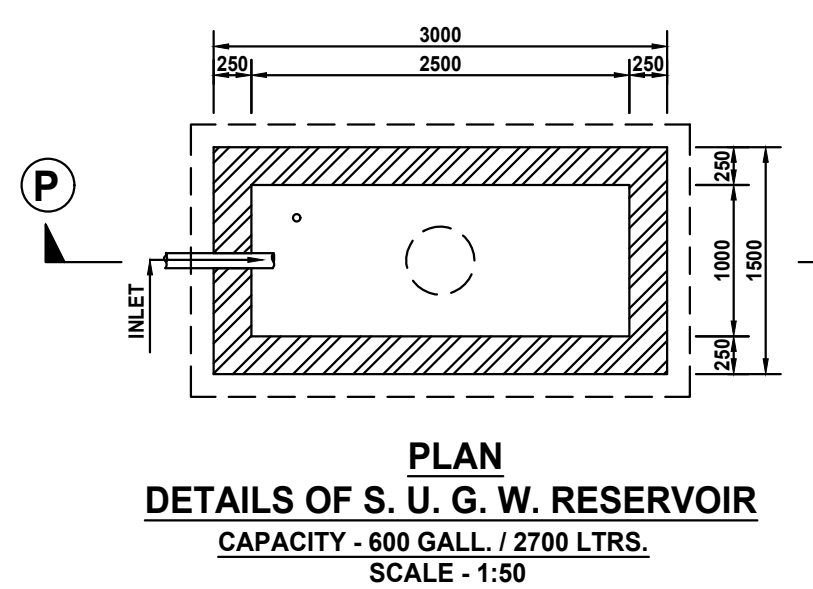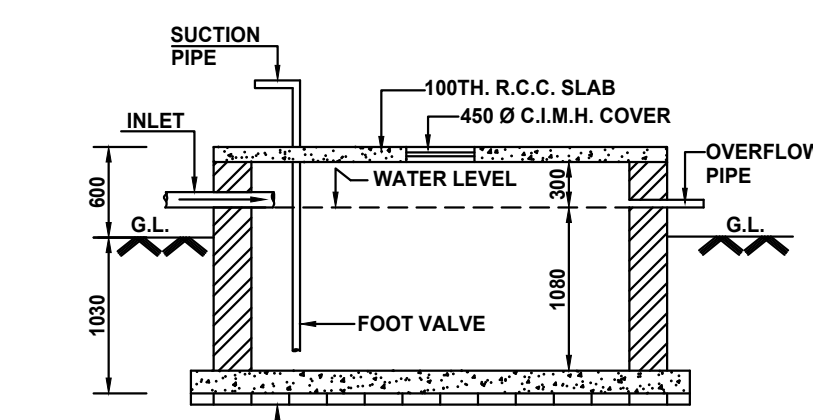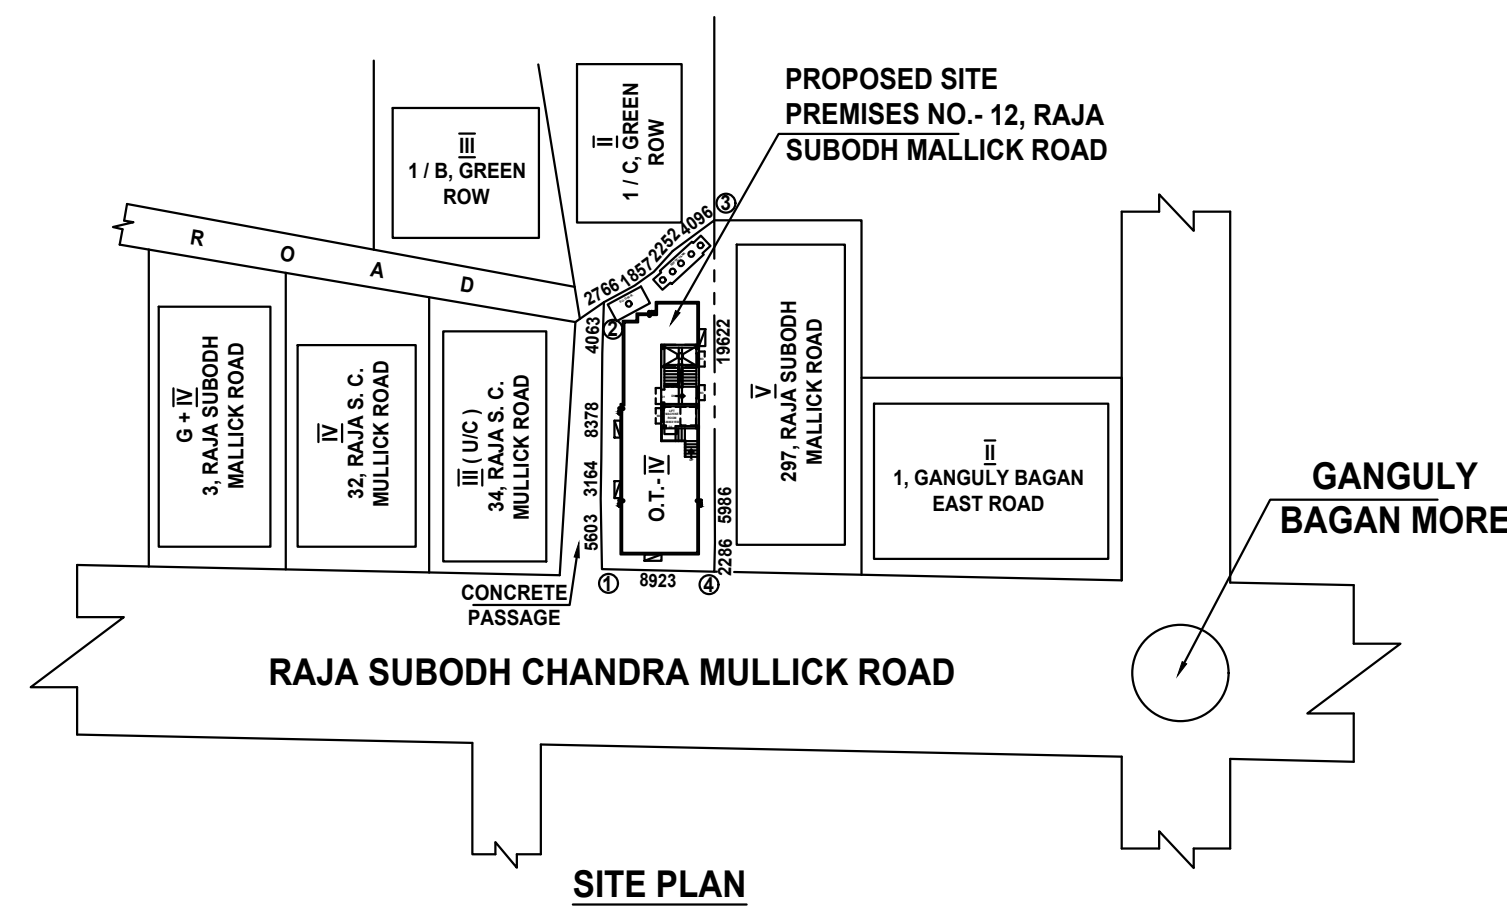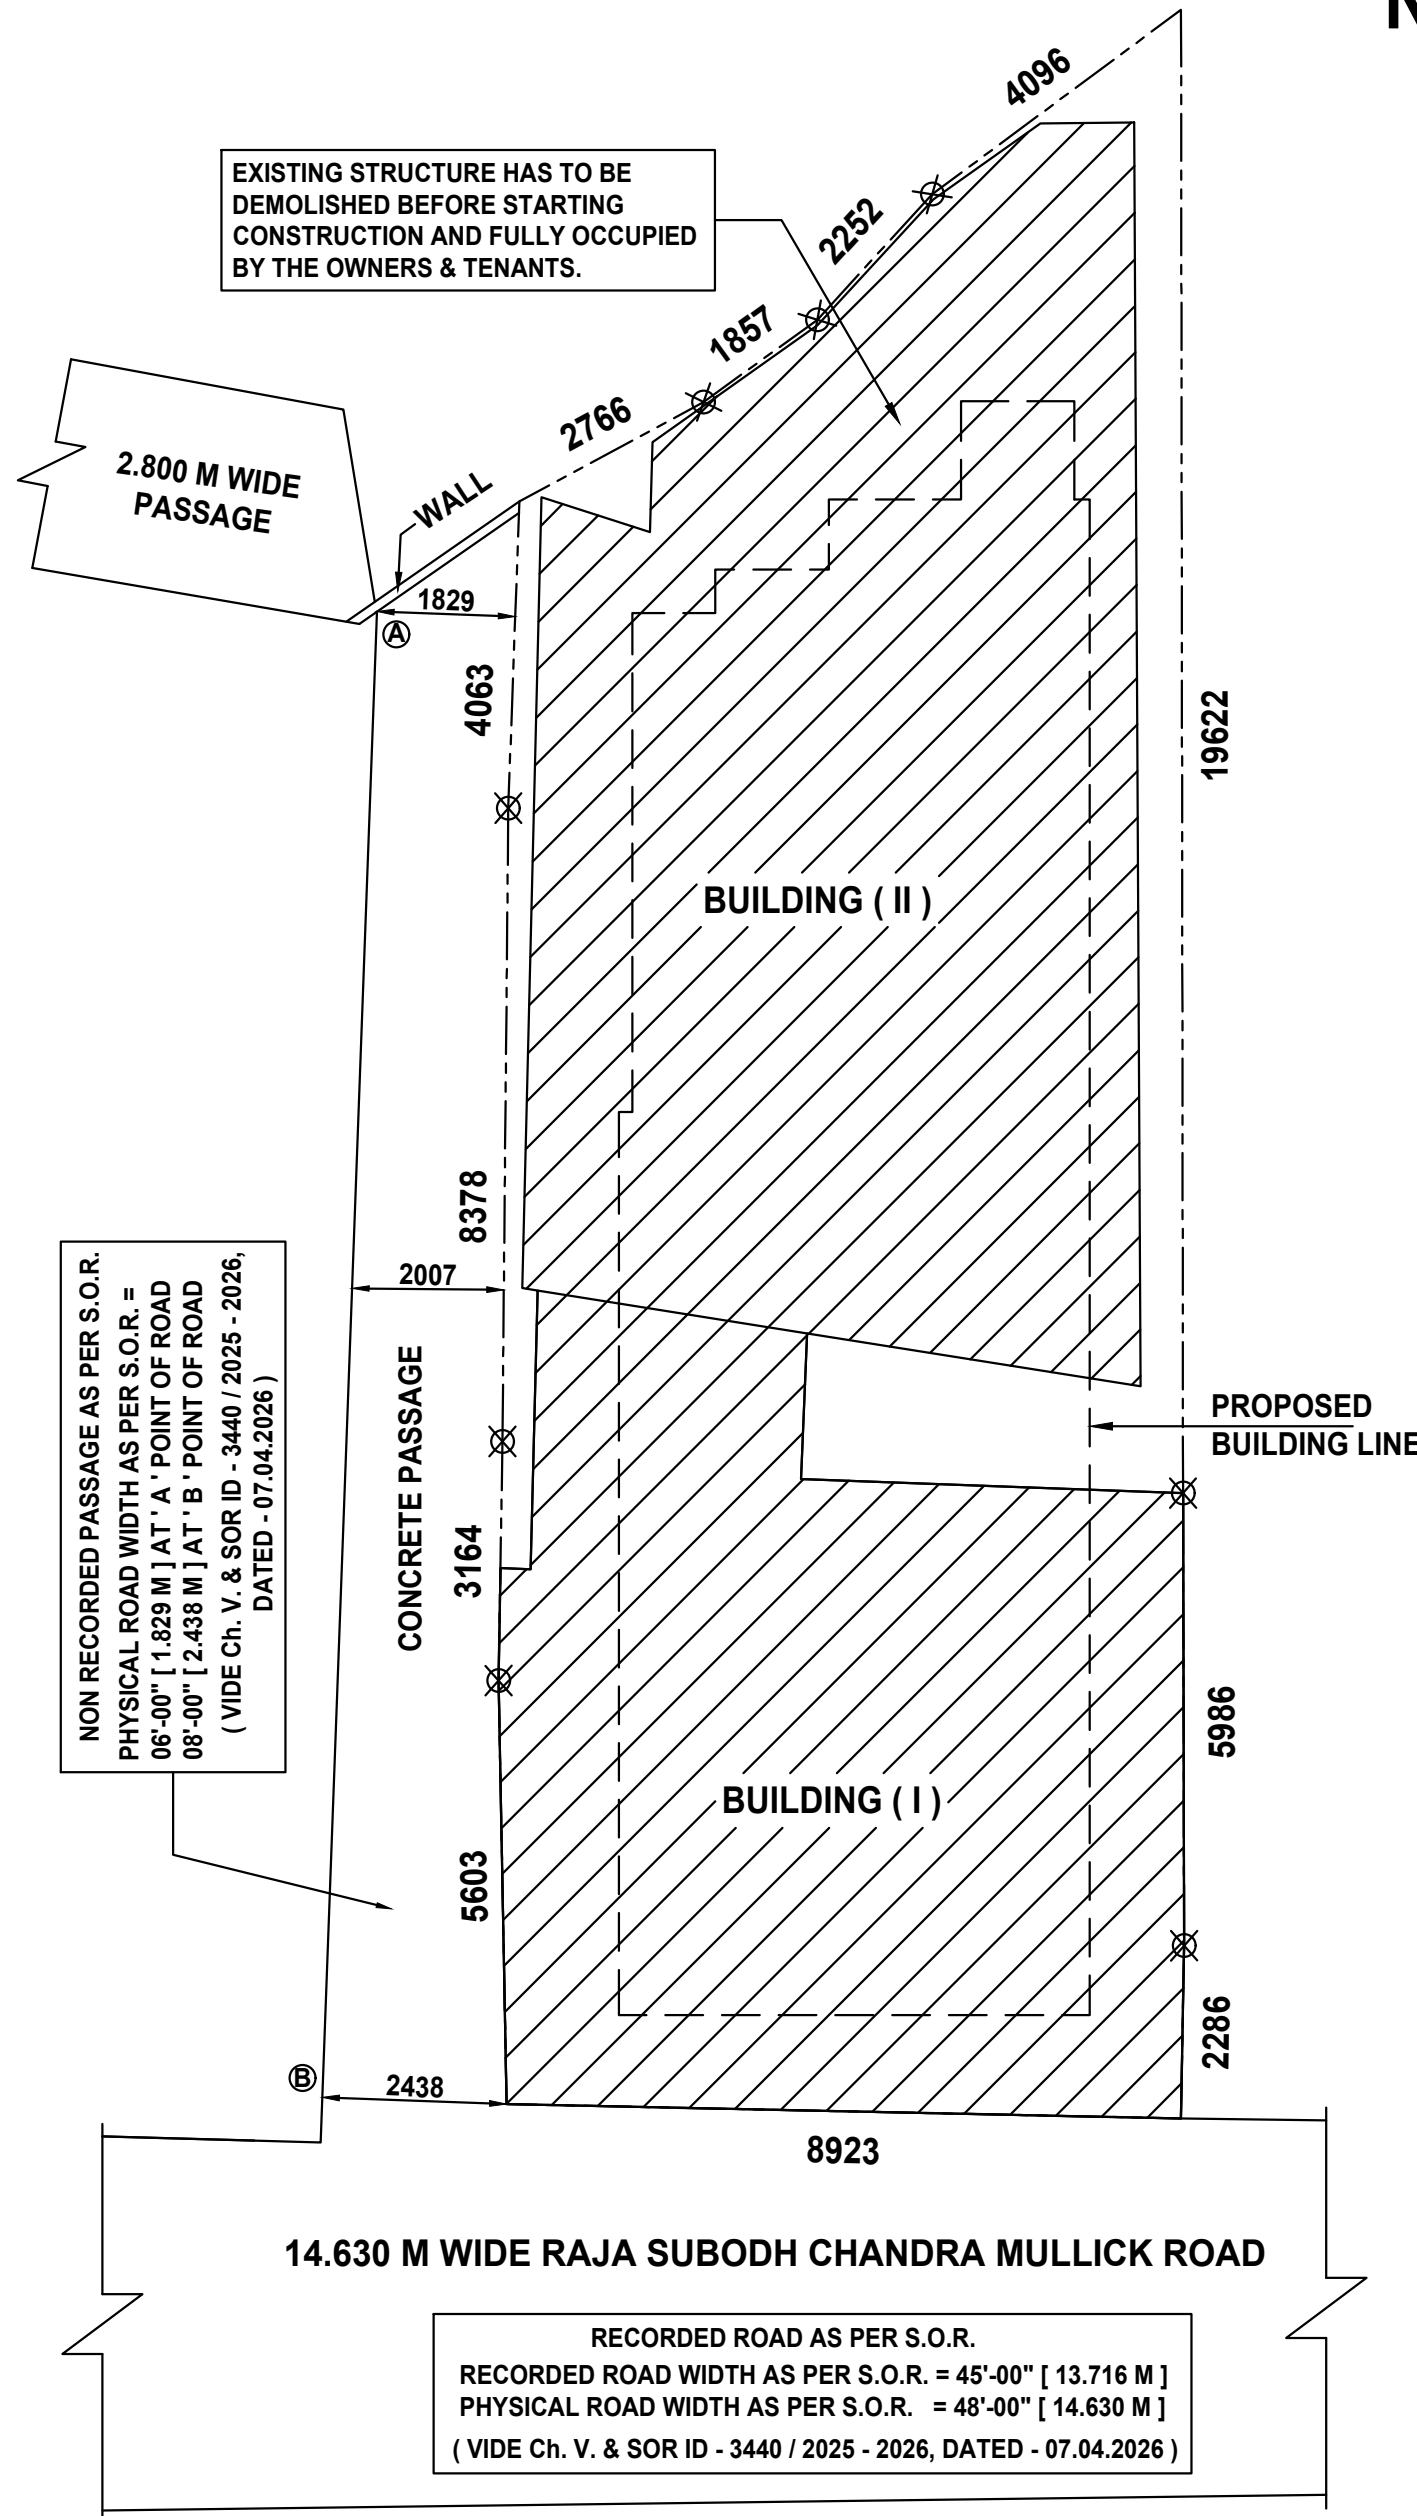

|   |                        |                         |   |                  |                               |
|---|------------------------|-------------------------|---|------------------|-------------------------------|
| Drawn by<br>Bikash Halder   | Checked by<br>M.M.G.M. | Approved by<br>M.M.G.M. | File name<br>S-57/37394/08/25-26   | Date<br>13/02/25 | Scales<br>1:100, 50,600,4,000 |
|  <p><b>Space-S</b><br/>House of Civil &amp; Architectural Consultancy<br/>E-30A, RAMGARH, KOLKATA-700 047<br/>(M) - 9830429400, 9088015153</p> |                        |                         | <p><b>GROUND FLOOR, SITE &amp; LOCATION PLAN,<br/>SEPTIC TANK &amp; WATER RESERVOIR DETAILS</b></p> <p>PREMISES NO - 12, RAJA<br/>SUBODH MALLICK ROAD</p> |                  |                               |
|   |                        |                         | Revision<br>0   | Sheet<br>1/2     |                               |
| <b>ALL DIMENSIONS ARE IN MM OTHERWISE MENTIONED.</b>   |                        |                         |   |                  |                               |

|   |                                        |                   |                                         |                   |                                                                                                   |   |                                  |                        |                   |              |
|---|----------------------------------------|-------------------|-----------------------------------------|-------------------|---------------------------------------------------------------------------------------------------|---|----------------------------------|------------------------|-------------------|--------------|
| MAIN CHARACTERISTICS OF THE PROPOSAL   |                                        |                   |                                         |                   |                                                                                                   |   |                                  |                        |                   |              |
| PART - A   |                                        |                   |                                         |                   |                                                                                                   |   |                                  |                        |                   |              |
| 1. ASSESSEE NO. :- 31 - 101 - 21 - 0012 - 0   |                                        |                   |                                         |                   |                                                                                                   |   |                                  |                        |                   |              |
| 2. NAME OF THE OWNERS - SANDHYA DAS, DEBASISH DAS, MILI SEN & POLI DUTTA   |                                        |                   |                                         |                   |                                                                                                   |   |                                  |                        |                   |              |
| 3. NAME OF THE APPLICANTS / C.A. - UDAYAN SAHA, KAMALESH CHAKRABORTY, ALOKESH CHAKRABORTY, SOMNATH MAZUMDER, NRITIK BAKSHI, BUDDHADEB MONDAL, ADRISH CHAUDHURI & SUJIT SIL ( PARTNERS OF SWADHA CONSTRUCTION ) AS CONSTITUTED POWER OF ATTORNEY FOR SANDHYA DAS, DEBASISH DAS, MILI SEN & POLI DUTTA   |                                        |                   |                                         |                   |                                                                                                   |   |                                  |                        |                   |              |
| 4. DETAILS OF REGD. DEED & OTHER REGD. DOCUMENTS   |                                        |                   |                                         |                   |                                                                                                   |   |                                  |                        |                   |              |
| BOOK NO.   | TITLE DEED                             |                   | POWER OF ATTORNEY                       |                   | BOUNDARY DECLARATION                                                                              |   | NON-EVICTION OF TENANTS          |                        |                   |              |
|   | I                                      |                   | I                                       |                   | I                                                                                                 |   | I                                |                        |                   |              |
| VOLUME NO.   | 46                                     |                   | 1603 - 2025                             |                   | 1904 - 2026                                                                                       |   | 1904 - 2026                      |                        |                   |              |
| PAGE NO.   | 68 to 71                               |                   | 417990 to 418018                        |                   | 56399 to 56416                                                                                    |   | 56372 to 56388                   |                        |                   |              |
| BEING NO.   | 1511                                   |                   | 1603 15487                              |                   | 1904 00971                                                                                        |   | 1904 00972                       |                        |                   |              |
| DATE   | 09 /05 /1972                           |                   | 21 /08 /2025                            |                   | 31 /01 /2026                                                                                      |   | 31 /01 /2026                     |                        |                   |              |
| REGD. AT   | J.S.R. - ALIPORE, SOUTH 24 PGS.        |                   | D.S.R. - III, SOUTH 24 PGS. WEST BENGAL |                   | A.R.A. - IV, KOLKATA WEST BENGAL                                                                  |   | A.R.A. - IV, KOLKATA WEST BENGAL |                        |                   |              |
| 5. DETAILS OF B.L. & L.R.O. MUTATION ( BASTU ) :-<br>i) COPY NO. - 17006 ( 1630033 ), DATED - 12 / 11 / 2025<br>ii) COPY NO. - 17013 ( 1630033 ), DATED - 12 / 11 / 2025<br>iii) COPY NO. - 17010 ( 1630033 ), DATED - 12 / 11 / 2025<br>iv) COPY NO. - 17007 ( 1630033 ), DATED - 12 / 11 / 2025   |                                        |                   |                                         |                   |                                                                                                   |   |                                  |                        |                   |              |
| 6. DETAILS OF K. M. C. MUTATION :- CASE NO.- O / 01 / 14 - JUN - 24 / 40664, DATED: 14 / 06 / 2024, APPROVED BY DY. ASSESSOR COLLECTOR, DATED: 20 / 06 / 2024.   |                                        |                   |                                         |                   |                                                                                                   |   |                                  |                        |                   |              |
| 7. DETAILS OF LEGAL HEIRSHIP AFFIDAVIT :- NO.- 64034, DATED: 22 / 08 / 2025   |                                        |                   |                                         |                   |                                                                                                   |   |                                  |                        |                   |              |
| PART - B   |                                        |                   |                                         |                   |                                                                                                   |   |                                  |                        |                   |              |
| 1. AREA OF LAND :-   |                                        |                   |                                         |                   | 3. PERMISSIBLE GROUND COVERAGE :-<br><br>60.00 % OF L.A. = 130.499 SQM                            |   |                                  |                        |                   |              |
| a) AS PER TITLE DEED = 03 K. - 07 CH. -00 SFT / 229.933 SQM [ MORE / LESS ]   |                                        |                   |                                         |                   |                                                                                                   |   |                                  |                        |                   |              |
| b) AS PER BOUNDARY DECLARATION = 03 K. - 04 CH. - 1.15 SFT / 217.498 SQM [ MORE / LESS ]   |                                        |                   |                                         |                   | 4. PROPOSED GROUND COVERAGE :-<br><br>56.233 % OF L.A. = 122.306 SQM                              |   |                                  |                        |                   |              |
| 6. AREA STATEMENT :-   |                                        |                   |                                         |                   |                                                                                                   |   |                                  |                        |                   |              |
|   | FLOOR AREA ( SQM )                     | LIFT WELL ( SQM ) | STAIR WELL ( SQM )                      | CUT - OUT ( SQM ) | GROSS FLOOR AREA ( SQM )                                                                          | STAIR+STAIR LOBBY ( SQM )   | LIFT LOBBY ( SQM )               | NET COVER AREA ( SQM ) | CUP BOARD ( SQM ) | LOFT ( SQM ) |
| GR. FL.   | R - 75.384<br>B - 16.767<br>M - 29.292 | -----             | -----                                   | -----             | 121.443                                                                                           | R - 9.250<br>B - 8.325   | 1.955                            | 101.913                | -----             | -----        |
| 1ST. FL.   | R - 18.220<br>B - 102.136              | 1.776             | 0.438                                   | 13.600            | 104.542                                                                                           | 9.975   | 1.955                            | 92.612                 | -----             | -----        |
| 2ND. FL.   | 120.356                                | 1.776             | 0.438                                   | -----             | 118.142                                                                                           | 9.975   | 1.955                            | 106.212                | 2.700             | 5.923        |
| 3RD. FL.   | 120.356                                | 1.776             | 0.438                                   | -----             | 118.142                                                                                           | 9.975   | 1.955                            | 106.212                | 2.700             | 5.923        |
| TOTAL   | 482.511                                | 5.328             | 1.314                                   | 13.600            | 462.269                                                                                           | 47.500   | 7.820                            | 406.949                | 5.400             | 11.846       |
| 7. TENEMENTS CALCULATION (A) RESIDENTIAL:   |                                        |                   |                                         |                   |                                                                                                   | CUP BOARD AREA = 5.400 SQM<br>LOFT AREA = 11.846 SQM<br>STAIR HEAD ROOM AREA = 14.850 SQM<br>LIFT MACHINE ROOM = 5.850 SQM<br>LIFT MACHINE ROOM STAIR = 4.125 SQM |                                  |                        |                   |              |
| TENEMENT MKD.   | TENEMENT AREA ACTUAL (SQM)             | COMMON AREA (SQM) | TOTAL TENEMENT (SQM)                    | NO. OF TENEMENT   |                                                                                                   |   |                                  |                        |                   |              |
| A   | 49.235                                 | 15.995            | 65.230                                  | 02                |                                                                                                   |   |                                  |                        |                   |              |
| B   | 54.209                                 | 17.611            | 71.820                                  | 02                | 11. ADDITIONAL AREA FOR FEES = 42.071 SQM                                                         |   |                                  |                        |                   |              |
| 8. COVERED AREA OF OFFICE = 105.303 SQM   |                                        |                   |                                         |                   | 8. TOTAL COMMON AREA = 67.211 SQM                                                                 |   |                                  |                        |                   |              |
| 8. CARPET AREA OF OFFICE = 73.259 SQM   |                                        |                   |                                         |                   | 12. CAR PARKING CALCULATION                                                                       |   |                                  |                        |                   |              |
| 9. COVERED AREA OF SHOP = 29.292 SQM   |                                        |                   |                                         |                   |                                                                                                   |   |                                  | NOS.                   | AREA ( SQM )      |              |
| 10. CARPET AREA OF SHOP = 25.160 SQM   |                                        |                   |                                         |                   | REQUIRED / PERMISSIBLE                                                                            |   |                                  | 02                     | 50.000            |              |
| 13. PERMISSIBLE F. A. R. = 2.25   |                                        |                   |                                         |                   | PROVIDED                                                                                          |   |                                  | 02                     | 53.578            |              |
| 14. PERMISSIBLE TOTAL FLOOR AREA = 489.371 SQM + EXEMPTED AREA + MANDATORY CAR PARKING AREA   |                                        |                   |                                         |                   |                                                                                                   |   |                                  |                        |                   |              |
| 15. PROPOSED F. A. R. = ( 406.949 - 50.00 ) / 217.498 = 1.641 < 2.25   |                                        |                   |                                         |                   | 18. TOTAL TERRACE AREA = 120.356 SQM                                                              |   |                                  |                        |                   |              |
| 16. AREA OF O. H. W. TANK = 5.400 SQM   |                                        |                   |                                         |                   | 19. TREE COVER AREA -<br>a. REQUIRED ( 1.261% ) = 2.743 SQM<br>b. PROVIDED ( 1.494% ) = 3.250 SQM |   |                                  |                        |                   |              |
| 17. TOTAL AREA FOR FEES = 504.340 SQM<br>( GROSS FLOOR AREA + ADDITIONAL AREA FOR FEES )   |                                        |                   |                                         |                   |                                                                                                   |   |                                  |                        |                   |              |
| DECLARATION OF C.A. / APPLICANTS :-   |                                        |                   |                                         |                   |                                                                                                   |   |                                  |                        |                   |              |
| WE DO HEREBY DECLARE WITH FULL RESPONSIBILITY THAT<br>i) WE SHALL ENGAGE L.B.S. & E.S.E. DURING CONSTRUCTION.<br>ii) WE SHALL FOLLOW THE INSTRUCTIONS OF L.B.S. & E.S.E. DURING CONSTRUCTION OF THE BUILDING ( AS PER B.S. PLAN ).<br>iii) K.M.C. AUTHORITY WILL NOT BE RESPONSIBLE FOR STRUCTURAL STABILITY OF THE BUILDING AND ADJOINING STRUCTURES.<br>iv) IF ANY SUBMITTED DOCUMENTS ARE FOUND TO BE FAKE, THE K.M.C. AUTHORITY WILL REVOKE THE SANCTION PLAN.<br>v) THE CONSTRUCTION OF WATER RESERVOIR AND SEPTIC TANK WILL BE UNDERTAKEN UNDER THE GUIDANCE OF L.B.S. / E.S.E. BEFORE STARTING OF BUILDING FOUNDATION WORK.<br>vi) DURING DEPARTMENTAL INSPECTION THE PLOT WAS IDENTIFIED BY US.<br>vii) BOUNDARY OF THE PLOT IS DEMARKED BY BOUNDARY WALL.<br>viii) THERE IS NO LEGAL CASE PENDING AGAINST THIS PREMISES.<br>ix) THE CONSTRUCTION OF SEMI UNDER GROUND WATER RESERVOIR WILL BE COMPLETED BEFORE STARTING OF BUILDING FOUNDATION WORK. THE EXISTING STRUCTURE SHOULD BE DEMOLISHED BEFORE COMMENCEMENT OF THE CONSTRUCTION, WHICH IS OCCUPIED BY THE OWNERS & TENANTS. |                                        |                   |                                         |                   |                                                                                                   |   |                                  |                        |                   |              |
| UDAYAN SAHA, KAMALESH CHAKRABORTY, ALOKESH CHAKRABORTY, SOMNATH MAZUMDER, NRITIK BAKSHI, BUDDHADEB MONDAL, ADRISH CHAUDHURI & SUJIT SIL, ( PARTNERS OF SWADHA CONSTRUCTION ) AS CONSTITUTED POWER OF ATTORNEY FOR SANDHYA DAS, DEBASISH DAS, MILI SEN & POLI DUTTA   |                                        |                   |                                         |                   |                                                                                                   |   |                                  |                        |                   |              |
| NAME OF C.A. / APPLICANTS   |                                        |                   |                                         |                   |                                                                                                   |   |                                  |                        |                   |              |
| CERTIFICATE OF L.B.S. :-   |                                        |                   |                                         |                   |                                                                                                   |   |                                  |                        |                   |              |
| I CERTIFIED WITH FULL RESPONSIBILITY THAT THE BUILDING PLAN HAS BEEN DRAWN AS PER PROVISION OF K.M.C. BUILDING RULES 2009 AS AMENDED FROM TIME TO TIME AND THE SITE CONDITION INCLUDING WIDTH OF THE ABUTTING ROAD AS PER S.O.R. 1.630 M WIDE BLACK TOP ROAD ON WESTERN SIDE & 1.828 M WIDE CONCRETE PASSAGE ON NORTHERN SIDE CONFORMS WITH THE PLAN, WHICH HAS BEEN MEASURED & VERIFIED BY ME. IT IS A BUILDABLE SITE NOT A TANK OR FILLED UP TANK. THE LAND IS DEMARCATED BY BOUNDARY WALL. THE PLOT IS BEYOND 500 M FROM CENTRE LINE OF E. M. BYE PASS.   |                                        |                   |                                         |                   |                                                                                                   |   |                                  |                        |                   |              |
| MANASH M.G. MAJUMDAR, LBS / I / 1078<br>NAME OF L.B.S.   |                                        |                   |                                         |                   |                                                                                                   |   |                                  |                        |                   |              |
| CERTIFICATE OF STRUCTURAL ENGINEER :-   |                                        |                   |                                         |                   |                                                                                                   |   |                                  |                        |                   |              |
| THE STRUCTURAL DESIGN OF BOTH FOUNDATION AND SUPERSTRUCTURE OF THE BUILDING WILL BE MADE BY ME CONSIDERING ALL POSSIBLE LOADS INCLUDING THE SEISMIC LOAD AS PER N.B.C OF INDIA ON THE BASIS OF SOIL INVESTIGATION REPORT TO BE DONE AFTER DEMOLITION OF EXISTING STRUCTURE, CERTIFY THAT IT WILL BE SAFE AND STABLE IN ALL RESPECT. PRESENTLY THE SITE IS ENTIRELY COVERED BY EXISTING STRUCTURE AND SOIL TESTING IS NOT POSSIBLE.   |                                        |                   |                                         |                   |                                                                                                   |   |                                  |                        |                   |              |
| MANASH M.G. MAJUMDER, E.S.E. / II / 586<br>NAME OF E.S.E.   |                                        |                   |                                         |                   |                                                                                                   |   |                                  |                        |                   |              |
| PROJECT   |                                        |                   |                                         |                   |                                                                                                   |   |                                  |                        |                   |              |
| PROPOSED PLAN FOR G + III STORIED RESIDENTIAL BUILDING OF HEIGHT - 12.450 M ( U/S 393A OF K.M.C. ACT 1980 & K.M.C. AMENDED BLDG. RULE - 2009, VIDEO NOTIFICATION NO.- 597 / UDMA-15011(24) / 12 / 2023-LS-MA SEC   |                                        |                   |                                         |                   |                                                                                                   |   |                                  |                        |                   |              |