


Proposed Project at Mouza- Ichlabad, J.L. No-75, R.S. Plot No- 843/2657, C.S. Plot No-840(P), LOP No-285, L.R. Plot No- 2321, L.R. Khatian No- 12892, 12893, 12894, 12897, 12898, 12895, 12896, Mahalla- Ichlabazar, Holding No-467, Ward No-11, under Burdwan Municipality, P.S.- Burdwan, District- Purba Bardhaman

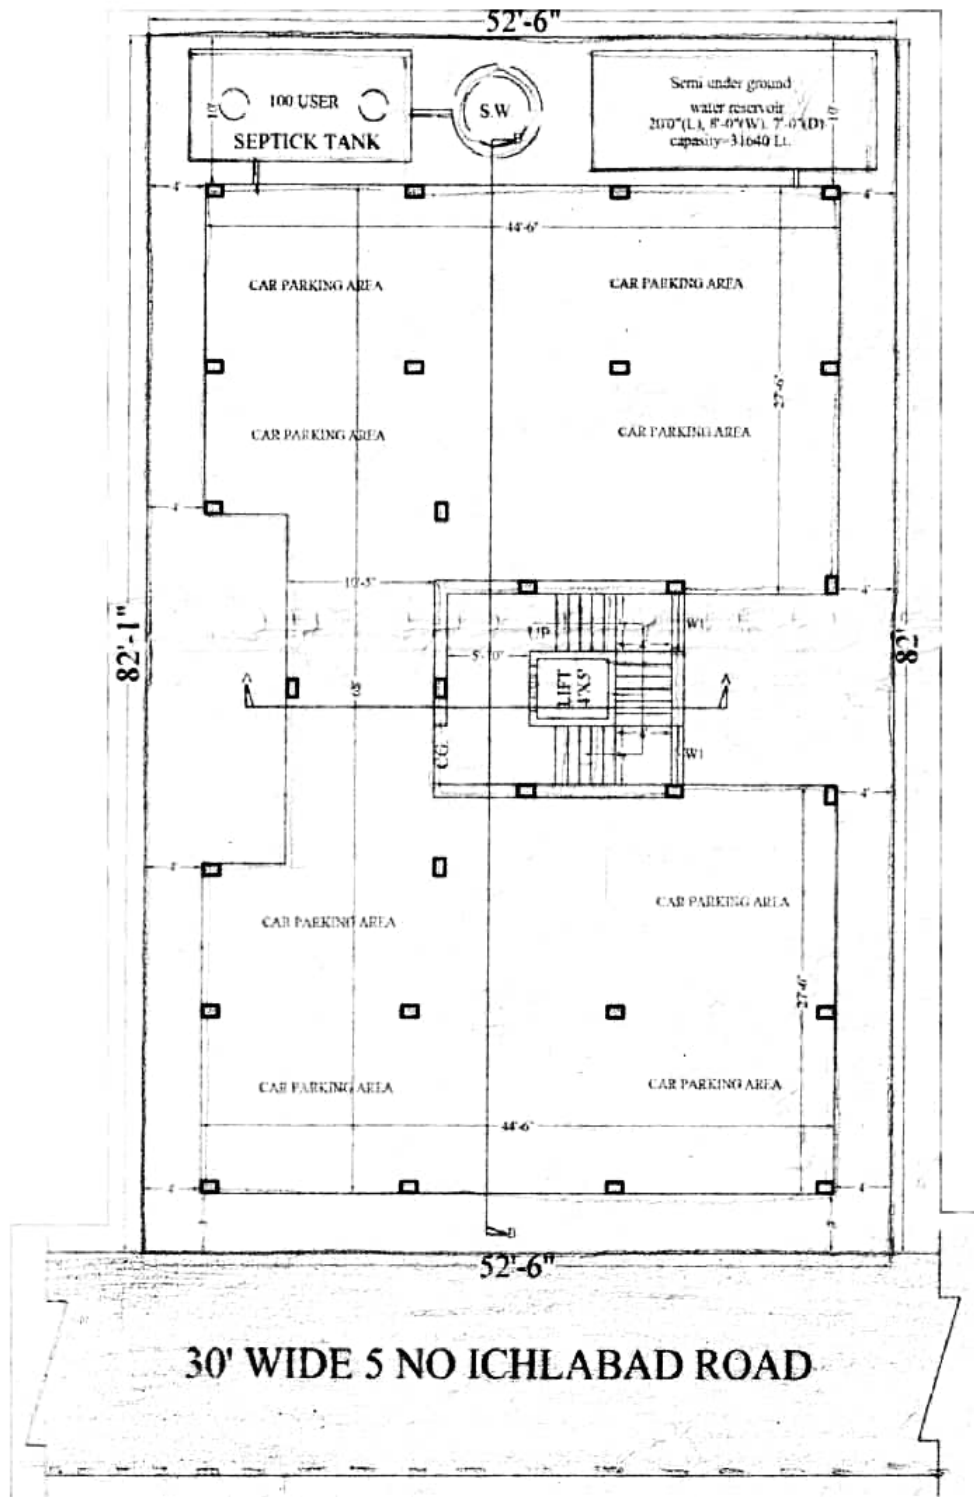

LATITUDE : 23.239596
LONGITUDE : 87.86704

FOUR FRIENDS CONSTRUCTION
Chetan Saha
Partner

SIGNATURE OF OWNER