




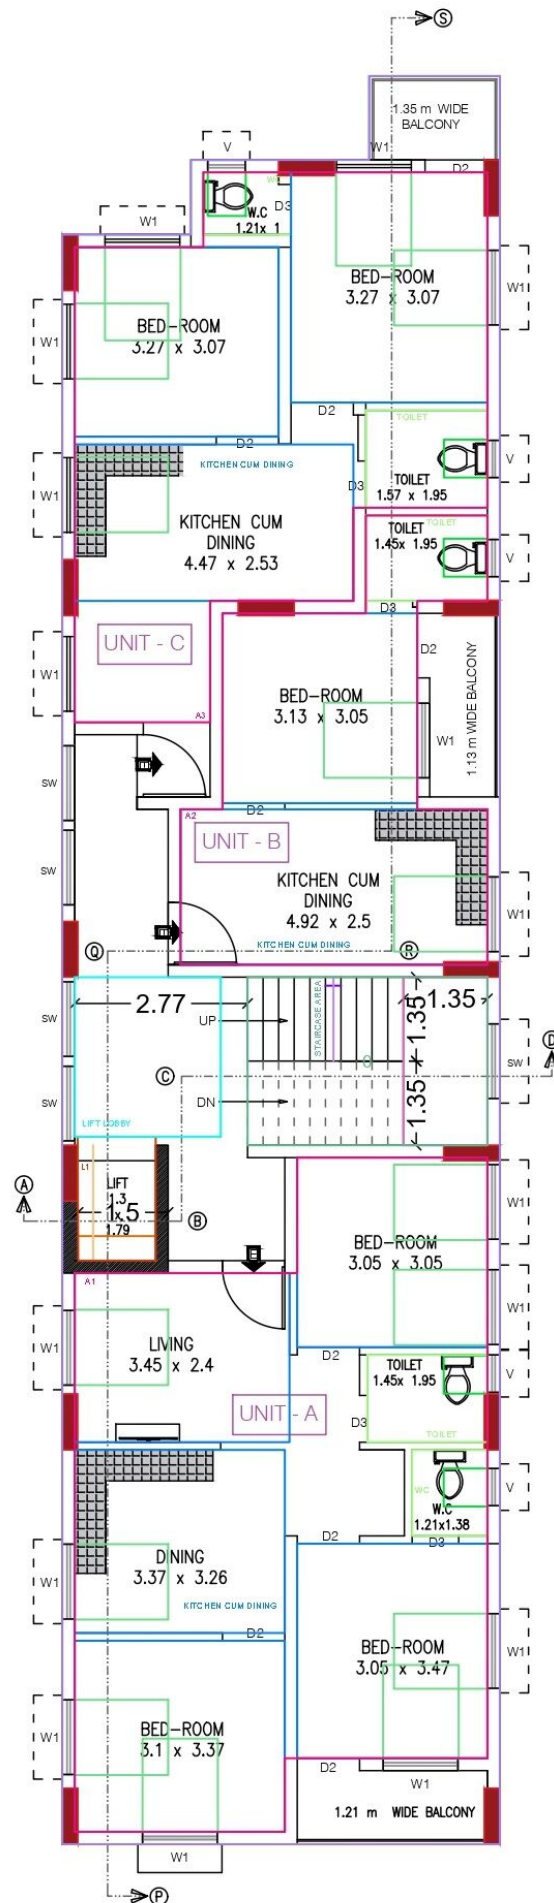

PROPOSED TYPICAL FLOOR PLAN

SCALE - 1 : 100

FLOOR01,FLOOR02,FLOOR03-TYPICAL