


GROUND FLOOR PLAN
SCALE:- 1:100

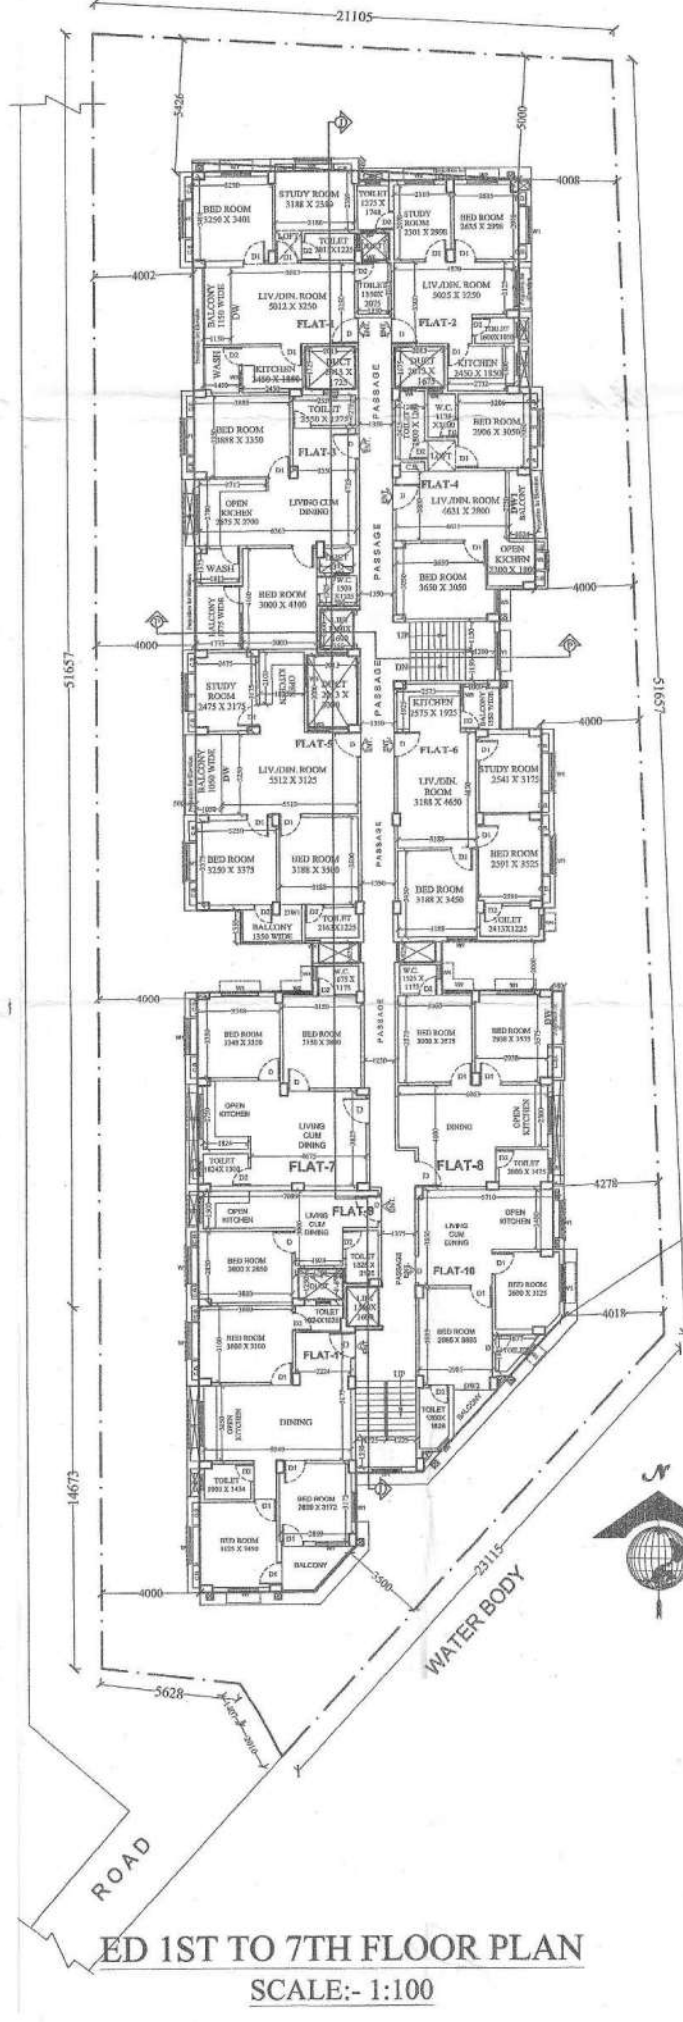

ED 1ST TO 7TH FLOOR PLAN
SCALE:- 1:100