


Ref:-


Date:-

**LOCATION DETAILS OF THE PROJECT OF LAND DEDICATED FOR THE PROJECT
DEVELOPMENT ALONGWITH ITS BOUNDARIES INCLUDING THE LATITUDE &
LONGITUDE OF END POINTS OF THE PROJECT.**

DEVELOPER :BMS CONSTRUCTION PVT LTD.
PROJECT : BMS HEIGHTS

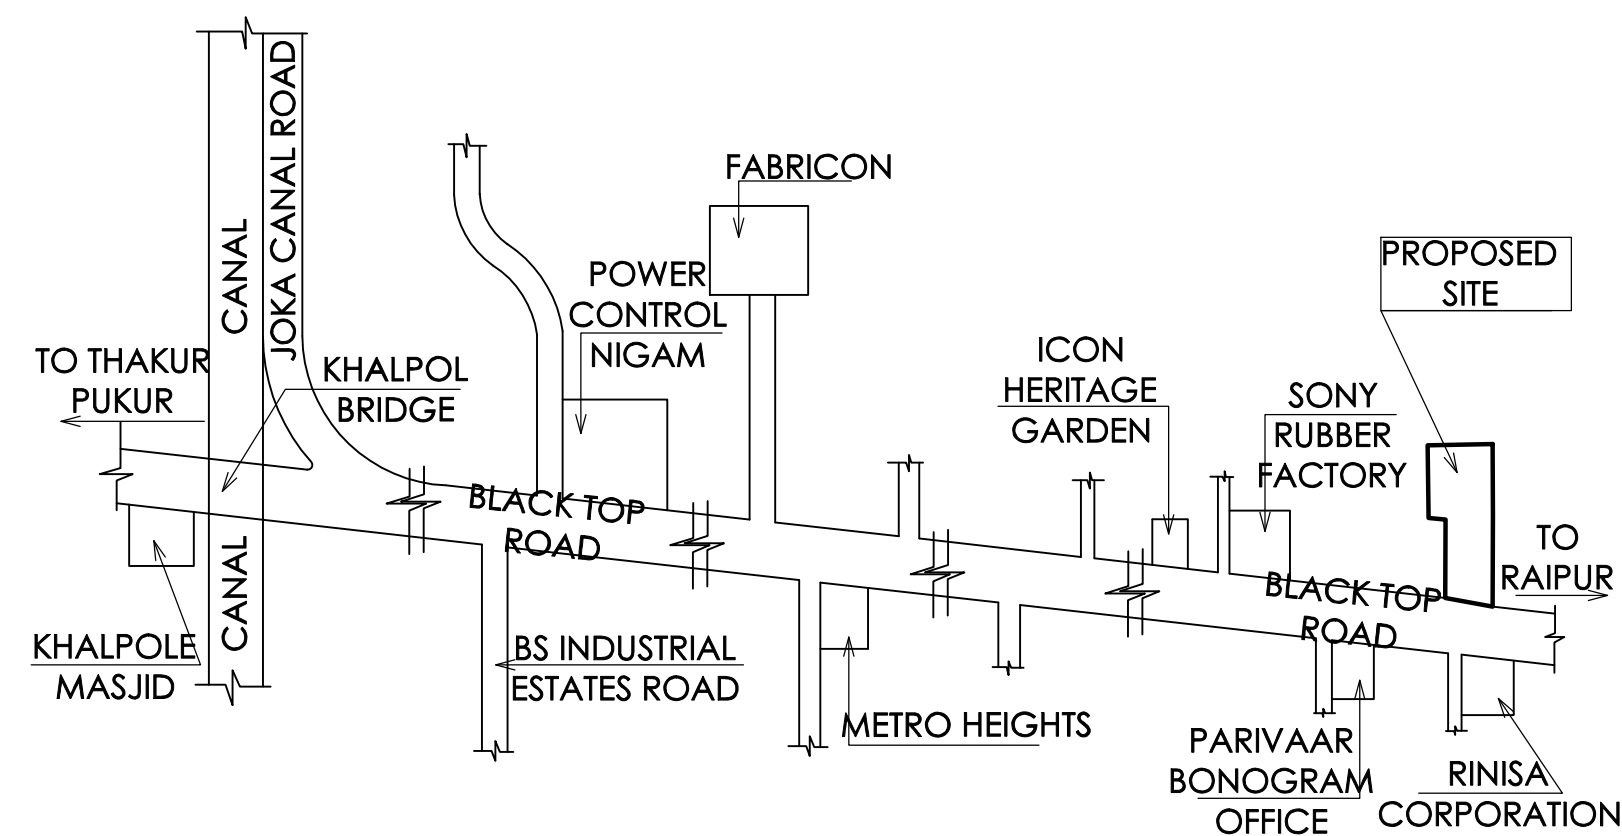

LOCATION PLAN
SCALE - 1 : 4000

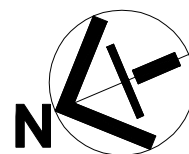

CO-ORDINATE IN WGS 84 AND SITE ELEVATION (AMSL HEIGHT - 33.0 M.):

REFERENCE POINTS MARKED IN THE SITE PLAN OF THE PROPOSAL	CO-ORDINATE IN WGS-84		SITE ELEVATION
	LATITUDE	LONGITUDE	
1.	22.44605	88.29630	5.5
2.	22.44614	88.29601	5.5

THE ABOVE INFORMATION IS TRUE AND CORRECT IN ALL
RESPECT AND IF AT ANY STAGE, IT IS FOUND OTHERWISE,
THEN I SHALL BE FULLY LIABLE FOR WHICH KMC AND OTHER
APPROPRIATE AUTHORITY RESERVE THE RIGHT TO TAKE
APPROPRIATE ACTION AGAINST ME AS PER LAW.

.....
SIGNATURE OF ARCHITECT