


NEW KARISHMA CONSTRUCTION

112, S.B.V. Patel Road, Tata Gate, Chaimath, P.O.- Titagarh, P.S. Khardah, Kolkata-700119

Ref:

Date:

**LOCATION MAP WITH LATITUDE AND LONGITUDE FOR THE PROJECT
NEW KARISHMA APARTMENT** at Holding No. 66, Jelia Para Road, under
Ward No. 16 of Titagarh Municipality, LR khatian No – 7865, LR Dag No –
1682, PO & PS – Khardah, PIN – 700117, Dist : North 24 Pgns, WB, India:

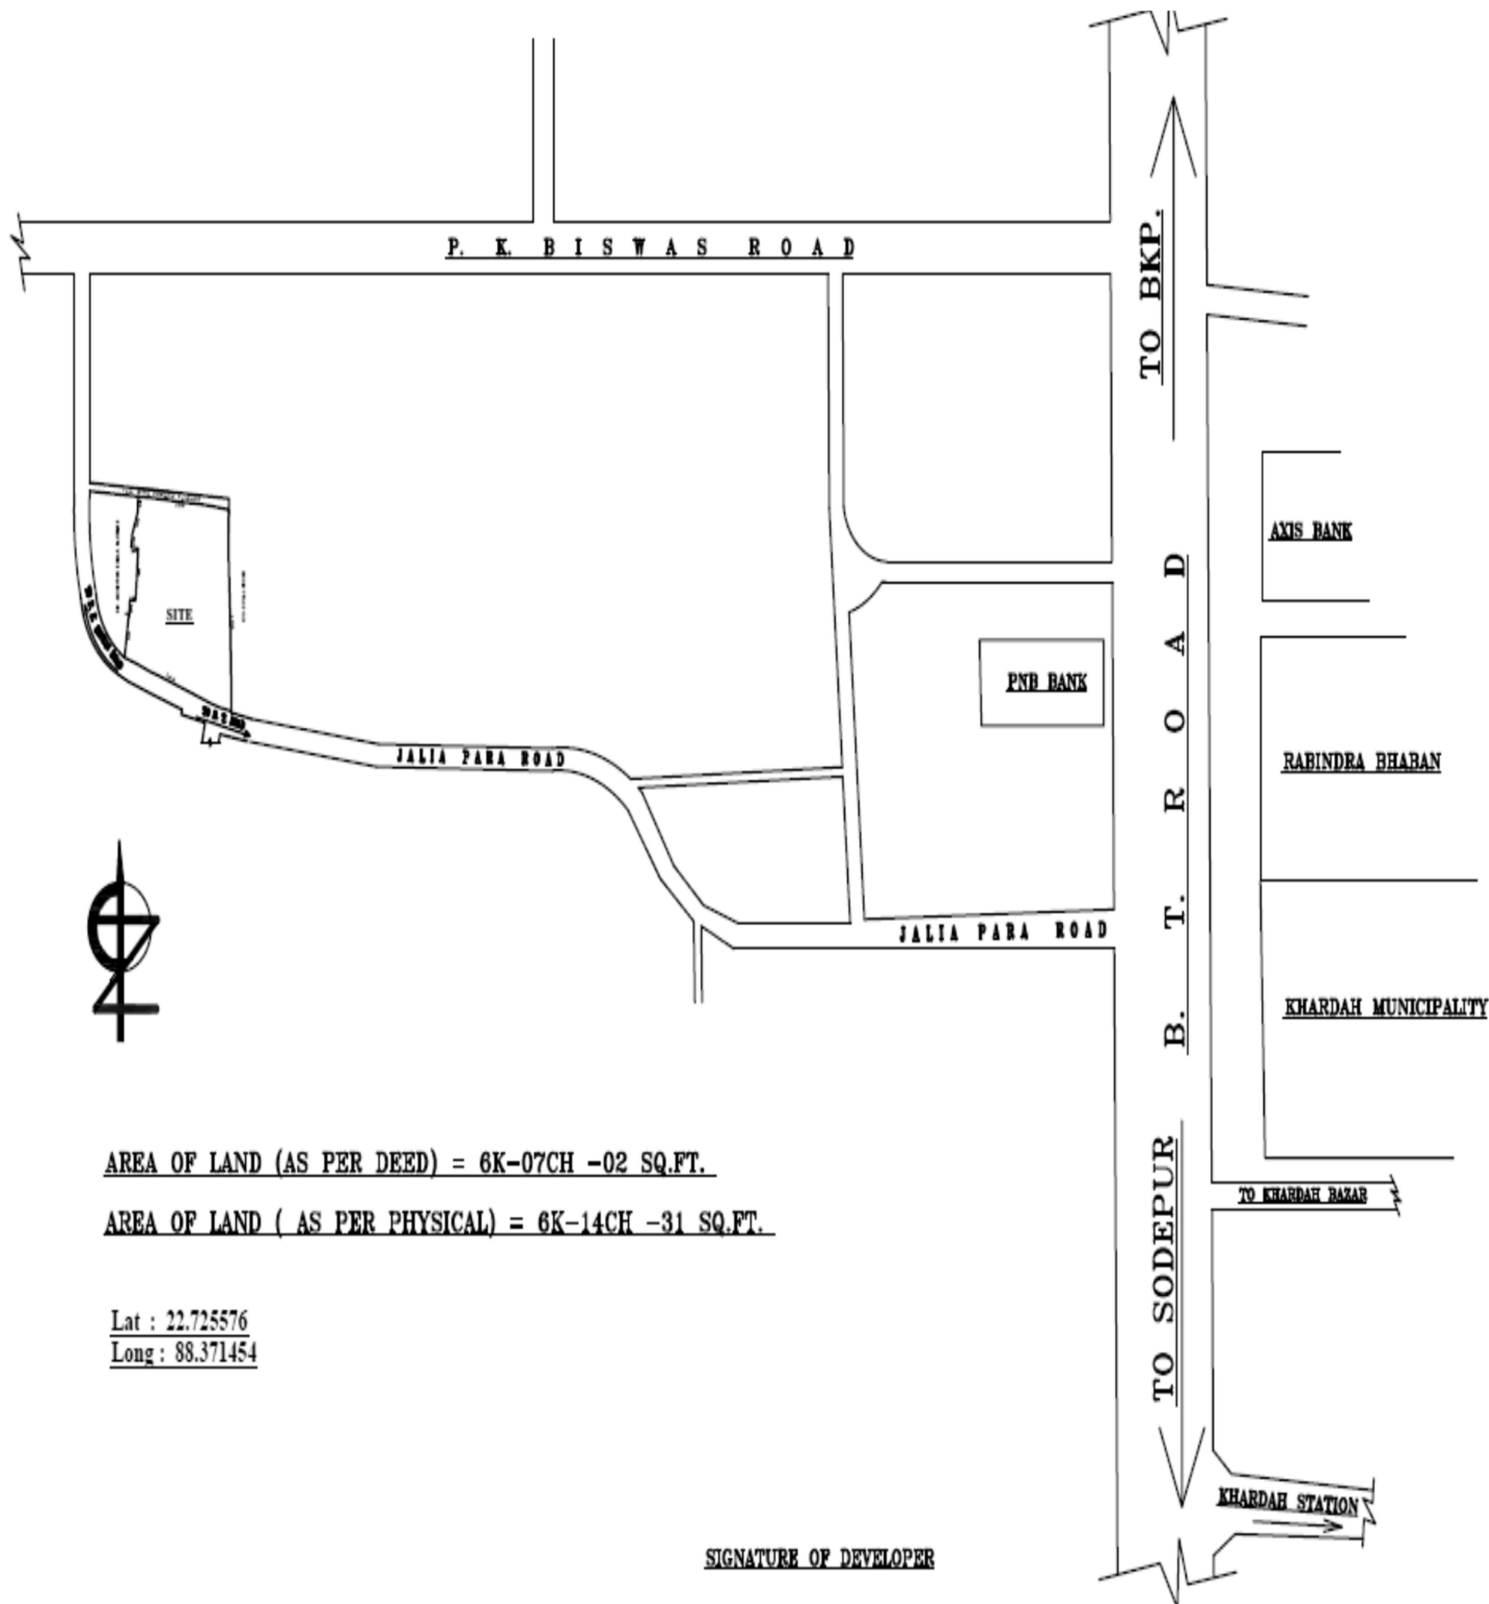

NEW KARISHMA CONSTRUCTION

Sutgajit Das

Partner