

PRODUCED BY AN AUTODESK EDUCATIONAL PRODUCT


PROPOSED CO-ORDINATE PLAN FOR G+MEZZANINE+1 STORIED (BUNGLOW NO.: -43A,44A,45A,60,61 & 62)IN INDIVIDUAL PLOT INSIDE THE MOTHER PLOT AT MOUZA :-BISHNUPUR ,JL NO :-44 ,R.S/L.R. DAG NOS:-4116 ; L.R. KHATIAN NOS:- 12777, UNDER CHANDPUR GRAMPANCHAYET ;DISTRICT: NORTH 24 PARGANAS.

NITU DEVELOPERS PVT. LTD.
Signature
DIRECTOR

BHANGORE ROAD.

SIGNATURE OF LBS

NTS

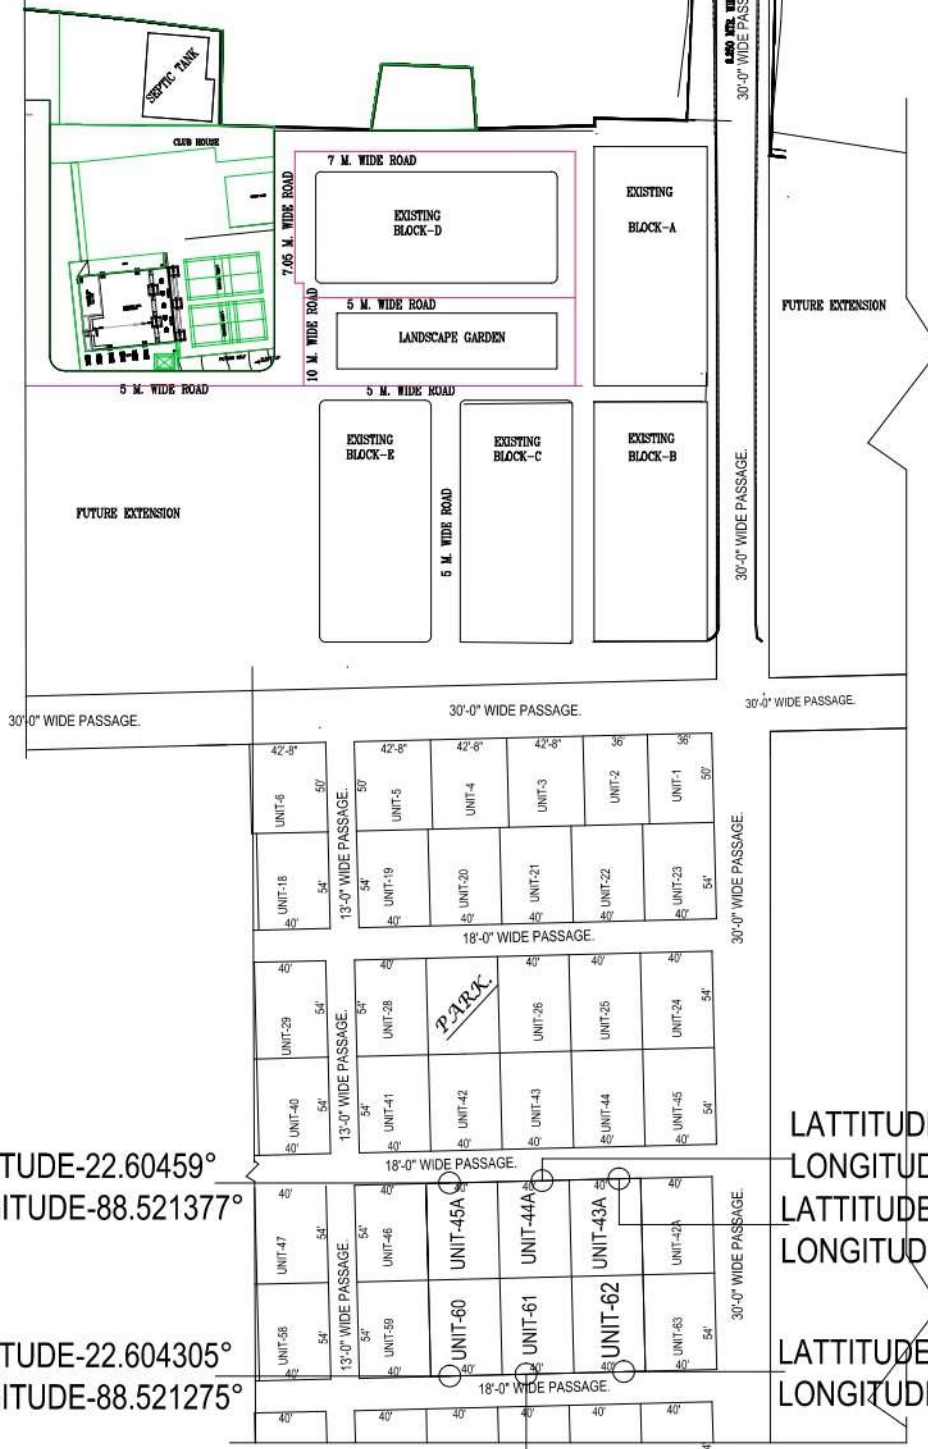

LATITUDE-22.60459°
LONGITUDE-88.521377°

LATITUDE-22.604305°
LONGITUDE-88.521275°

LATITUDE-22.604537°
LONGITUDE-88.521488°
LATITUDE-22.604416°
LONGITUDE-88.521555°

LATITUDE-22.604181°
LONGITUDE-88.521455°

LATITUDE-22.604179°
LONGITUDE-88.52137°