




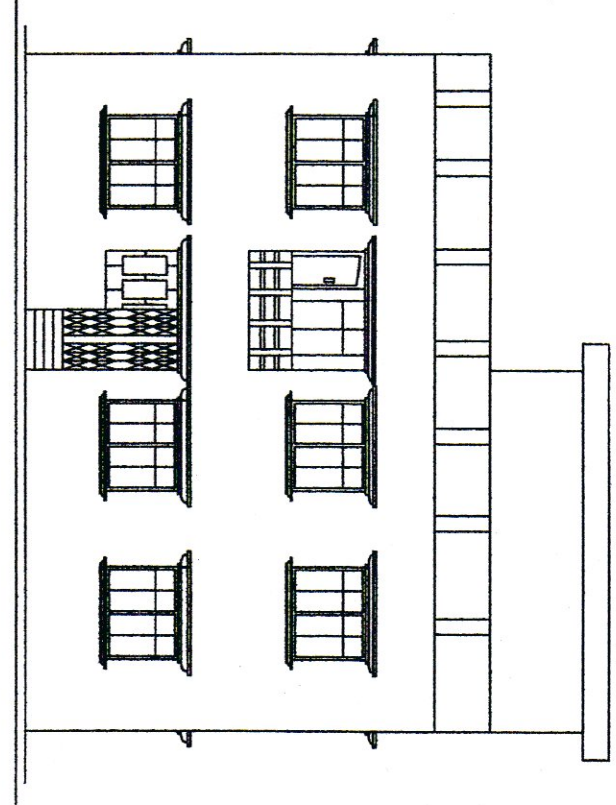


FRONT ELEVATION
SCALE = 1:1

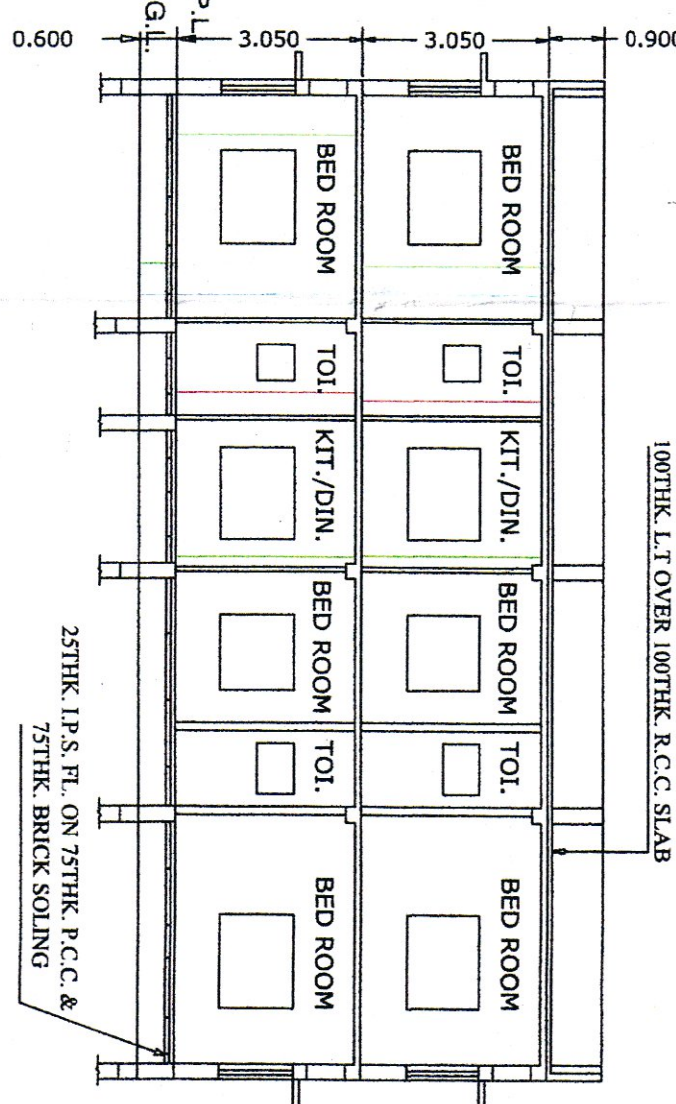


SECTION A-A
SCALE = 1:1

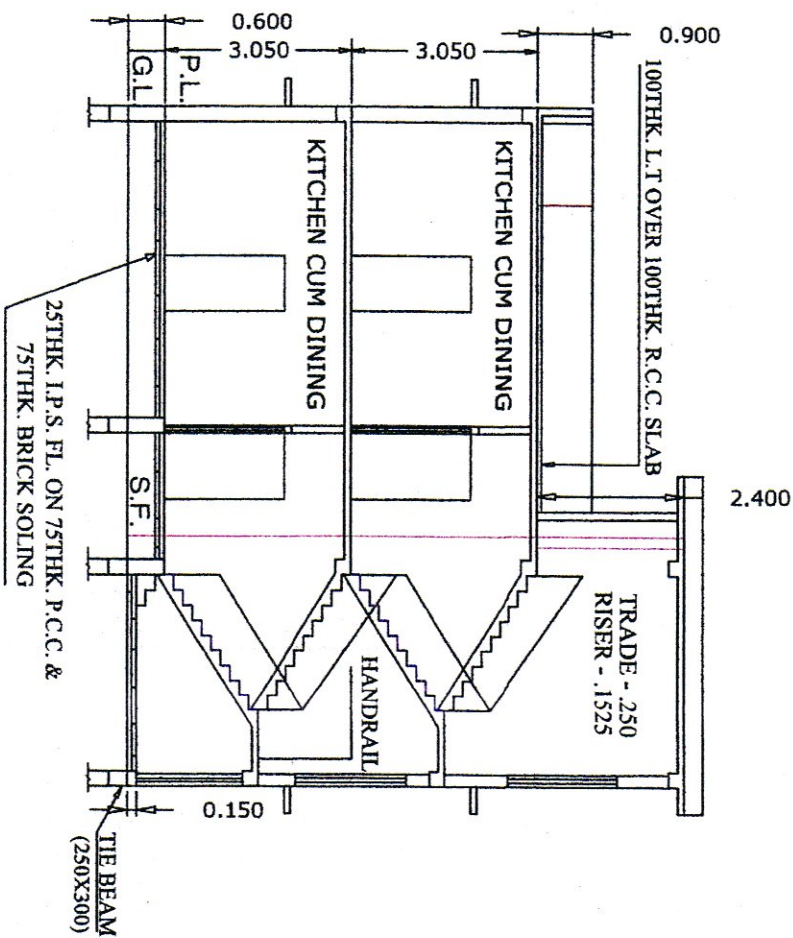


SECTION B-B
SCALE = 1:1

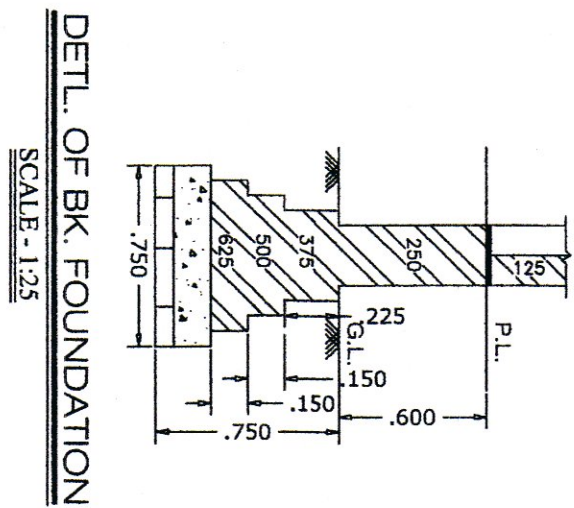


DETL. OF BK FOUNDATION
SCALE-1:25

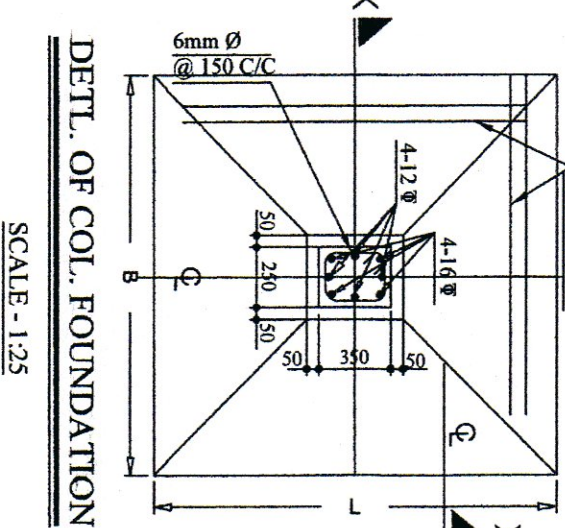

DETL. OF COL. FOUNDATION
SCALE-1:25

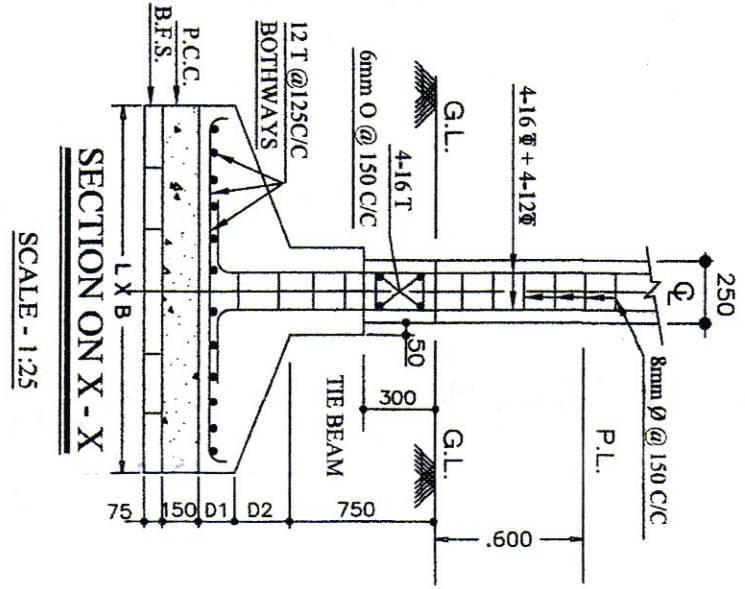


SECTION ON X-X
SCALE - 1:25

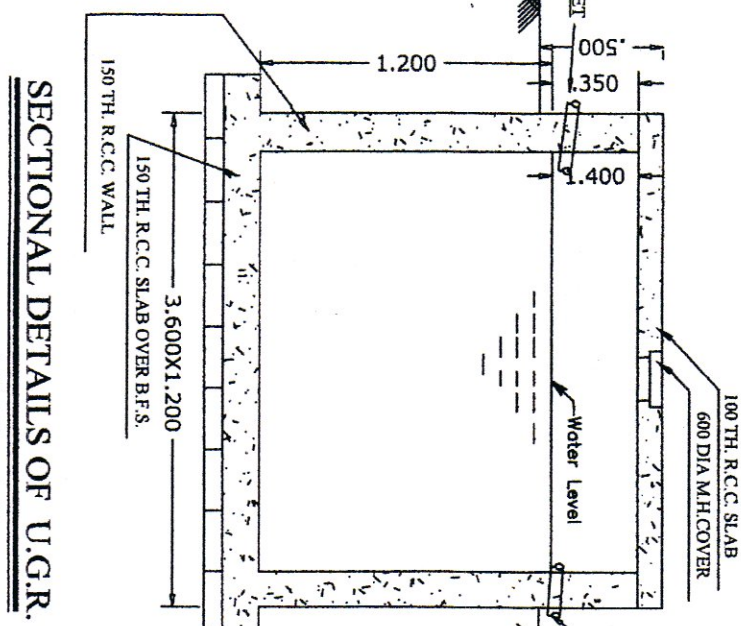


SECTIONAL DETAILS OF U.G.R.
SCALE = 1:50

SCHEDULE OF COLUMN FOOTING					
FOOTING NUMBER (MM)	L (MM)	B (MM)	D1 (MM)	D2 (MM)	REINFORCEMENT (BOTHWAYS)
F1	1660	1660	150	375	12 T @ 125C/C
F2	1960	1600	150	375	12 T @ 125C/C
F3	1750	1750	150	375	12 T @ 125C/C
F4	2000	2000	150	375	12 T @ 125C/C
F5	2300	2100	175	375	12 T @ 125C/C

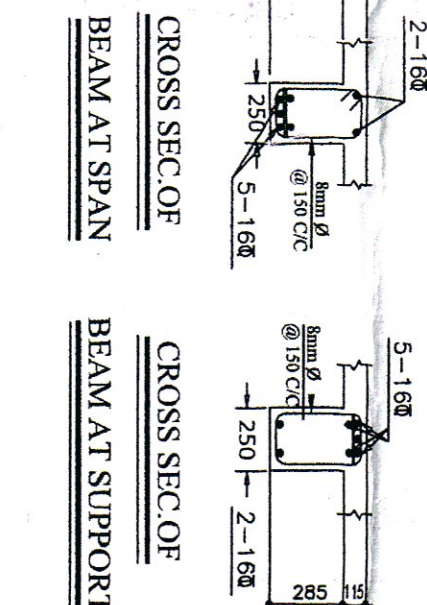


CROSS SEC. OF BEAM AT SPAN
CROSS SEC. OF BEAM AT SUPPORT
SCALE - 1:25

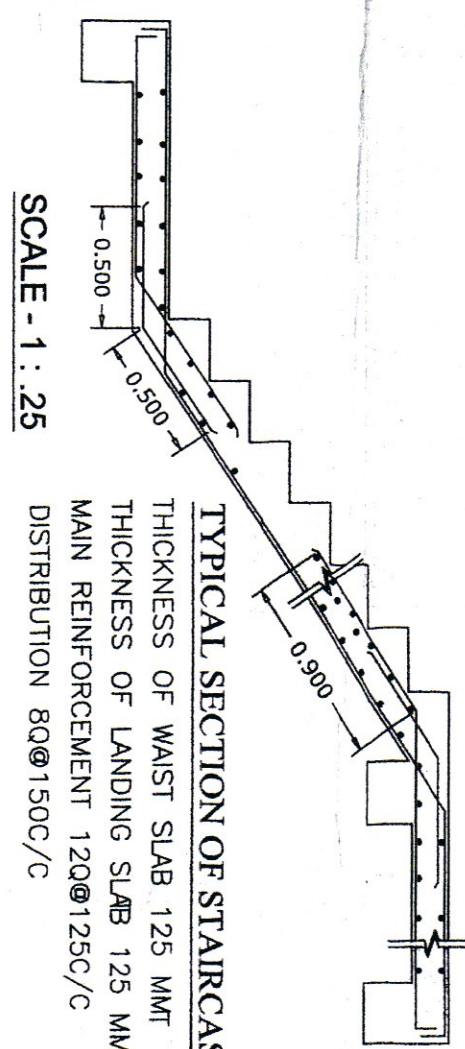


SCALE - 1:25


TYPICAL SECTION OF STAIRCASE
THICKNESS OF WAST SLAB 125 MM
THICKNESS OF LANDING SLAB 125 MM
MAIN REINFORCEMENT 120@125C/C
DISTRIBUTION 80@150C/C

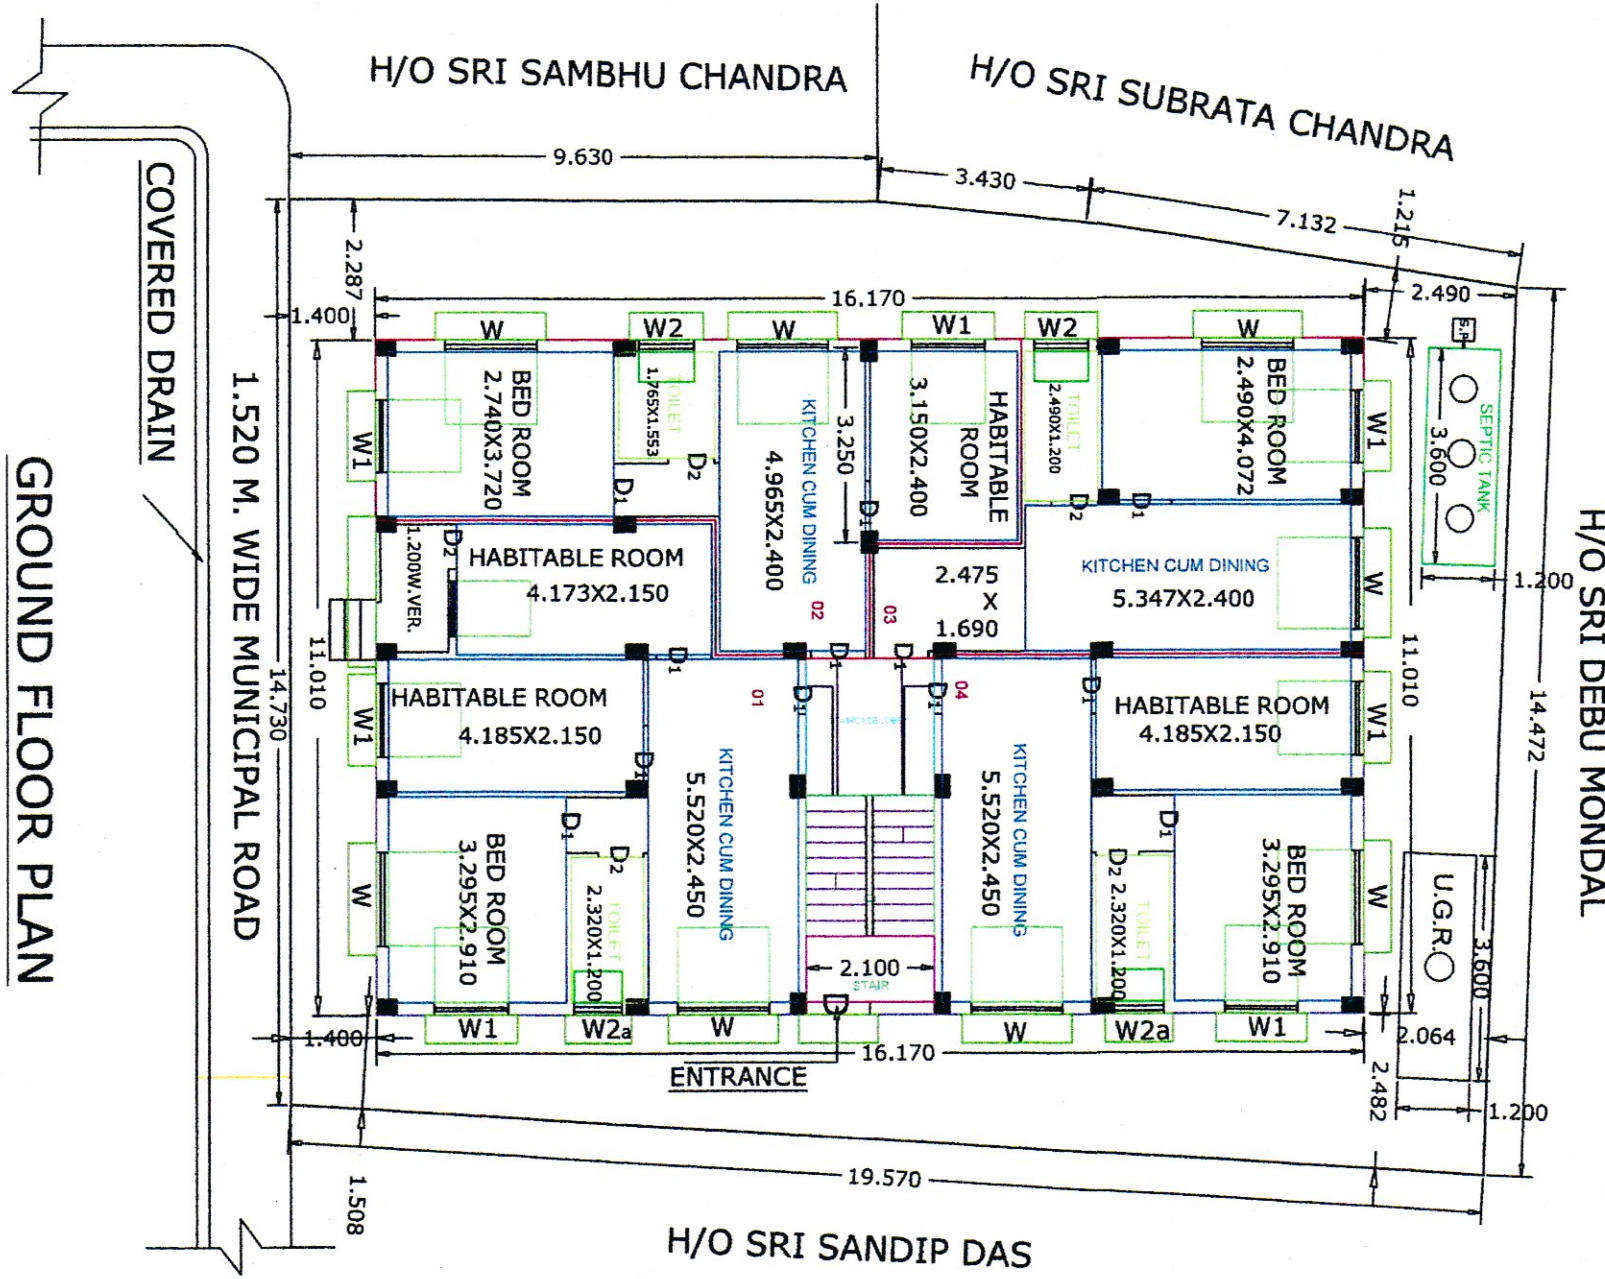


GROUND FLOOR PLAN
FLOOR-GROUND
SCALE = 1:1

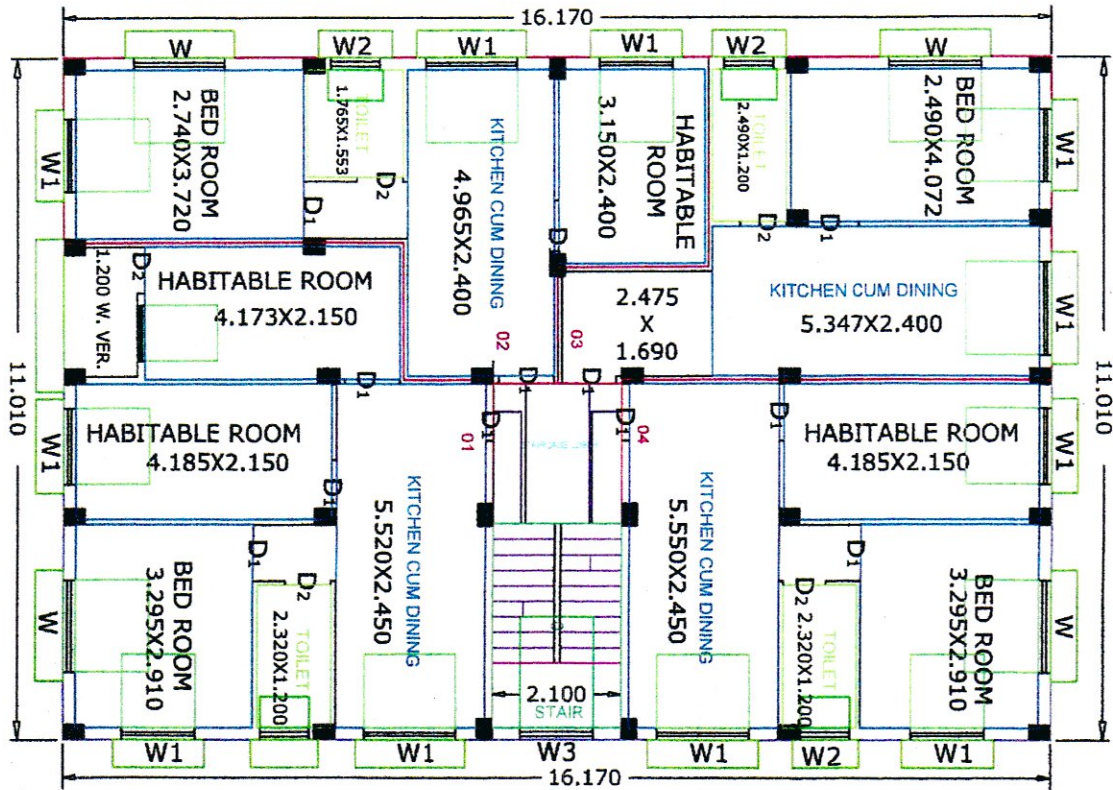


FIRST FLOOR PLAN
FLOOR01
SCALE = 1:1

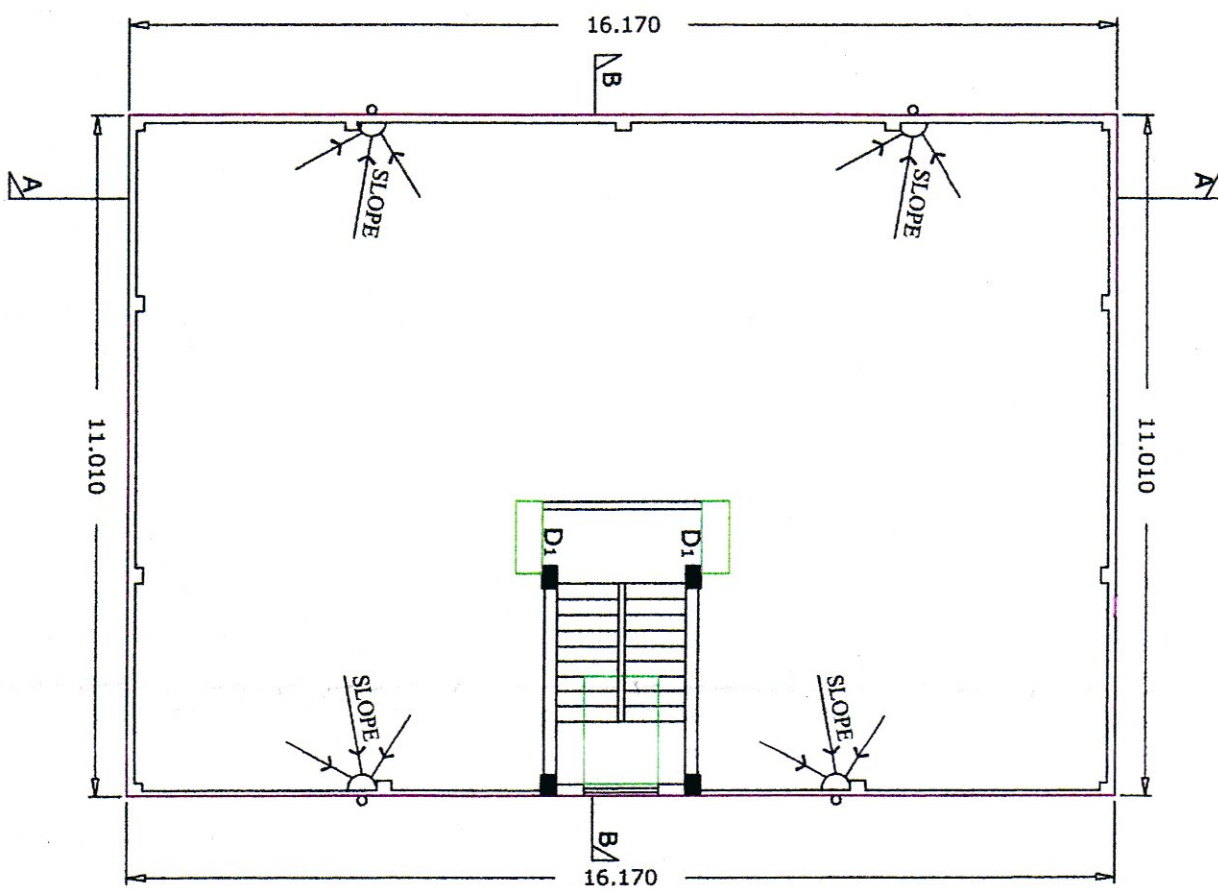


ROOF PLAN
FLOOR-TERRACE
SCALE = 1:1

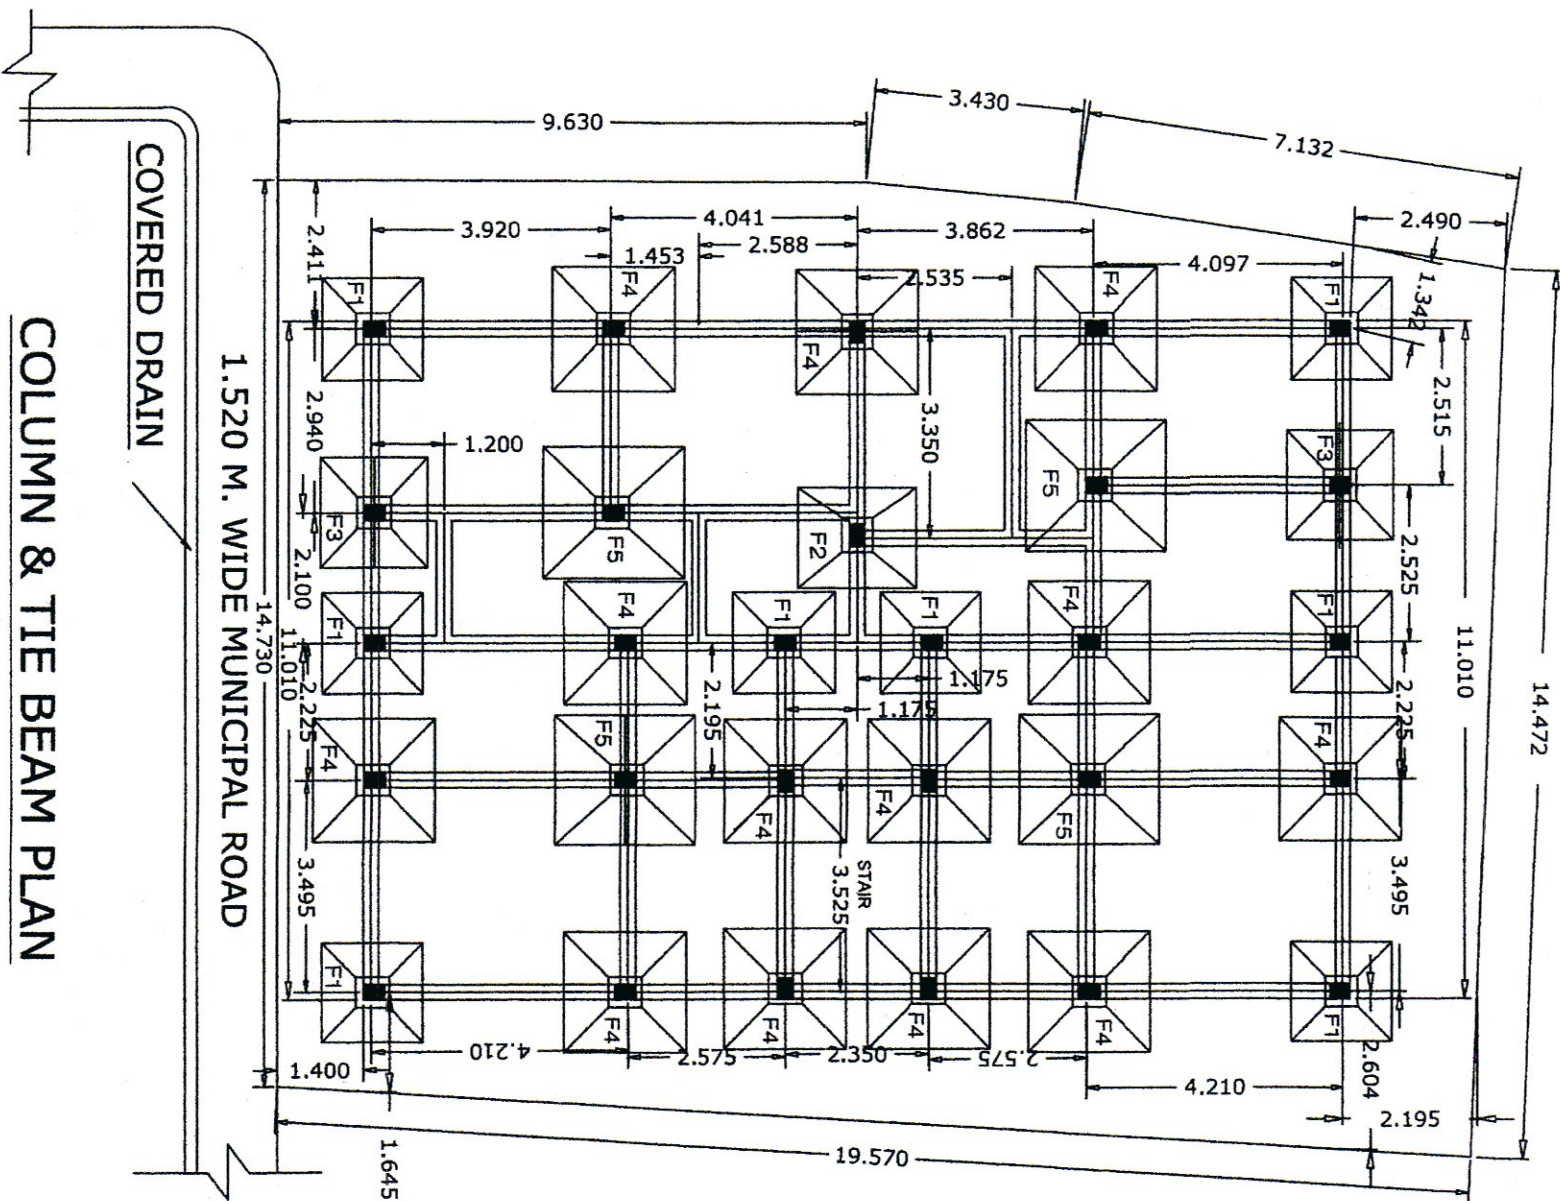


COLUMN & TIE BEAM PLAN
SCALE = 1:1

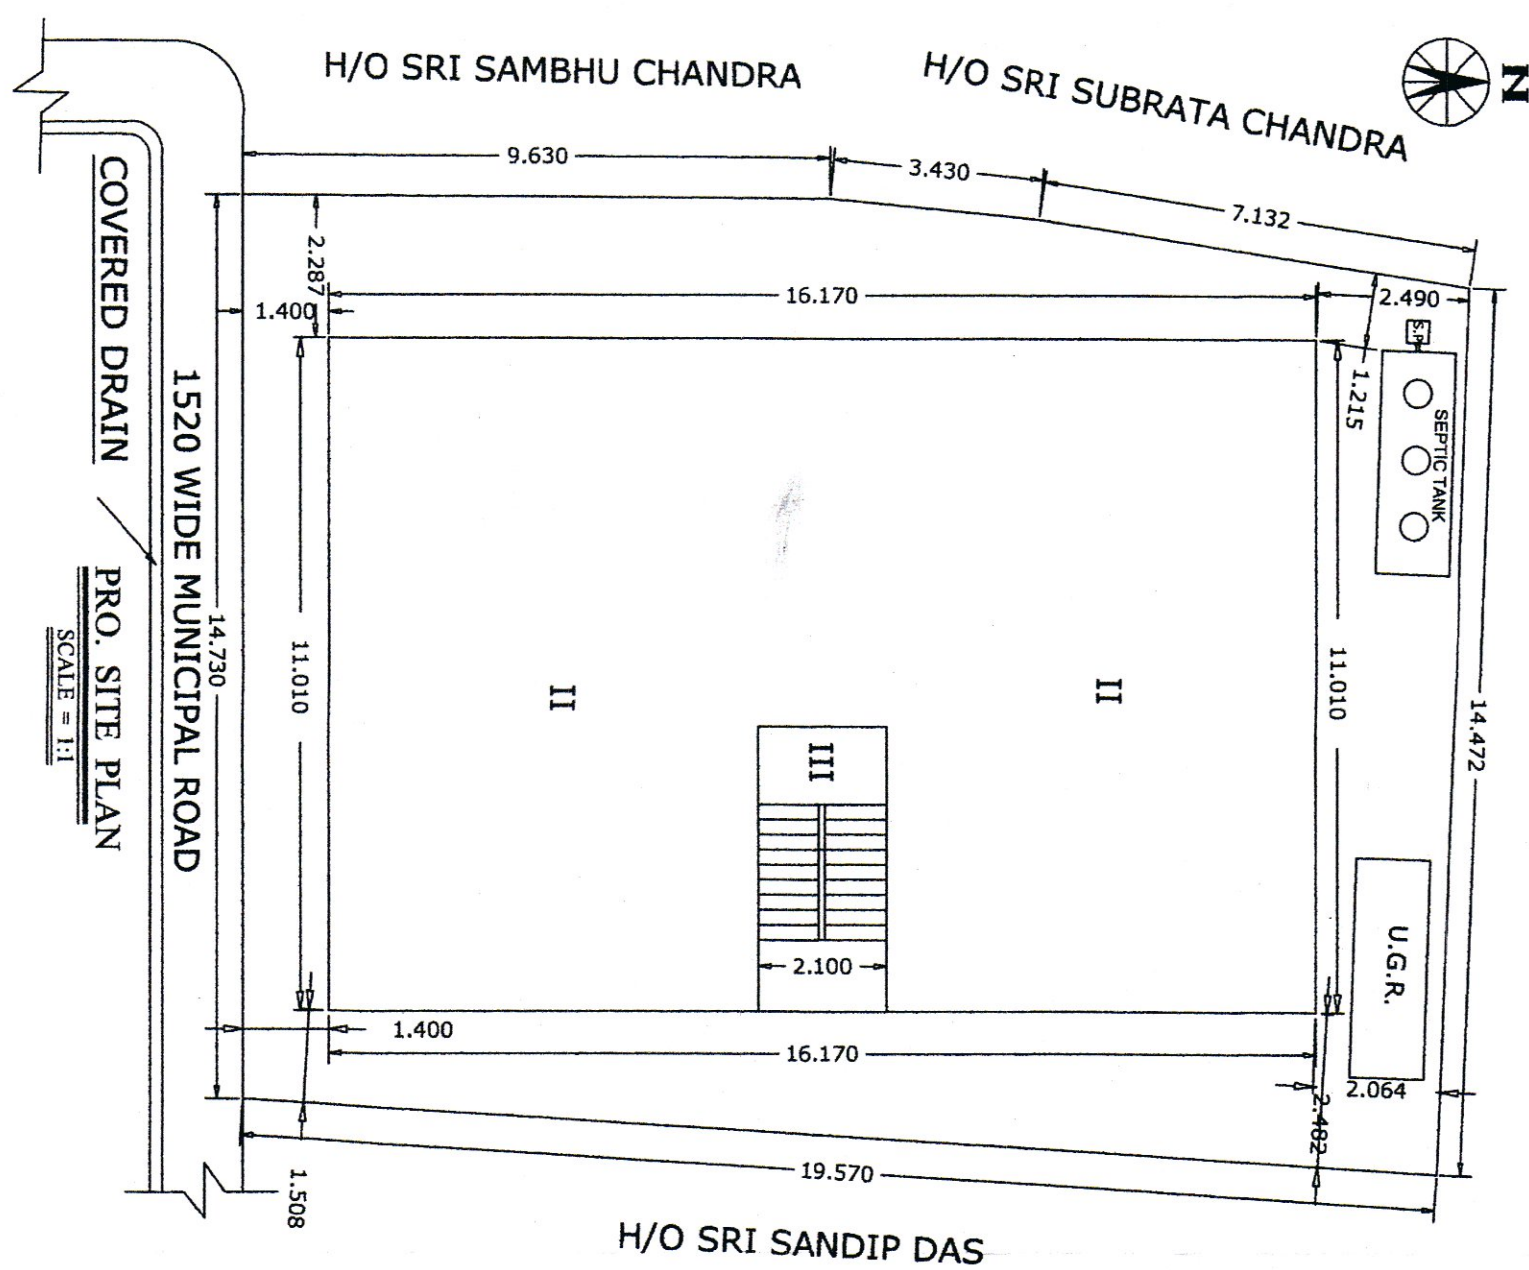

PRO SITE PLAN
SCALE = 1:1

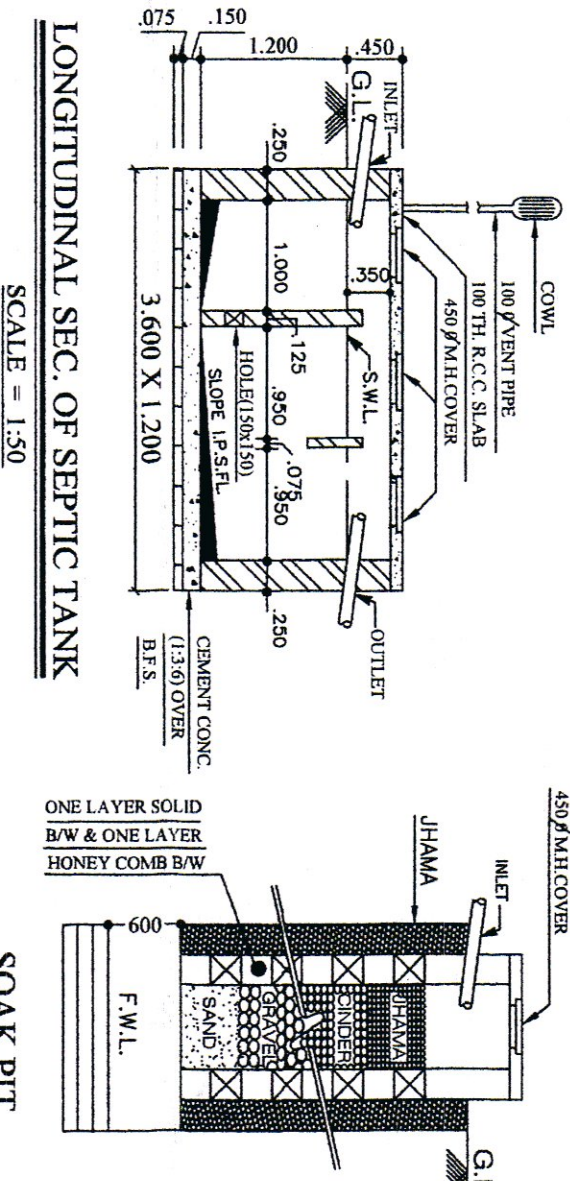

LONGITUDINAL SEC. OF SEPTIC TANK
SCALE = 1:50

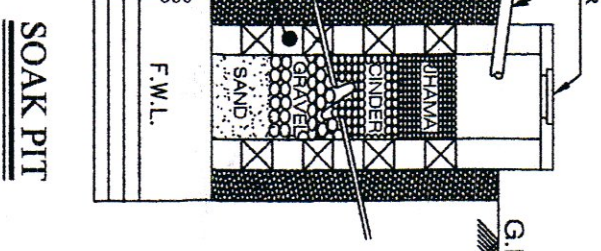

SOAK PIT

DESCRIPTION OF PLAN

PLAN PREPARED FOR PROPOSED TWO STORED BUILDING TO BE CONSTRUCTED IN DAG NO.- 90/744, R.S. KHATTAN NO.- 879, L.R. KHATTAN NO.- 6355, 6356, 6357, 6358, 6359, 6360, TOUTI NO.- 173, 1.L. NO.-10, MOUZA-SULTANPUR, P.S. NIMTA, DIST.- NORTH 24 - PARGANAS, MUNICIPAL HOLDING NO.- 63(201), STATION ROAD, KOLKATA-700065, WARD NO.-21 OF NORTH DUM DUM MUNICIPALITY.

NAME OF THE OWNERS :

- 1). SRI ALOKE KUMAR DAS,
- 2). SMT. DIPALI DAS,
- 3). SMT. TULU TANMA DAS DUTTA,
- 4). SMT. PARUL DAS,
- 5). SMT. BULU DAS BAGCHI,
- 6). SMT. SAMPA DAS.

SCHEDULE OF DOORS & WINDOWS

TYPE	WIDTH	HEIGHT
D	1050	2100
D1	900	2100
D2	750	2100
W	1500	1200
W1	1200	1200
W1a	900	1200
W2	900	500
W2a	800	500
W3	1200	1800

AREA STATEMENT

AREA OF LAND = 04 K. - 06 CH. - 43 SQFT.
= 296.750 SQM.
ROAD WIDTH = 1.520 M.
PERMISSIBLE GROUND COVERAGE = 60.16 %
AREA OF PROPOSED GR. FLOOR = 178.032 SQM.
AREA OF PROPOSED 1ST. FLOOR = 178.032 SQM.
PROPOSED GROUND COVERAGE = 59.99 %
TOTAL BUILTUP AREA = 356.064 SQM.
(FOR RESIDENTIAL PURPOSE)

CERTIFICATE BY OWNER

CERTIFIED THAT I SHALL NOT MAKE ANY ADDITION OR MODIFICATION TO THE BUILDING WITHOUT THE CONSENT OF THE ENGINEER AND ALSO UNDER TAKE TO ABIDE BY THOSE RULES DURING & AFTER THE CONSTRUCTION OF THE BUILDING.

1).

2).

3).

4).

5).

6).

SIGN. OF OWNERS.

CERTIFICATE BY ENGINEER

CERTIFIED THAT THE PLAN HAS BEEN DESIGNED & DRAWN UP STRICTLY ACCORDING TO THE BUILDING RULES OF NORTH DUM DUM MUNICIPALITY.
CERTIFIED THAT THE FOUNDATION & SUPERSTRUCTURE OF THE BUILDING HAS BEEN DESIGNED TO BEAR THE LOADS IN ALL RESPECTS INCLUDING THE CONSIDERATION OF BEARING CAPACITY & SETTLEMENT OF SOIL.

