
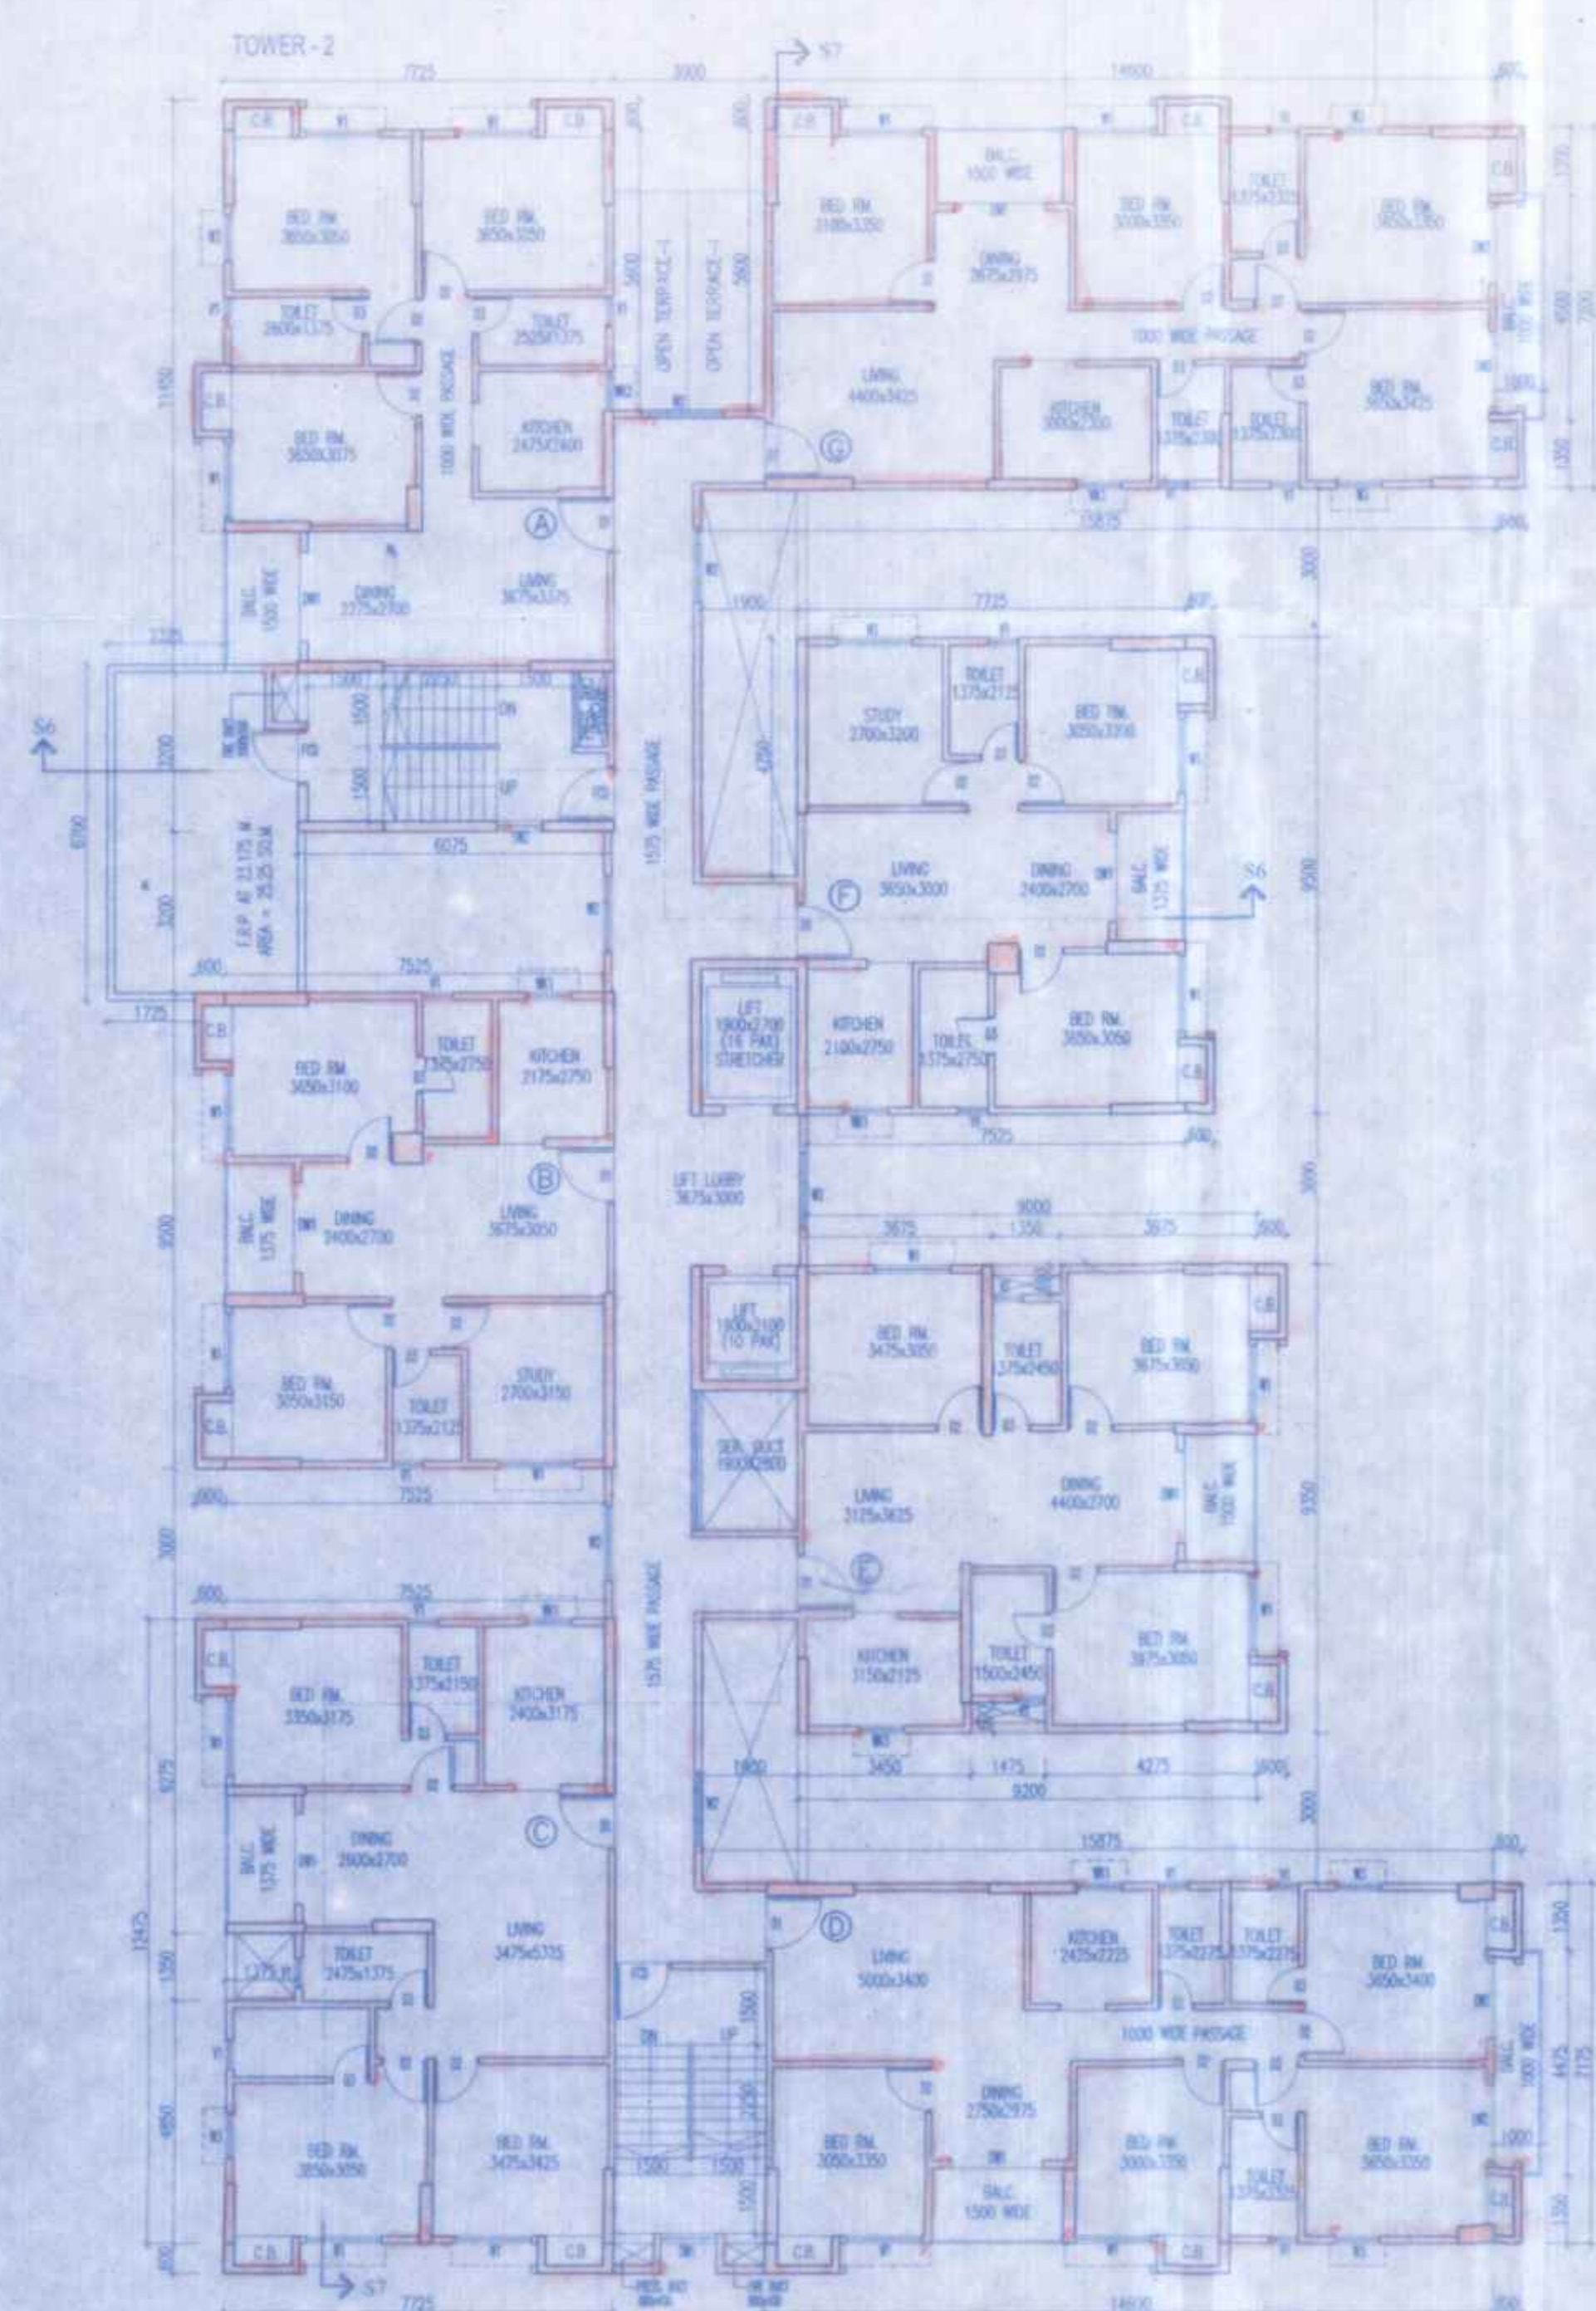


 

ASHOKE KUMAR GUPTA & OTHERS
Sd/- Ashok Kumar Gupta
CONSTITUTED ATTORNEY/ADVOCATE SIGNATORY

CERTIFICATE OF STRUCTURAL ENGINEER


SANJIV J. PAREKH
M.E. (STRUCT.), M.E. (CONST. ENG.),
B.C.E., FIE-(F-018202-4)
MM/STRUC/006/2018-19

SIGNATURE OF STRUCTURAL ENGINEER

CERTIFICATE OF ARCHITECT

THE L.B.A. HAS CERTIFIED ON THE PLAN ITSELF WITH FULL RESPONSIBILITY THAT THE BUILDING PLAN HAS BEEN DRAWN PER PROVISION OF W.M.B. BLDG. RULES 2007, AS AMENDED TIME TO TIME AND THAT THE SITE CONDITION INCLUDING THE USE OF THE ABUTTING ROAD CONFORM WITH THE PLAN AND IT IS BUILD ABLE SITE AND NOT A TANK OR A FILLED UP TANK.

025 Rajkumar Agarwal
Architect
Member of Council of
Architecture CA / 94 / 17940
SIGNATURE OF L.B.A./L.B.S

TITLE BLOCK-2(TOWER-2, 3, 4, 5)
7TH FLOOR PLAN (FOR FIRE REFUGE)

PROJECT
PROPOSED 39.95M. HT. B+G+XI STORED (BLOCK-1) & 39.95M.
B+G+XII STORED (BLOCK-2) HOUSING COMPLEX AT MOUZADCHAR

AG NO : 554,554/ 802,555,555/57,567/688,558,558/2318,
559,559/2316, 559/2317,560, 593,594,595,688/2314.
J. L. NO. 45, ADRS BARASAT, POST OFFICE : GANGANAGAR,
POLICE STATION - MADHYAMGRAM, BLOCK-BARASAT II, WARD NO.
HOLDING NO. 28, JESSORE ROAD (SOUTH), UNDER MADHYAMGRAM
LOCALITY : NORTH 24 PARGANAS

DATE	JOB NO	DEALT	CHECKED	S
------	--------	-------	---------	---

SCALE-1:125 ARCHITECT

N RAJ AGRAWAL & ASSOCI

80, BOMB STREET, KOLKATA - 16

SANJIB GUHA
BSC, BCE, FIE-(F-115654-5)
CHARTERED ENGINEER
ENLISTED STRUCTURAL
REVIEWER 88/16 K.M.C.

SIGNATURE OF STRUCTURAL REVIEWER.

Jishnu Pal
JISHNU PAL
B. Tech (civil), No: G.T/1/32
GTER/NKDA/10/0043
22/RJSON/G-T-1/2016-17
HMC Reg. No. EGTE/CLASS-1/15

SIGNATURE OF GEO-TECHNICAL ENGINEER.
APPROVED BY:-
BUILDING PLAN COMMITTEE -64
MEETING DATE: 29.03.2025

SANCTIONED
 28/03/2025
 PIA No. 65/1111/2024-2
 VALID UPTO 28/03/2028

CHAIRMAN
Medinipur Municipality
Dist. North 24 Parganas

কম্পক্ষে ২টি পদবিবেশ বহু দাও
স্বামদ বসুদা, পদবিবেশ, ডাকিমে, নিম
সেখদাও কম্পক্ষে সাধাওসেখদা
পদবিবেশ সুবদাও স্বদেও

FOR OFFICE USE ONLY

SCALE-1:125 ARCHITECT

N RAJ AGRAWAL & ASSOCI