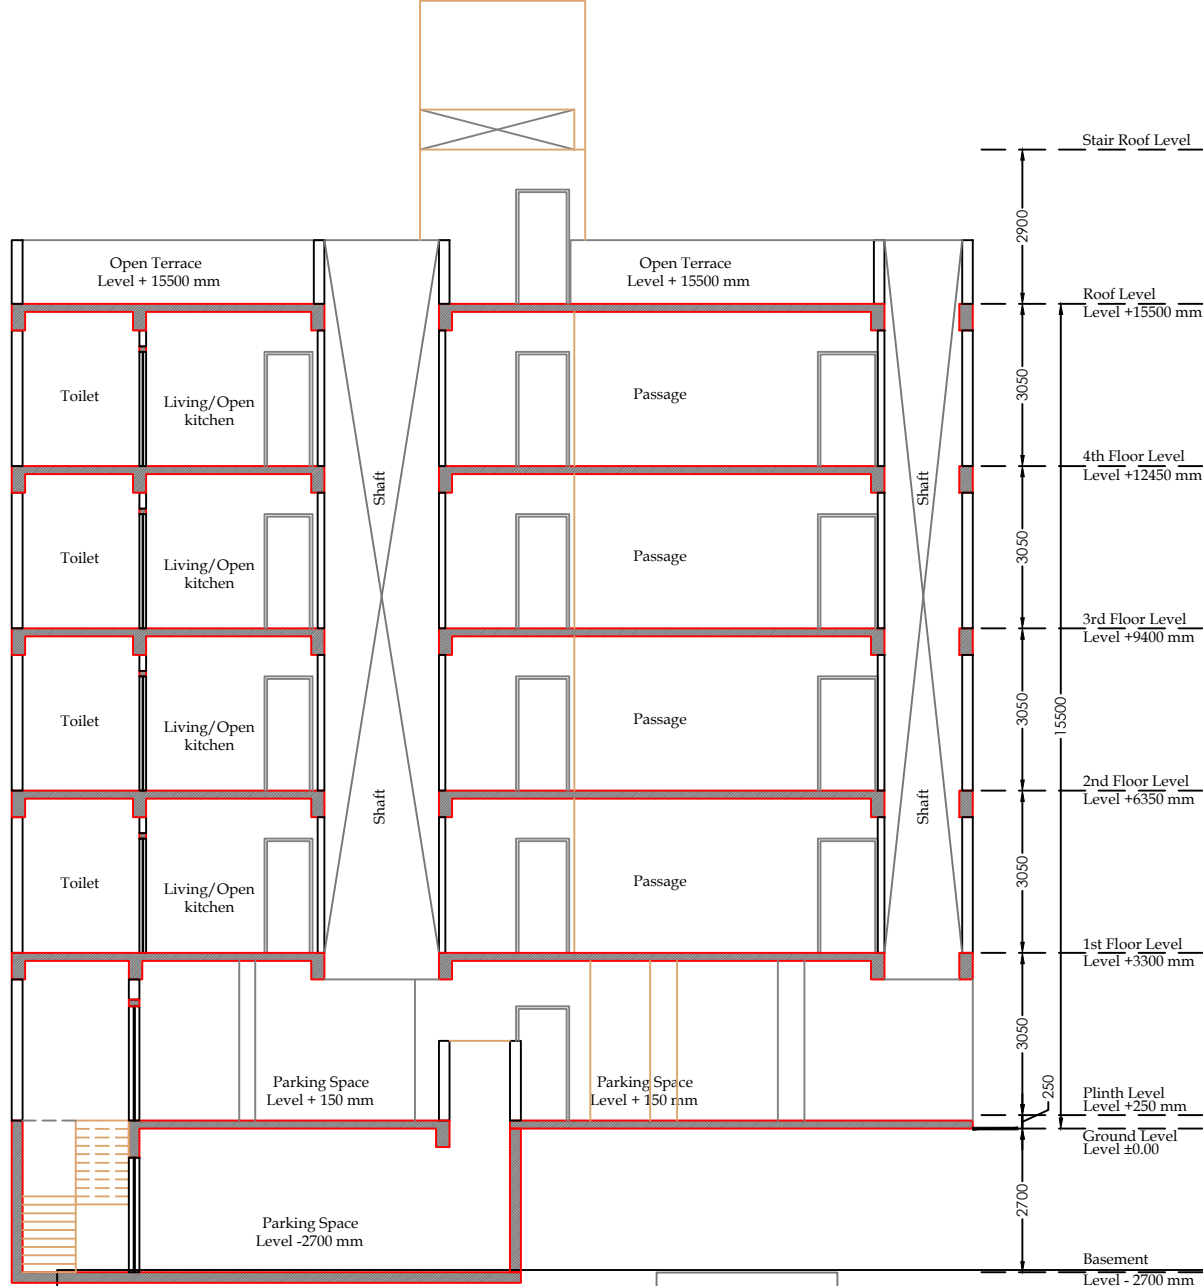
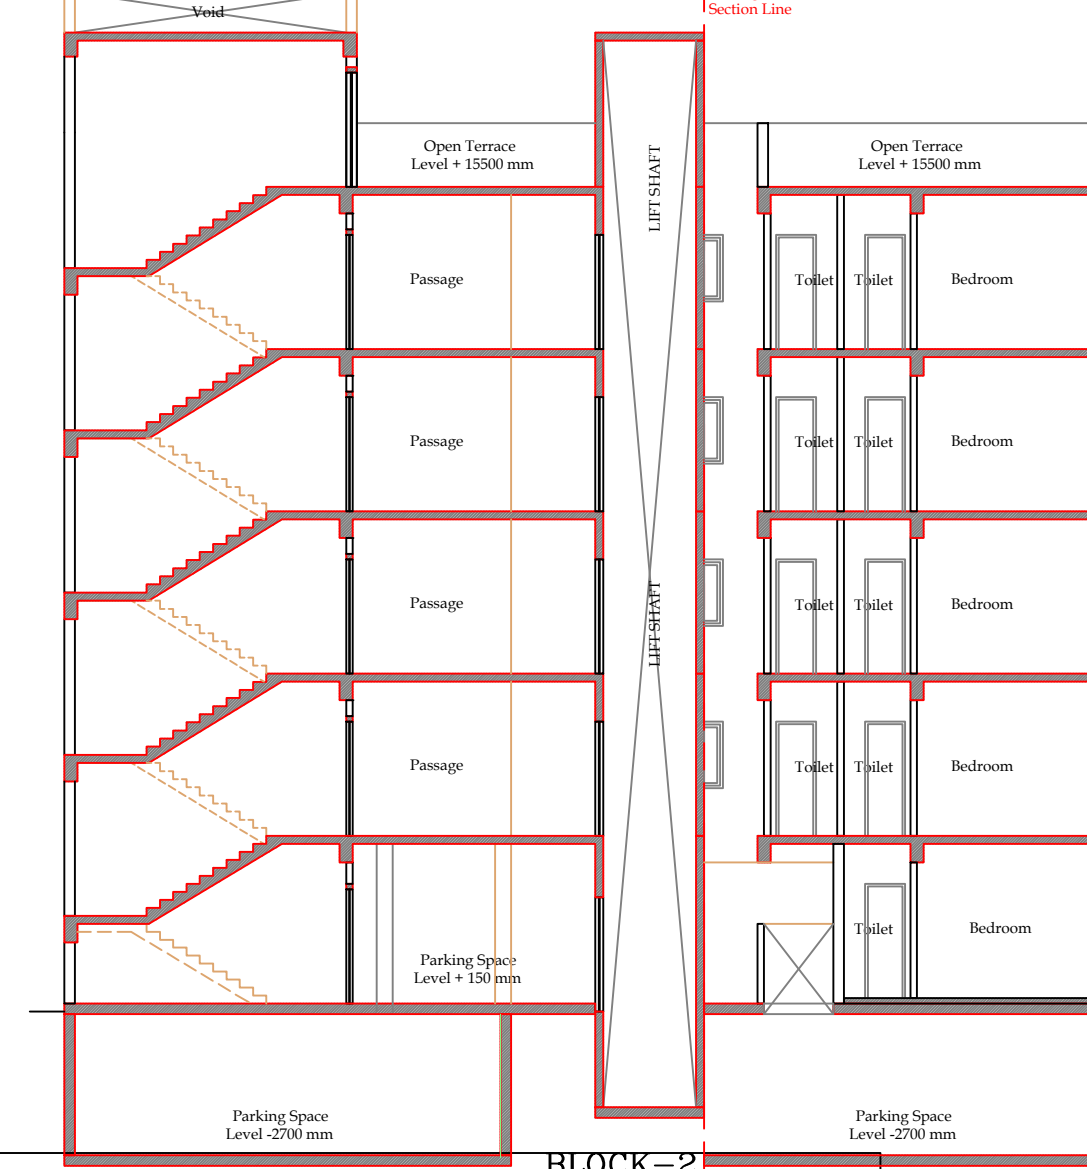
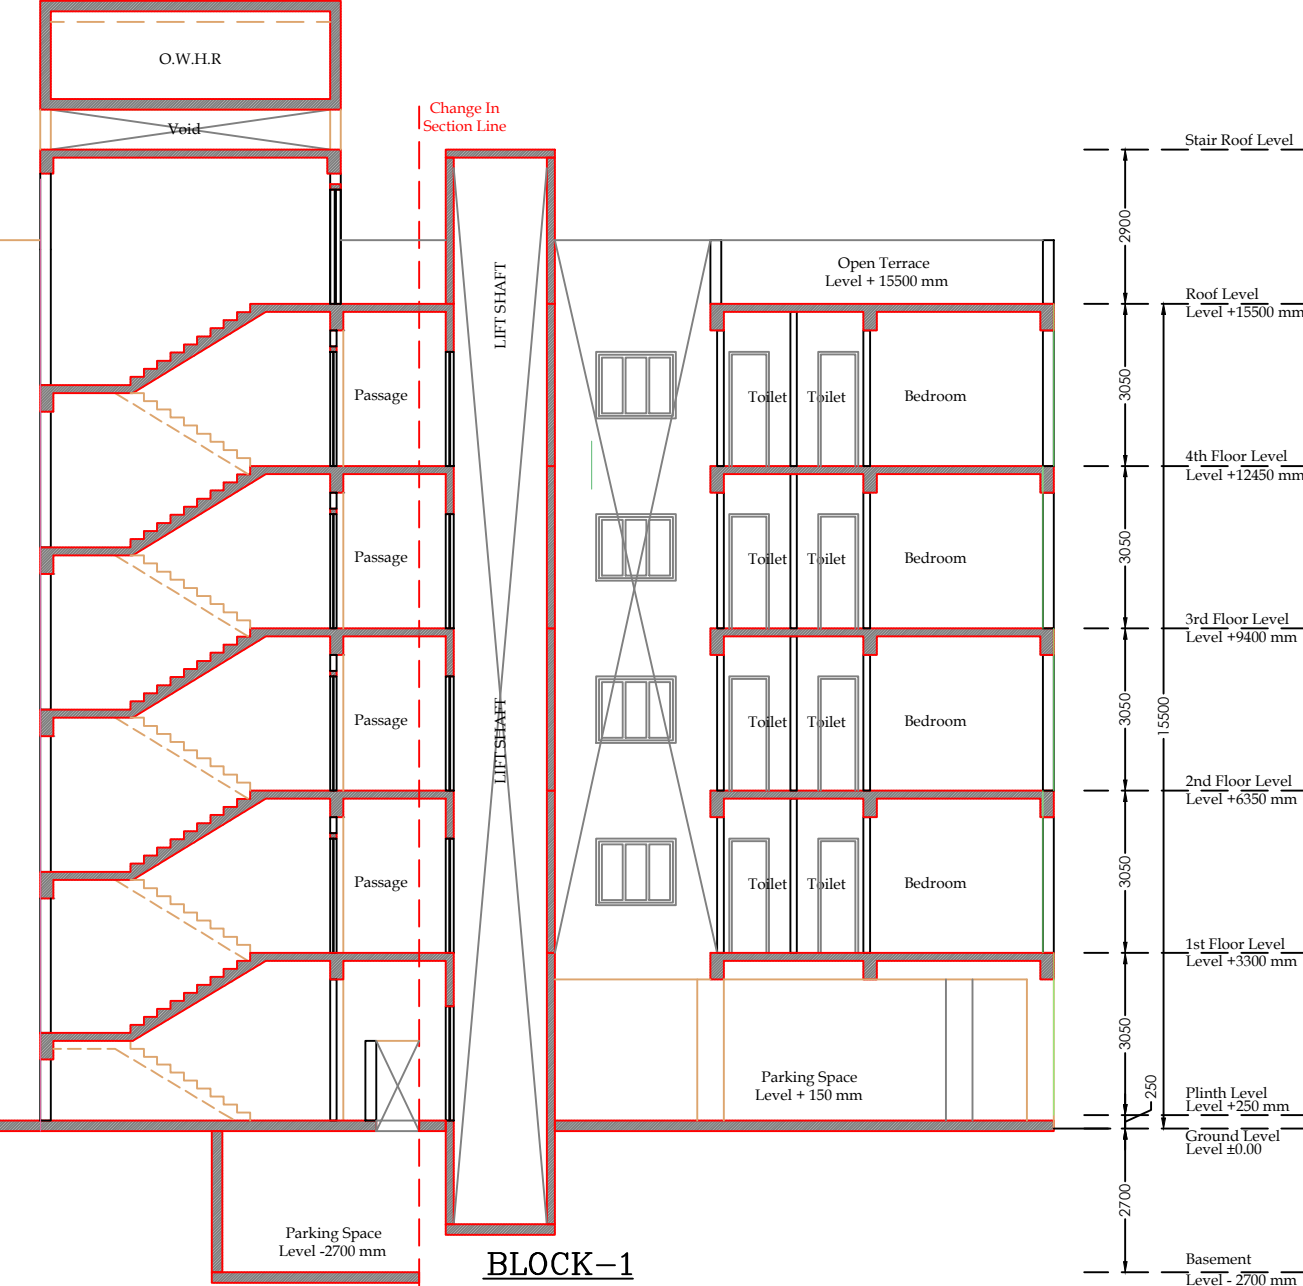


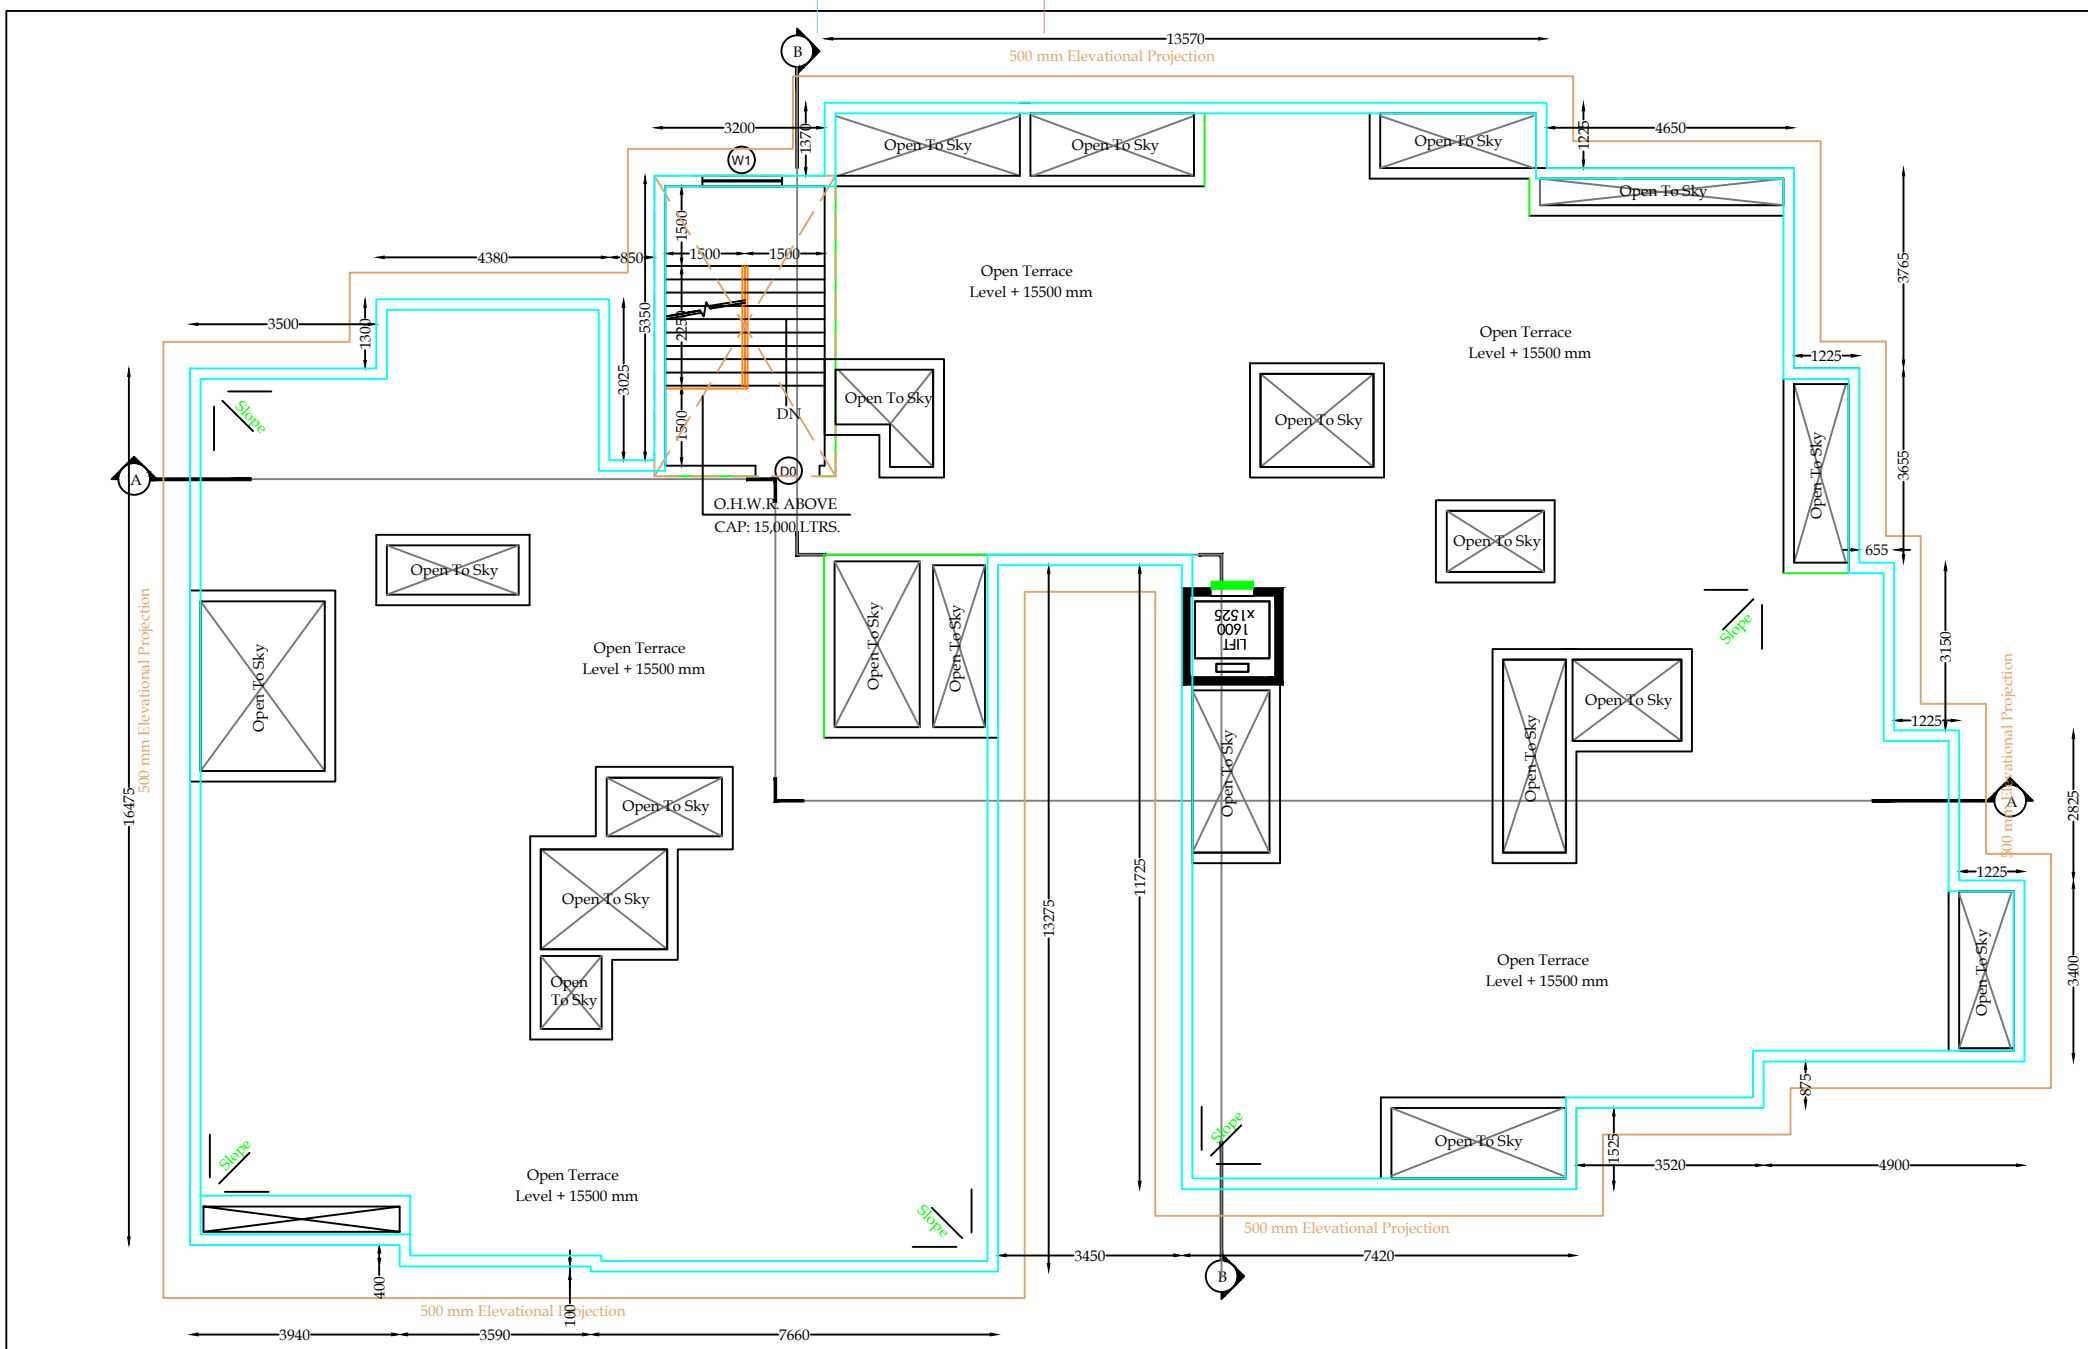
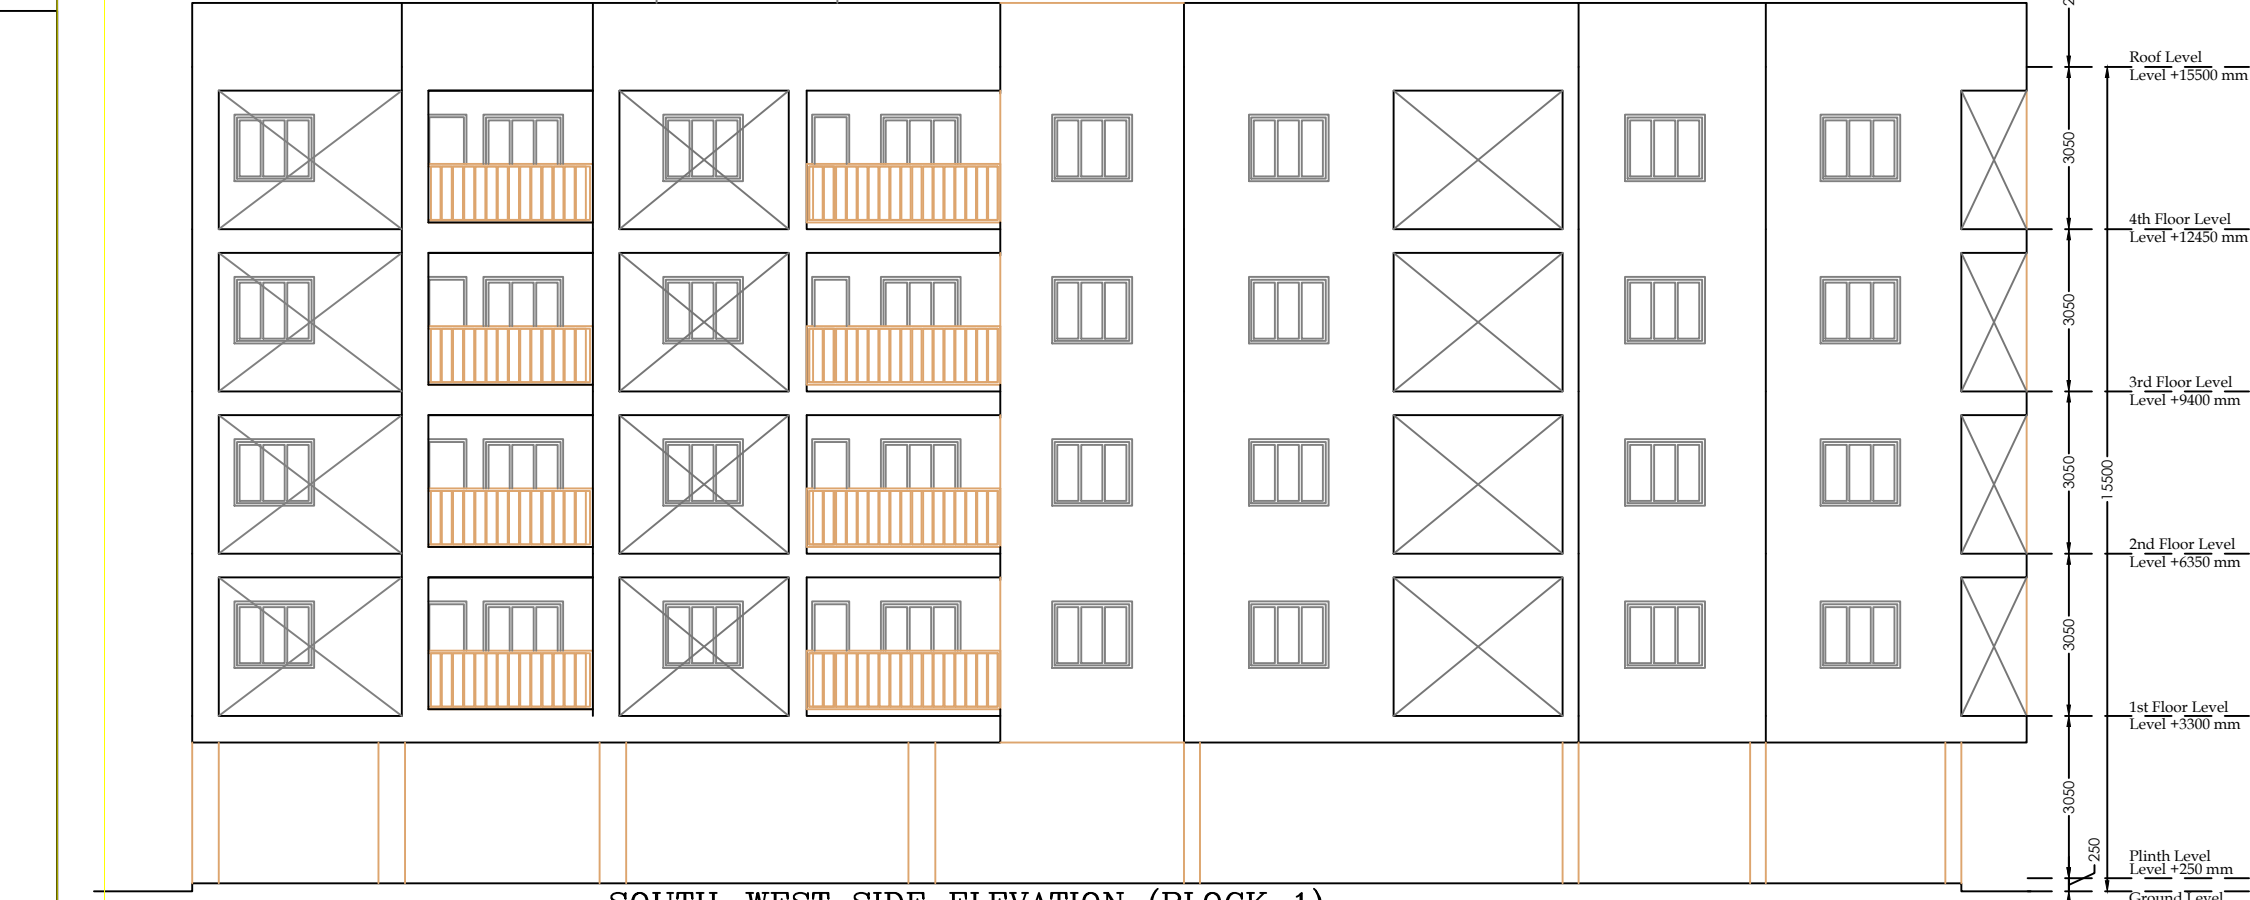
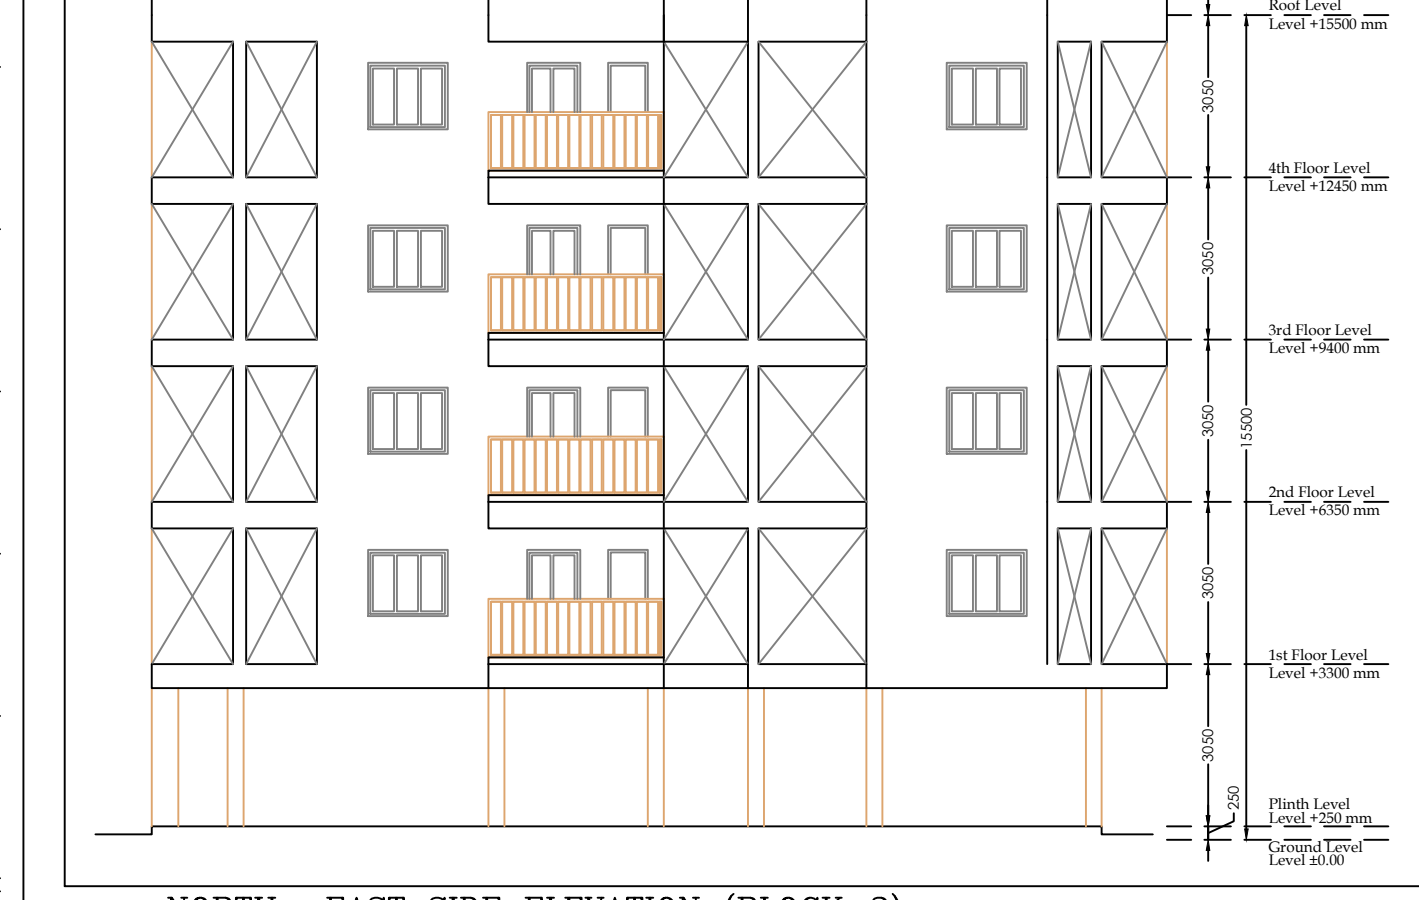
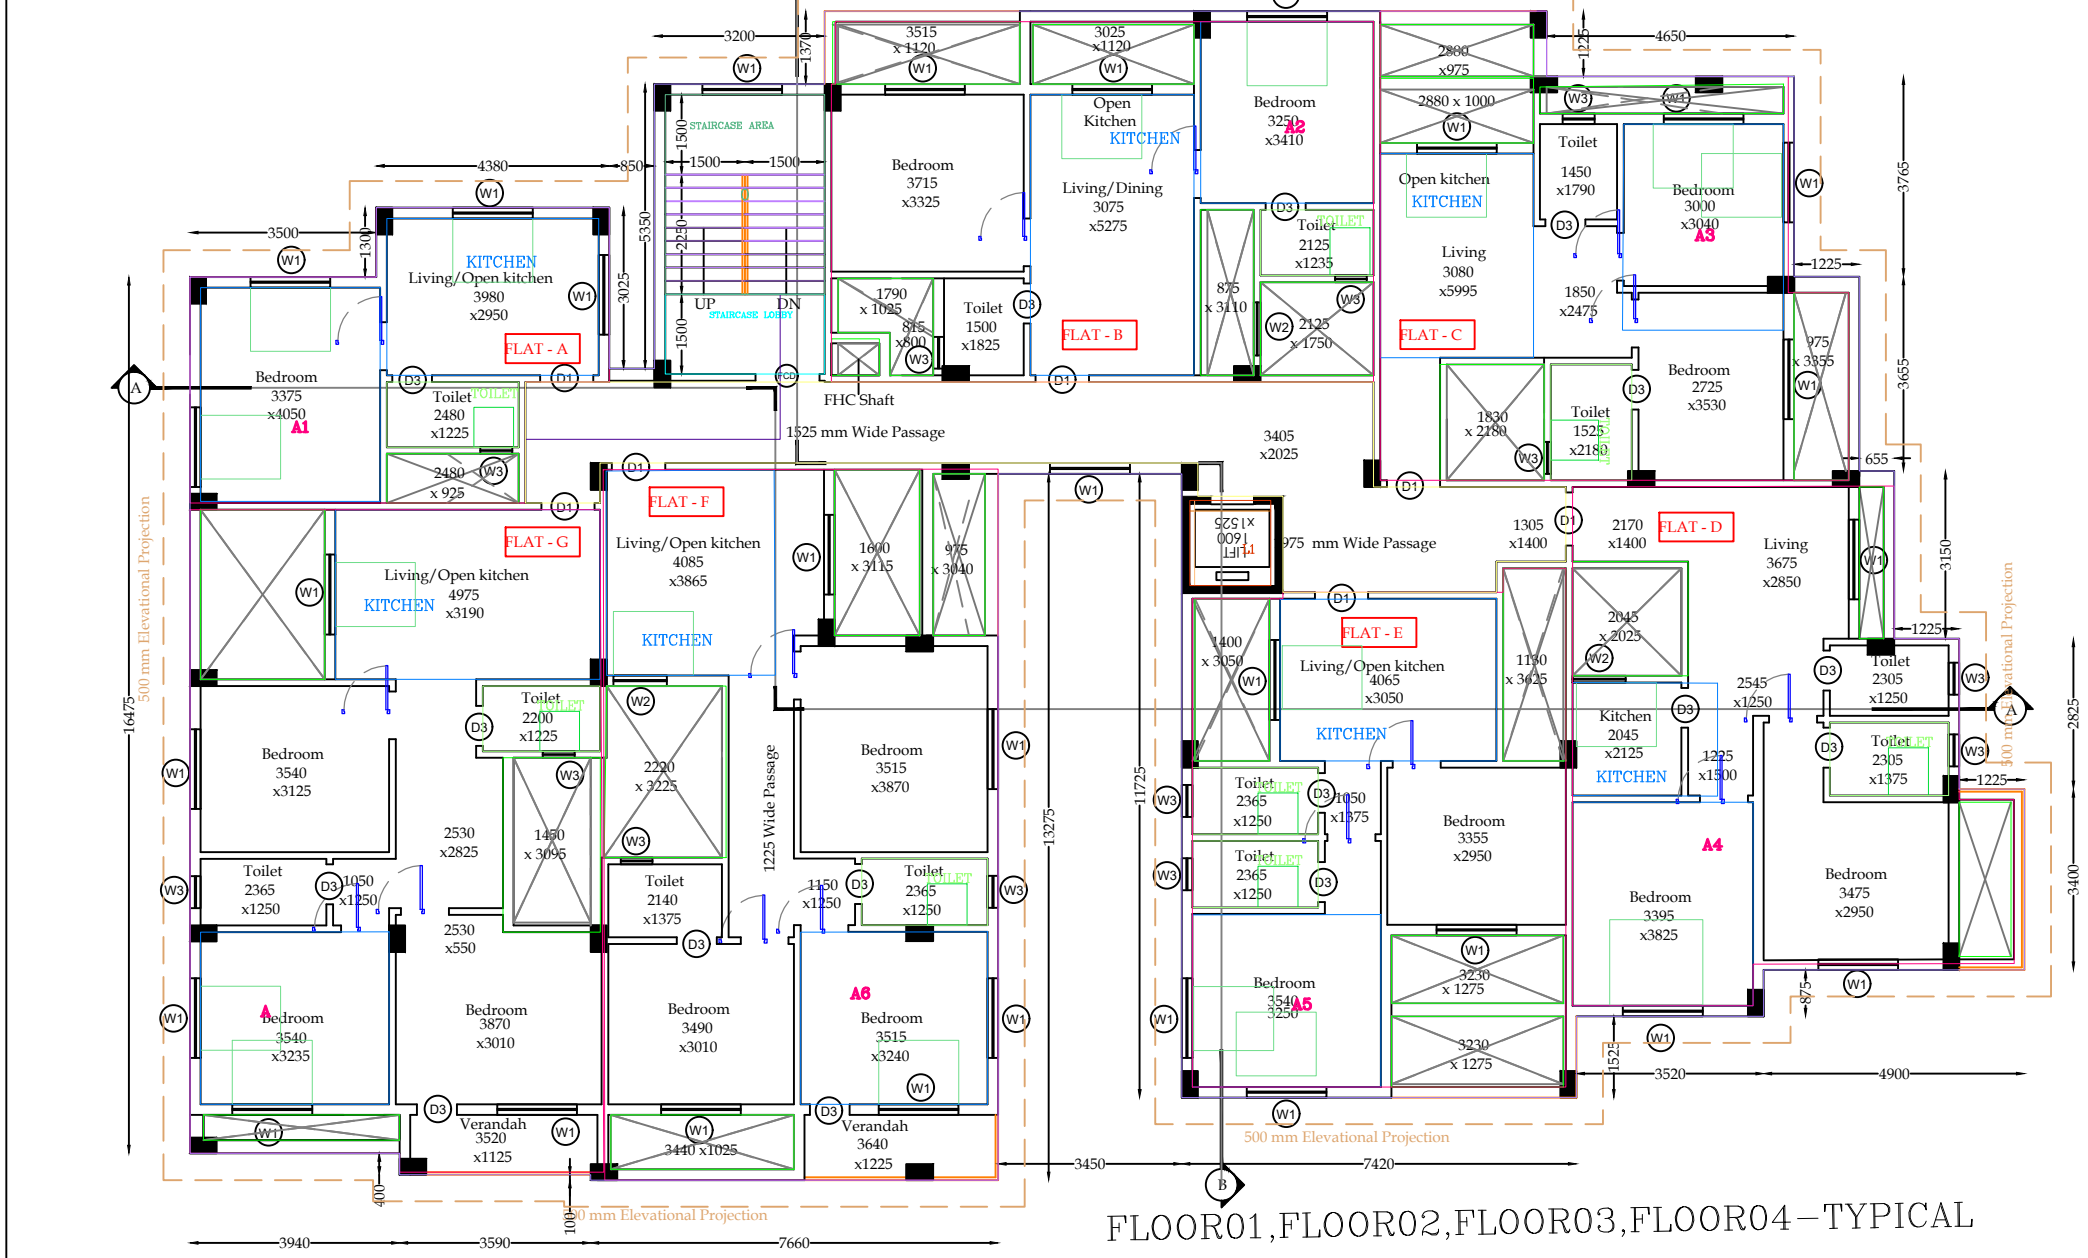
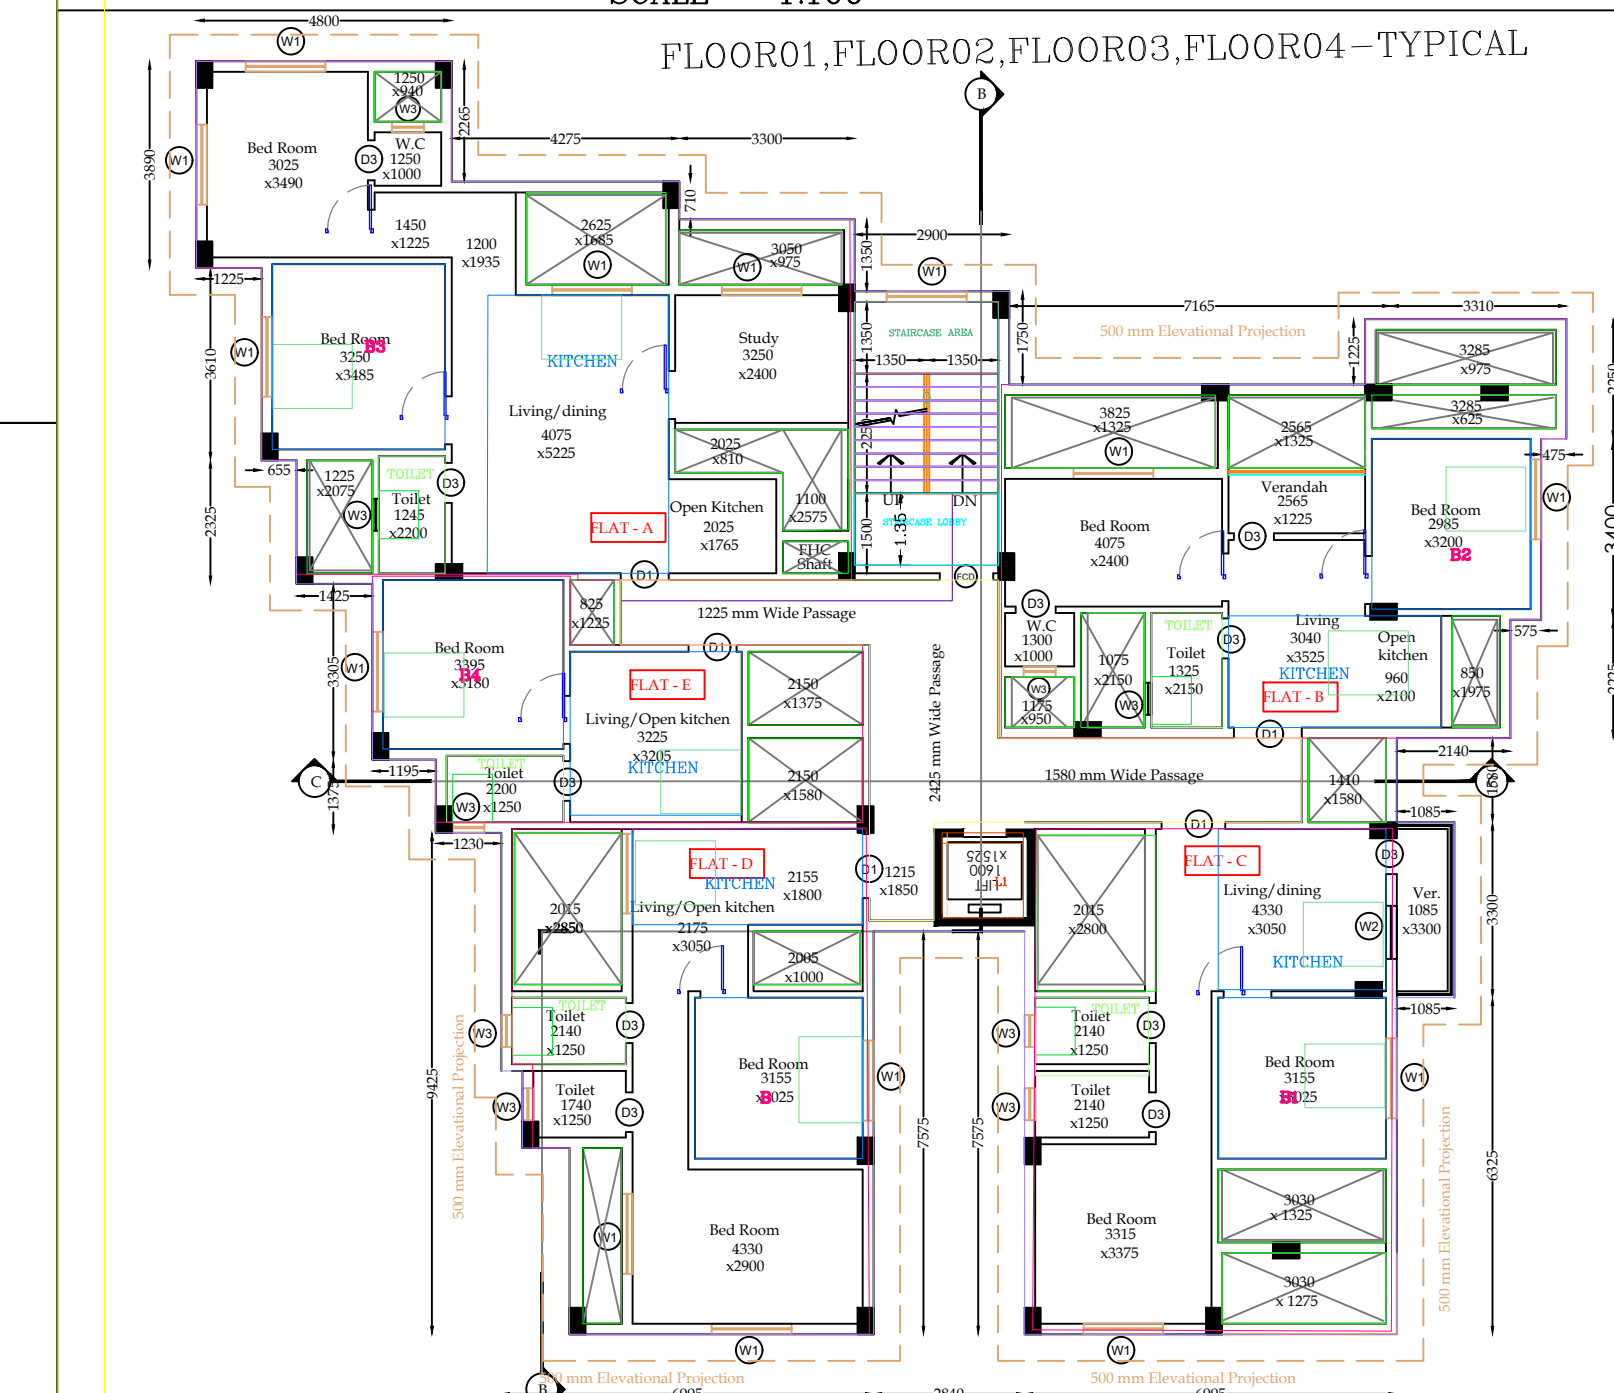
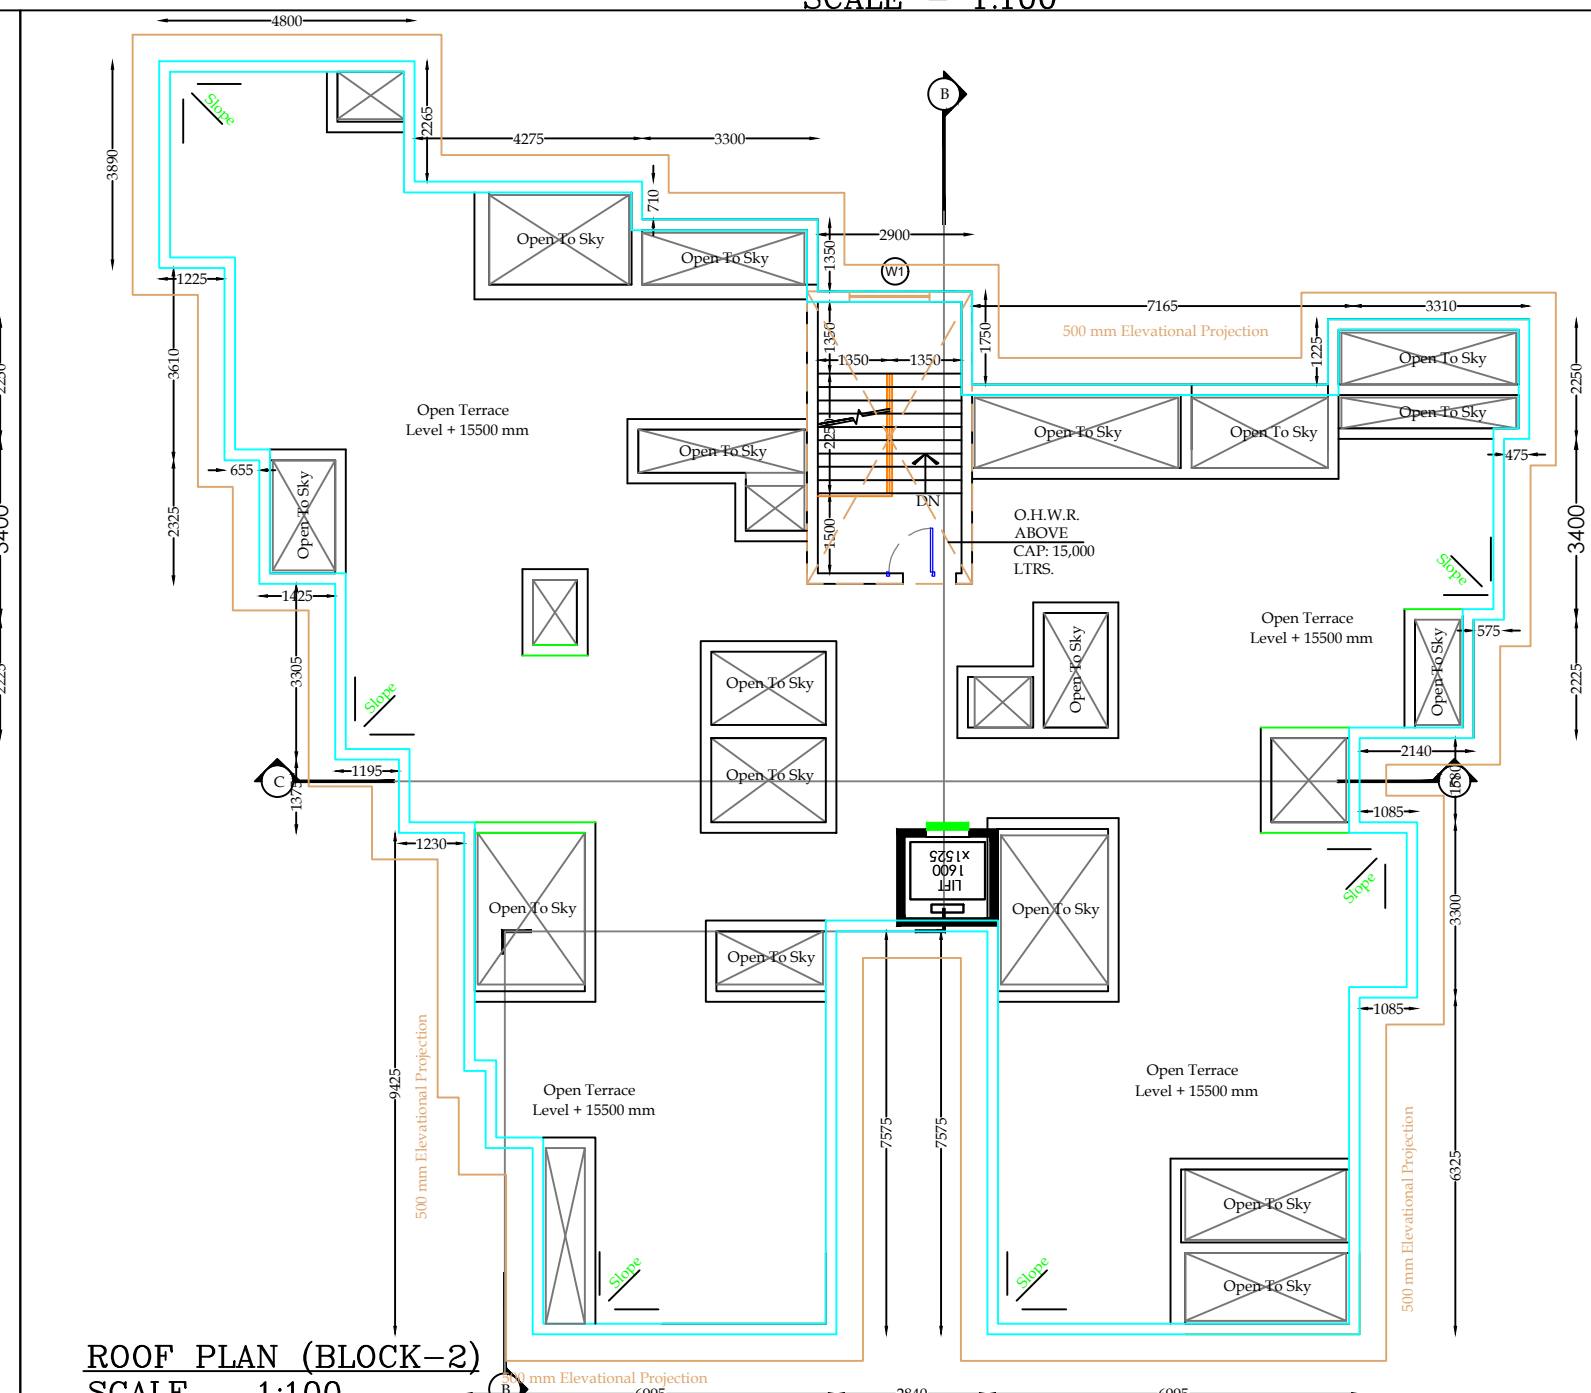
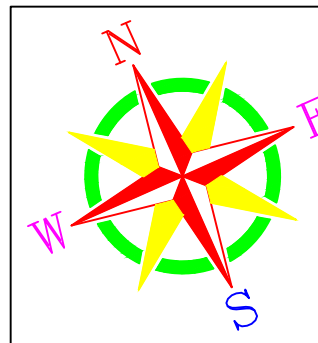
BLOCK1

SECTION- AA (BLOCK-1)
SCALE - 1:100SECTION- CC (BLOCK-2)
SCALE - 1:100

BLOCK2

SECTION- BB (BLOCK-1 & 2)
SCALE - 1:100

BLOCK-1

ROOF PLAN (BLOCK-1)
SCALE - 1:100SOUTH- WEST SIDE ELEVATION (BLOCK-1)
SCALE - 1:100NORTH- EAST SIDE ELEVATION (BLOCK-2)
SCALE - 1:100TYPICAL FLOOR PLAN (1ST TO 4TH)
(BLOCK-1)
SCALE - 1:100TYPICAL FLOOR PLAN (1ST TO 4TH)
(BLOCK-2)
SCALE - 1:100ROOF PLAN (BLOCK-2)
SCALE - 1:100

NO.	SIZE	SILL LEVEL
W1	1500 X 1500	900
W2	1000 X 1500	900
W3	800 X 1200	1200
D0	1200 X 2150	-
D1	1000 X 2150	-
D2	900 X 2150	-
D3	750 X 2150	-

Signature of WBFES Official :

THE STRUCTURAL DESIGN AND DRAWING OF BOTH FDN. AND SUPERSTRUCTURE OF THE BLDG. HAS BEEN MADE BY ME CONSIDERING ALL POSSIBLE LOADS INCLUDING SEISMIC LOAD AS PER THE NBC OF INDIA AND CERTIFIED THAT IT IS SAFE AND STABLE IN ALL RESPECT.

THIS IS TO CERTIFY THAT THE BUILDING PLAN HAS BEEN DRAWN UP WITH FULL RESPONSIBILITY AS PER PROVISIONS OF BUILDING RULES & AS AMENDED FROM TIME TO TIME & SITE CONDITION CONFORM WITH THE PLAN & THAT IT IS A BUILDABLE SITE & NOT A TANK OR TANK FILLER LAND.

PROJECT :
PROPOSED 2 NOS. OF BLOCKS OF B+G+4 STORED RESIDENTIAL APARTMENT HAVING COMMON BASEMENT IN NAME OF 1) SRI MONOJ SAHOO 2) SRI ANUP SAHOO & 3) SRI DIPAK SAHOO ALL S/O LATE GANESH CHANDRA SAHOO RESIDING AT SANJAL, P.O.- KHARAGPUR, P.S.-KHARAGPUR (I), DIST.- PASCHIM MEDINIPUR, ON R.S. PLOT NO-319 (P), 320, 321, 323 & 324, L.R. PLOT NO.- 1178, 1179, MOUZA-SANJAL, J.L. NO.- 312, P.S.-KHARAGPUR (I), DIST.- PASCHIM MEDINIPUR WITHIN WARD NO.- 24 OF KHARAGPUR MUNICIPALITY.