


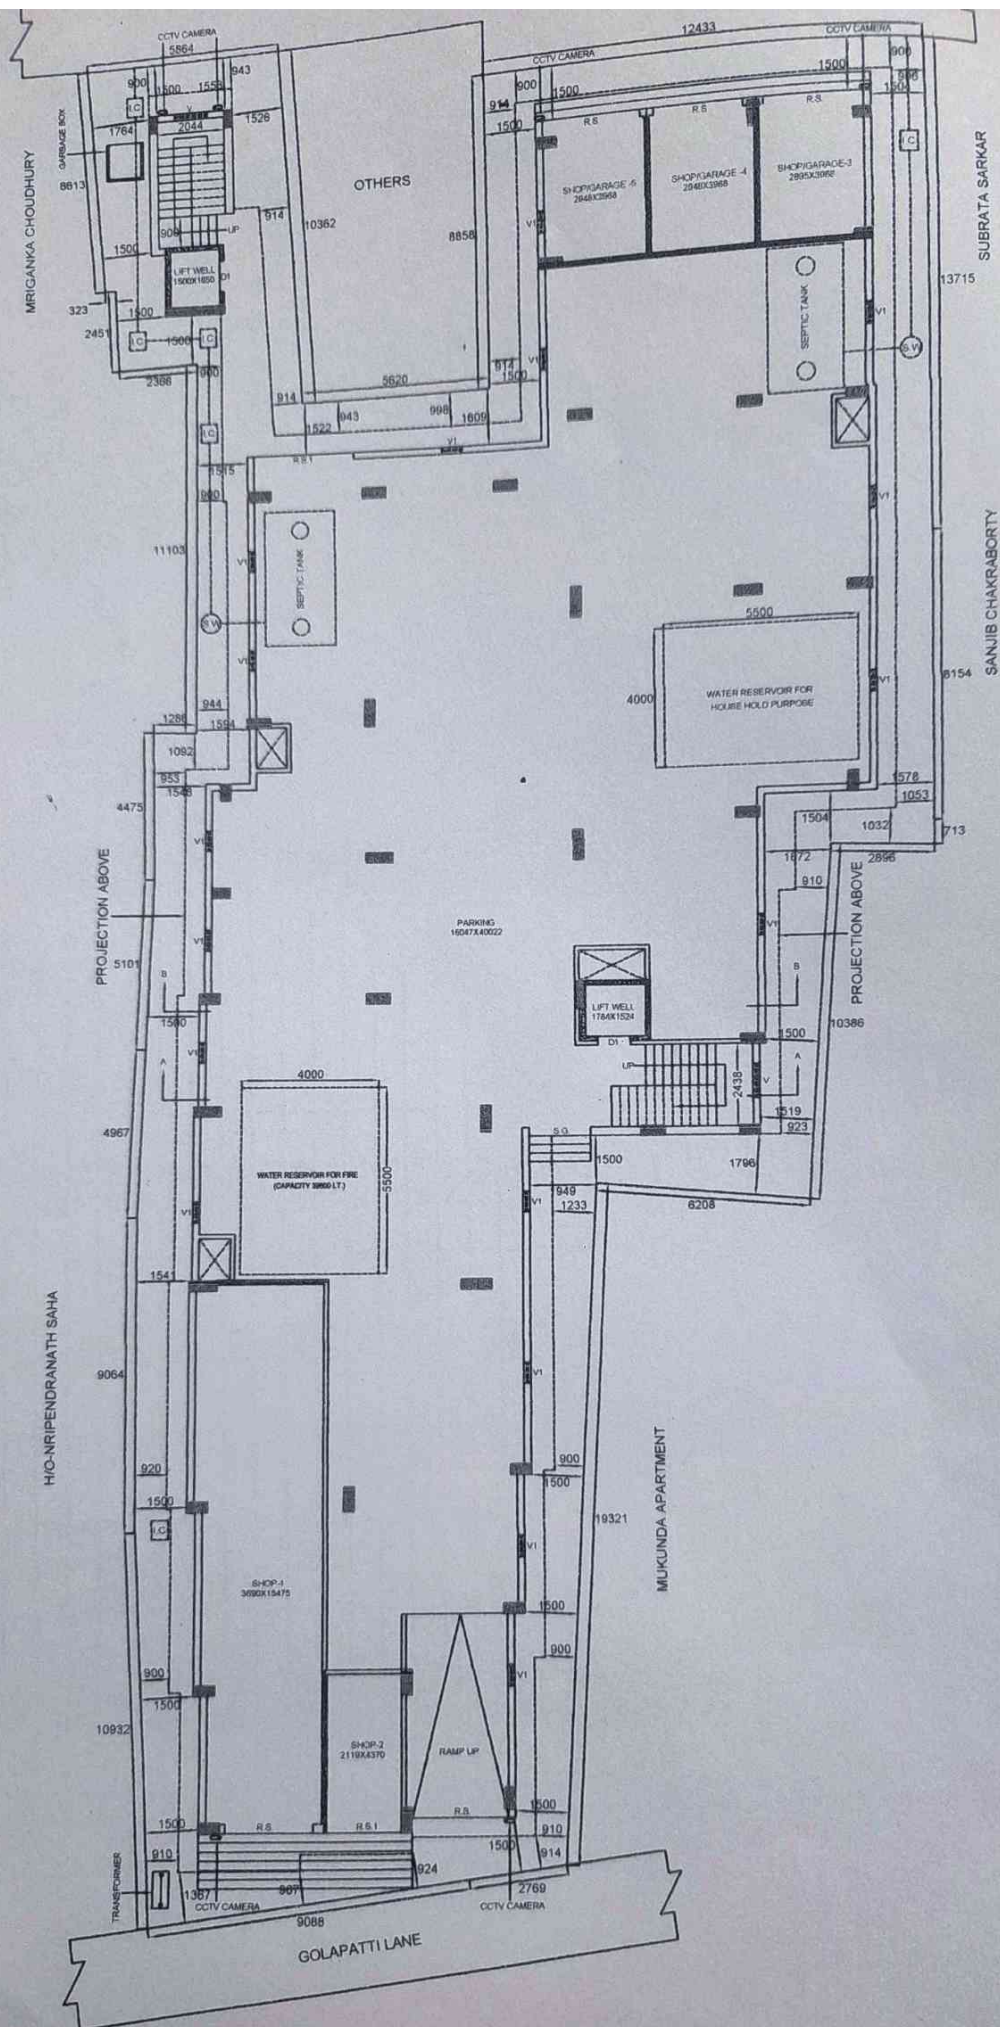

PROPOSED GROUND FLOOR PLAN
SCALE-1:100