


Proposed Project at Premises No-22A, Brindaban Bose Lane, Ward No-17, Borough-II, under Kolkata Municipal Corporation, P.S.- Burtolla, Kolkata-700006

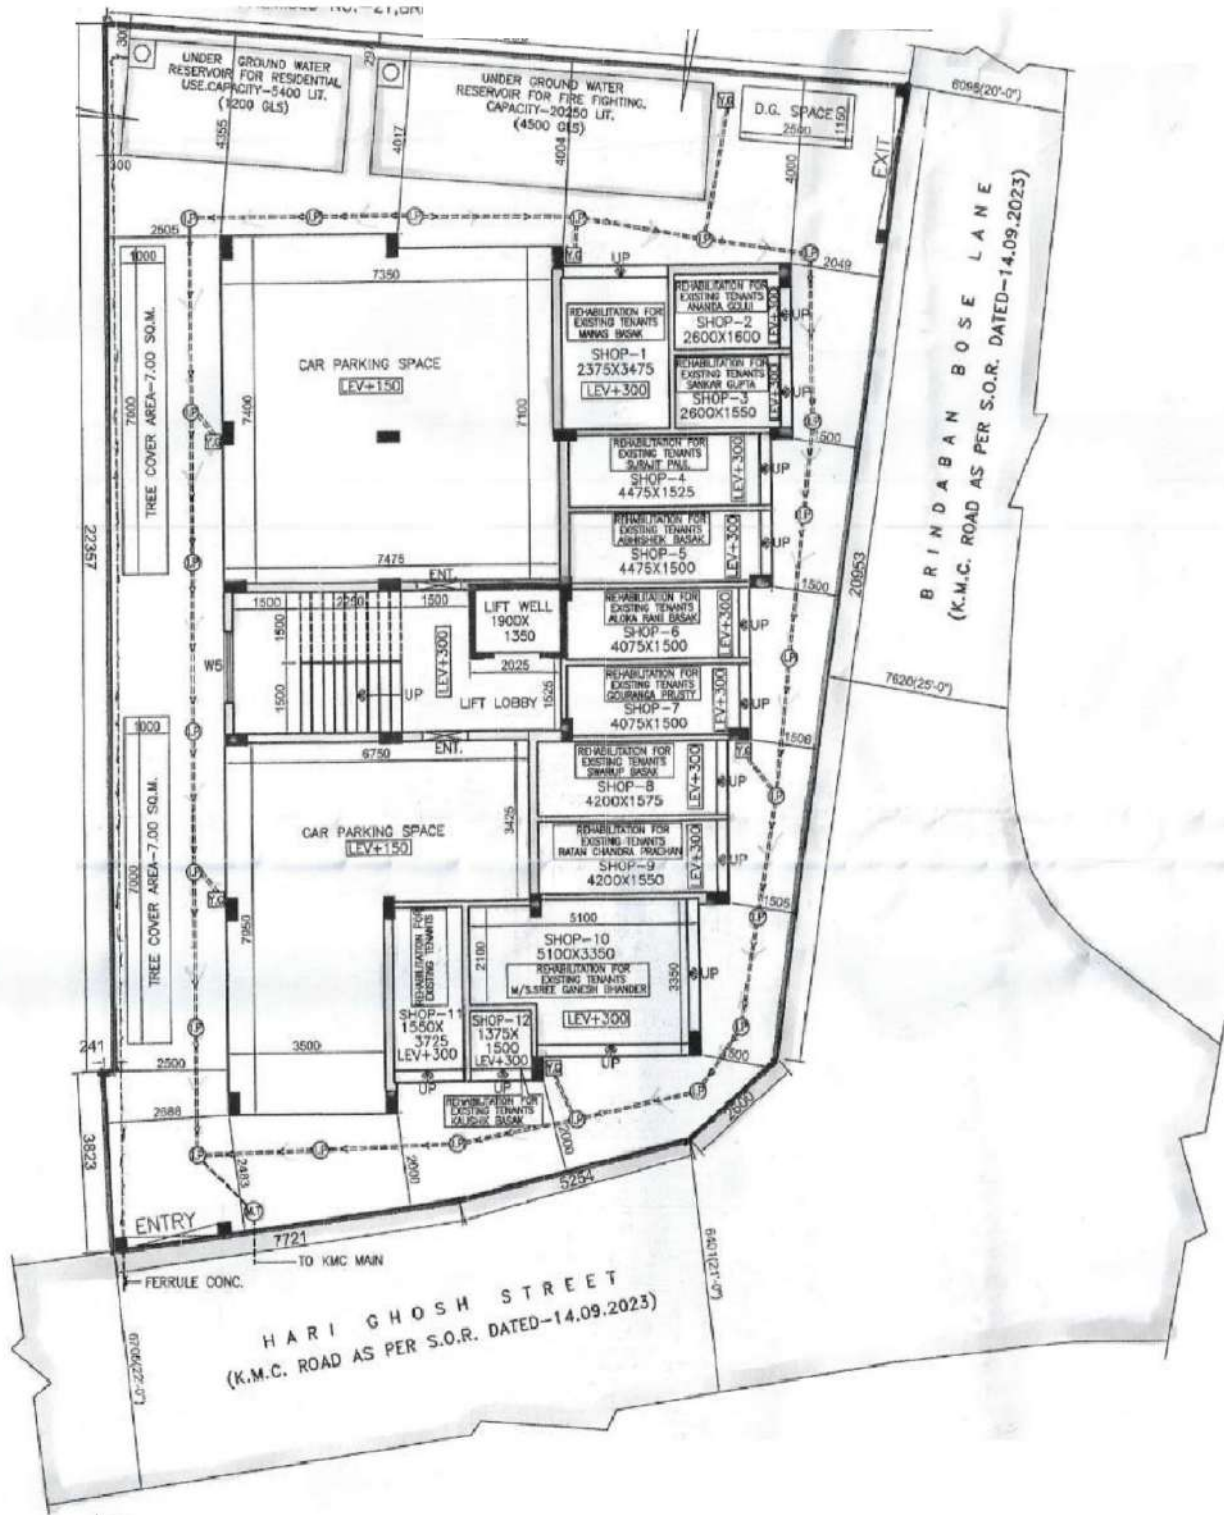

LATITUDE : 22.592655
LONGITUDE : 88.366548

K.S. CONSTRUCTION
Nishi Nathy Pr
Partner

K.S. CONSTRUCTION
Somen Dutta
Partner

SIGNATURE OF OWNER