


PROJECT

PROPOSED G+XVII STORIED (59.35 M. HT. OF TOWER-1 & 2), G+XXIII STORIED (74.85 M. HT. OF TOWER-3 & 4) & G+XXII STORIED (76.55 M. HT. OF TOWER-5 & 6) RESIDENTIAL HOUSING AT HOLDING NO.-76, DR. B.C. ROY ROAD (JAGADDAL), WARD NO. 26, R.S. DAG NO. 1996(P), 1997(P), 1998(P), 1999, 2000, 2001, 2081(P) CORRESPONDING L.R. DAG NO. 2036(P), 2037(P), 2038(P), 2039, 2040, 2041, 2127(P) AT MOUZA ELACHI, J.L. NO. 70, AND R.S. DAG NO. 918(P), 919, 920, 933, 934, 935(P), 938(P), 939, 940, 943, 944, 945, 946, 947, 948, 952(P), CORRESPONDING L.R. DAG NO. 1069(P), 1070, 1071, 1084, 1085, 1086(P), 1090(P), 1091, 1092, 1095, 1096, 1097, 1098, 1099, 1100, 1104(P) AT MOUZA JAGADDAL, J.L. NO. 71, POLICE STATION - SONARPUR, UNDER RAJPUR SONARPUR MUNICIPALITY, DISTRICT - SOUTH 24 PARGANAS, WEST BENGAL.

SCALE:- 1:1000

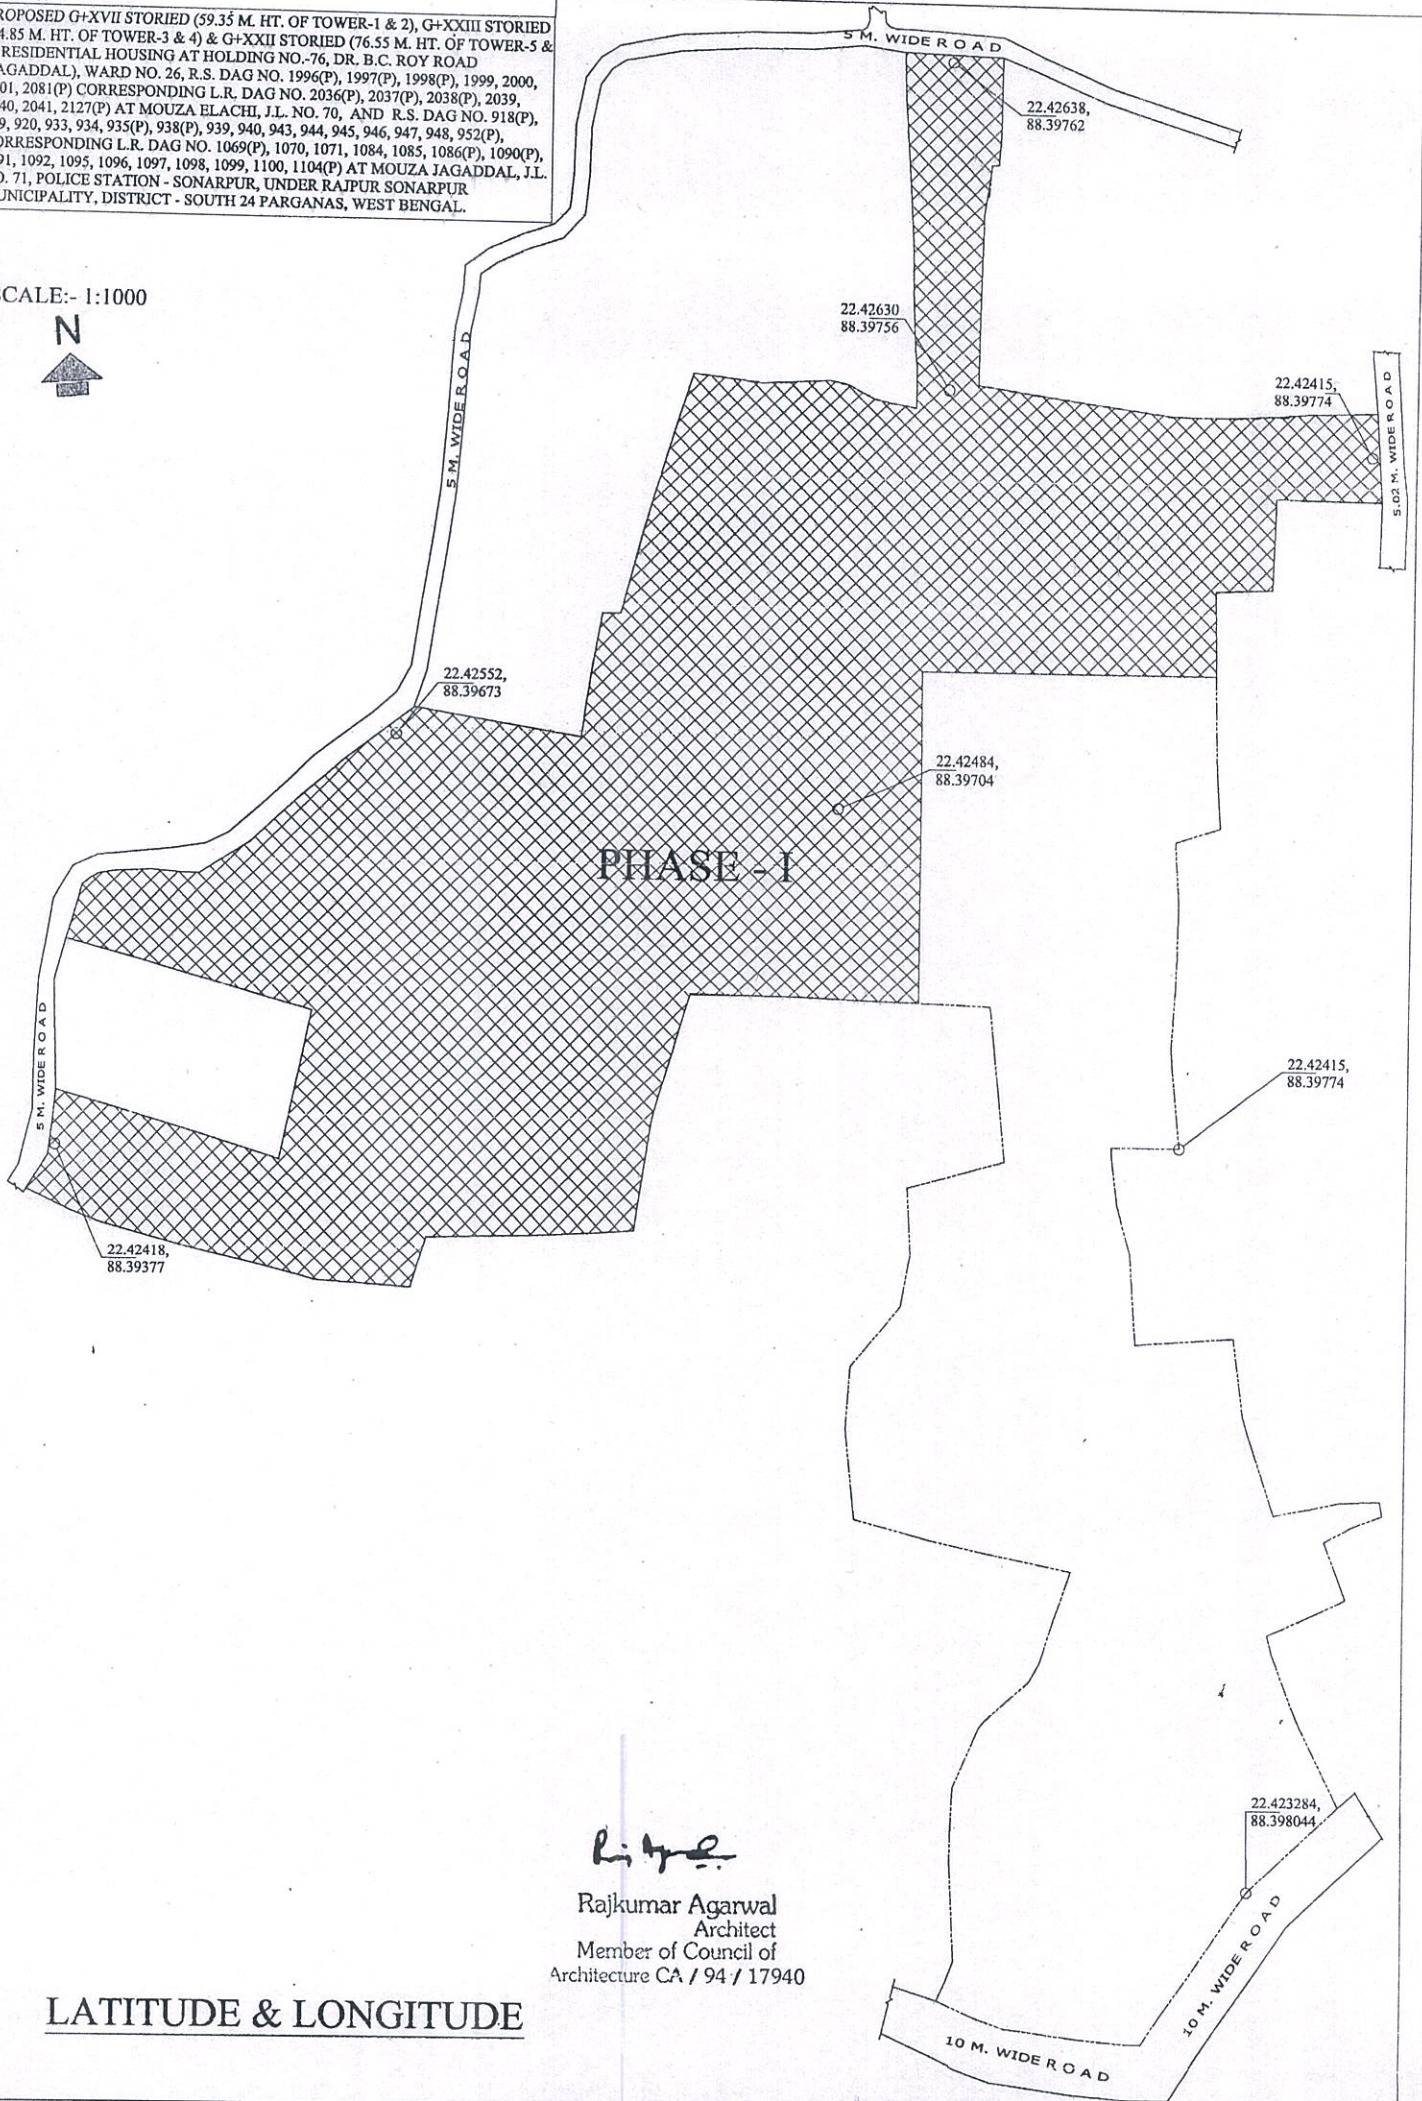

Rajkumar Agarwal

Rajkumar Agarwal
Architect
Member of Council of
Architecture CA / 94 / 17940

LATITUDE & LONGITUDE