
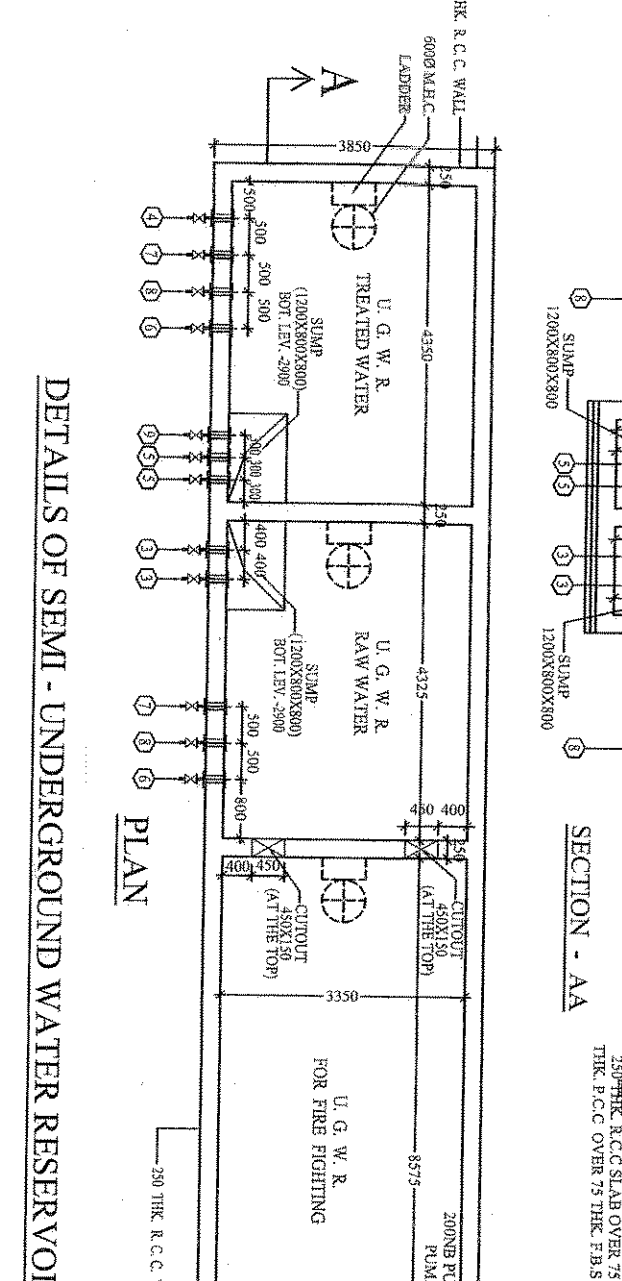
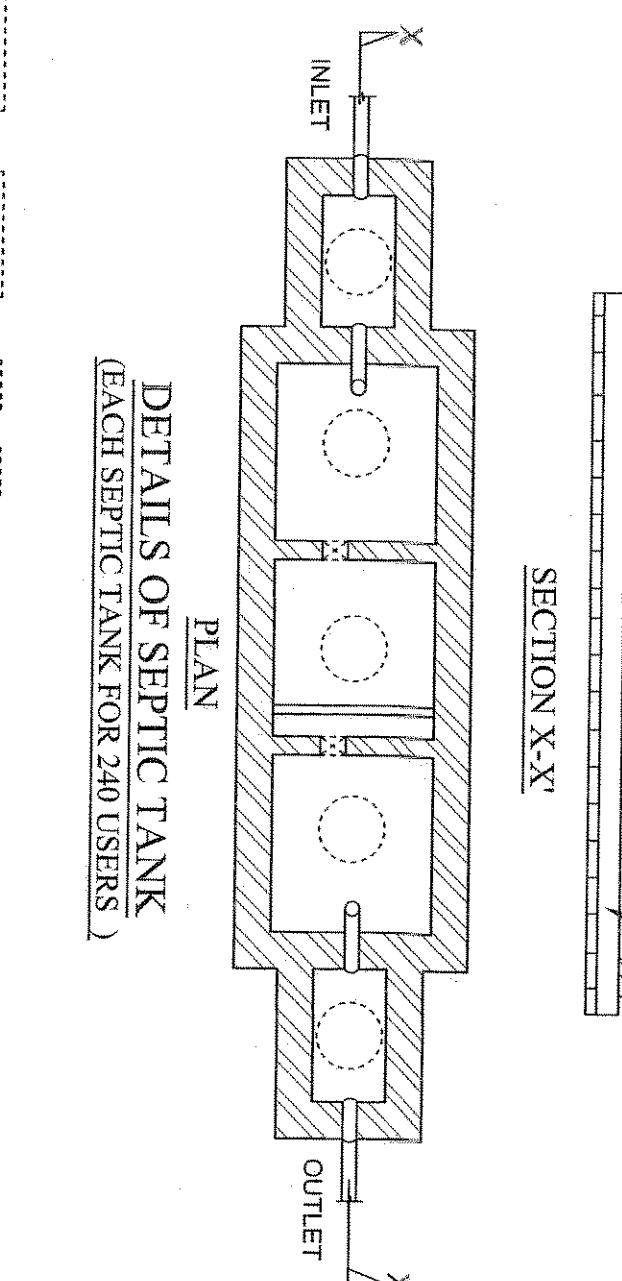
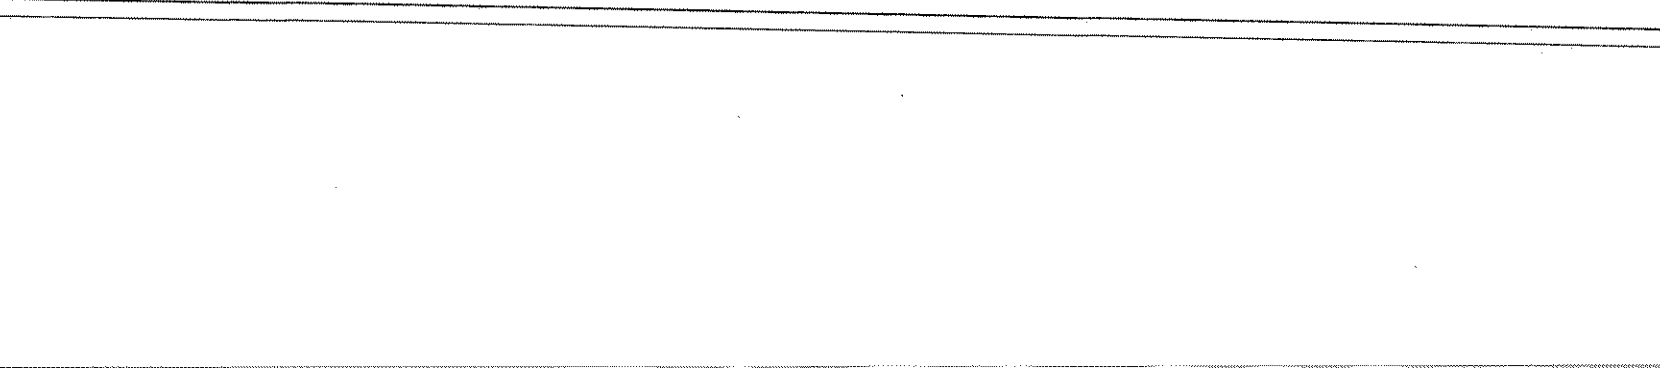
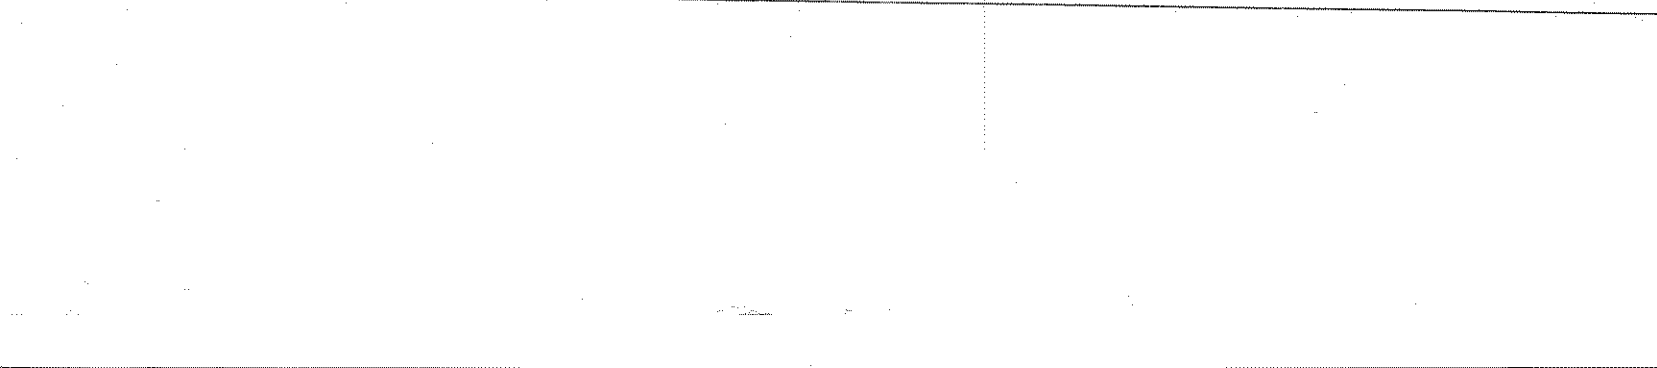
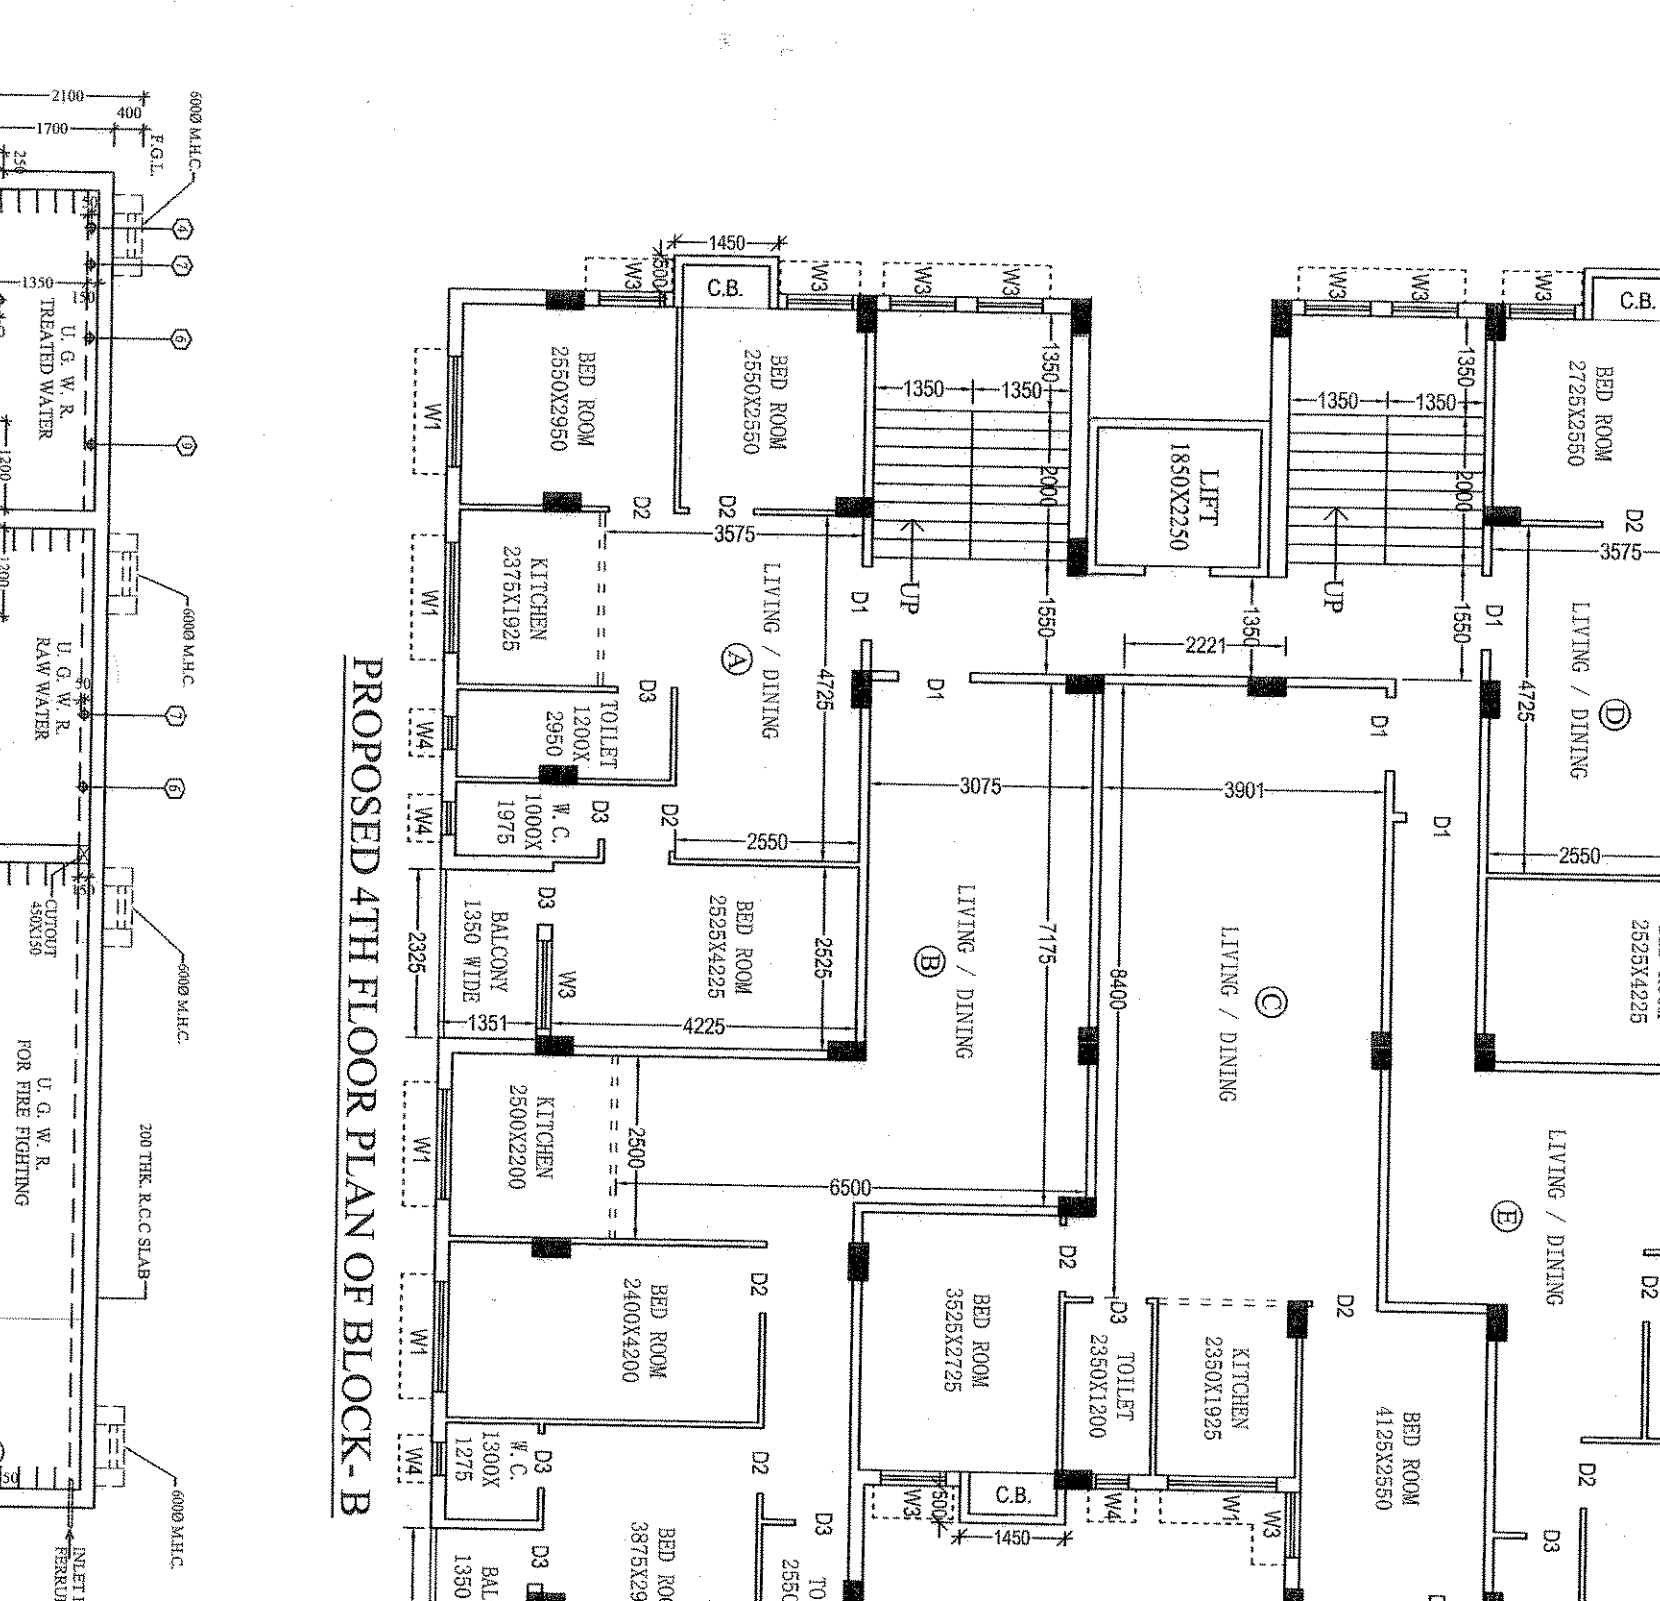
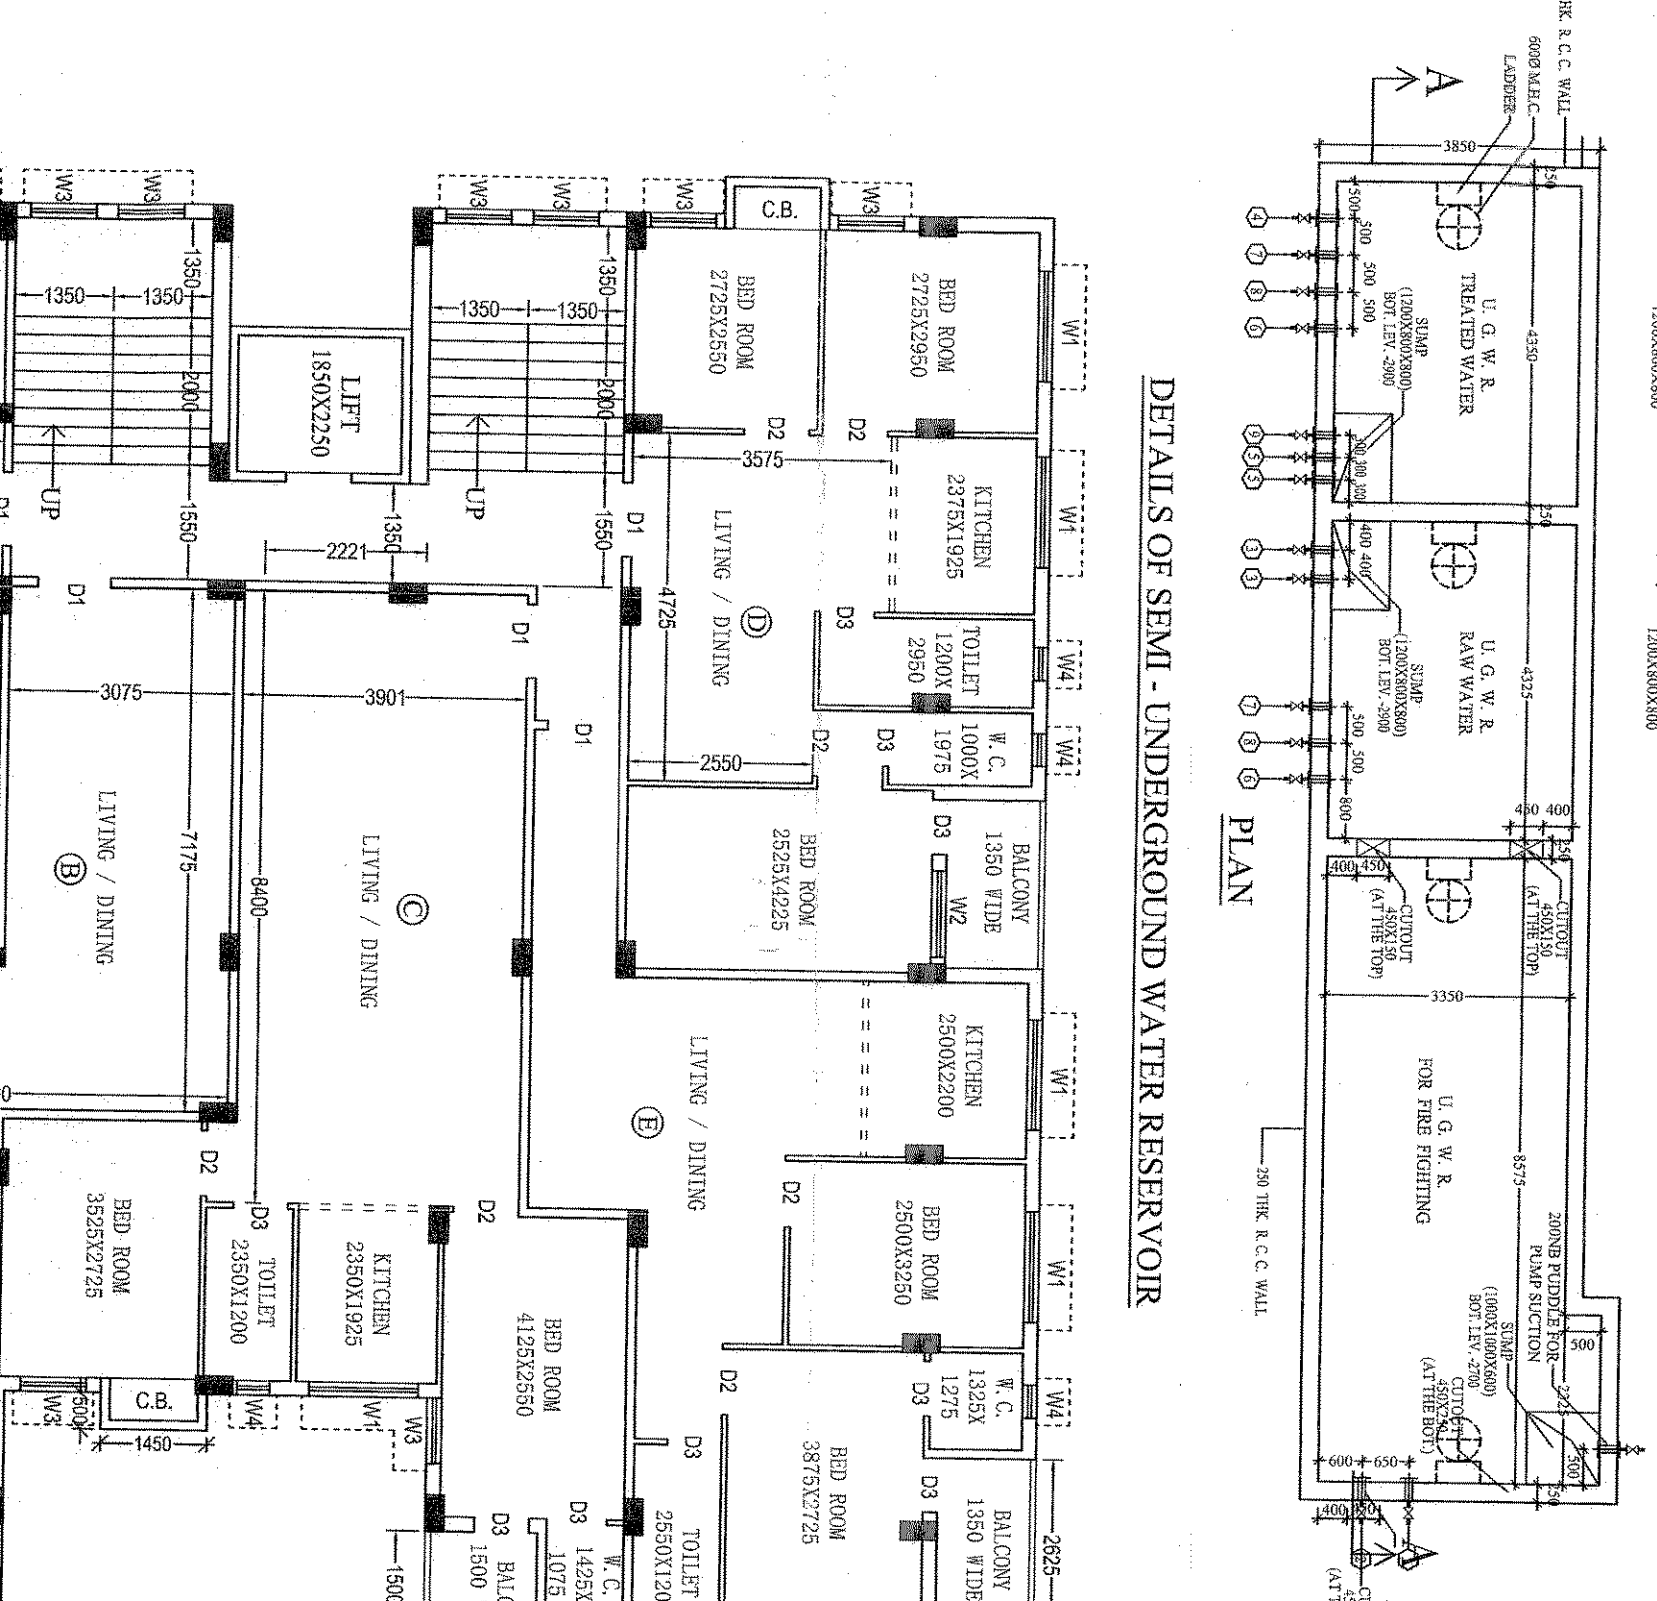
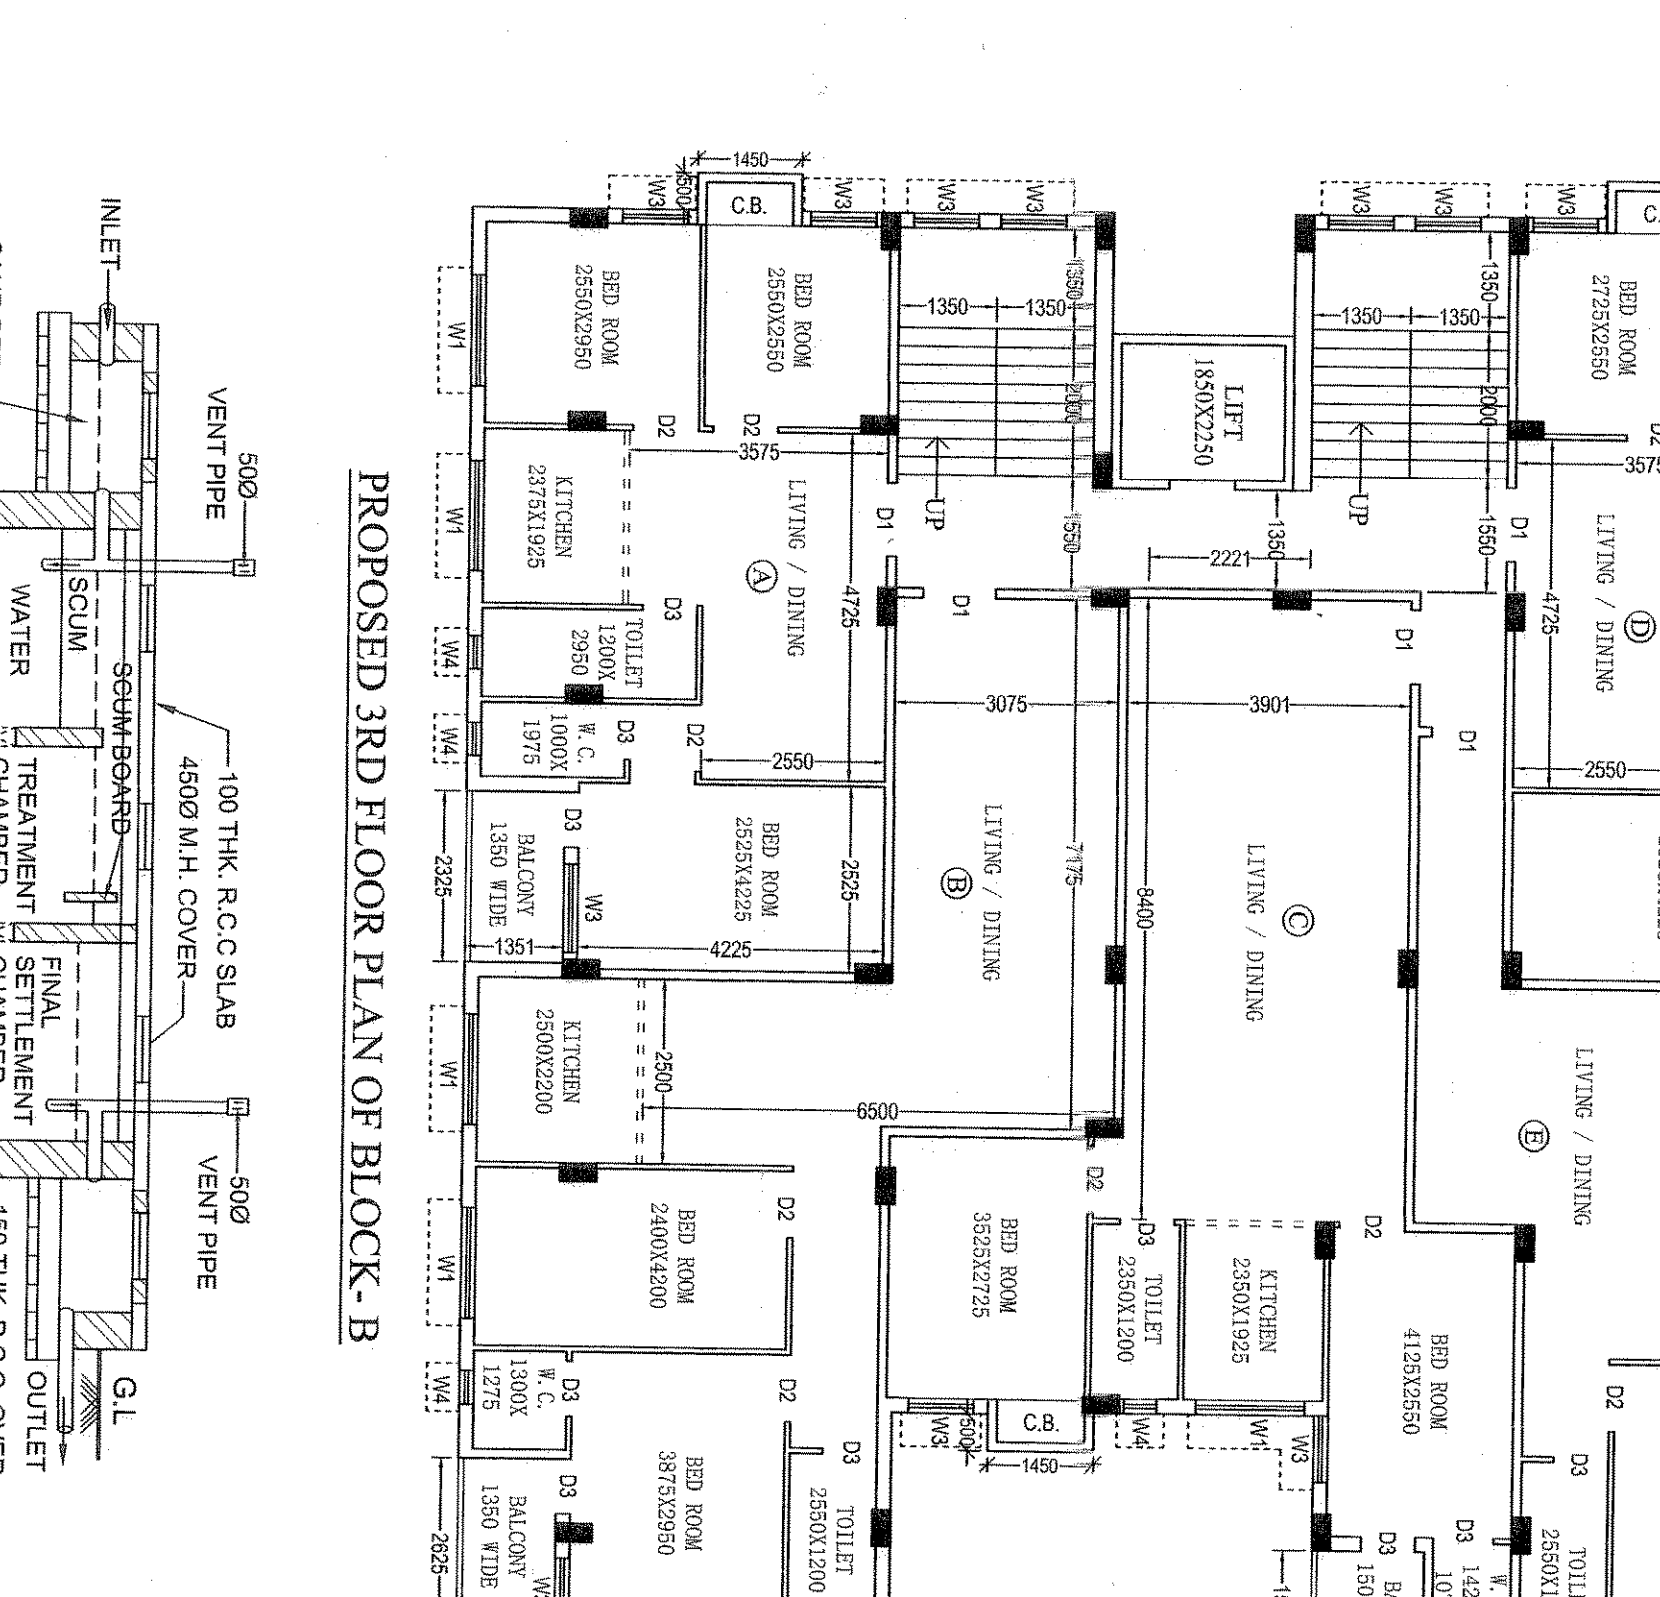
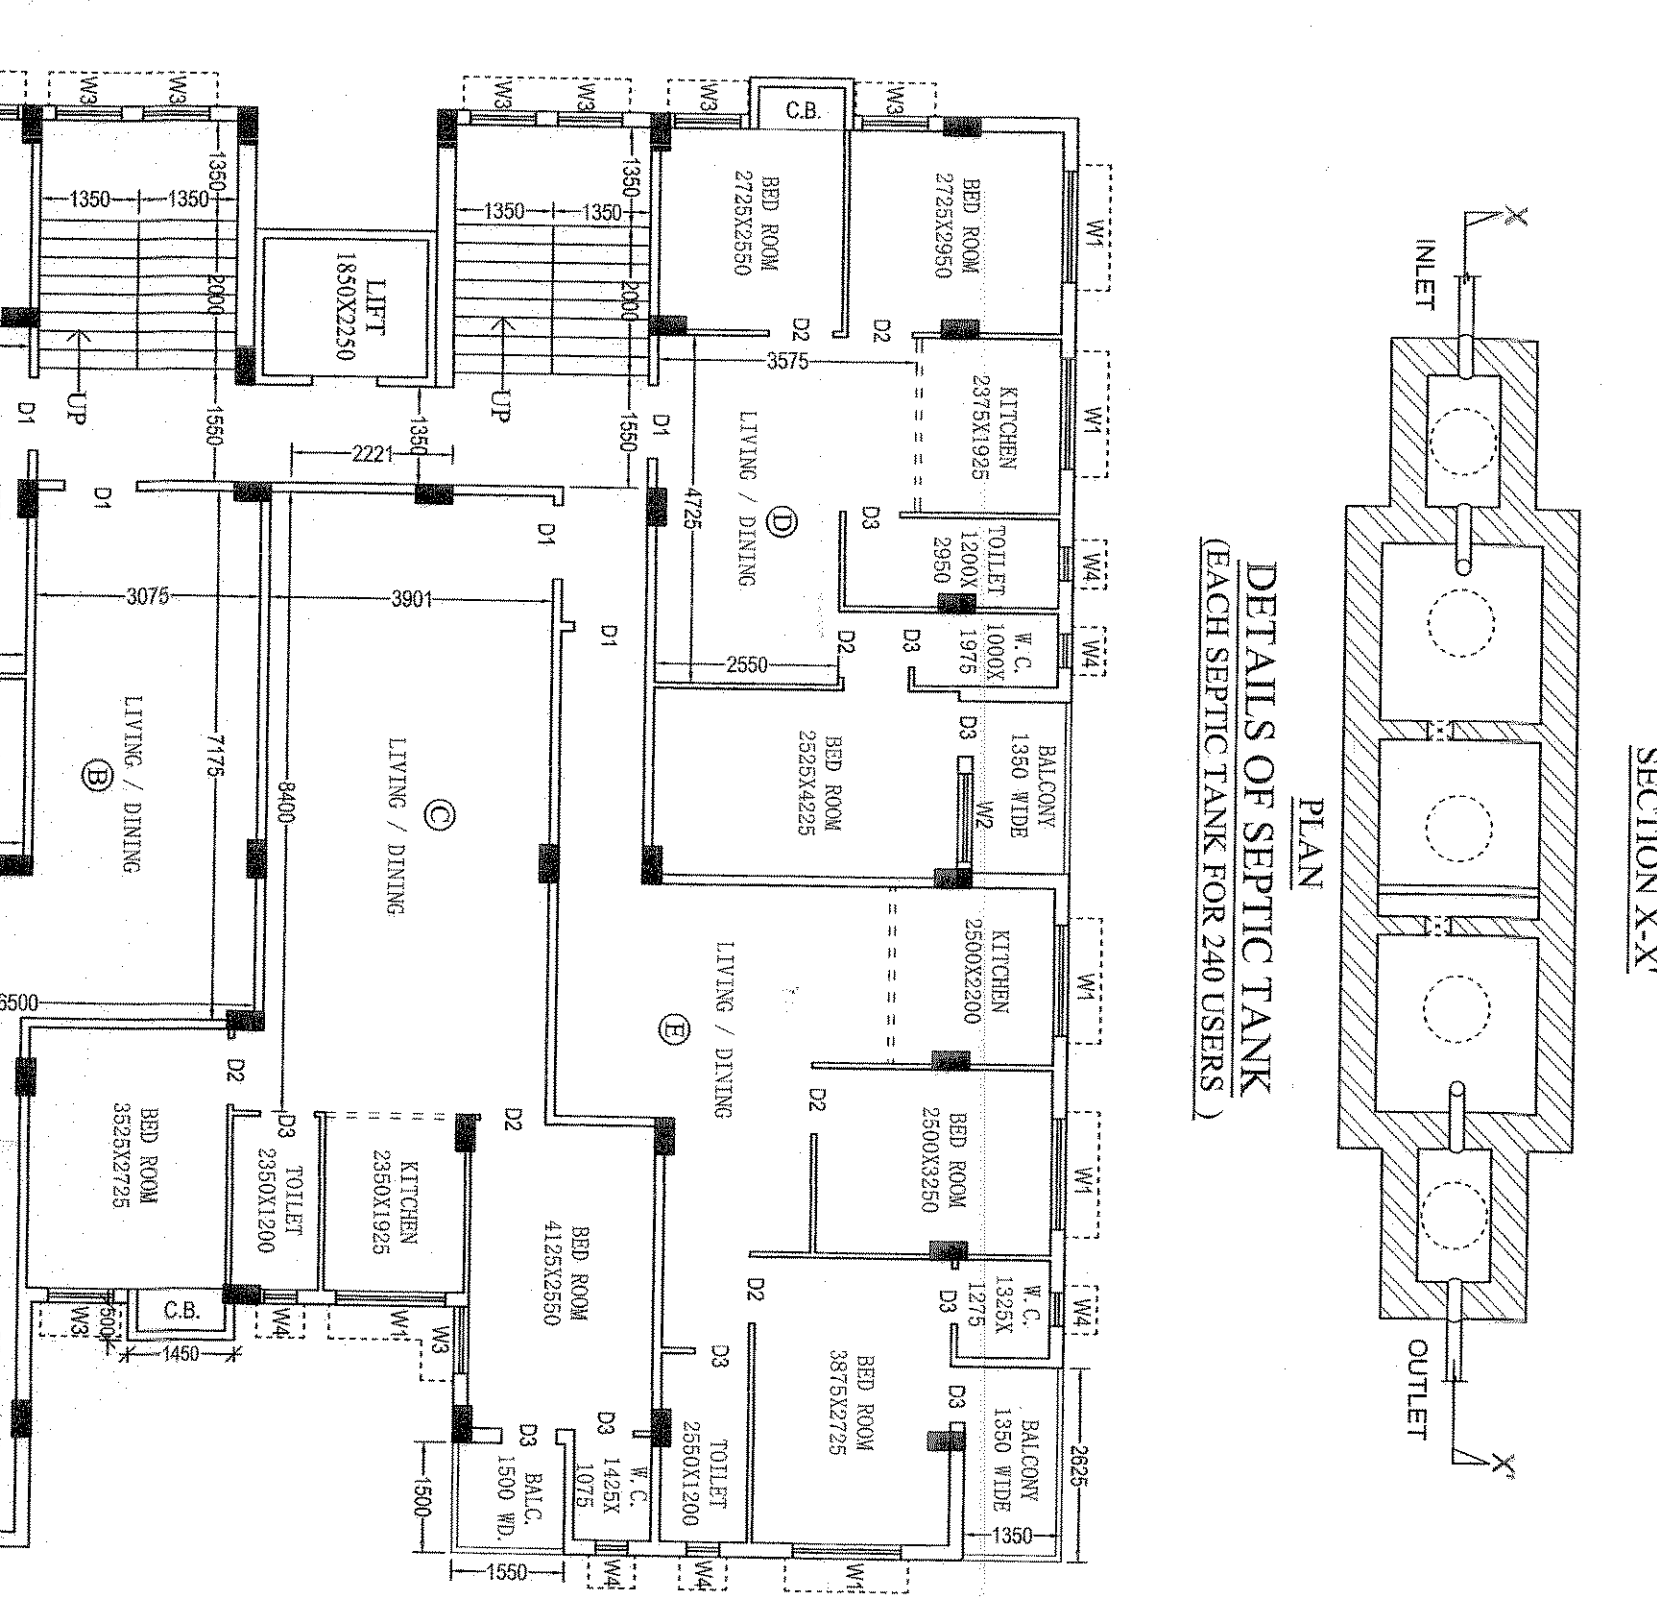
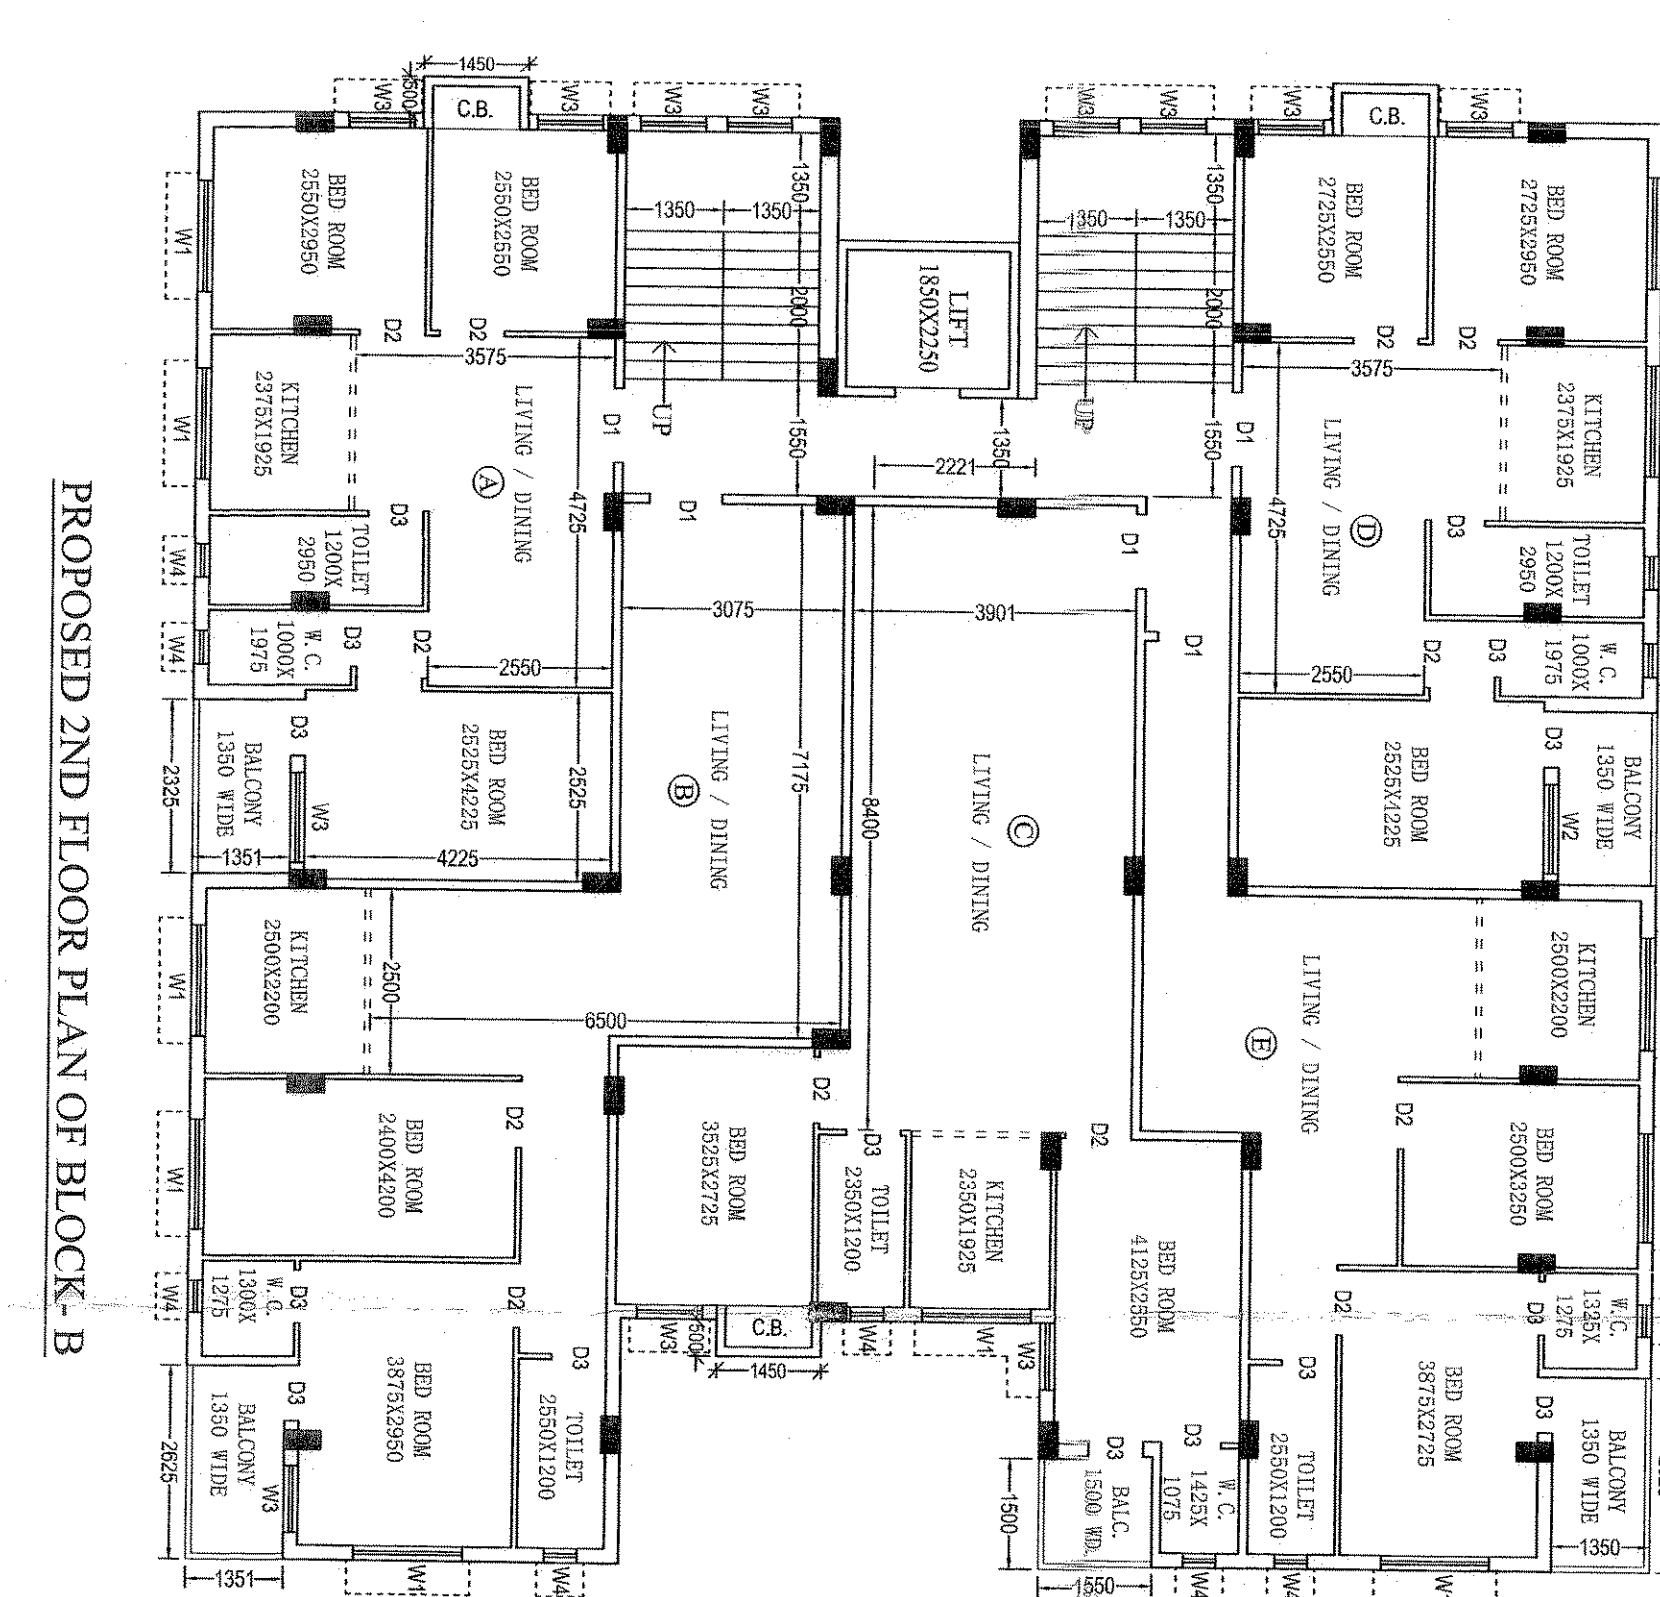
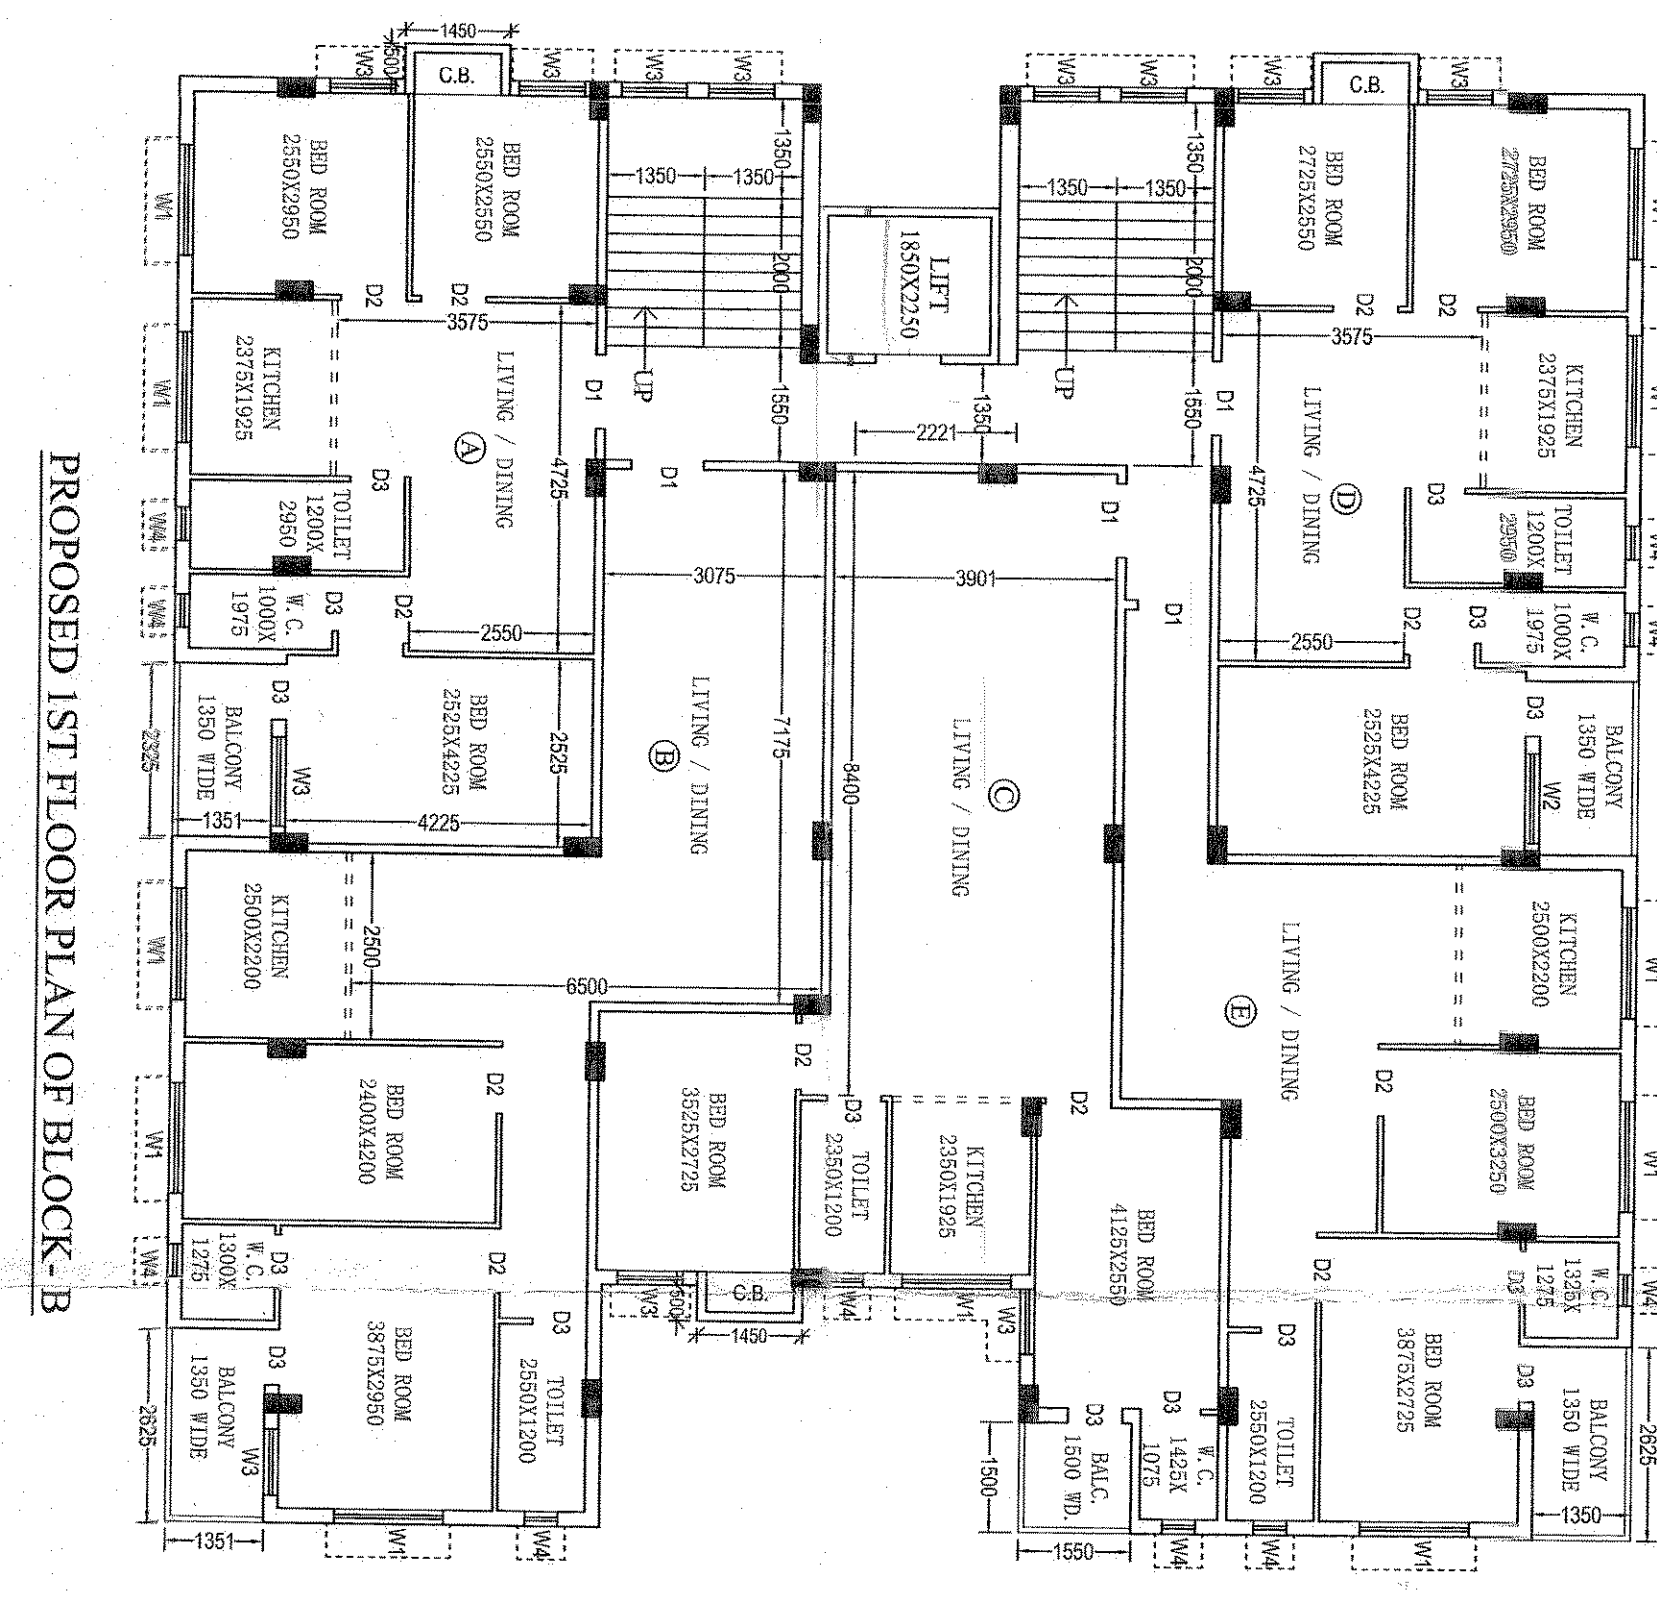


PROPOSED GROUND FLOOR PLAN OF BLOCK-A & BLOCK-B

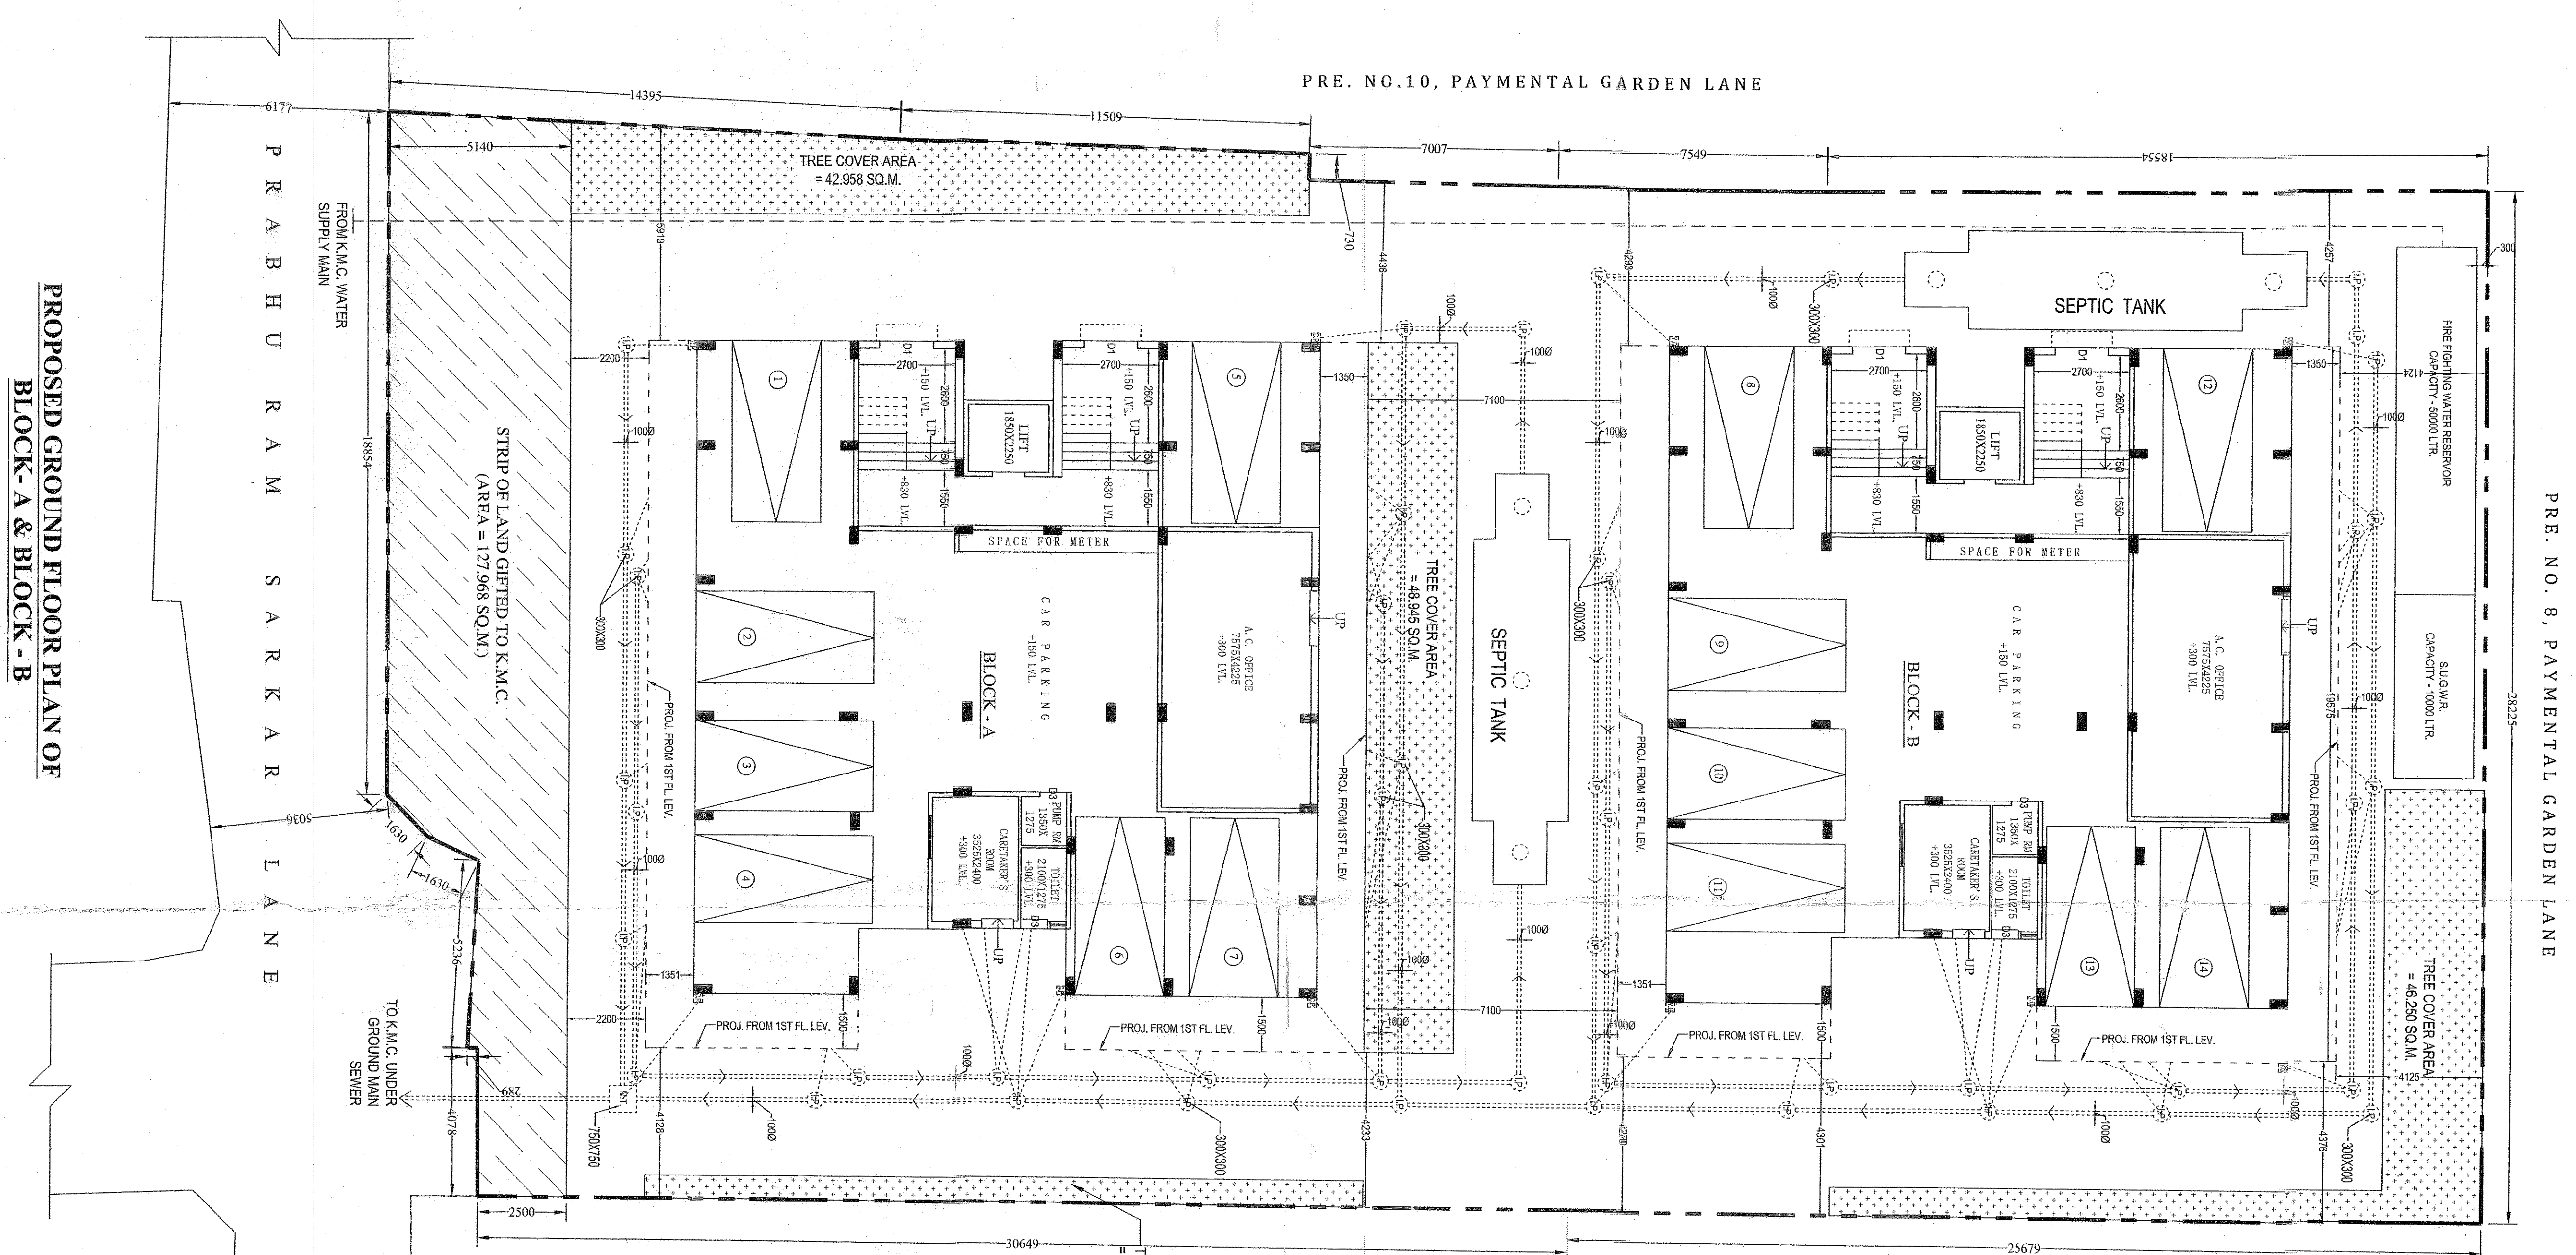

IP INSPECTION PIT (4500)
 M.T. MASTER TAP (750X750)
 CATCH PIT (300X300)