


THE LOCATION MAP FOR G+8 STORIED RESIDENTIAL CUM COMMERCIAL APARTMENT OF 1) SRI BIVASH KUMAR SANYAL, 2) SRI BIKASH KUMAR SANYAL, BOTH S/O- LATE PRAVASH KUMAR SANYAL, OF V-1, BIDHAN NAGAR, P.O.+ P.S.- MIDNAPORE, DIST.- PASCHIM MEDINIPUR, PIN.- 721101, AT MOUZA - SEKHPURA, J.L. NO.- 172, R.S. PLOT NO.- 213 (PART), L.R. PLOT NO.- 2341 (PART), SUBPLOT NO.- 5 & 6, HOLDING NO.- 346, AT MAHALLA- BIDHAN NAGAR, WARD NO.- 05, P.S.- MEDINIPUR, DIST.- PASCHIM MEDINIPUR, UNDER MIDNAPORE MUNICIPALITY. P.S.- MIDNAPORE, DIST.- PASCHIM MEDINIPUR,

LEGAL REPRESENTATIVE EXECUTORS, ADMINISTRATOR & ASSIGNS IN FAVOUR OF 1) SRI BISWANATH GHOSH, S/O- KALIPADA GHOSH, 2) SMT MITALI GHOSH, W/O- SRI BISWANATH GHOSH, AT RANGAMATI, P.O.- VIDYASAGAR UNIVERSITY, P.S.- MIDNAPORE, DIST.- PASCHIM MEDINIPUR, PIN.- 721101.

LATITUDE:-22°25'01.4"N, LONGITUDE:- 87°18'36.7"E.

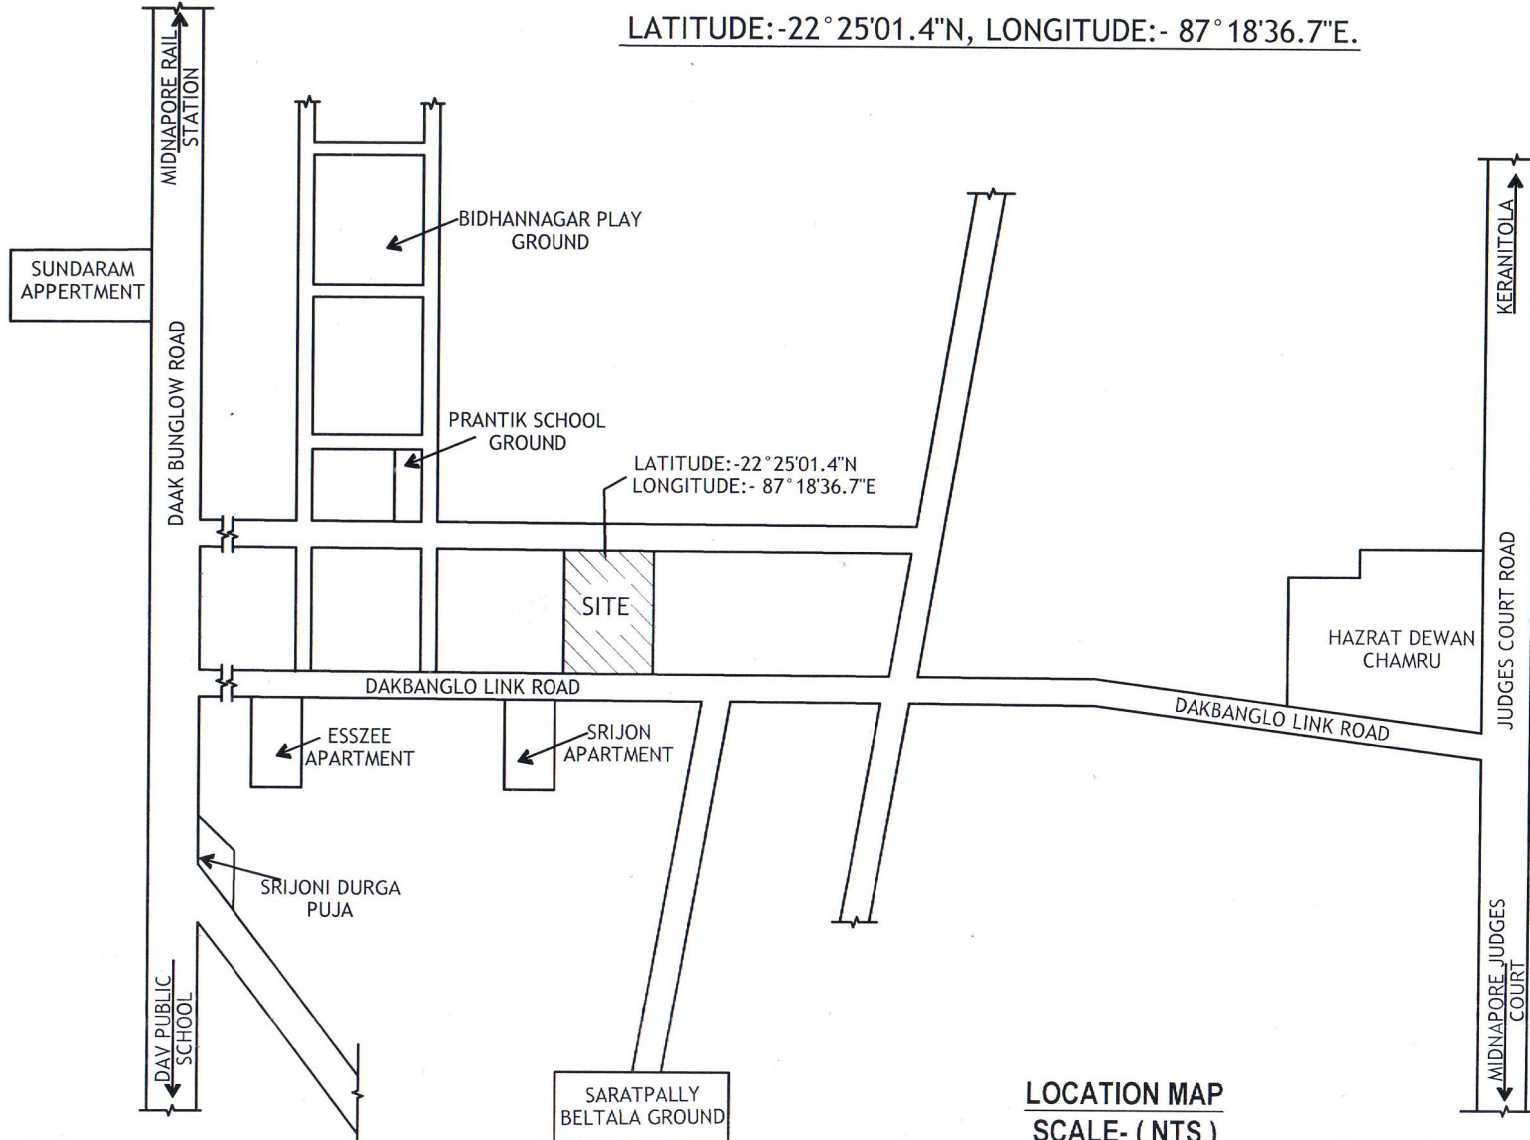

SIGNATURE OF OWNER

Siddhartha Sahoo
 Er. Siddhartha Sahoo
 B. Tech (Civil Engineer)
 LBS. Class - I
 Reg. No : MID/LBS-1/02/23
 Midnapore Municipality

LOCATION MAP
 SCALE- (NTS)

DRAWN BY