


THE PLAN SHOWING FOR OF PROPOSED G+3 STORIED RESIDENTIAL APARTMENT OF 1) SUBHADEEP DAS, S/O.- MRINAL KANTI DAS, 2) JISHNU DAS, S/O.- MRINAL KANTI DAS, 3) MRINAL KANTI DAS, S/O.- LATE RAM CHANDRA DAS, AT MOUZA:- SUJAGANG, J.L. NO.- 182, IN R.S. PLOT NO.- 154, 159, 160, 161 & 162/734 (PART), L.R. PLOT NO.- 193, 198, 199, 200 & 201 (PART), HOLDING NO.- 1400, WARD NO.- 17, STREET - PAHARIPUR, P.S.- MIDNAPORE, DIST.- PASCHIM MEDINIPUR, UNDER MIDNAPORE MUNICIPALITY.

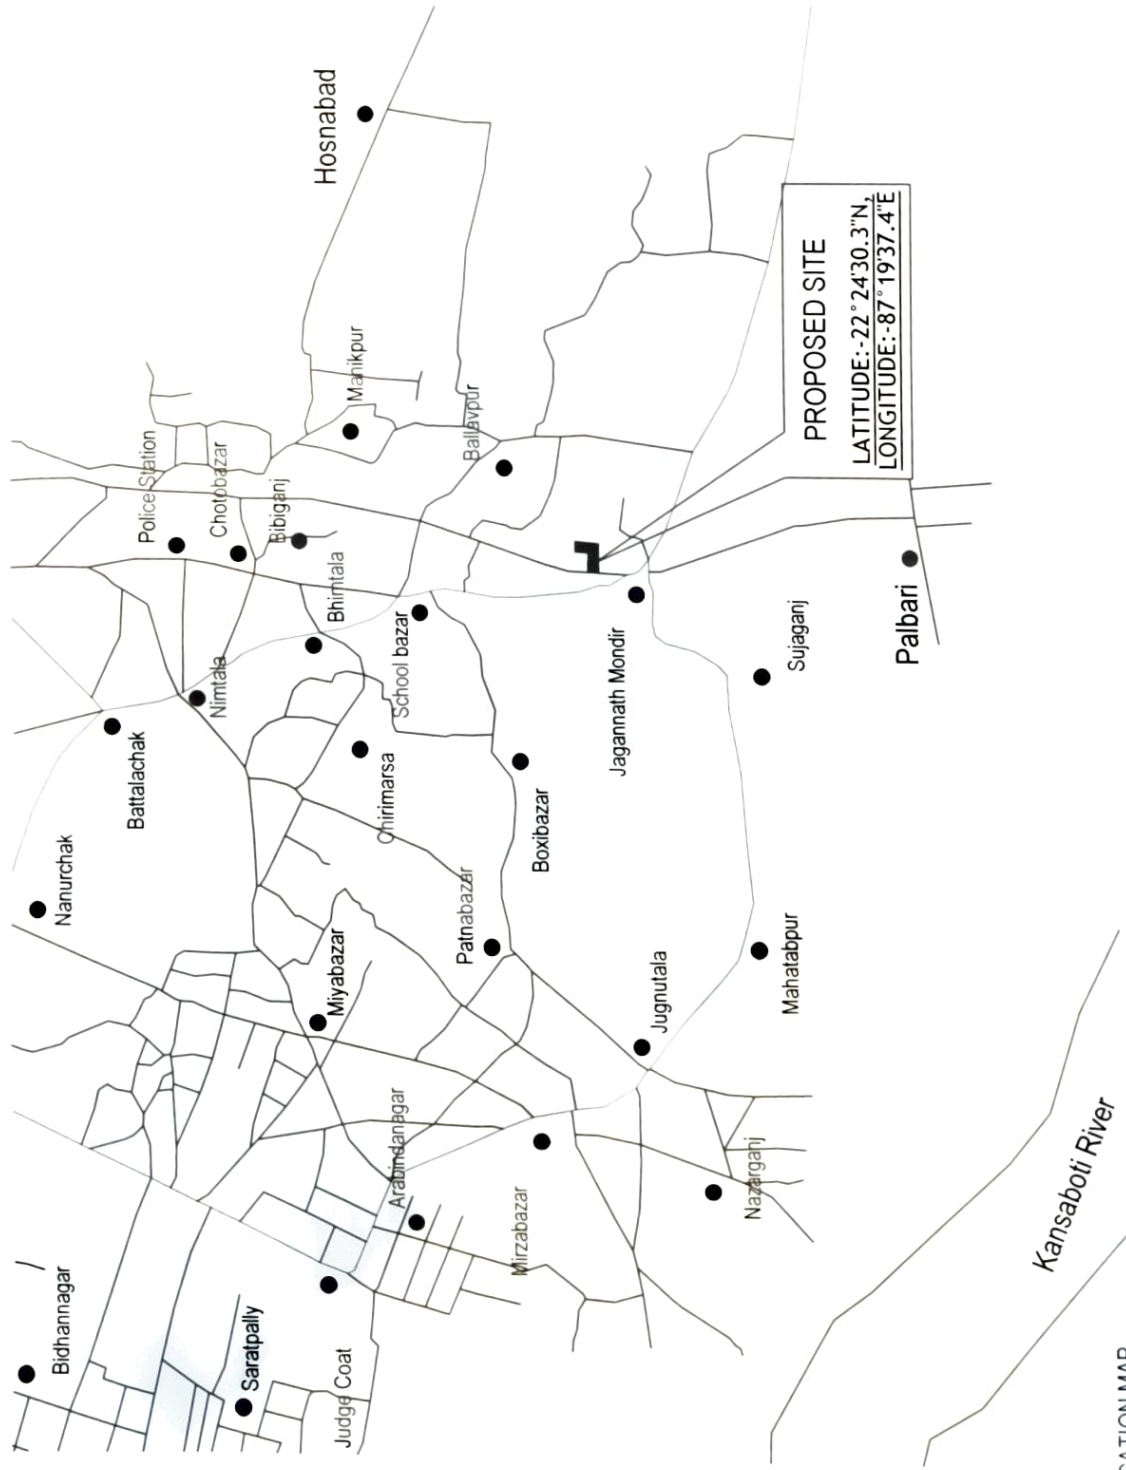

LOCATION MAP  
SCALE- ( N.T.S. )

*Subha Deep Das*  
SIGNATURE OF OWNER

*B. Tech*  
**E. Siddhartha Sahoo**  
B. Tech (Civil Engineer)  
LES, Class - I  
Reg. No : MID/LS-I/02/23  
Midnapore Municipality

DRAWN BY