


AKANSHA CONSTRUCTION

Registered Office: Karki Niwas, Agam Singh Nagar, Near Delhi Public School,
Dagapur, Dist - Darjeeling, Siliguri, West Bengal – 734003
(Proprietorship Firm)

DECLARATION

(IN RESPECT OF LOCATION DETAILS OF THE PROJECT)

I/We **Mr. SARVAN KUMAR CHHETRI** Proprietor of M/s. **AKANSHA CONSTRUCTION** declare that the below provided information with respect to our project **AKANSHA SAYAPATRI PHASE I** is true to the best of my knowledge and information.

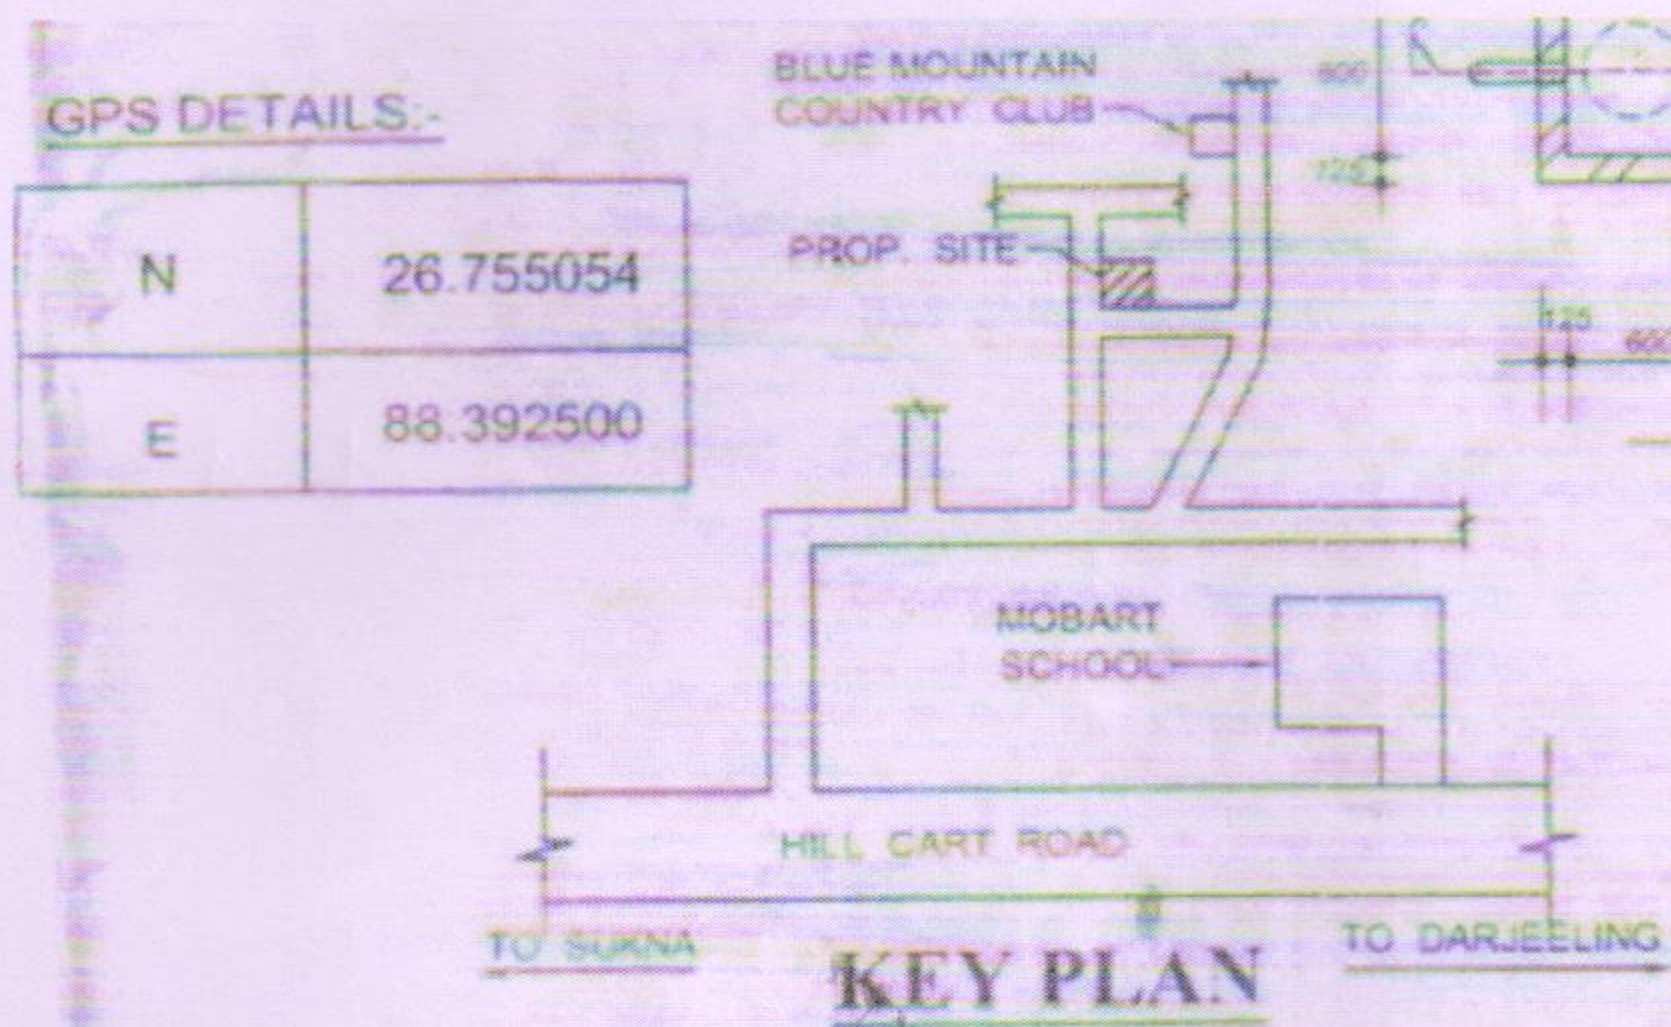

Latitude	26.755054
Longitude	88.392500

Yours Faithfully

For, **AKANSHA CONSTRUCTION**

Proprietor

Phone No: 9434466995