


Proposed Project at Premises No-2A, Kalachand Sannyal Lane, Ward No-11, Borough No-II, under Kolkata Municipal Corporation, P.S.-Shyampukur, Kolkata-700004

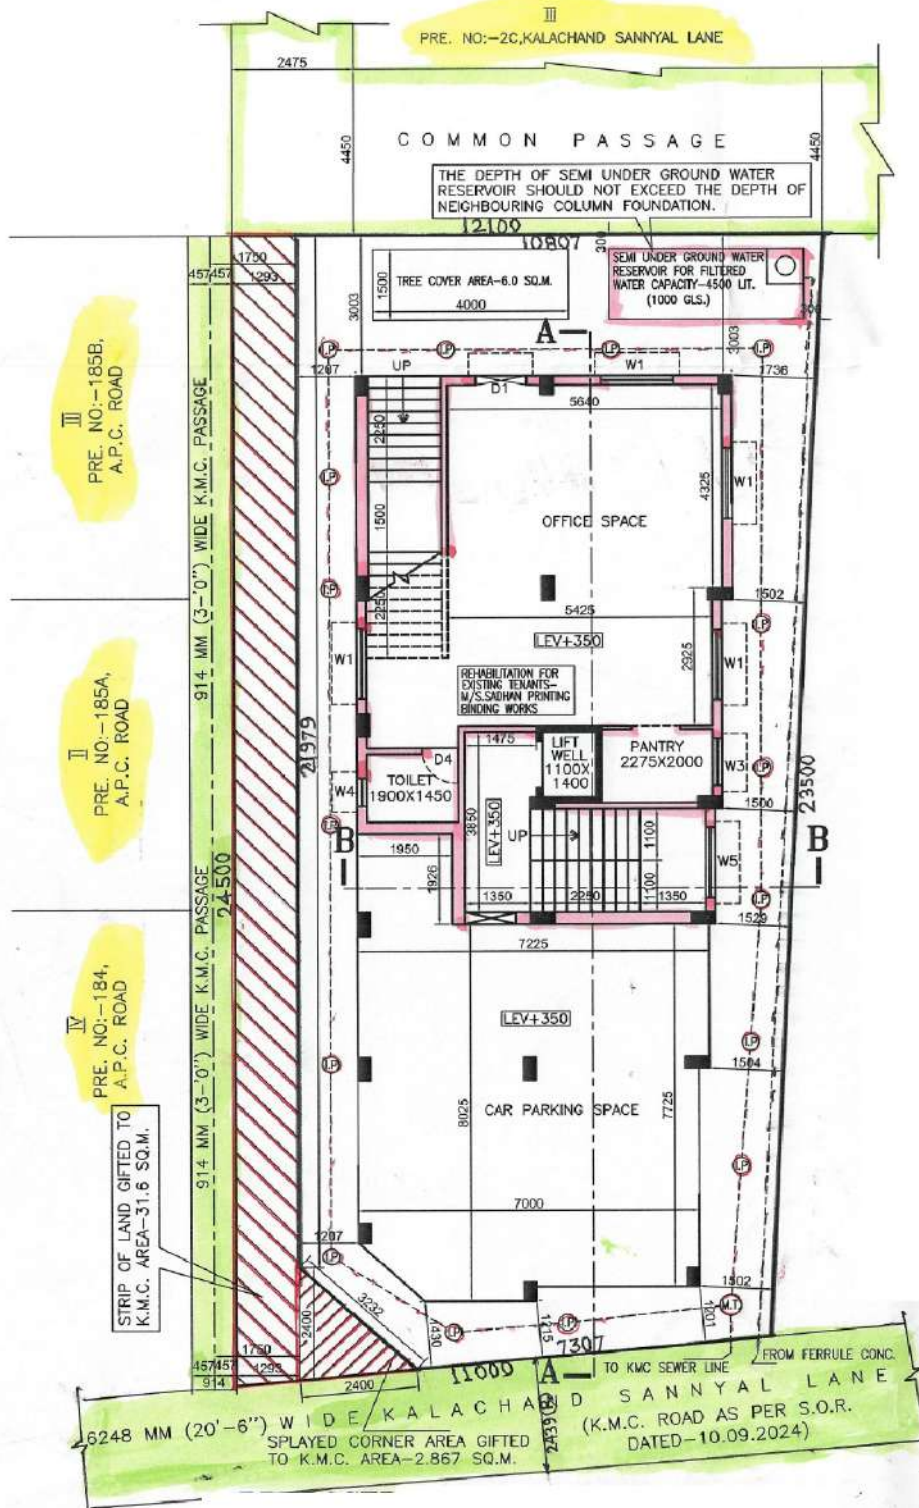

LATITUDE : 22.599728
LONGITUDE : 88.371388

K.S. CONSTRUCTION
Nishi Nathy Pr
Partner

K.S. CONSTRUCTION
Somen Dutta
Partner

SIGNATURE OF OWNER