



PROPOSED CO-ORDINATE PLAN FOR  
**BLOCK-F1** AT MOUZA - BISHNUPUR,  
 J.L.-44, R.S. & L.R DAG NO.- 4018, ; L.R  
 KHATIAN NO.- 12777 (PREVIOUS KHATIAN  
 NO-11274 ;R.S. NO.:-126 DIST - 24  
 PGNS(N), P.S. - RAJARHAT UNDER  
 CHANDPURGRAM PANCHAYET.

*Susmita Biswas*  
**SUSMITA BISWAS**  
 LBS/I/1617  
 KOLKATA MUNICIPAL CORPORATION  
 SIGNATURE OF LBS

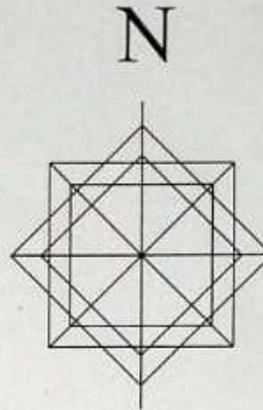

12150mm WIDE ROAD  
 (91 BUS ROAD)

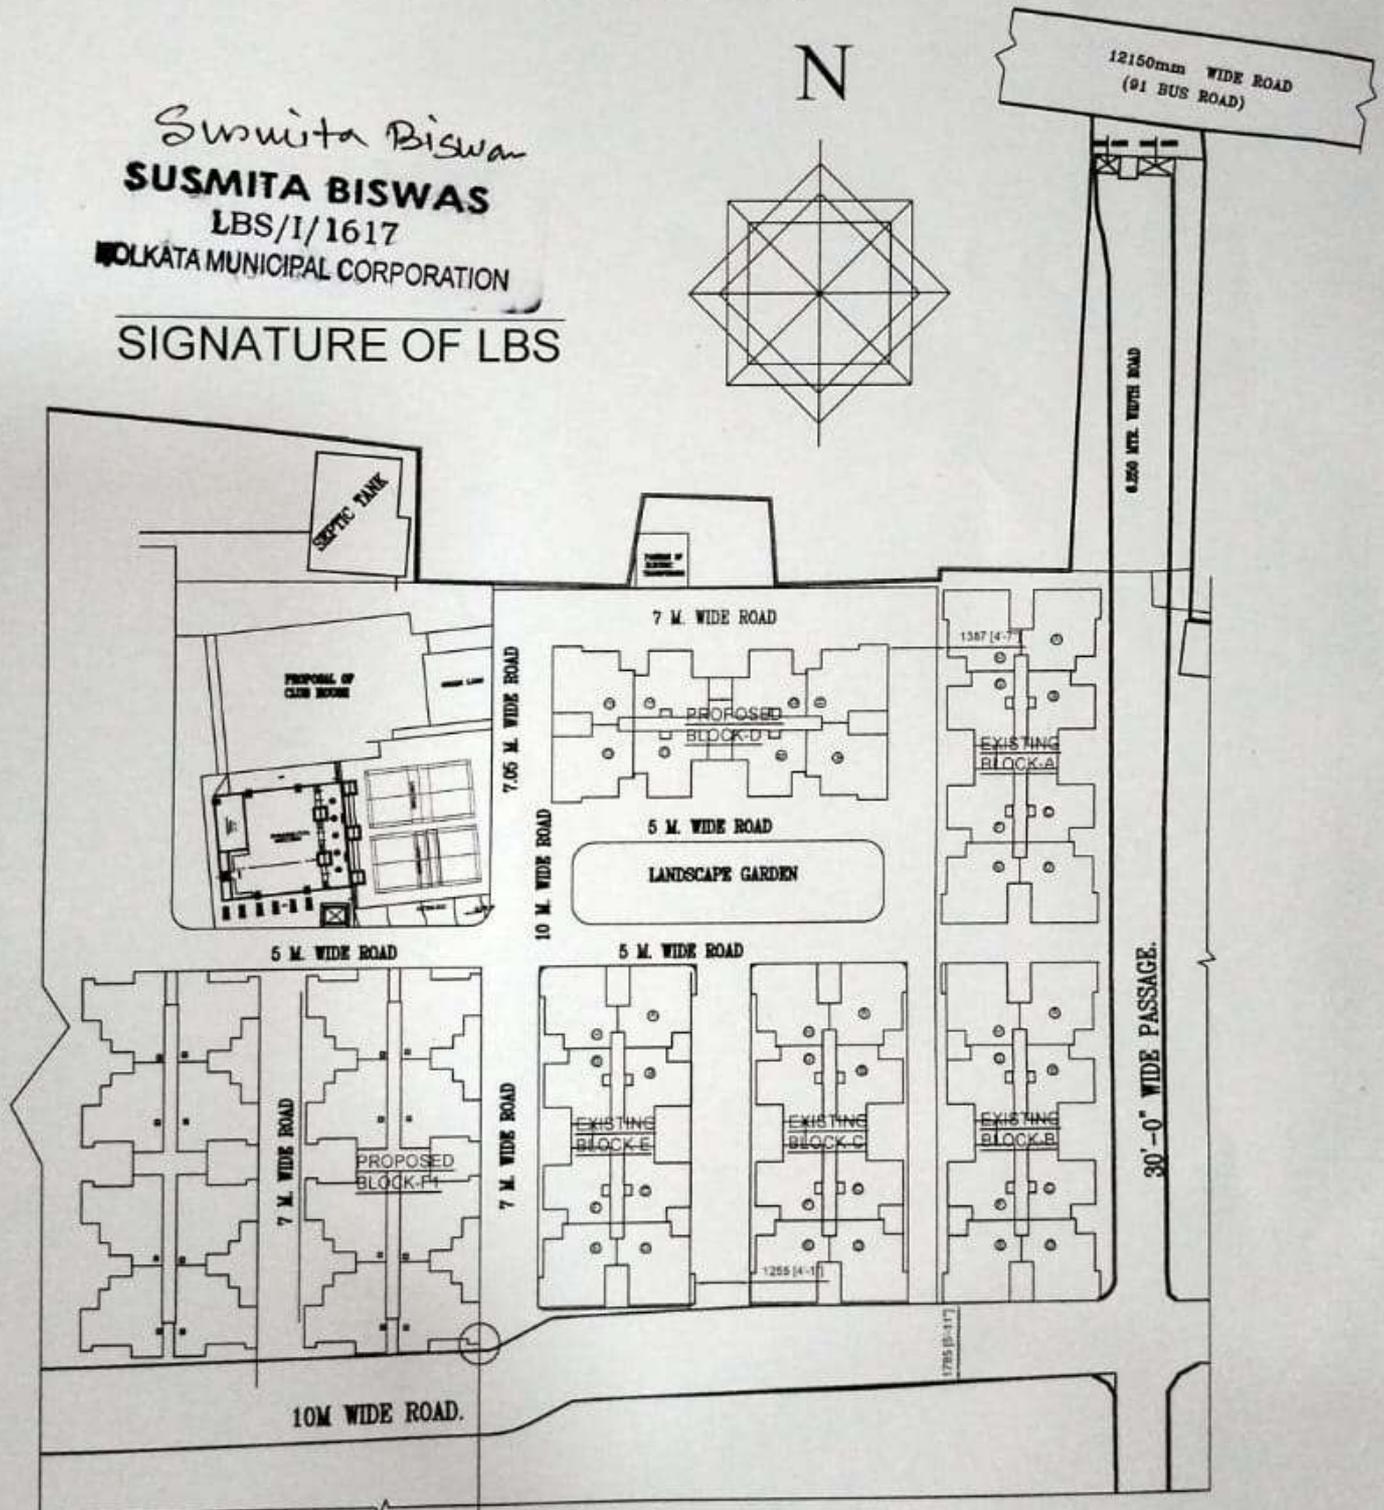

22.605792°  
 88.521394°

NTS

PRODUCED BY AN AUTODESK EDUCATIONAL PRODUCT

PRODUCED BY AN AUTODESK EDUCATIONAL PRODUCT