


**Proposed Project at Mouza-Kalipur, J.L. No-99, R.S. Dag No-574 (P), 464 (P), 463 (P) L.R. Dag No-554, 555/671, 550/672, L.R. Khatian No-2155, 2718, Ward No-18, under Dankuni Municipality, P.S.-Dankuni, District-Hooghly**

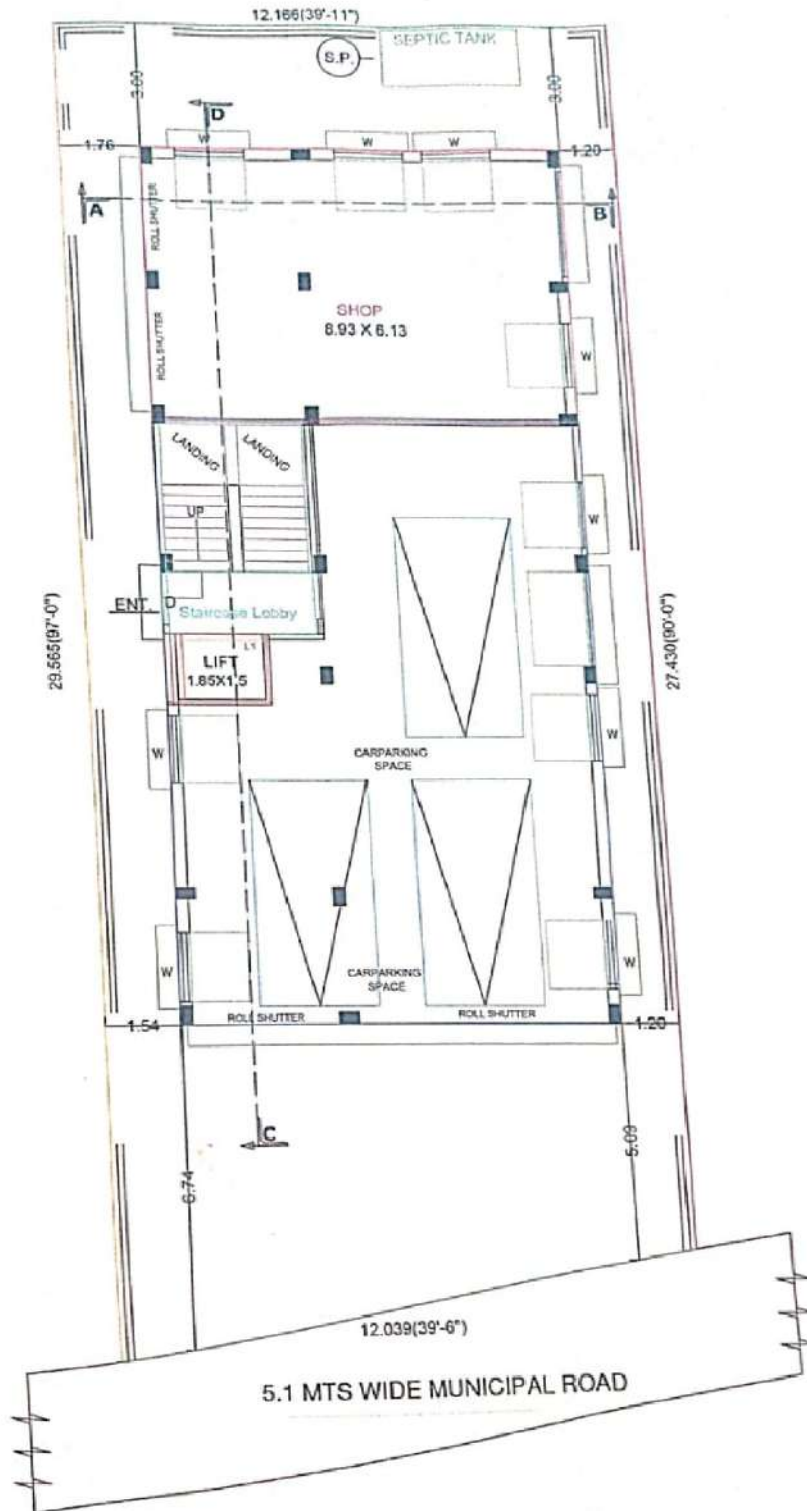

**LATITUDE : 22.685404**  
**LONGITUDE : 88.271005**

**SR HAQUE INFRASTRUCTURE LLP**

*Sr Haque*  
**Partner**

**SIGNATURE OF OWNER**