


LOCATION MAP FOR PROPOSED B+G+VI STORIED PROJECT "SIDDHIVINAYAK ABASAN -PHASE IV" TO BE CONSTRUCTED
 AT R.S. PLOT NO. - 738, 740, 741, 742, 743, 744, 745, 746, 747, 760 / 966 & 760 / 967, CORRESPONDING, L.R. PLOT
 NO. - 1100, 1102, 1103, 1104, 1105, 1106, 1107, 1111, 1112, 1113 & 1113/1183, L.R. KHATIAN NO. -1108, 154 & 1230,
 UNDER MOUZA- GOPALPUR, J.L. NO. - 10, P.S. - ASANSOL, DIST -PASCHIM BARDHAMAN WARD NO.-54, UNDER
 ASANSOL MUNICIPAL CORPORATION

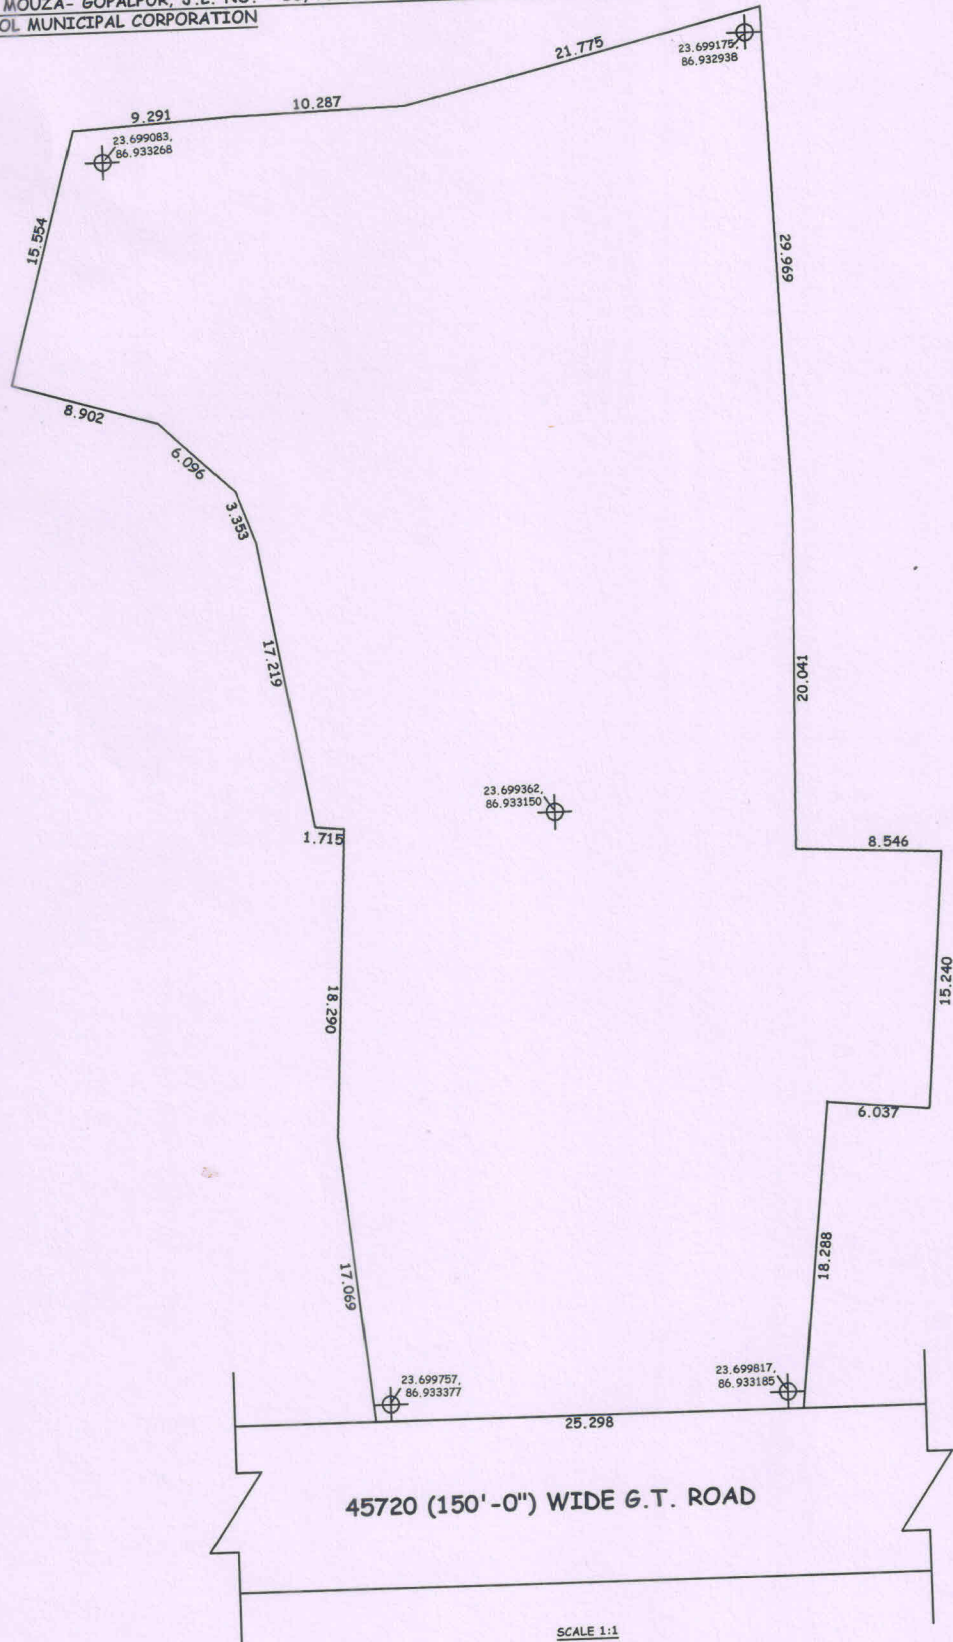

K. M. R. Construction
 Mihir Roy

Partner