


**Proposed Project at Mouza-Nischintapur, J.L. No-53, R.S. Dag No-181, 182, 183 & 184, R.S. Khatian No-21, 22, 206, 244, L.R. Dag No-91, L.R. Khatian No-1897 & 1898, Holding No-3346, Teghari, Ward No-08, under Rajpur Sonarpur Municipality, P.S.-Narendrapur, District-South 24 Parganas**

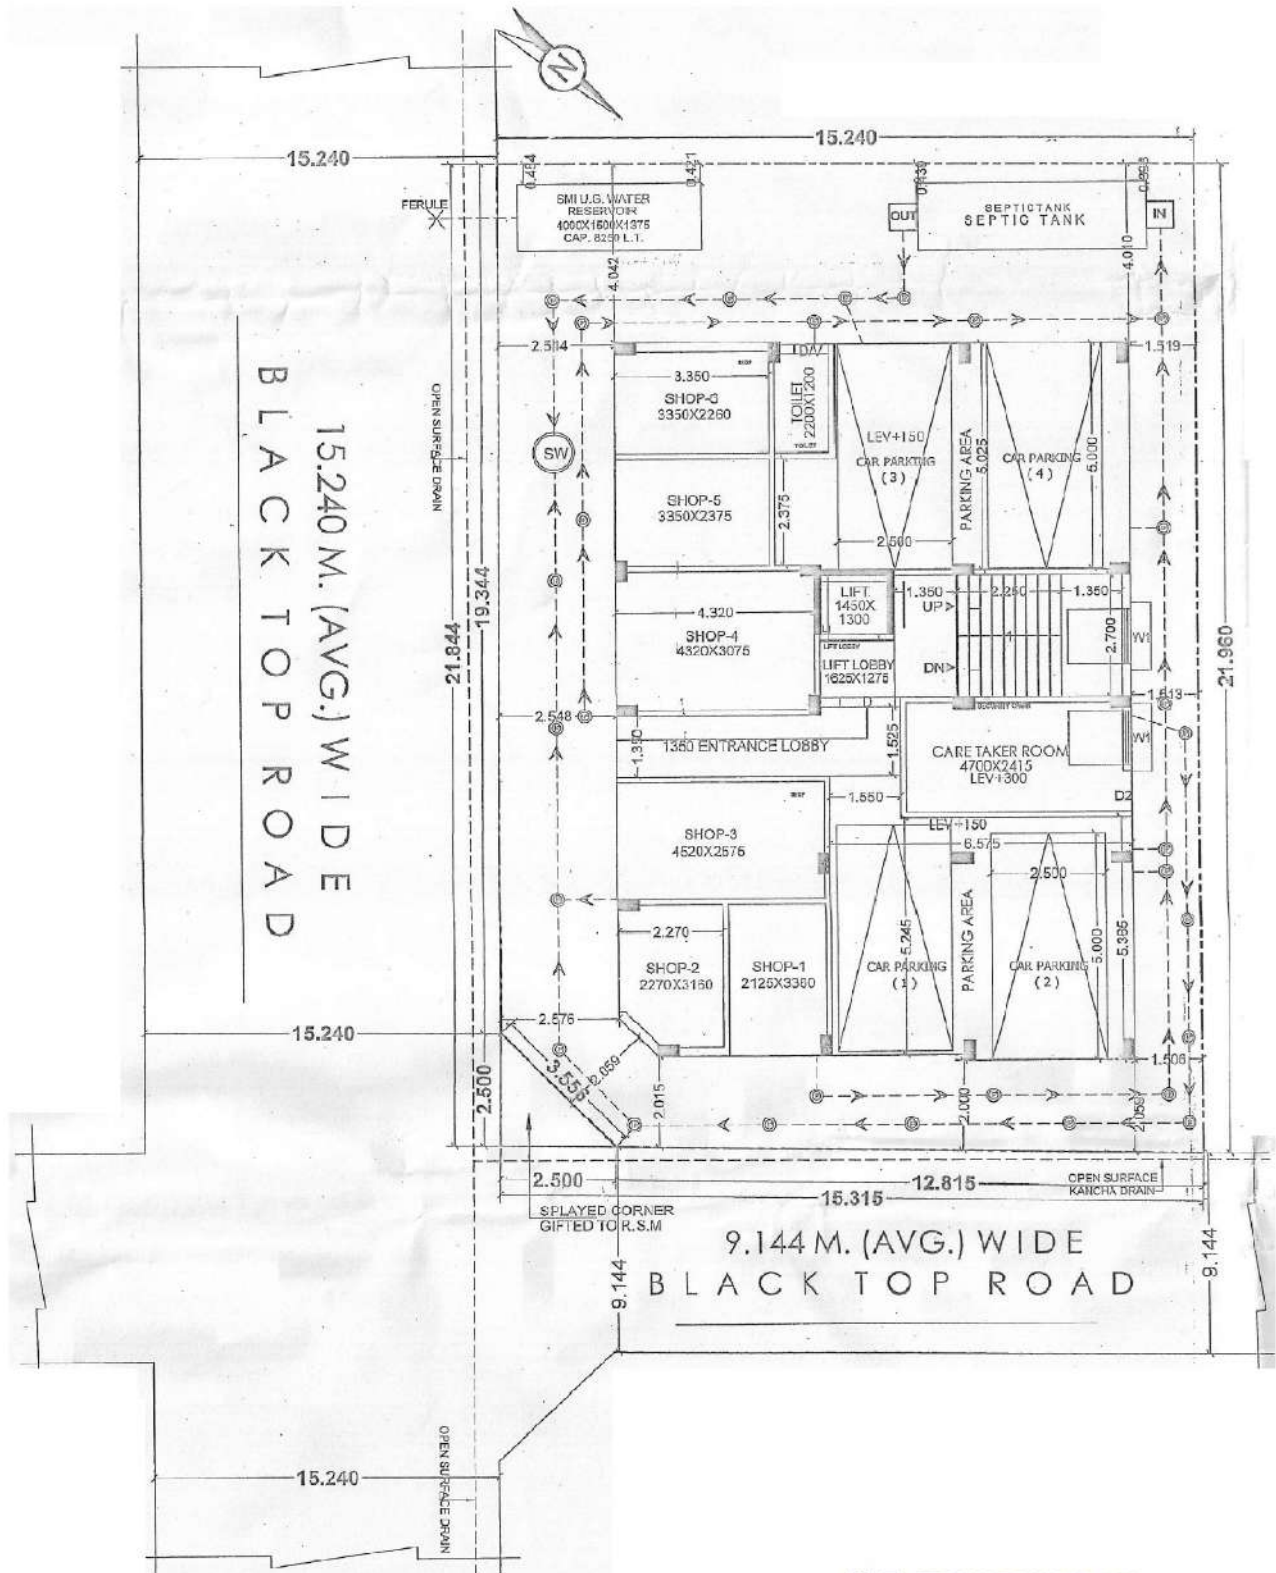

**LATITUDE : 22.675072**  
**LONGITUDE : 87.855377**

**K R CONSTRUCTION**

*Debanaskar Anup Halder*  
**PARTNERS**

**SIGNATURE OF OWNER**