


**Proposed Project at Mouza-Baishnabghata, J.L. No-28,
R.S. No-11 & 38, C.S. Dag No-37, C.S. Khatian No-353,
Premises No-19/1A, Baishnabghata Road, Ward No-100,
Borough-X, under Kolkata Municipal Corporation, P.S.-
Netaji Nagar, Kolkata-700047**

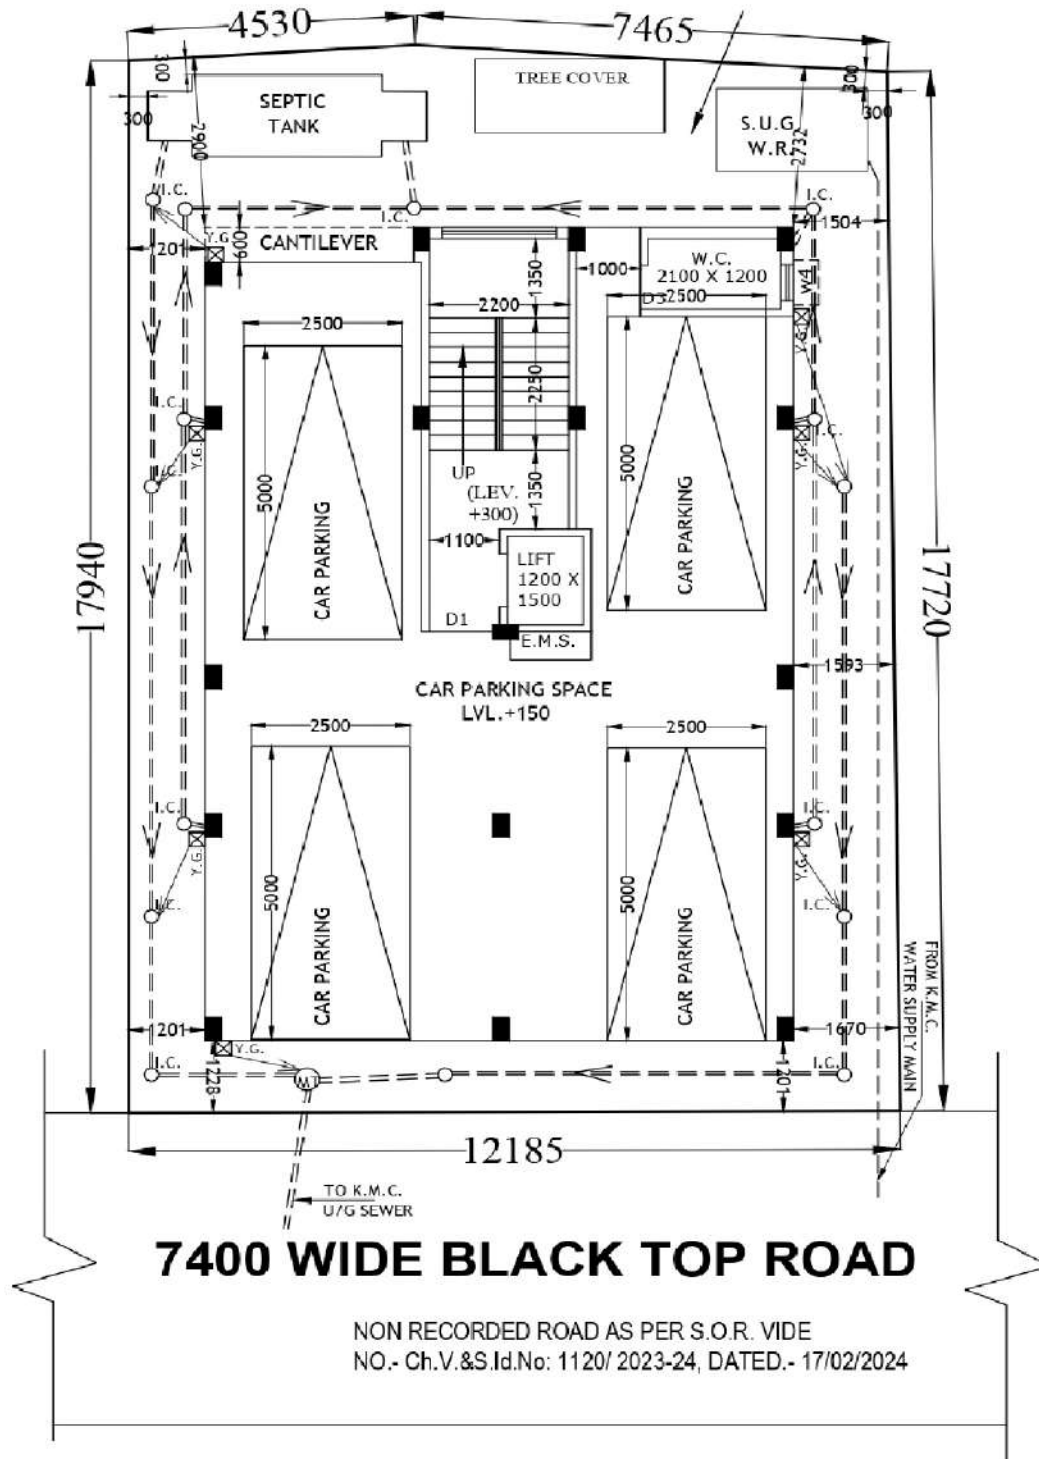

LATITUDE : 22.471650
LONGITUDE : 88.354614

S. D. CONSTRUCTION.
Subhojit Das
Proprietor

SIGNATURE OF OWNER