


**Proposed Project at Mouza-Jagannathpur, J.L. No-51,
L.R. Dag No-658, L.R. Khatian No-2360, Holding No-2800,
Teghari, Ward No-08, under Rajpur Sonarpur
Municipality, P.S.-Narendrapur, District-South 24
Parganas**

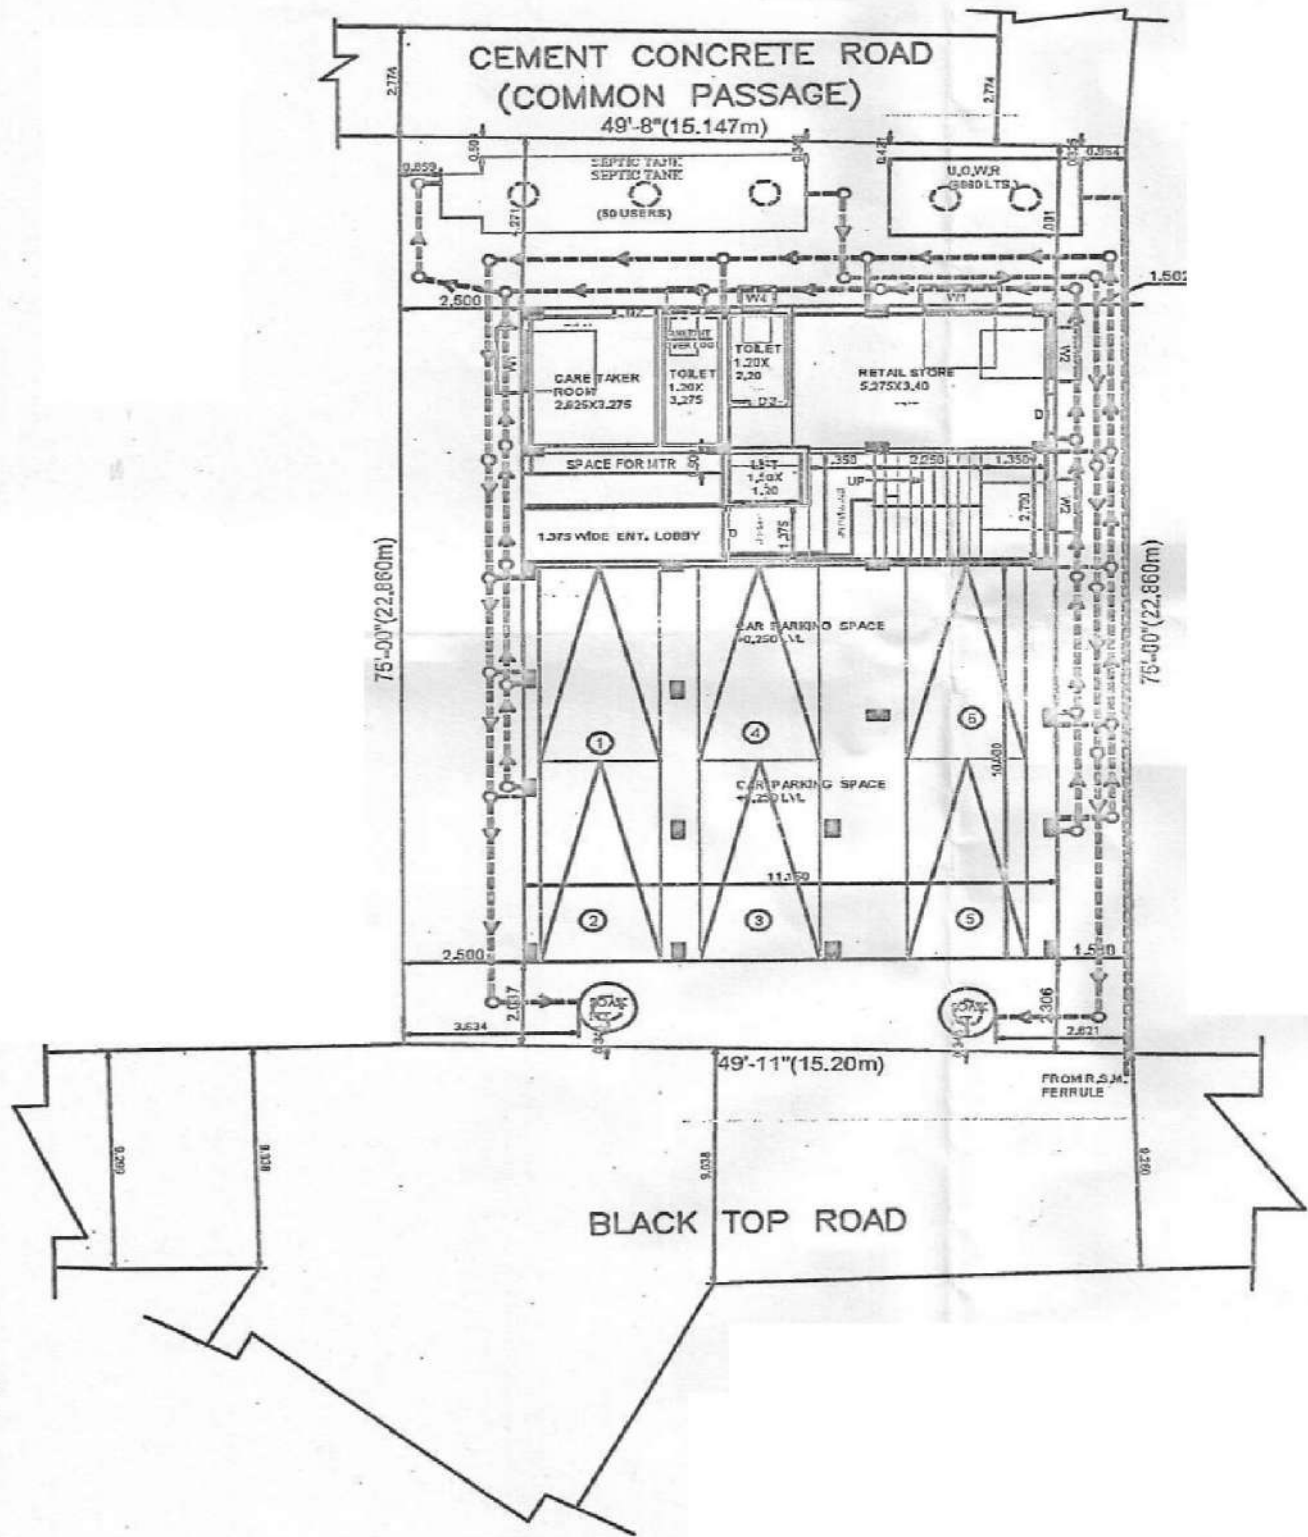

LATITUDE : 22.425195
LONGITUDE : 88.405542

K R CONSTRUCTION
DebanWaskan Abey Halder
PARTNERS

SIGNATURE OF OWNER