





3.650 M. WIDE COMMON PASSAGE

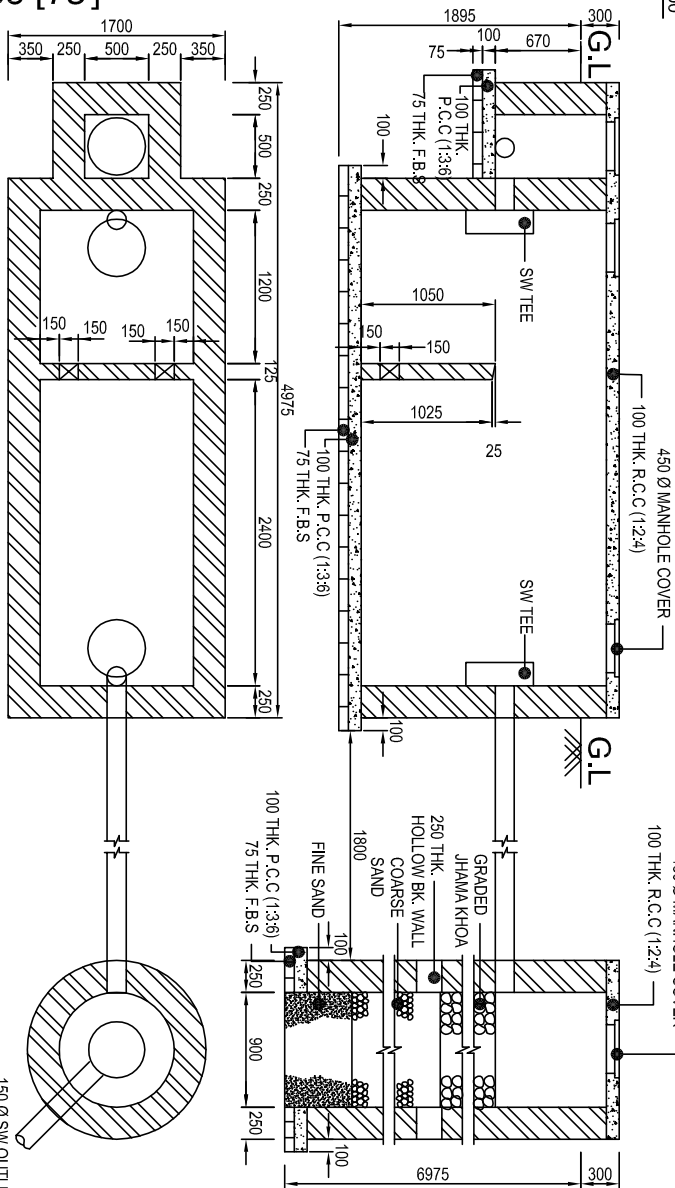

DETAILS OF SEPTIC TANKS & SOAK PIT (50 USERS)
SCALE:-1:50

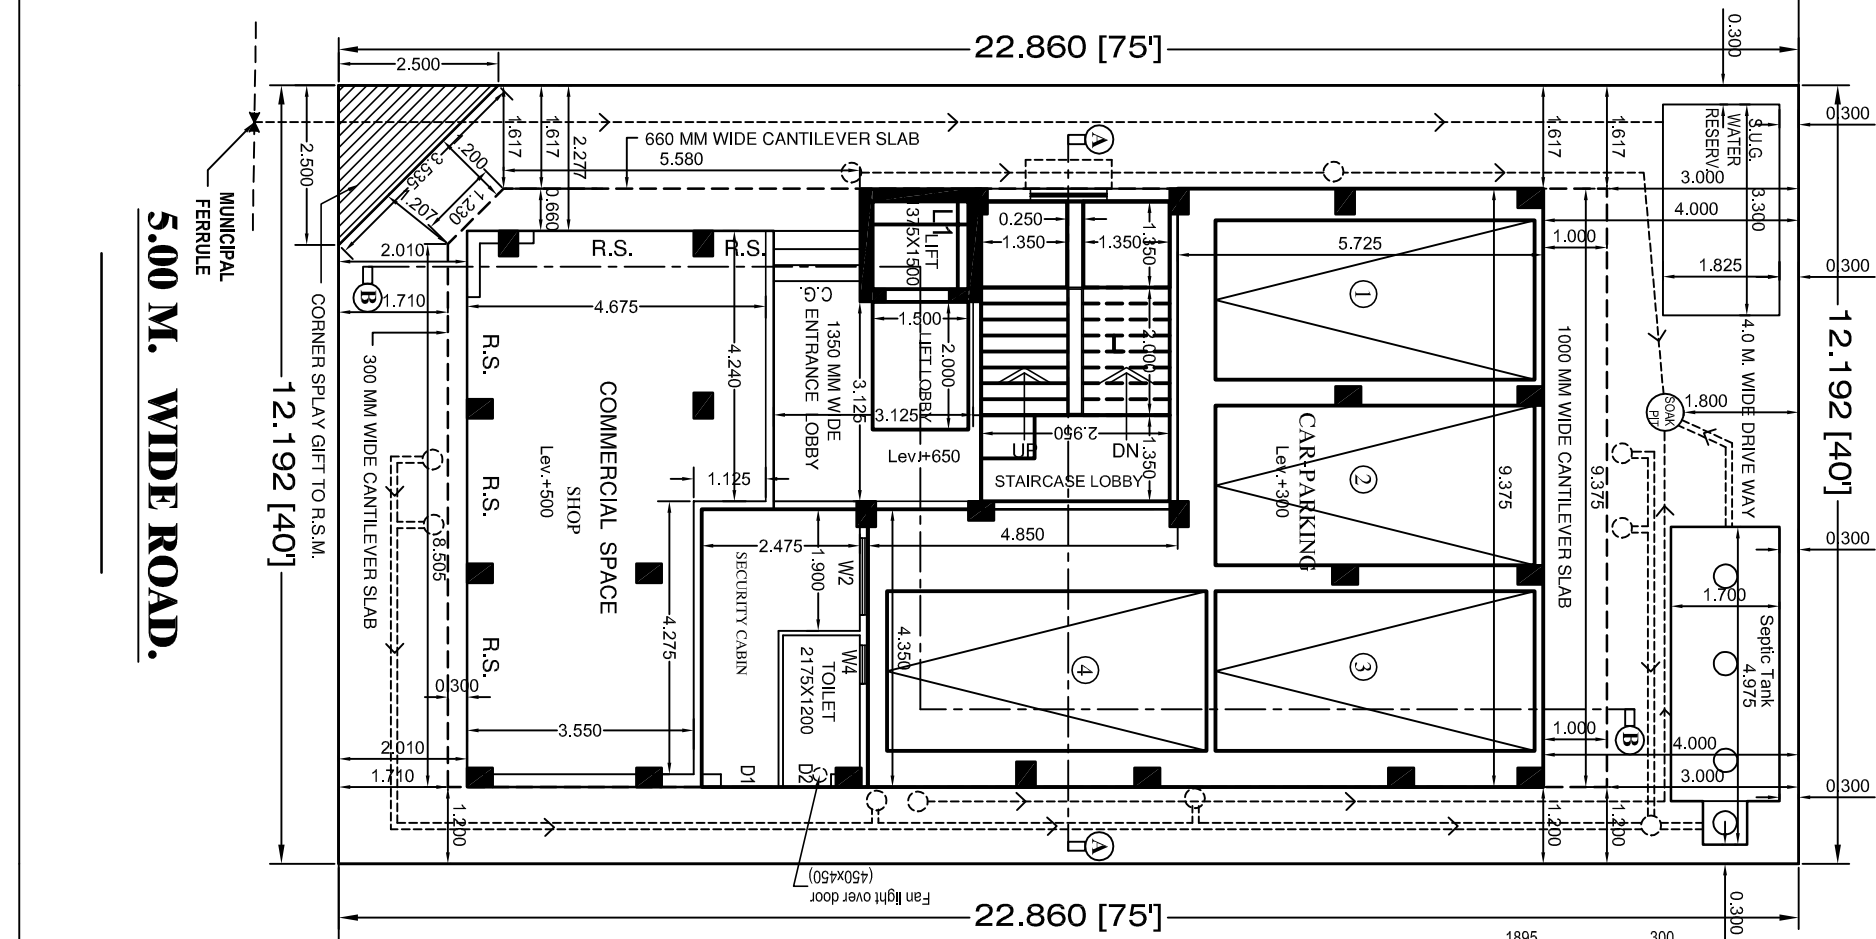

HOUSE SEWER AND DRAIN LAYOUT DRAWING OF (G+III)
STORIED RESIDENTIAL BUILDING PLAN OF SANJAY KUMAR
PAUL AT R.S DAG NO.- 26 , L.R. DAG NO.-27,
R.S. KHATIAN NO. 343, L.R. KHATIAN NO. 4963 WARD NO.-
02, HOLDING NO1368, MADHYA DHALUA , MOUZA- DHALUA,
J.L.NO.- 43, P.S. -NARENDRAPUR, DISTRICT - 24 PARGANAS
(SOUTH), UNDER RAJPUR SONARPUR MUNICIPALITY,

PABITRA DEY
L.B.S. NO - 760 , CLASS- I
NAME OF L.B.S.

PROPOSED GROUND FLOOR PLAN
FLOOR-GROUND

SANJAY KUMAR PAUL
NAME OF OWNER/APPLICANT