


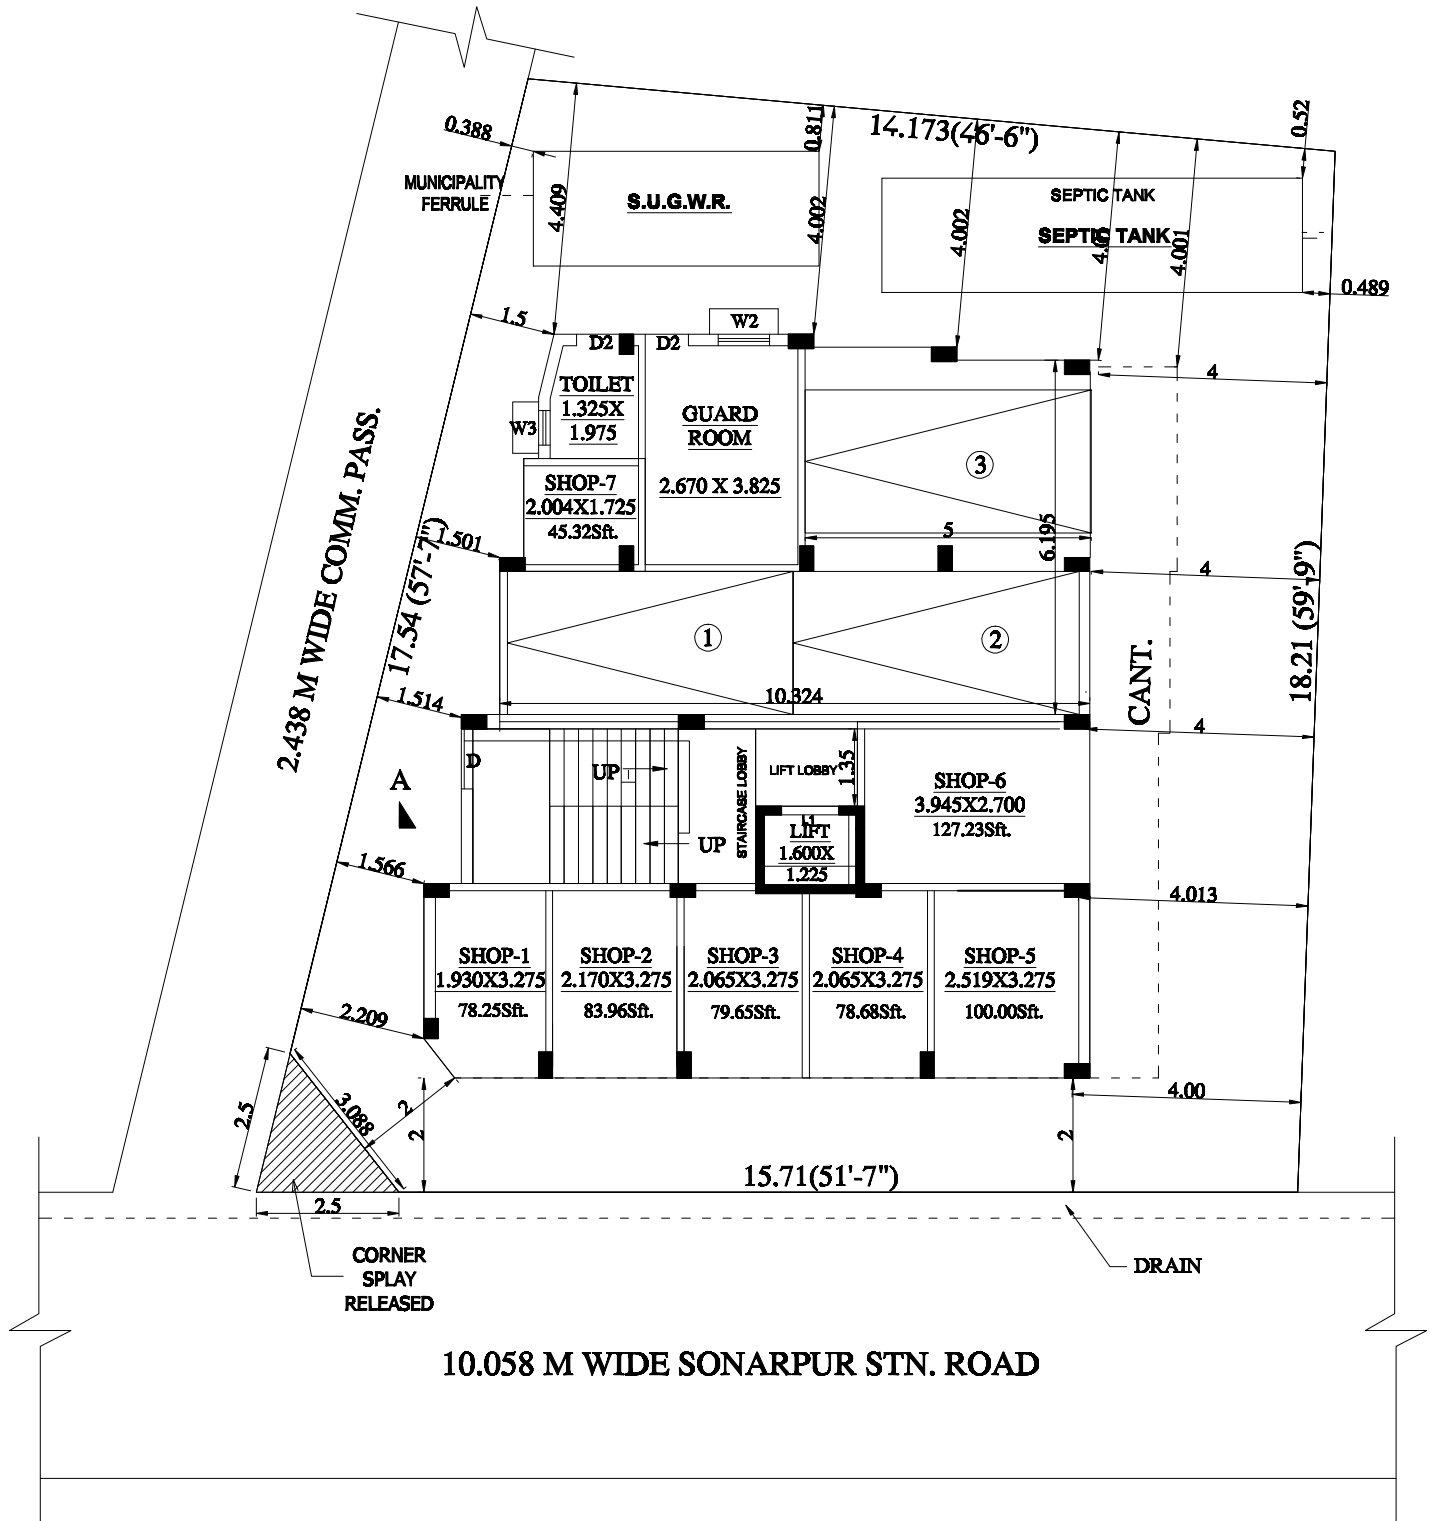

PROP. GROUND FLOOR PLAN (1:1)