


LOCATION MAP

PROPOSED PLAN FOR G+4 STORIED RESIDENTIAL CUM COMMERCIAL BUILDING AT RS. DAG NO. 7203 , 7204 & 7205, R.S. KHATIAN NO. 862, UNDER L.R. DAG NO. 7469, 7470, 7471, L.R. KHATIAN NO. 33348, 33531, 33532, (Old : 1847/1, 5293/2, 8287/7, 18600/4, 20860/3,) J.L. NO. 13, MOUZA – SERAMPORE, UNDER MUNICIPAL HOLDING NO. 17, G.T. ROAD, UNDER SERAMPORE MUNICIPALITY, P.O. & P.S.-SERAMPORE, WARD NO. 26, DIST. HOOGHLY – 712201.

SCALE - 1" = 25'-0"

LATITUDE : 22.750139

LONGITUDE : 88.343278

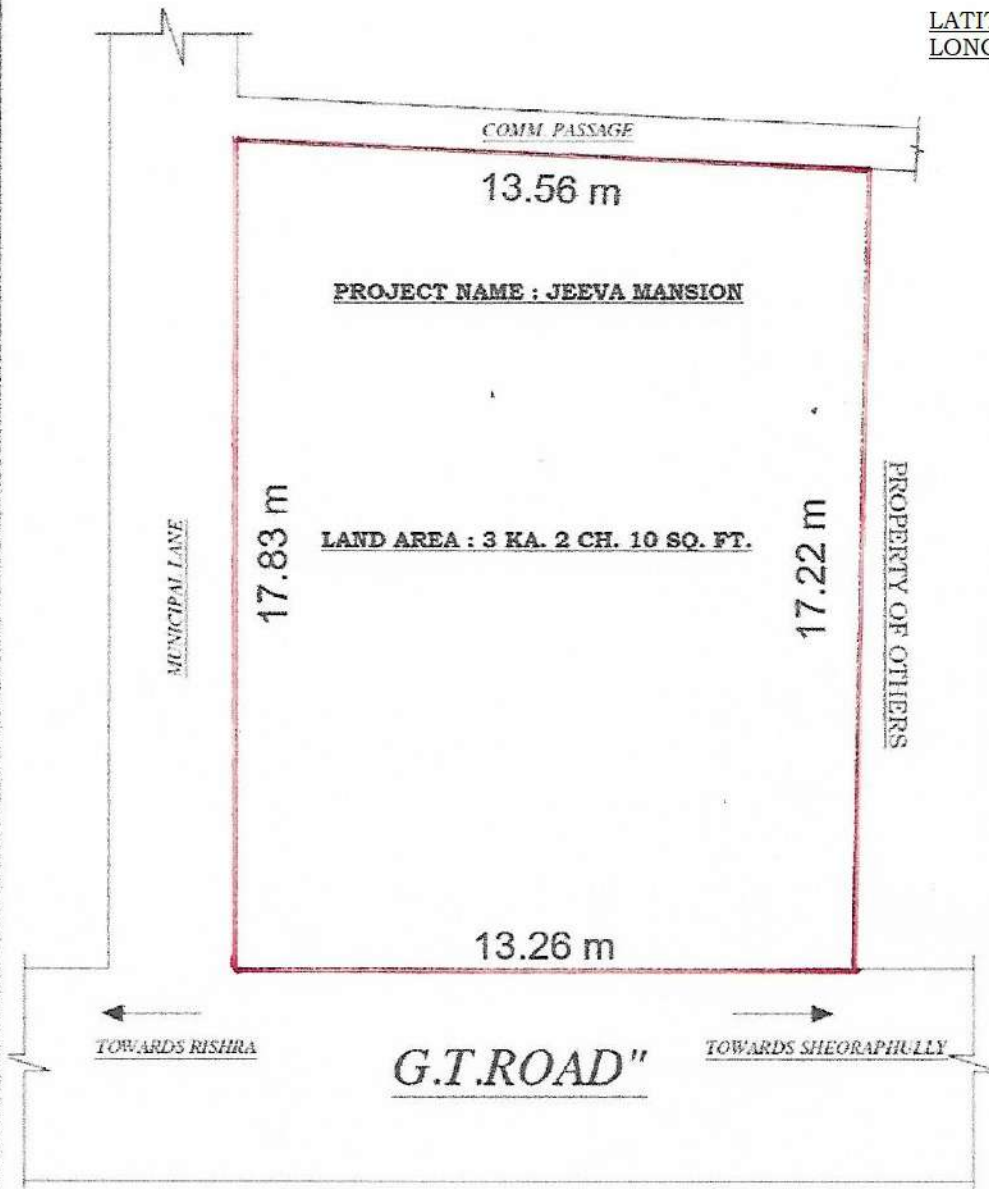

KINGS NIRMAN

Joy Nath.
Partner

SIGNATURE OF DEVELOPER

KINGS NIRMAN

Geetika Datta
Partner

Sounak Chakraborty
Sounak Chakraborty
B.TECH, C.E. (U.E.M.)
Reg. No.-12246
DRAWN BY