

WATER LAYOUT PLAN OF KHAITAN CONSTRUCTION LLP,ROHIT KHAITAN, AYUSH KHAITAN, ANSHUL KHAITAN,ANITA KHAITAN,RADHA KHAITAN, PRITI KHAITAN,SANDHYA KHAITAN, COMPASS TRADELINK PRIVATE LIMITED,MICROGRAPH VINIMAY PRIVATE LIMITED,NIGHTANGLE TRADERS ORIVATE LIMITED,PIONEER NIWAS PRIVATE LIMITED,BANGABHUMI CONSTRUCTIONS PRIVATE LIMITED,BANGABHUMI REAL ESTATE PRIVATE LIMITED,GEENTOWN RETAILS PRIVATE LIMITED AT MOUZA- DHAMAITALA , J.L. NO.- 75;
L.R. KHATIAN NO.- 1349,1350,1351,1352,1353,1354,1355,1356,1357, 1358,1359,1360,1361,1362,1363,1367;
L.R. DAG NO.- 456,457,455 ;R.S. DAG NO.- 447,449,465 ; HOLDING NO.- 537;
SCHOOL ROAD (JAGADDAL) ; WARD NO.- 25;
P.S.- SONARPUR; DIST.- 24 PGS (S). UNDER RAJPUR - SONARPUR MUNICIPALITY;

TIYASI BASU
L.B.S. - (CLASS -I) / 252
RAJPUR SONARPUR MUNICIPALITY

NAME OF L.B.S.



ALOK ROY
(GEO-TECH NO.- 008/ CLASS-I)
RAJPUR SONARPUR MUNICIPALITY

NAME OF GEO-TECH

KALLOL KUMAR GHOSHAL

(E.S.E. NO.-019 / CLASS- I I)
RAJPUR SONARPUR MUNICIPALITY

NAME OF STRUCTURAL ENGINEER

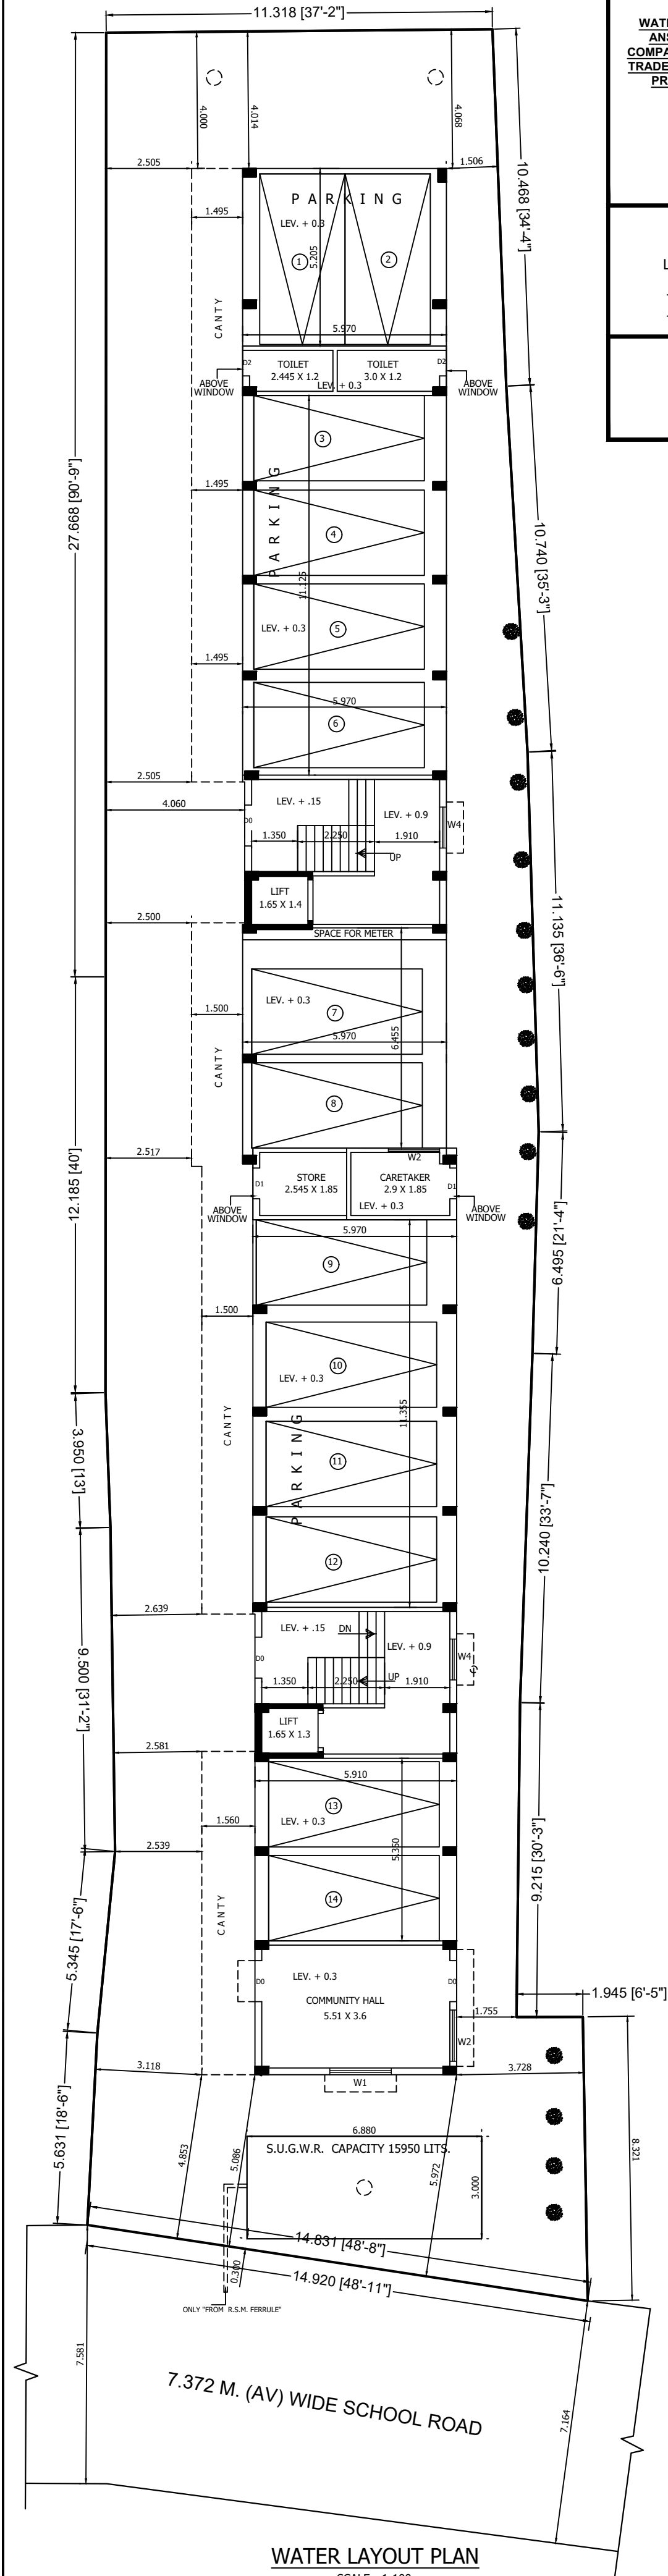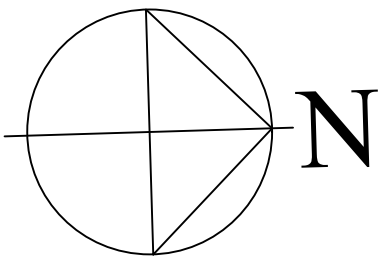

WATER LAYOUT PLAN
SCALE - 1:100

