


**Proposed Project at Premises No-90B,
Selimpore Road, Ward No-92, Borough No-X,
under Kolkata Municipal Corporation, P.S.-
Garfa, Kolkata-700031**

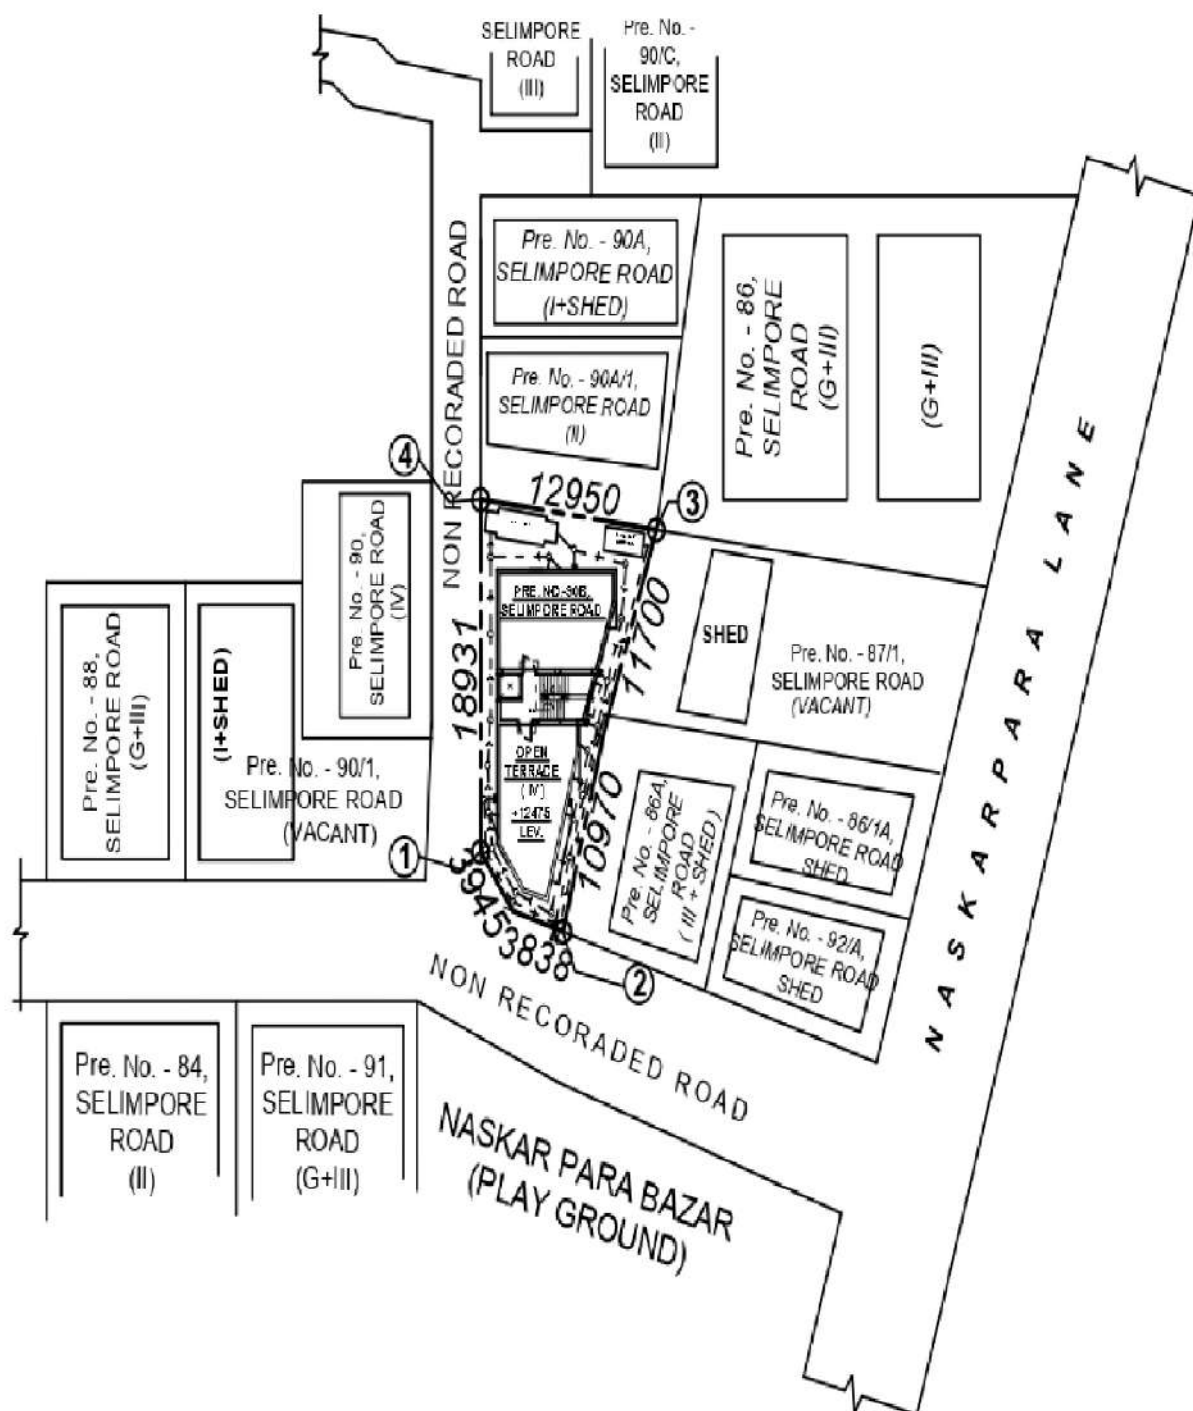

LATITUDE : 22.505033
LONGITUDE : 88.373370

DEEPAJ CONSTRUCTION PVT. LTD.
Jayati Paul.

Director

SIGNATURE OF OWNER