


**Proposed Project at Premises No-26H, Durga Prasanna Paramhansa Road, Ward No-100, Borough-X, under Kolkata Municipal Corporation, P.S.-Netaji Nagar, Kolkata-700047**

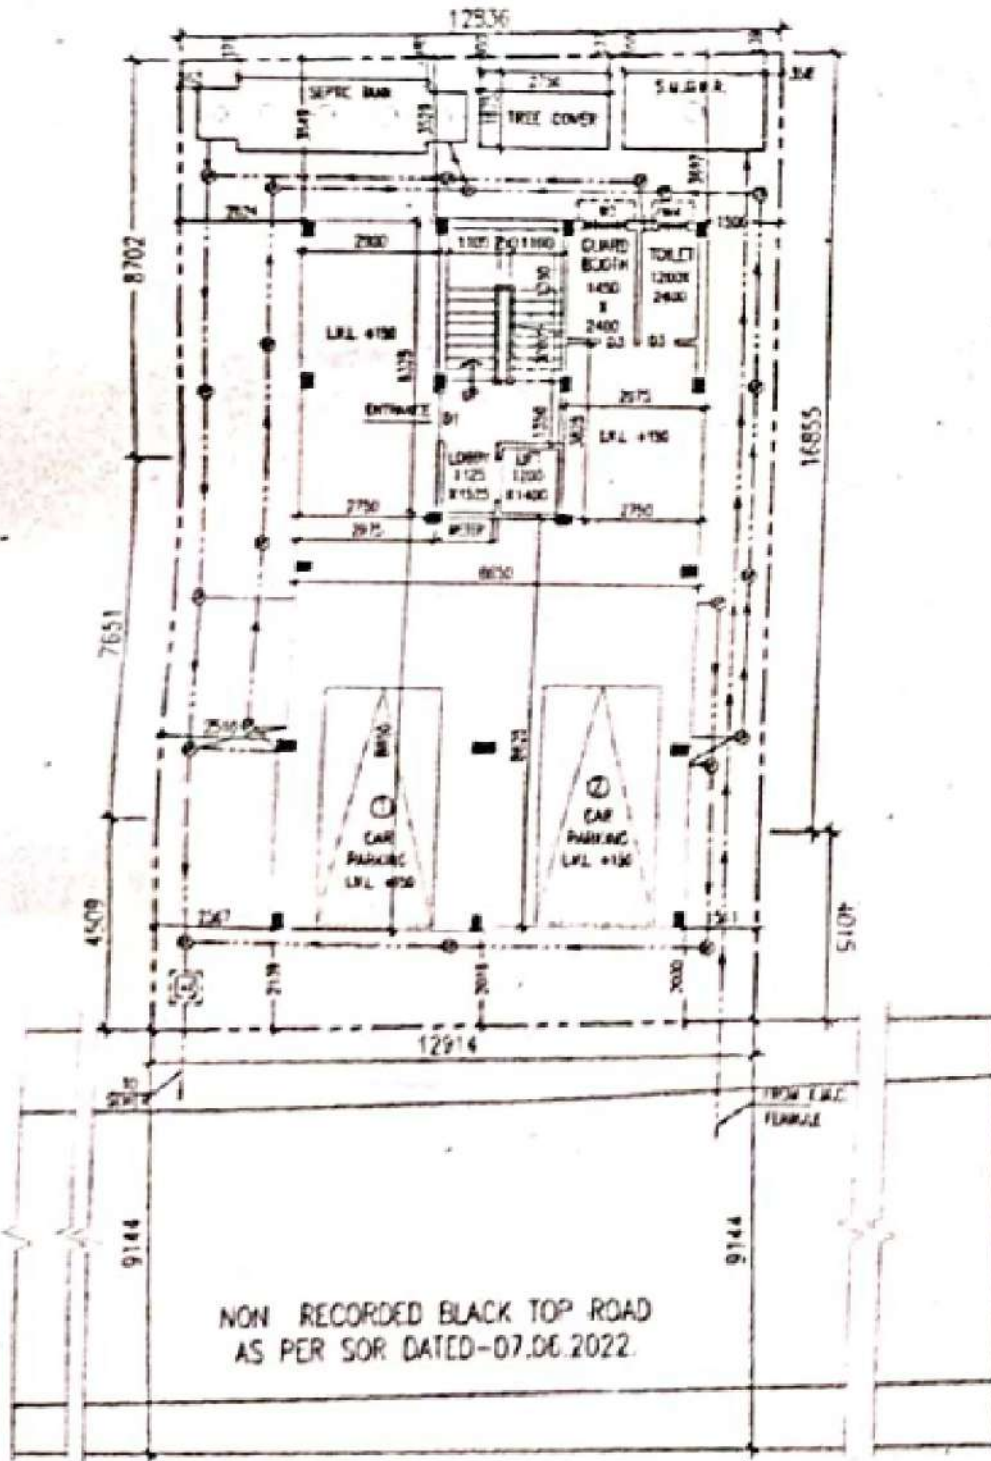

**LATITUDE : 22.474740**  
**LONGITUDE : 88.367774**

SANDBRICKS  
*Omprakash Bhattacharya*  
 Partner

**SIGNATURE OF OWNER**