



পশ্চিমবঙ্গ পশ্চিমবঙ্গ WEST BENGAL

10/5/12
1.08
6-12-17

- ① Neva Sarkar
② Anjana Mondal
③ Lipa Paul
④ Shobali Chakrabarti

Noting that the document is admitted
to registration, the signature shall be
and the endorsement shall be attached
with this document at the time of
this document

Sub-Registrar
Addl. District Sub-Registrar
Bhatnagar, Salt Lake City

16 MAY 2012

সাহা বিক্রয় কোবালা

কোবালা গ্রহীতা/ক্রেতা :-

শ্রীমতী রূপা চক্রবর্তী, স্বামী - শ্রী মলয় চক্রবর্তী,

সং - জগৎপুর চড়কতলা, পোঃ - গৌরাঙ্গনগর,

থানা - বাগুইআটি, কোলকাতা - ৭০০১৫৯।

জাতীয়তা - ভারতীয়, ধর্ম - হিন্দু, পেশা - গৃহকার্য।

① Neva Sarkar
② Anjana Mondal
③ Dipa Paul
④ Shuchali Ghosh

১১ ২ ১১

কোবালা দাত্রী/বিক্রেতা :-

- ১। শ্রীমতী নিভা সরকার, স্বামী - শ্রী রমেশ সরকার,
সাং - জগৎপুর নেতাজীপল্লী, পোঃ - গৌরান্দনগর,
থানা - বাগুইআটি, কোলকাতা - ৭০০১৫৯,
জেলা - উত্তর ২৪ পরগণা।
- ২। শ্রীমতী অঞ্জনা মন্ডল, স্বামী - শ্রী কৃপাসিন্দু মন্ডল,
সাং - সেক্টর ৩, ব্লক এফ ডি ৪৯, সল্টলেক সিটি,
কোলকাতা - ৭০০১০৬, জেলা - উত্তর ২৪ পরগণা।
- ৩। শ্রীমতী দীপা পাল, স্বামী - শ্রী তরুণ পাল,
সাং - ৮ নং নব মহাজাতি রোড, নলতা, থানা - দমদম,
কোলকাতা - ৭০০০২৮, জেলা - উত্তর ২৪ পরগণা।
- ৪। শ্রীমতী শেফালী ঘোষ, স্বামী - শ্রী শুভাশিষ ঘোষ,
সাং - বলপাই, থানা - খানাকুল, জেলা - হুগলী।
সকলের পিতা - প্রয়াত ক্ষিতিশ চন্দ্র মন্ডল,
সকলেই জাতীয়তায় - ভারতীয়, ধর্মে - হিন্দু, পেশা - গৃহকার্য।
কস্য শুভ সাফ বিক্রয় কোবালা পত্র মিদং কার্যধাঙ্গে :-

জেলা - উত্তর ২৪ পরগণা, থানা - রাজারহাট, এ.ডি.এস.আর
অফিস - বিধাননগর (সল্টলেক সিটি), পরগণা - কলিকাতার অন্তর্গত
রাজারহাট গোপালপুর পৌরসভার এলাকাধীন জে. এল. নং ১৬, মৌজা
- জ্যাংড়া গ্রামে ৩০২৭ নং তৌজির হাল মালিক পশ্চিমবঙ্গ রাজ্য

- ① Neva Sarka
- ② Anjana Mondal
- ③ Lipa Paul
- ④ Shobali Choudhury

ঃ ৩ ঃ

সরকার পক্ষে উত্তর ২৪ পরগণা জেলা কালেক্টর বাহাদুর অধীন
 রায়ত দখলী স্বত্ব বিশিষ্ট স্বত্বীয় জমিজমার মধ্যে নিম্ন তপশীলে
 বিশেষভাবে বর্ণিত পরিচিত আর.এস. ৫১৬ নং খতিয়ানভুক্ত আর.এস.
 ১৭৫৭ নং দাগে শালি ৪৯ শতক জমি, আর.এস. ৬৯০ নং দাগে
 শালি ২৭ শতক জমি ও আর.এস. ৬৯১ নং দাগে শালি ৪৬ শতক
 জমি, একুনে ০১ একর ২২ শতক জমি যাহা পূর্বাধিকারী ক্ষিতিশ
 চন্দ্র মন্ডল (বর্তমানে মৃত) এবং তাহার অপরাপর দুই সহোদর ভ্রাতা
 সতীশ চন্দ্র মন্ডল ওরফে শচীন্দ্র মন্ডল ও দুলাল মন্ডল (সকলের
 পিতা - রাজেন্দ্রনাথ মন্ডল) দিগরের নামে বিগত আর.এস. জরিপে
 উপরোক্ত ৫১৬ নং খতিয়ানে রেকর্ডীয় সম্পত্তি থাকে এবং তাহারা
 উক্ত জমিজমাতে এজমালে খাসে ভোগদখলে বিদ্যমান থাকাবস্থায়
 মৌখিক আপোষ মীমাংসা মতে লট 'এ', 'বি' ও 'সি' নং চিহ্নিত
 মতে নিজ নিজ অংশ পৃথক চিহ্নিত করিয়া লয়েন। তৎ মোতাবেক
 উক্ত ক্ষিতিশ চন্দ্র মন্ডল তাহার নিজাংশে লট 'সি' ভুক্ত উপরোক্ত
 ১৭৫৭ নং দাগে কমবেশি ০১ বিঘা ০৪ কাঠা ০৬ ছটাক ৩২ বর্গফুট
 জমি চিহ্নিত প্রাপ্ত হইয়া তন্মধ্য হইতে কিয়দাংশ বিক্রয় করা বাদে
 বাকী জমিজমাতে এককভাবে নিজ খাসে স্বত্ববান ও মালিক দখলিকার
 বিদ্যমান থাকাকালে স্ত্রী, ছয় কন্যা ও দুই পুত্রকে ওয়ারেশ রাখিয়া
 পরলোক গমন করিলে পর তৎসম্পত্তি উক্ত ওয়ারেশগণ স্বামী
 ও পিতার ওয়ারেশ উত্তরাধিকার সূত্রে প্রত্যেকে সমতুল্যাংশে প্রাপ্ত হইয়া

1) Nera Sark
2) Isipa Paul
3) Anjana Moni
4) Shekharish

২২ ৪ ২২

এজমালে খাসে ভোগদখলে বিদ্যমান থাকাবস্থায় আপোষ নীমাংসা মতে তাহাদিগের এজমালীতে ভোগদখলীয় উপরোক্ত দাগের জমিজমা পৃথক নয়টি প্লটে বিভক্ত করিয়া তন্মধ্য হইতে আমরা অত্র দলিলের বিক্রেতাগণ আমাদের নিজাংশে চিহ্নিত প্রাপ্ত স্কীমের 'সি/১', 'সি/২', 'সি/৩' ও 'সি/৪' নং চারটি প্লটভুক্ত মোট কমবেশি ০৭ কাঠা ০৪ ছটাক জমিতে এজমালে খাসে ভোগদখলে বিদ্যমান আছি। যাহাতে আমাদের দান, বিক্রয় তথা সর্বপ্রকার হস্তান্তরনের সর্ববিধ ক্ষমতা অক্ষুণ্ণ ও বিদ্যমান আছে।

এক্ষণে আমাদের নানাবিধ বৈধ ও সম্মত কারণবশতঃ নগদ অর্থের বিশেষ আবশ্যক হওয়ায় আমাদের ভোগদখলীয় নিম্ন তপশীল বর্ণিত অত্র দলিল সংযুক্ত নকশায় লাল রঙের বর্ডার দ্বারা বেষ্টিত স্কীমের 'সি/১', 'সি/২', 'সি/৩' ও 'সি/৪' নং চারটি প্লটভুক্ত কমন প্যাসেজের অংশ সহ বাংলা মাপে কমবেশি ০৭ (সাত) কাঠা ০৪ (চার) ছটাক জমি মায় যাবতীয় ইজমেন্ট স্বত্বাদি সহ দরবস্ত হকুক বিক্রয় করিবার ঘোষণা ও প্রচার করিলে আপনি তাহা লোক পরম্পরায় অবগত হইয়া বর্তমান বাজারোচিত মূল্য ১৪,৫০,০০০/- (চৌদ্দ লক্ষ পঞ্চাশ হাজার) টাকা পণমূল্যে খরিদ করিতে চাহিলে আমরা বাজার যাচাই মতে আপনাকেই সর্বোচ্চ মূল্যের ক্রেতা বিবেচনা করিয়া নিম্ন তপশীল বর্ণিত সম্পত্তি মায় দরবস্ত হকুক উক্ত পণমূল্যের সম্পূর্ণ টাকা গ্রহণ করিয়া আপনাকে সাফ বিক্রয়

① Neva Sarko
 ② Hujona Mond
 ③ Lipa Paul
 ④ Shafeli Chandra

১১ ৫ ১১

করিয়া এককালীন চিরতরের জন্য চিরনিঃসঙ্গ ও সন্তানহীন পিতা
 বিক্রীত জমি অদ্য ইহতে আপনার পান সবার উদ্দিষ্টা বিক্রীত
 বিক্রীত সম্পত্তির সরকারী ধার্য মূল্য ২১,৭৫,০০০/- (একটি
 পঁচাত্তর হাজার) টাকা ইহতেছে।

আপনি অদ্যকার তারিখ ইহতে বিক্রীত সম্পত্তিতে অন্তর্নিহিত
 সর্বপ্রকার স্বত্ত্ব সম্পূর্ণ স্বত্ববতী, হকে ইকদারিণী, সবার সন্তানসন্ততি
 ইয়া যদৃচ্ছা ব্যবহারে দান, বিক্রয়াদির দ্বারা সর্বপ্রকার স্বত্বস্বত্ববতী
 স্বত্বাধিকারিণী ইয়া হাল মালিক পশ্চিমবঙ্গ রাজ্য সরকারের ন্যায়
 ও স্থানীয় পৌরসভায় নিজ নাম পত্তন পূর্বক করাদি আদায়
 দাখিলাদি গ্রহণে যদৃচ্ছা ব্যবহারের আপন ক্ষমতায়ুক্তে পুত্র, সন্তান
 ওয়ারিশান ও স্থলাভিষিক্তগণ ক্রমে পরমসুখে ভোগ সফল করিতে
 থাকুন বা থাকিবেন।

কস্মিনকালে তপশীল বর্ণিত সম্পত্তি সম্বন্ধে আমরা কিংবা
 আমাদের কোন ওয়ারিশান বা স্থলাভিষিক্তগণ কেহ কখনও কোনপ্রকার
 দাবীদাওয়া করি বা করে তাহা সর্বত্র সর্বদানতে বাতিল ও
 নামঞ্জুর ইহবে।

প্রকাশ থাকে যে, তপশীল বর্ণিত সম্পত্তি আমরা ইত্যাহে
 অপর কাহাকেও দান, বিক্রয়, বন্ধক বা কোনপ্রকার মামলায় আবদ্ধ
 করিয়া রাখি নাই বা কোন দেবসেবায় অর্পণ করিয়া রাখি নাই

22 4 22

এতদ্ব্যতীত পণ্ডের লিখিত টাকা বুঝিয়া পঠিয়া, আপন আপন
ইচ্ছায়, নিজ নিজ হিতার্থে, সুস্থ শরীরে, সরলান্তরঙ্গণে, অন্যের কিনা
অনুরোধে, কিনা প্ররোচনার অত্র সাক্ষ্য বিহীন কোবালা বলিঙ্গের মন্ত্র
পাঠে সত্যক অবগত হইয়া অত্র সাক্ষ্য বিহীন কোবালা বলিঙ্গে বহি
সম্পাদন করিলাম। ইতি বাঙা ১৪১৯ সনের ২রা চৈত্র, ইংরাজী
২০১২ সালের ১৪ই মে।

① Neva Sarkar
② Anjana Mandal
③ Difa Paul
④ Shekuli Chowdhury

১১ ৭ ১১

—১ বিক্রীত উপশীল সম্পত্তির পরিচয় :—

জেলা - উত্তর ২৪ পরগণা, থানা - রাজারহাট, এ.ডি.এস. অফিস - বিধাননগর (স্ট্রলেক সিটি), পরগণা - কলিকাতার অন্তর্গত মৌজা - জ্যাংড়া গ্রামে ৩০২৭ নং তৌজির হাল মালিক পশ্চিমবঙ্গ রাজ্য সরকার পক্ষে উত্তর ২৪ পরগণা জেলা কালেক্টার বাহাদুর অদীন রায়ত দখলী স্বত্ব বিশিষ্ট স্বত্বীয় জমিজমার মধ্যে কমন প্যাসেজের অংশ সহ বাংলা মাপে কমবেশি ০৭ (সাত) কাঠা ০৪ (চার) ছটাক জমি মায় দরবস্ত হকুক যাহার খাজনা পশ্চিমবঙ্গ ল্যান্ড হোল্ডিং রেভিনিউ আইন মতে ধার্য্য হইবে।

মৌজা - জ্যাংড়া, জে.এল. নং ১৬,

রেঃ সাঃ ১১৪ নং,

আর.এস. ৫১৬ নং খতিয়ানভুক্ত

আর.এস. ১৭৫৭ (এক হাজার সাতশত সাতায়) নং দাগে শালি ৪৯ শতক মধ্যে লট 'সি' চিহ্নিত কমবেশি ০১ বিঘা ০৪ কাঠা ০৬ ছটাক ৩২ বর্গফুট জমি তন্মধ্যে হস্তান্তর করা বাদে বাকী জমির মধ্য হইতে অত্র দলিল সংযুক্ত নকশায় লাল রঙের রেখা দ্বারা বেষ্টিত আমাদিগের নিজাংশে প্রাপ্ত স্কীমের 'সি/১', 'সি/২', 'সি/৩' ও 'সি/৪' নং চারটি প্লটভুক্ত কমন প্যাসেজের অংশ সহ বাংলা মাপে কমবেশি ০৭ (সাত) কাঠা ০৪ (চার) ছটাক জমি মায় যাবতীয় ইজমেন্ট স্বত্বাদি সহ সম্পত্তি অত্র কোবালা দলিলের বিক্রীত সম্পত্তি হইতেছে।

① Neva Sarki
② Anjana Mondal
③ Dipa Paul
④ Shefali Chakrabarti

ঃ চ ::

যাহা রাজারহাট গোপালপুর পৌরসভার ২৮ নং ওয়ার্ডের জগৎপুর নেতাজীপল্লী রোড হিত সম্পত্তি হইতেছে। অত্র দলিল সংযুক্ত নকশা, ক্রেতা-বিক্রেতার ছবি ও দশ আঙ্গুলের টিপ ছাপ দলিলের একাংশ বলিয়া গণ্য হইবে।

—ঃ চৌহদ্দি ::—

উত্তরে : স্বীমের 'সি/৫' প্লটভুক্ত জমি।
দক্ষিণে : ৫ প্রশস্ত প্যাসেজ ও গৌরাস গোলদার।
পূর্বে : ২ + ১০ = ১২ প্রশস্ত কমন প্যাসেজ।
পশ্চিমে : আর.এস. ৬৯২ ও ৬৯৫ নং দাগের জমি।

মুসাবিদাকারক :—

Arjun Kumar Bose
Advocate
En. No-F/10/26/91
(আশিস কুমার বোস)
এ্যাডভোকেট
বারাসাত জাজেস কোর্ট

বর্ণ সংস্থাপনে :—

কুন্তল সিংহ রায়
(কুন্তল সিংহ রায়)
বারাসাত কোর্ট

ইসাদি :—

১। Anubela
Sohate Khitish Chandra Anubela
Jagat Pur Gauranga Nagar
Kat-159


২। ২১৮৮৩৮৮৮

৩। ১৮৮৮ - ১৮৮৮৮৮ - ১৮৮৮৮৮
১৮৮৮ - ১৮৮৮

৩। Rupali Mondal
of Anubela. P.S. Rajarhat.

**SITE PLAN OF LAND AT MOUZA - JAYANGRA ; J.L. NO-16 ;
R.S. NO-114 ; TOLU NO-3027 ; R.S. KHATIAN NO-516 ; R.S. DAG
NO-1757 ; MODIFY KHATIAN NO- ; UNDER P.S. BAGUIATI ;
DIST- NORTH 24 PARGANAS. SCALE-1"=30'-0"**

S

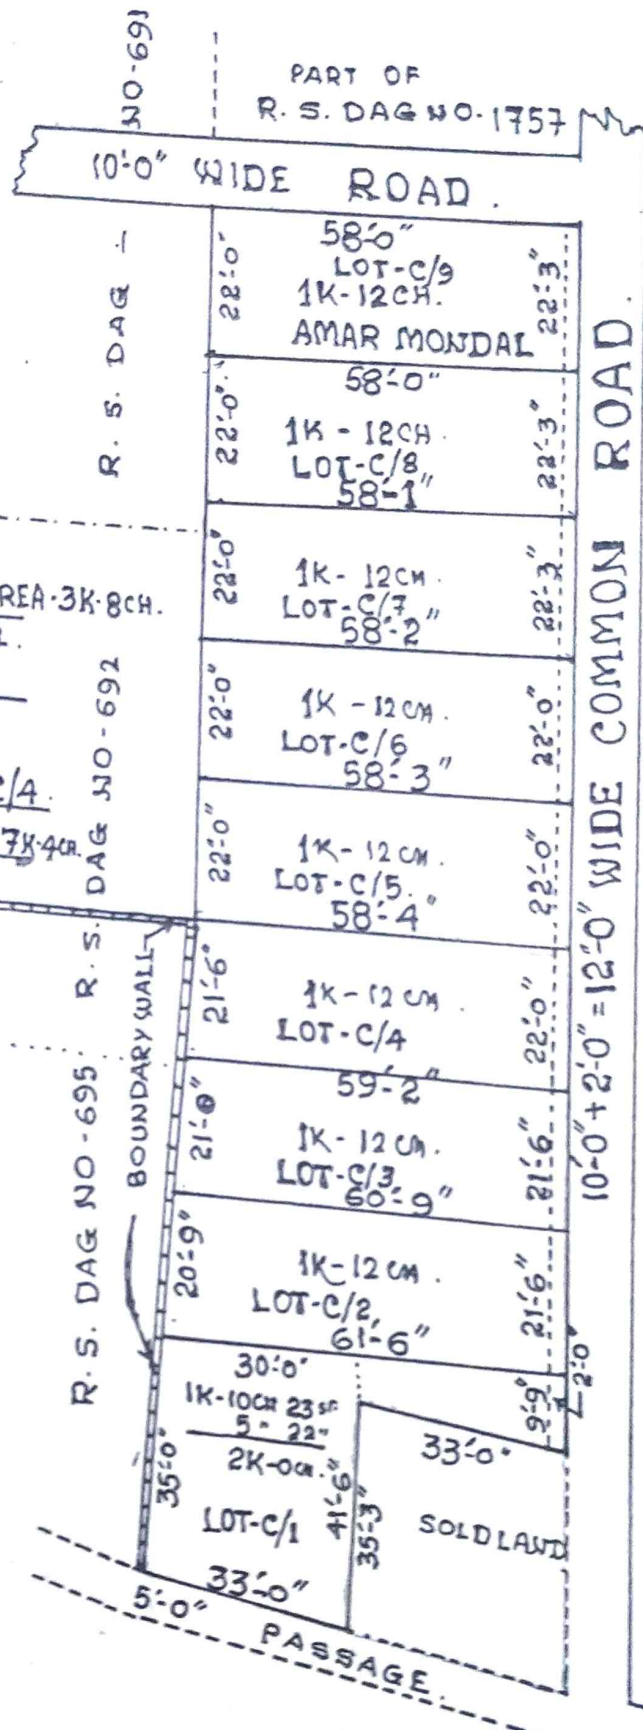

LAND GIFTED TO:-

LOT-C/8 & C/7 - SRI AMAR MONDAL. AREA-3K-8CH.

GIFTED BY:- 1. SMT. BHRI SPATI MONDAL.
2. " RUPALI MONDAL.

LAND SOLD TO:- LOT NO-C/1; C/2; C/3 & C/4.

TO:- SMT. RUPA CHAKRABORTY. AREA-7K-4CH.

LAND SOLD BY:-

1. SMT. NIVA SARKAR.
2. " ANJANA MONDAL.
3. " DIPPA PAUL.
4. " SHEFALI GHOSH.

Neva Sarkar
Anjana Mondal
Dipa Paul
Shefali Ghosh

DRAWN BY:- S. K. S.



Government Of West Bengal
Office Of the A.D.S.R. BIDHAN NAGAR
District:-North 24-Parganas

Endorsement For Deed Number : I - 06002 of 2012
(Serial No. 06548 of 2012)

On

Payment of Fees:

On 16/05/2012

Certificate of Admissibility(Rule 43,W.B. Registration Rules 1962)

Admissible under rule 21 of West Bengal Registration Rule, 1962 duly stamped under schedule 1A, Article number : 23, 4 of Indian Stamp Act 1899. also under section 5 of West Bengal Land Reforms Act, 1955, Court fee stamp paid Rs.10/-

Payment of Fees:

Amount By Cash

Rs. 23928 00/-, on 16/05/2012

(Under Article : A(1) = 23914/- ,E = 14/- on 16/05/2012)

Certificate of Market Value(WB PUVI rules of 2001)

Certified that the market value of this property which is the subject matter of the deed has been assessed at Rs.-21,75,000/-

Certified that the required stamp duty of this document is Rs.- 130520 /- and the Stamp duty paid as Impresive Rs.- 5000/-

Deficit stamp duty

Deficit stamp duty

1. Rs. 49000/- is paid, by the draft number 899932, Draft Date 16/05/2012, Bank Name State Bank of India, Narayanpur, received on 16/05/2012
2. Rs. 49000/- is paid, by the draft number 899927, Draft Date 16/05/2012, Bank Name State Bank of India, Narayanpur, received on 16/05/2012
3. Rs. 27520/- is paid, by the draft number 899926, Draft Date 16/05/2012, Bank Name State Bank of India, Narayanpur, received on 16/05/2012

Presentation(Under Section 52 & Rule 22A(3) 46(1),W.B. Registration Rules,1962)

Presented for registration at 13.06 hrs on :16/05/2012, at the Office of the A.D.S.R. BIDHAN NAGAR by Neva Sarkar , one of the Executants.

Admission of Execution(Under Section 58,W.B.Registration Rules,1962)

Execution is admitted on 16/05/2012 by

1. Neva Sarkar, wife of Ramesh Sarkar, Village:Jagatpur Netaji Pally, Thana:-Baguiati, P.O. :-Gouranganagar, District:-North 24-Parganas, WEST BENGAL, India, Pin :-700159, By Caste Hindu, By Profession : House wife



Addl. District Sub-Registrar
Bidhan Nagar, Salt Lake City
(Debasish Dhar)
ADDITIONAL DISTRICT SUB-REGISTRAR

16/05/2012 15:26:00

EndorsementPage 1 of 2



Government Of West Bengal
Office Of the A.D.S.R. BIDHAN NAGAR
District:-North 24-Parganas

Endorsement For Deed Number : I - 06002 of 2012

(Serial No. 06548 of 2012)

- 2 Anjana Mondal, wife of Kripasindhu Mondal , Sec-3, B L- F D 49, Salt Lake City, P.O. :- ,District:-North 24-Parganas, WEST BENGAL, India, Pin :-700106, By Caste Hindu, By Profession : House wife
- 3 Dipa Paul, wife of Tarun Paul , 8, Naba Mahajati Rd. Nalta, Thana:-Dum Dum, P.O. :- ,District:-North 24-Parganas, WEST BENGAL, India, Pin :-700028, By Caste Hindu, By Profession : Cultivation
- 4 Shetali Ghosh, wife of Subhasish Ghosh , Village:Balpai, Thana:-Khanakul, P.O. :- ,District:-Hooghly, WEST BENGAL, India, , By Caste Hindu, By Profession : House wife

Identified By Amar Mondal, son of Lt. Khitish Ch Mondal, R G M-20/1, Jagatpur Bazar, Thana:-Baguiati, P.O. :- ,District:-North 24-Parganas, WEST BENGAL, India, Pin :-700159, By Caste Hindu, By Profession: Business.

(Debasish Dhar)

ADDITIONAL DISTRICT SUB-REGISTRAR



16 MAY 2012

ADDL District Sub-Registrar
Bidhannagar, (Salt Lake City)

(Debasish Dhar)
ADDITIONAL DISTRICT SUB-REGISTRAR

16/05/2012 15:26:00

EndorsementPage 2 of 2

Government of West Bengal
Department of Finance (Revenue) , Directorate of Registration and Stamp Revenue
Office of the A.D.S.R. BIDHAN NAGAR, District- North 24-Parganas
Signature / LTI Sheet of Serial No. 06548 / 2012, Deed No. (Book - I , 06002/2012)

Signature of the Presentant

Name of the Presentant	Photo	Finger Print	Signature with date
Neva Sarkar Village: Jagatpur Netaji Pally, Thana: Baguiati, P.O. Gouranganagar District: North 24-Parganas, WEST BENGAL, India, Pin :-700159	 16/05/2012	 LTI 16/05/2012	Neva Sarkar 16/5/2012

II. Signature of the person(s) admitting the Execution at Office.

Sl No.	Admission of Execution By	Status	Photo	Finger Print	Signature
1	Neva Sarkar Address -Village: Jagatpur Netaji Pally, Thana: Baguiati, P.O. :-Gouranganagar District:-North 24-Parganas, WEST BENGAL, India, Pin :- :-700159	Self	 16/05/2012	 LTI 16/05/2012	Neva Sarkar
2	Anjana Mondal Address -Sec-3, B L- F D 49, Salt Lake City, P.O. :- District:-North 24-Parganas, WEST BENGAL, India, Pin :-700106	Self	 16/05/2012	 LTI 16/05/2012	Anjana Mondal
3	Dipa Paul Address -8, Naba Mahajati Rd. Nalta, Thana:-Dum Dum, P.O. :- District:-North 24-Parganas, WEST BENGAL, India, Pin :-700028	Self	 16/05/2012	 LTI 16/05/2012	Dipa Paul
4	Shitali Ghosh Address -Village: Balpai, Thana:-Khanakul, P.O. :- District:-Hooghly, WEST BENGAL, India,	Self	 16/05/2012	 LTI 16/05/2012	Shitali Ghosh

Name of Identifier of above Person(s)

Amar Mondal
R G M-20/1, Jagatpur Bazar, Thana: Baguiati, P.O. :-
District:-North 24-Parganas, WEST BENGAL, India,
Pin :-700159

Signature of Identifier with Date


16/5/2012

Addl. District Sub-Registrar
 (Debasish Dhar)
ADDITIONAL DISTRICT SUB-REGISTRAR
 Office of the A.D.S.R. BIDHAN NAGAR

16/05/2012 6 MAY 2012

UNDER RULE 44A OF THE I.R. ACT 1908

(1) Name

Status - Presentant/Executant/Claimant/Attorney/Principal/Guardian/Testator (✓)



L.H.

LITTLE

RING

MIDDLE

FORE

THUMB

THUMB

FORE

MIDDLE

RING

LITTLE

R.H.

All the above fingerprints are of the abovenamed person and attested by the said person

Signature of the Presentant / Executant /
Claimant/Attorney/Principal/Guardian/Testator. (Tick the appropriate status)

(2) Name Neva Sarkar

Status - Presentant/Executant/Claimant/Attorney/Principal/Guardian/Testator (✓)



L.H.

LITTLE

RING

MIDDLE

FORE

THUMB

THUMB

FORE

MIDDLE

RING

LITTLE

R.H.

All the above fingerprints are of the abovenamed person and attested by the said person

Signature of the Presentant / Executant /
Claimant/Attorney/Principal/Guardian/Testator. (Tick the appropriate status)

(3) Name Arijana Mondal

Status - Presentant/Executant/Claimant/Attorney/Principal/Guardian/Testator (✓)



L.H.

LITTLE

RING

MIDDLE

FORE

THUMB

THUMB

FORE

MIDDLE

RING

LITTLE

R.H.

All the above fingerprints are of the abovenamed person and attested by the said person

Dipa Paul
Signature of the Presentant / Executant /
Claimant/Attorney/Principal/Guardian/Testator. (Tick the appropriate status)

UNDER RULE 44A OF THE I.R. ACT 1908

(1)

Name
Status - Presentant



LEFT HAND FINGER PRINTS

LITTLE	RING	MIDDLE	FORE	THUMB

RIGHT HAND FINGER PRINTS

THUMB	FORE	MIDDLE	RING	LITTLE

All the above fingerprints are of the abovenamed person and attested by the said person

Shefali Behar
Signature of the presentant

(2)

Name Rupa Chakroborty

Status - Presentant/Executant/Claimant/Attorney/Principal/Guardian/Testator



LEFT HAND FINGER PRINTS

LITTLE	RING	MIDDLE	FORE	THUMB

RIGHT HAND FINGER PRINTS


THUMB	FORE	MIDDLE	RING	LITTLE

All the above fingerprints are of the abovenamed person and attested by the said person

Rupa Chakroborty
Signature of the Presentant / Executant /
Claimant/Attorney/Principal/Guardian/Testator. (Tick the appropriate status)

Certificate of Registration under section 60 and Rule 60.

Registered in Book - I
CD Volume number 9
Page from 1729 to 1744
being No 06002 for the year 2012.

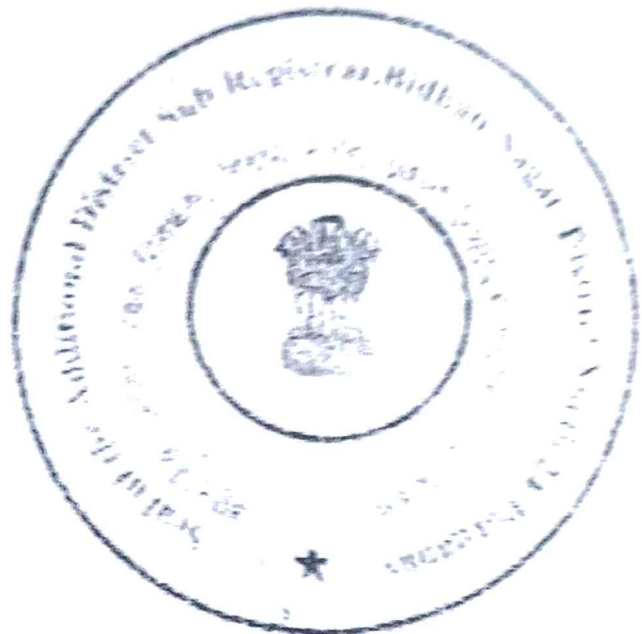

(Debasish Dhar) 17-May-2012
ADDITIONAL DISTRICT SUB-REGISTRAR
Office of the A.D.S.R. BIDHAN NAGAR
West Bengal