


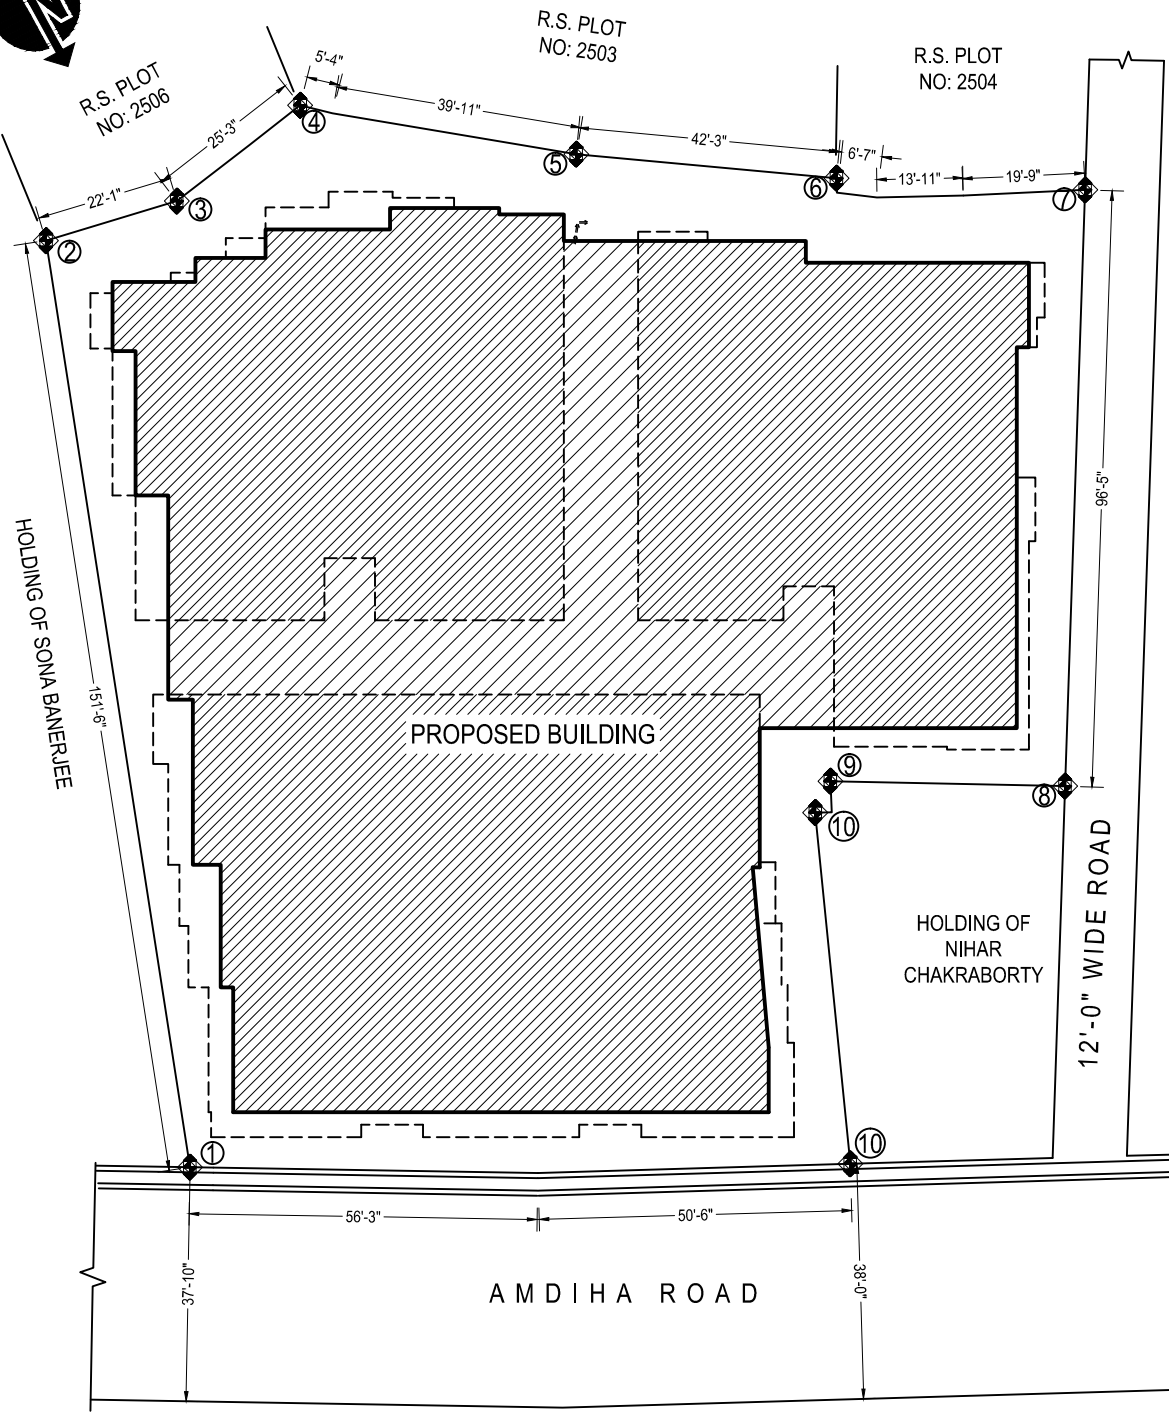

CO ORDINATES		
POINT	LAT	LONG
1	23.32246	86.358570
2	23.32204	86.358405
3	23.322054	86.358400
4	23.322053	86.358338
5	23.322100	86.358270
6	23.322158	86.358151
7	23.322215	86.357999
8	23.322462	86.358113
9	23.322394	86.358332
10	23.322404	86.358374
11	23.322522	86.358423

PLAN OF PROPOSED BASEMENT PLUS GROUND PLUS FOUR STORIED COMMERCIAL CUM RESIDENTIAL FLAT BUILDING WITHIN HOLDING NO:- 531, WARD NO:- 06, SITUATED AT AMDIHA ROAD, PURULIA.

OWNER:- ONKARNATH MAJUMDAR AND OTHERS .

DRAWN BY:

LIC.NO:11022/19-22
JAHARLAL MUKHERJEE
MUNSIFFDANGA, PURULIA.
PH: 7797688214