



2D TO 11TH FLOOR BEAM ARRANGEMENT
SCALE-1:100

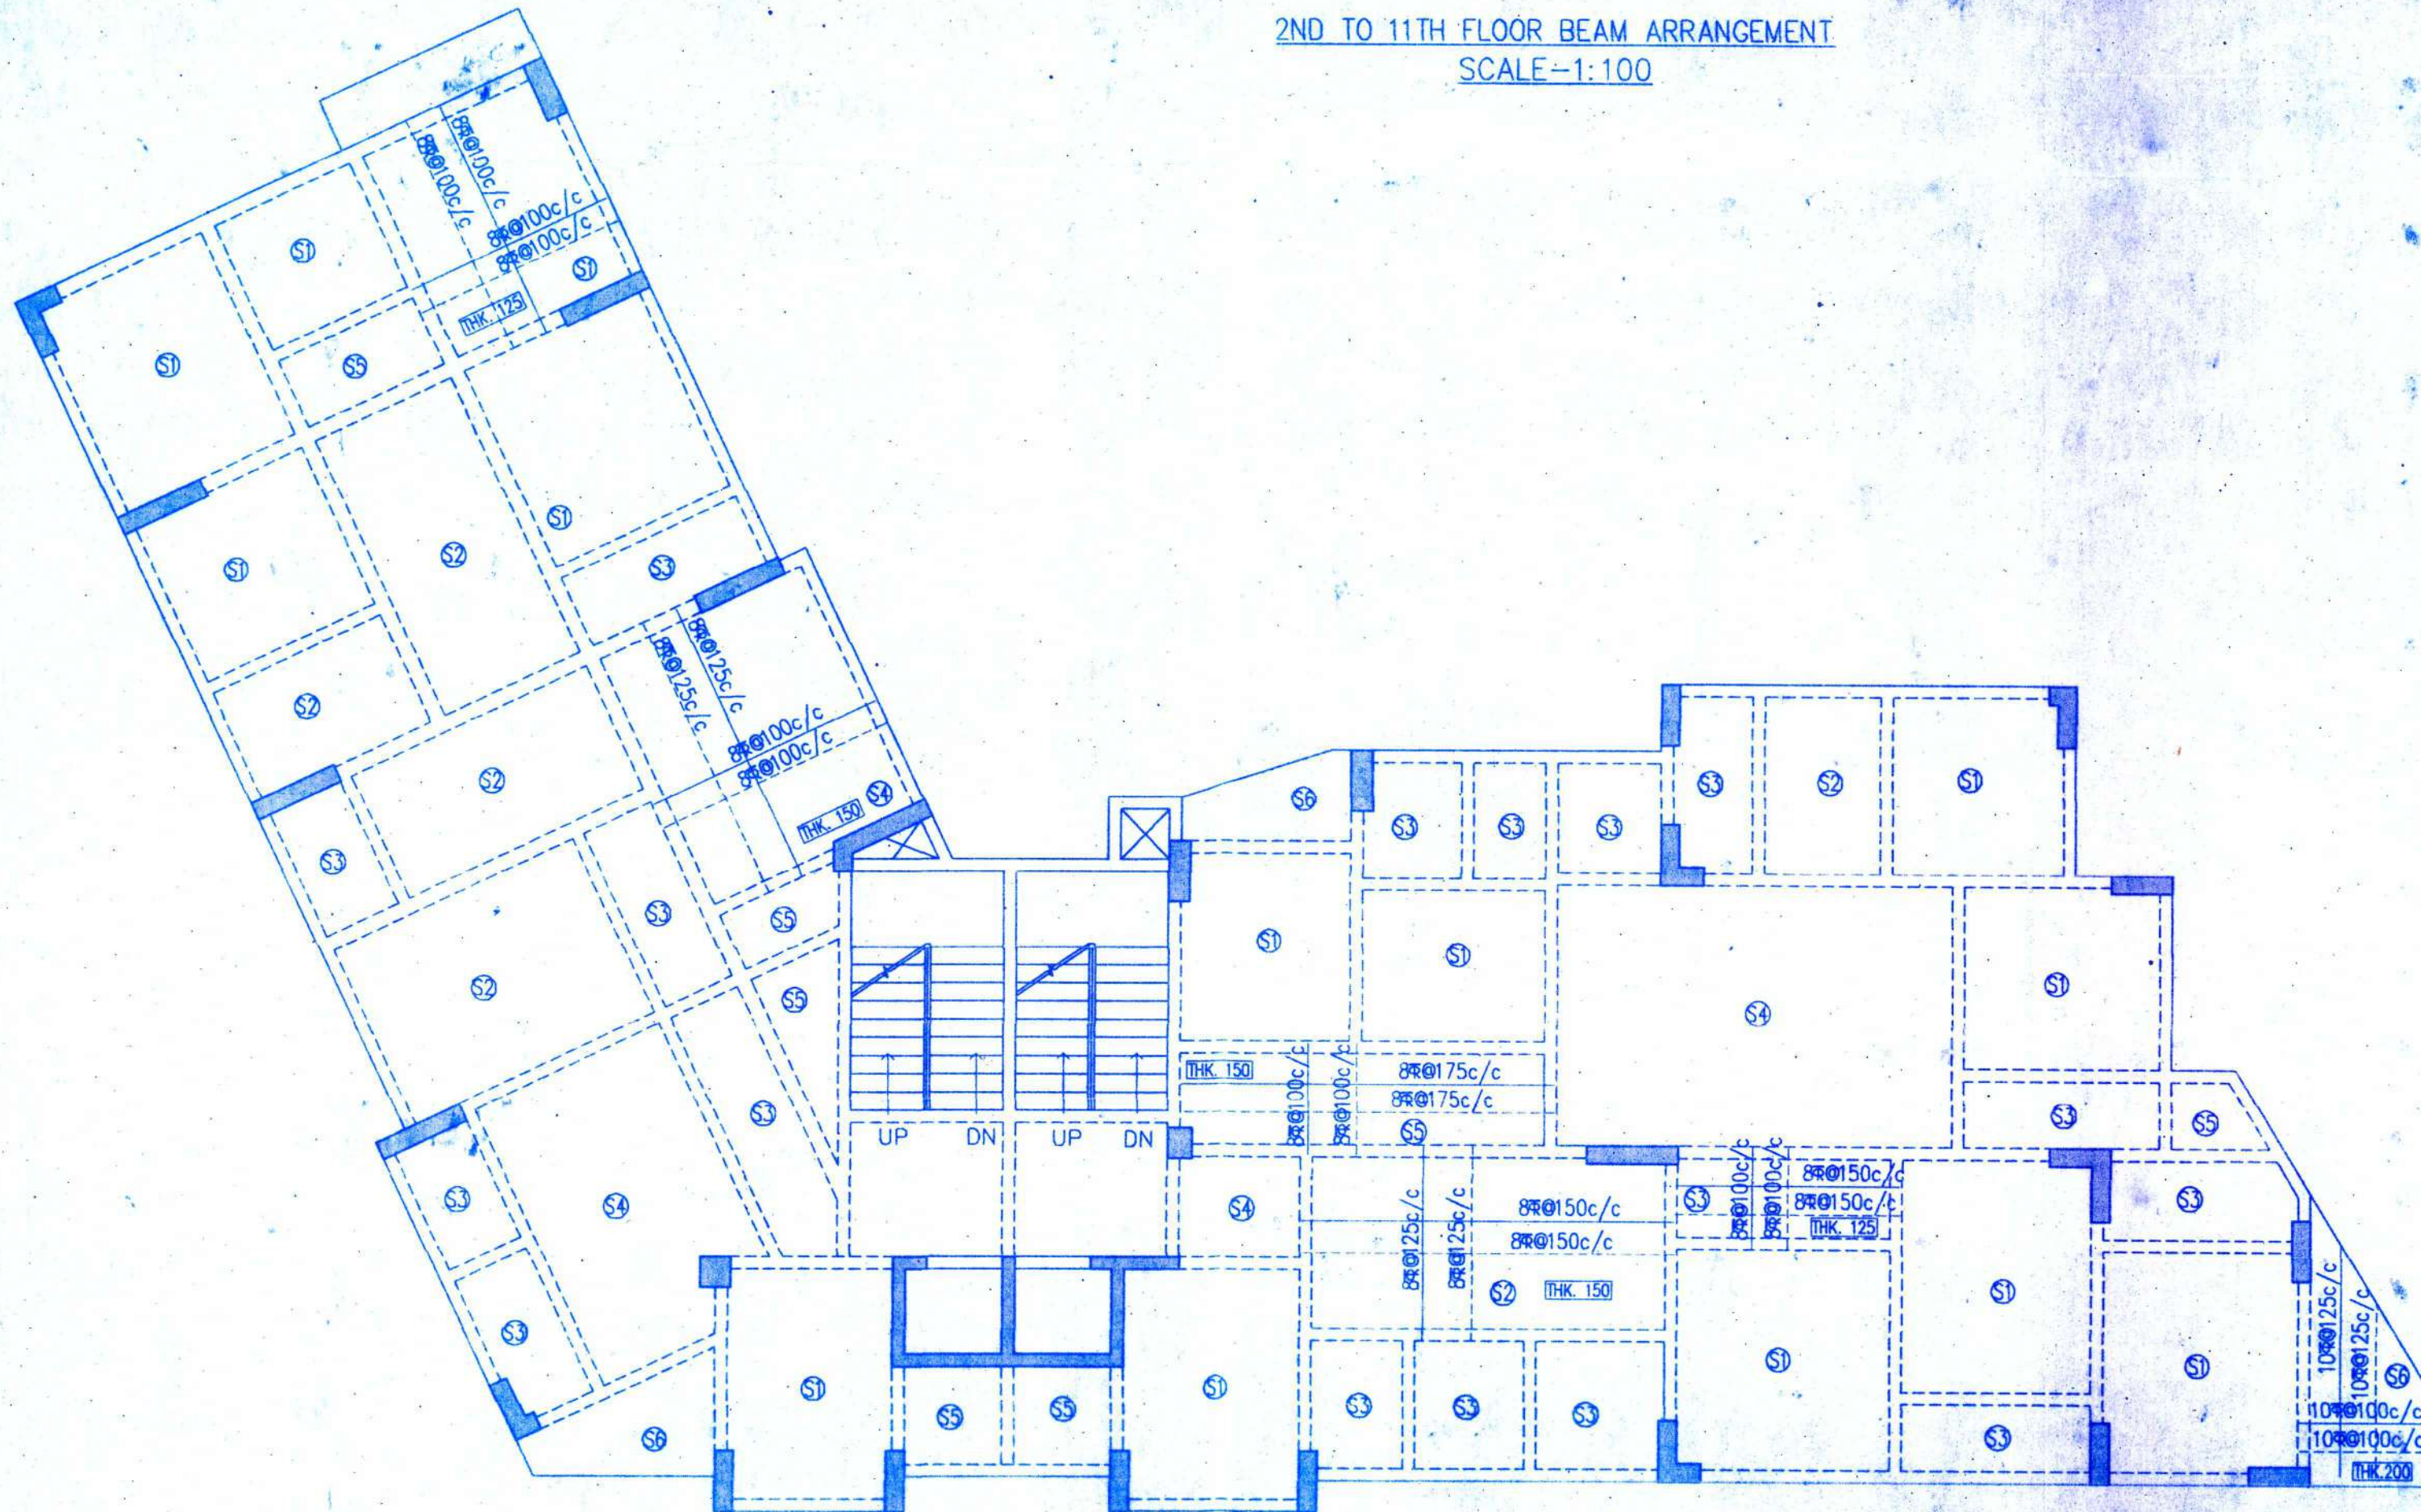

2D TO 11TH FLOOR SLAB ARRANGEMENT
SLAB THK. 125MM UNLESS OTHERWISE MENTIONED
SCALE-1:100

TOP BAR
BOTT BAR

BEAM SCHEDULE		
BEAM MKD.	SECTION AT SUPPORT (M25)	SECTION AT SPAN (M25)
B1 (250X500)	<p>2-25@alth.) 2-25@ext.) 10@100c/c 2-25@alth.)</p>	<p>2-25@alth.) 10@100c/c 2-25@ext.) 2-25@alth.)</p>
B2 (250X500)	<p>2-25@alth.) 2-20@ext.) 8@100c/c 2-25@alth.)</p>	<p>2-25@alth.) 8@125c/c 2-20@ext.) 2-25@alth.)</p>
B3 (200X500)	<p>2-20@alth.) 2-16@ext.) 8@100c/c 2-20@alth.)</p>	<p>2-20@alth.) 8@150c/c 2-16@ext.) 2-20@alth.)</p>
B4 (200X500)	<p>2-20@alth.) 2-20@ext.) 8@100c/c 2-20@alth.)</p>	<p>2-20@alth.) 8@125c/c 2-20@ext.) 2-20@alth.)</p>
B5 (200X500)	<p>2-20@alth.) 2-16@ext.) 8@100c/c 2-20@alth.)</p>	<p>2-20@alth.) 8@150c/c 2-20@ext.) 2-20@alth.)</p>
B6 (200X500)	<p>2-20@alth.) 2-16@ext.) 8@90c/c 2-20@alth.)</p>	<p>2-20@alth.) 8@100c/c 2-16@ext.) 2-20@alth.)</p>
B7 (200X500)	<p>2-20@alth.) 2-20@ext.) 8@90c/c 2-20@alth.)</p>	<p>2-20@alth.) 8@90c/c 2-20@ext.) 2-20@alth.)</p>

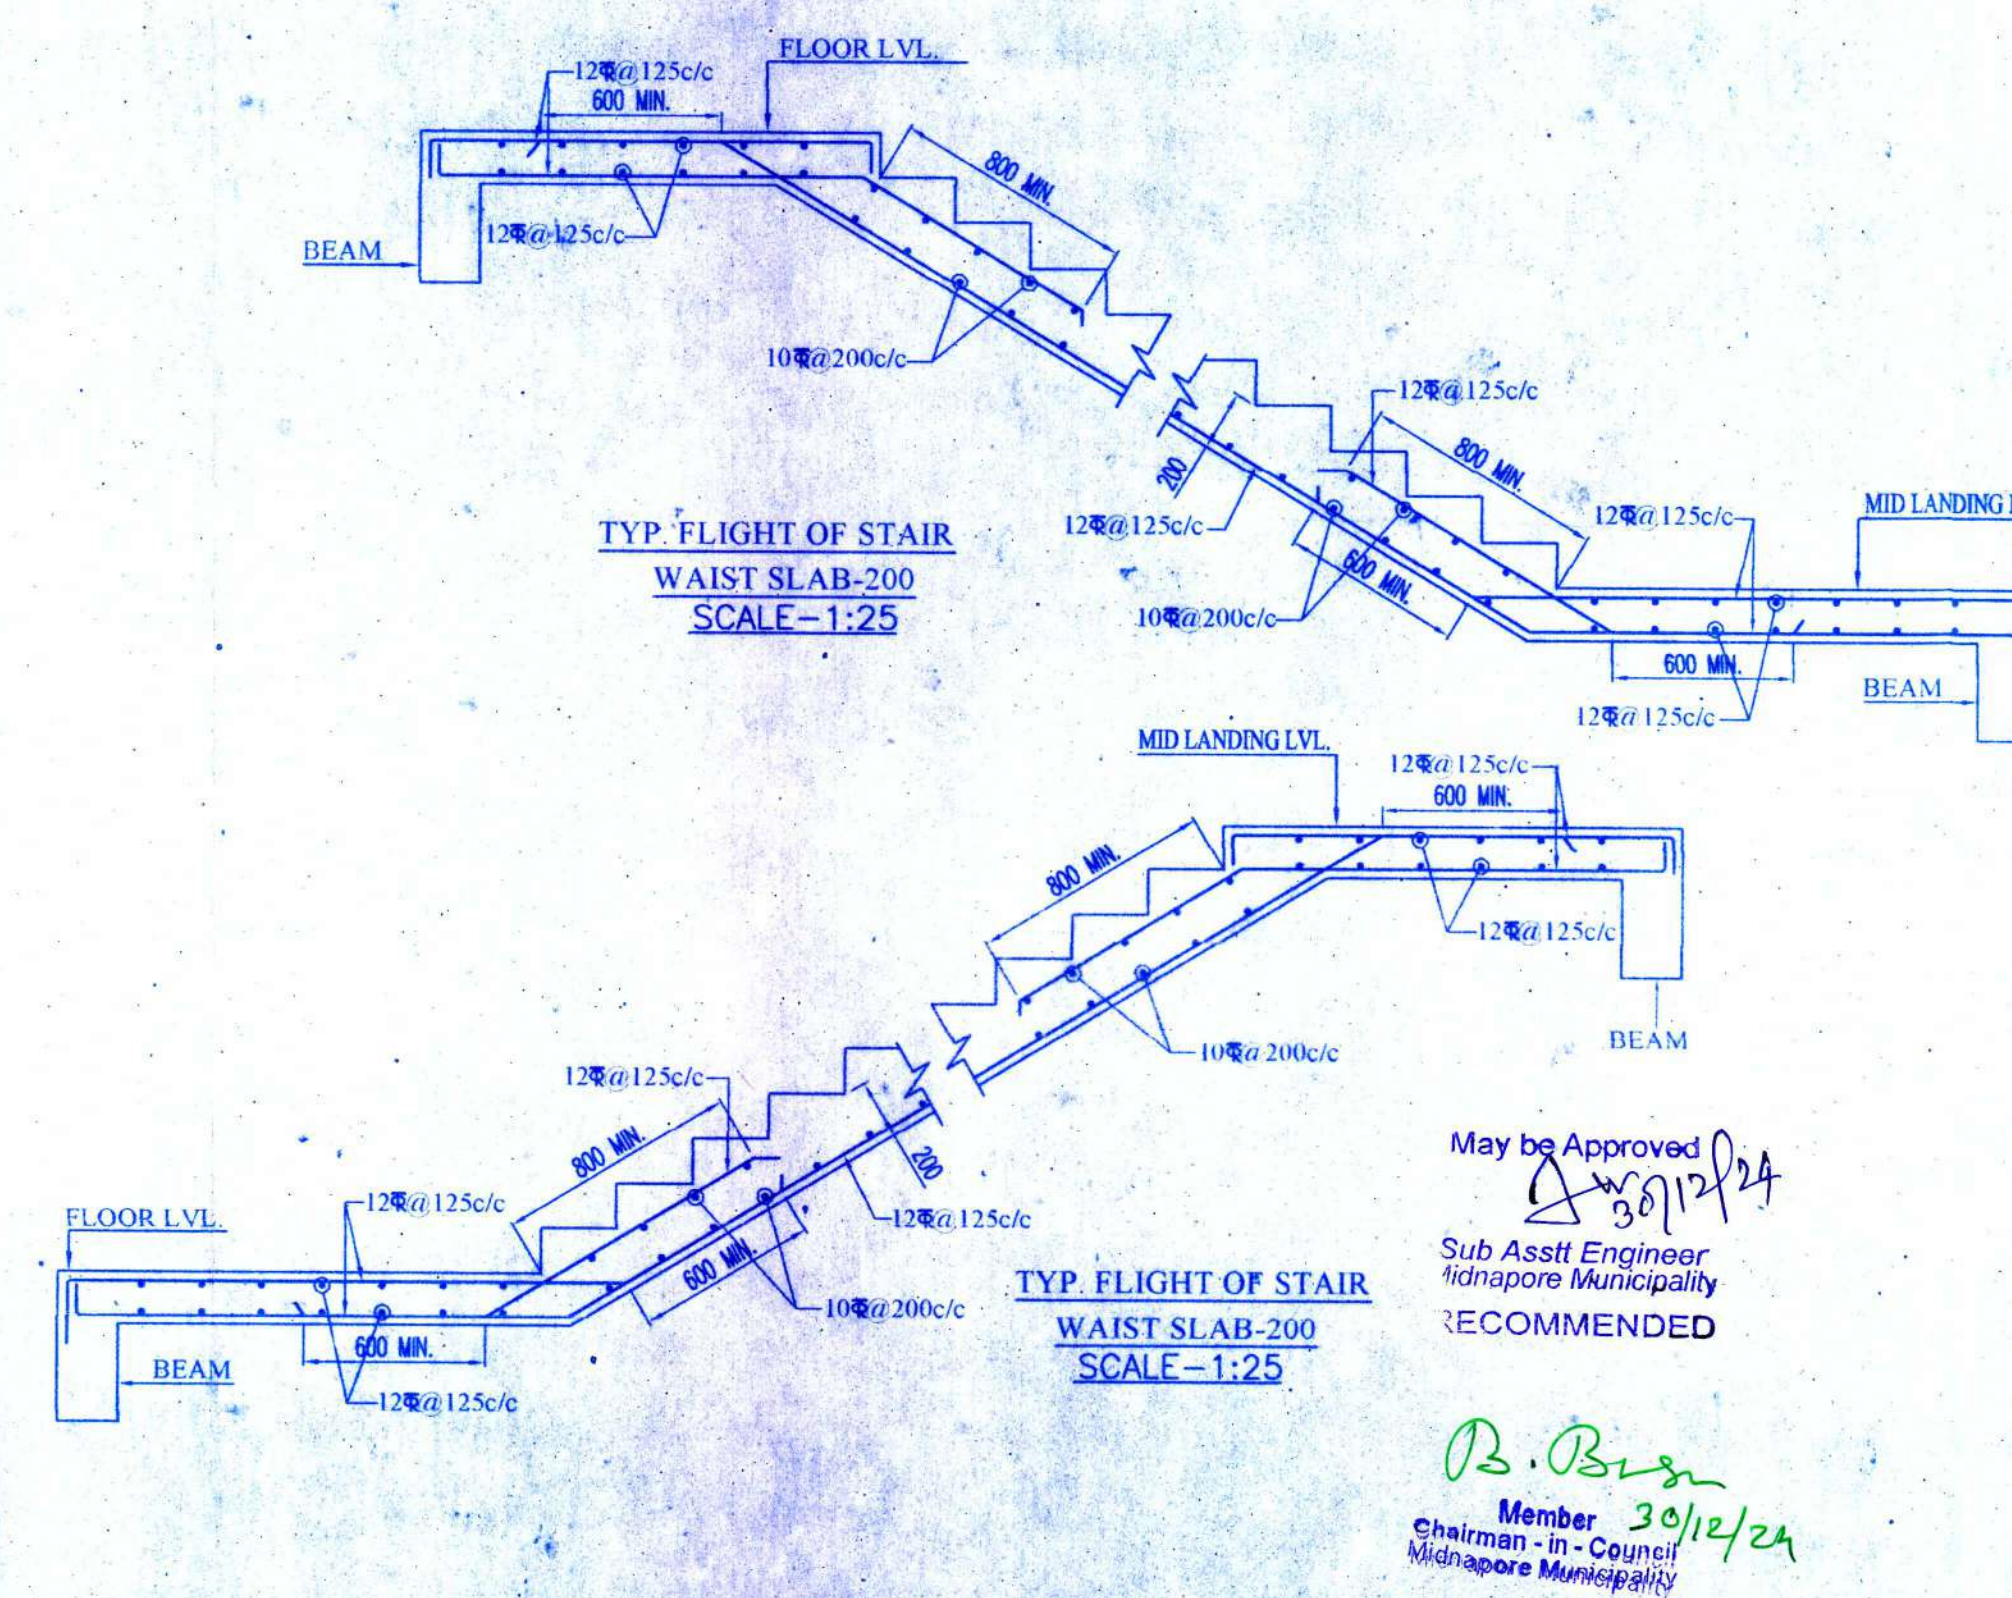

May be Approved
30/12/24
Sub Asst Engineer
Midnapore Municipality
RECOMMENDED
P. B. Biswas
Member
Chairman - in - Council
Midnapore Municipality

SIGNATURE OF OWNER
GRAND SPACE INFRA
Srikanth Kumar Das
Sudipta Bose
Bijoy K. Das
Anandendu Sarkar
K.B. ENTERPRISE
PARTNER
K.B. ENTERPRISE
PARTNER

SIGNATURE OF ARCHITECT
Shilpi Ghatak
SHILPI GHATAK
ARCHITECT
Reg. No.: CA/2014/65632

SIGNATURE OF STRUCTURAL ENGINEER
Mainak Majumdar
B.C.E., M.C.E. (Struct)
ESE-152/1 of KMC.
ESK-11, 152/4
STRUC.Rev.-SMC/1

SIGNATURE OF GEO-TECHNICAL ENGINEER
JAYANTI MAJUMDAR
B.E., M.E., M.I.G.S.
Geotechnical Engineer
District of Urban Development & Municipal Affairs, Govt. of West Bengal
Rajpur-Sonarpur Municipality
Class-1, L.I.C. No. 005, G.T. ENG.
Kolkata Municipal Corporation
Class-1, L.I.C. No. 13, G.T.E.
New Town Kolkata Development Authority
Class 1, L.I.C. No. HIDCC/100007

SIGNATURE OF STRUCTURAL REVIEWER
MANOJ KANTI MAJUMDAR
B.Sc. (Hons), B.C.E., F.I.E.C. Eng.
M.I. Struct. E. (London) M.A.S.C.E. (USA)
ESE-68 of
The Calcutta Municipal Corporation

TYPE OF DRAWING - SANCTION DRAWING
TITLE - 2ND. TO 11TH. FLOOR BEAM, SLAB ARRANGEMENT & SCHEDULE AND TYP. STAIR DETAIL
PROJECT - PROPOSED EIGHTH TO ELEVENTH FLOOR OVER ALREADY SANCTIONED B+G+7 STORIED RESIDENTIAL CUM COMMERCIAL APARTMENT OF LAND OWNER K.B. ENTERPRISE AND DEVELOPER GRAND SPACE INFRA, AT MOUZA - CANTONMENT BARPATHAR, J.L. NO. - 168, L.R. PLOT NO. - 544/867,544/869, HOLDING NO. - 950, P.W.D. ROAD, L.R. KHATIAN - 2483, P.O. - MIDNAPORE, P.S. - MIDNAPORE, DIST. - PASCHIM MEDINIPUR, PIN - 721101

STRUCTURAL CONSULTANT - ADROIT CONSULTANT
103, PANCHANANTALA ROAD
KOLKATA 700029
APPROVED BY - MM
DRAWN BY - SD
DRG. NO. - MIDNAPORE MUD/MS/ST-04
SCALE - 1:100, 50, 25
DATE - 26.12.24

APPROVAL FROM STATUTORY AUTHORITY