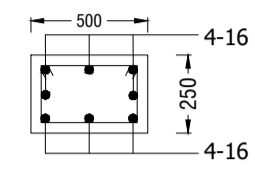
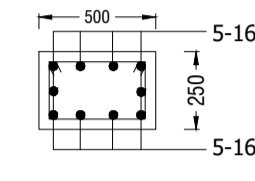



SCHEDULE OF COLUMN (Fe-500, M=25)

GROUP MKD.	COLUMN MKD.	SIZE OF COLUMN WITH REINFORCEMENTS (MAIN BAR & LINKS)	C/S OF COLUMN	LINKS DETAILS
I	REST OF STAIR	SIZE : (250 X 500) MAIN BAR: 8-16 LINKS: 2L 8 Ø STIRRUPS		NEAR JUNCTION (UPTO 1/6) LENGTH 8 @75C/C (2 NOS. CLOSED LINK PER SET) AT REST PORTION LINKS: 8 @150C/C (2 NOS. CLOSED LINK PER SET)
II	STAIR & LIFT	SIZE : (250 X 500) MAIN BAR: 10 - 16 LINKS: 2L 8 Ø STIRRUPS		

SCHEDULE OF SLAB (Fe-500, M=25)












SLAB MKD.	THICK. (mm.)	SHORT SPAN REINFORCEMENT DETAILS		LONG SPAN REINFORCEMENT DETAILS	
		SPAN	SUPPORT	SPAN	SUPPORT
S1	112	8T @150 C/C (BOTTOM)	8T @150 C/C(EXTRA TOP)	8T @150 C/C (BOTTOM)	8T @150 C/C(EXTRA TOP) 8T @300 C/C (BOTTOM)

SLAB - 112 MM THICK, 8T - 150 C/C - BOTH WAY

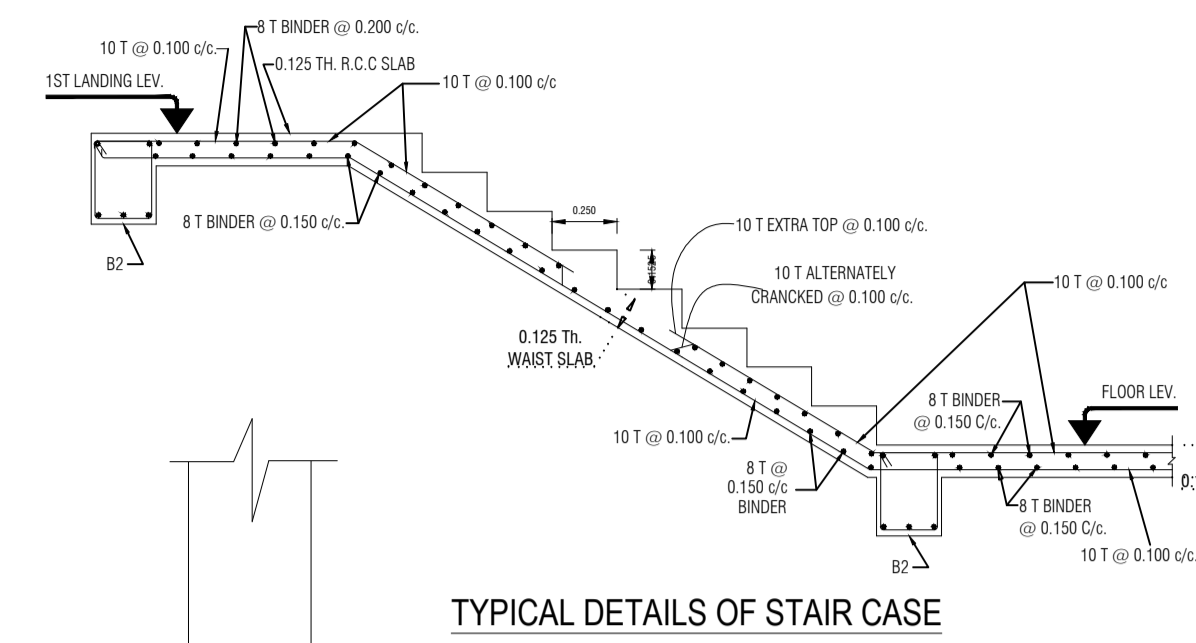

SCHEDULE OF BEAM (Fe-500, M=25)

BEAM MKD.	SIZE (mm)	REINFORCEMENT DETAILS AT SUPPORT			REINFORCEMENT DETAILS AT MID SPAN		
		TOP	BOTTOM	STIRRUPS	TOP	BOTTOM	STIRRUPS
B1	250 X 400	3-16T (A.T)+ 1-16T (EXTRA)	3-16T (A.T)	2L - 8T @75 C/C	3-16T (A.T)	3-16T (A.T) + 1-16T (EXTRA)	2L - 8T @175 C/C

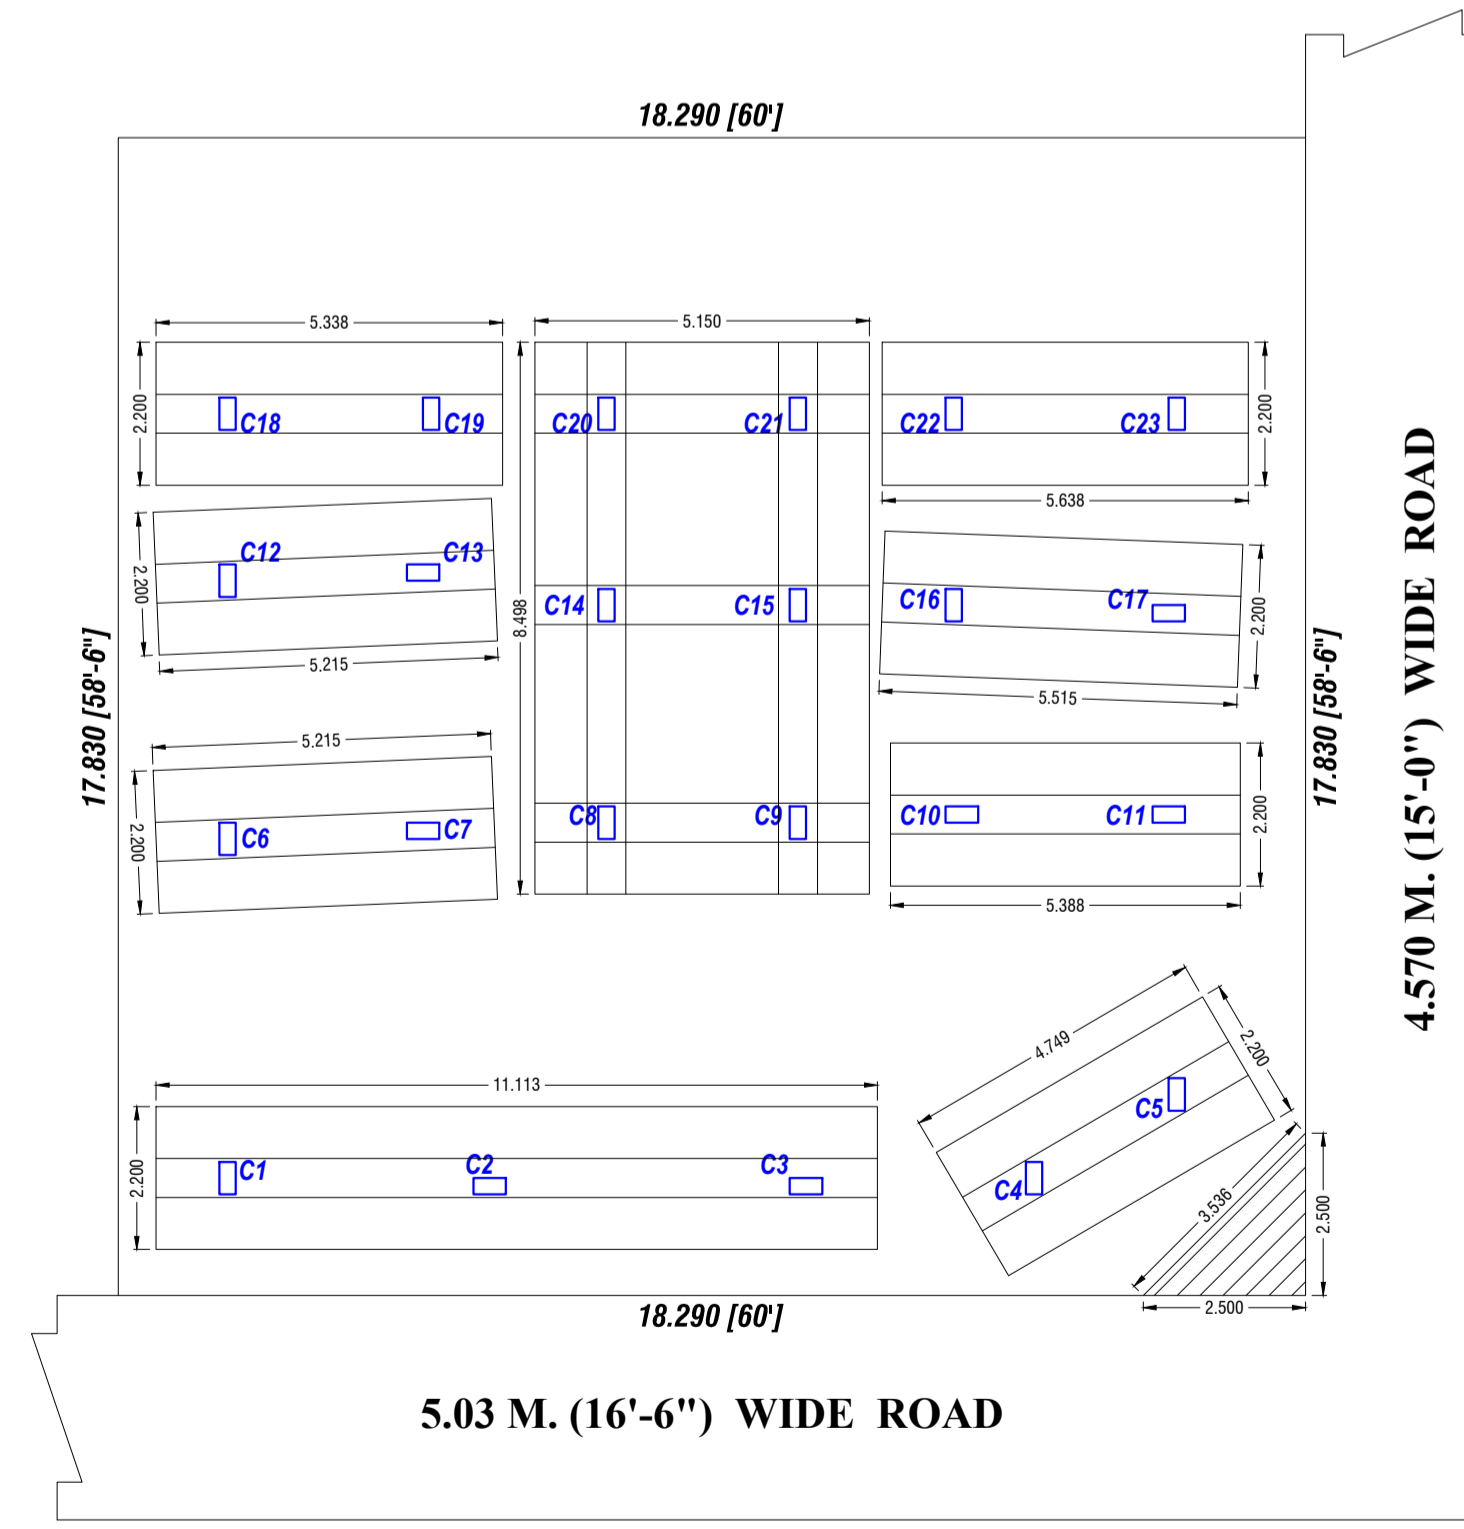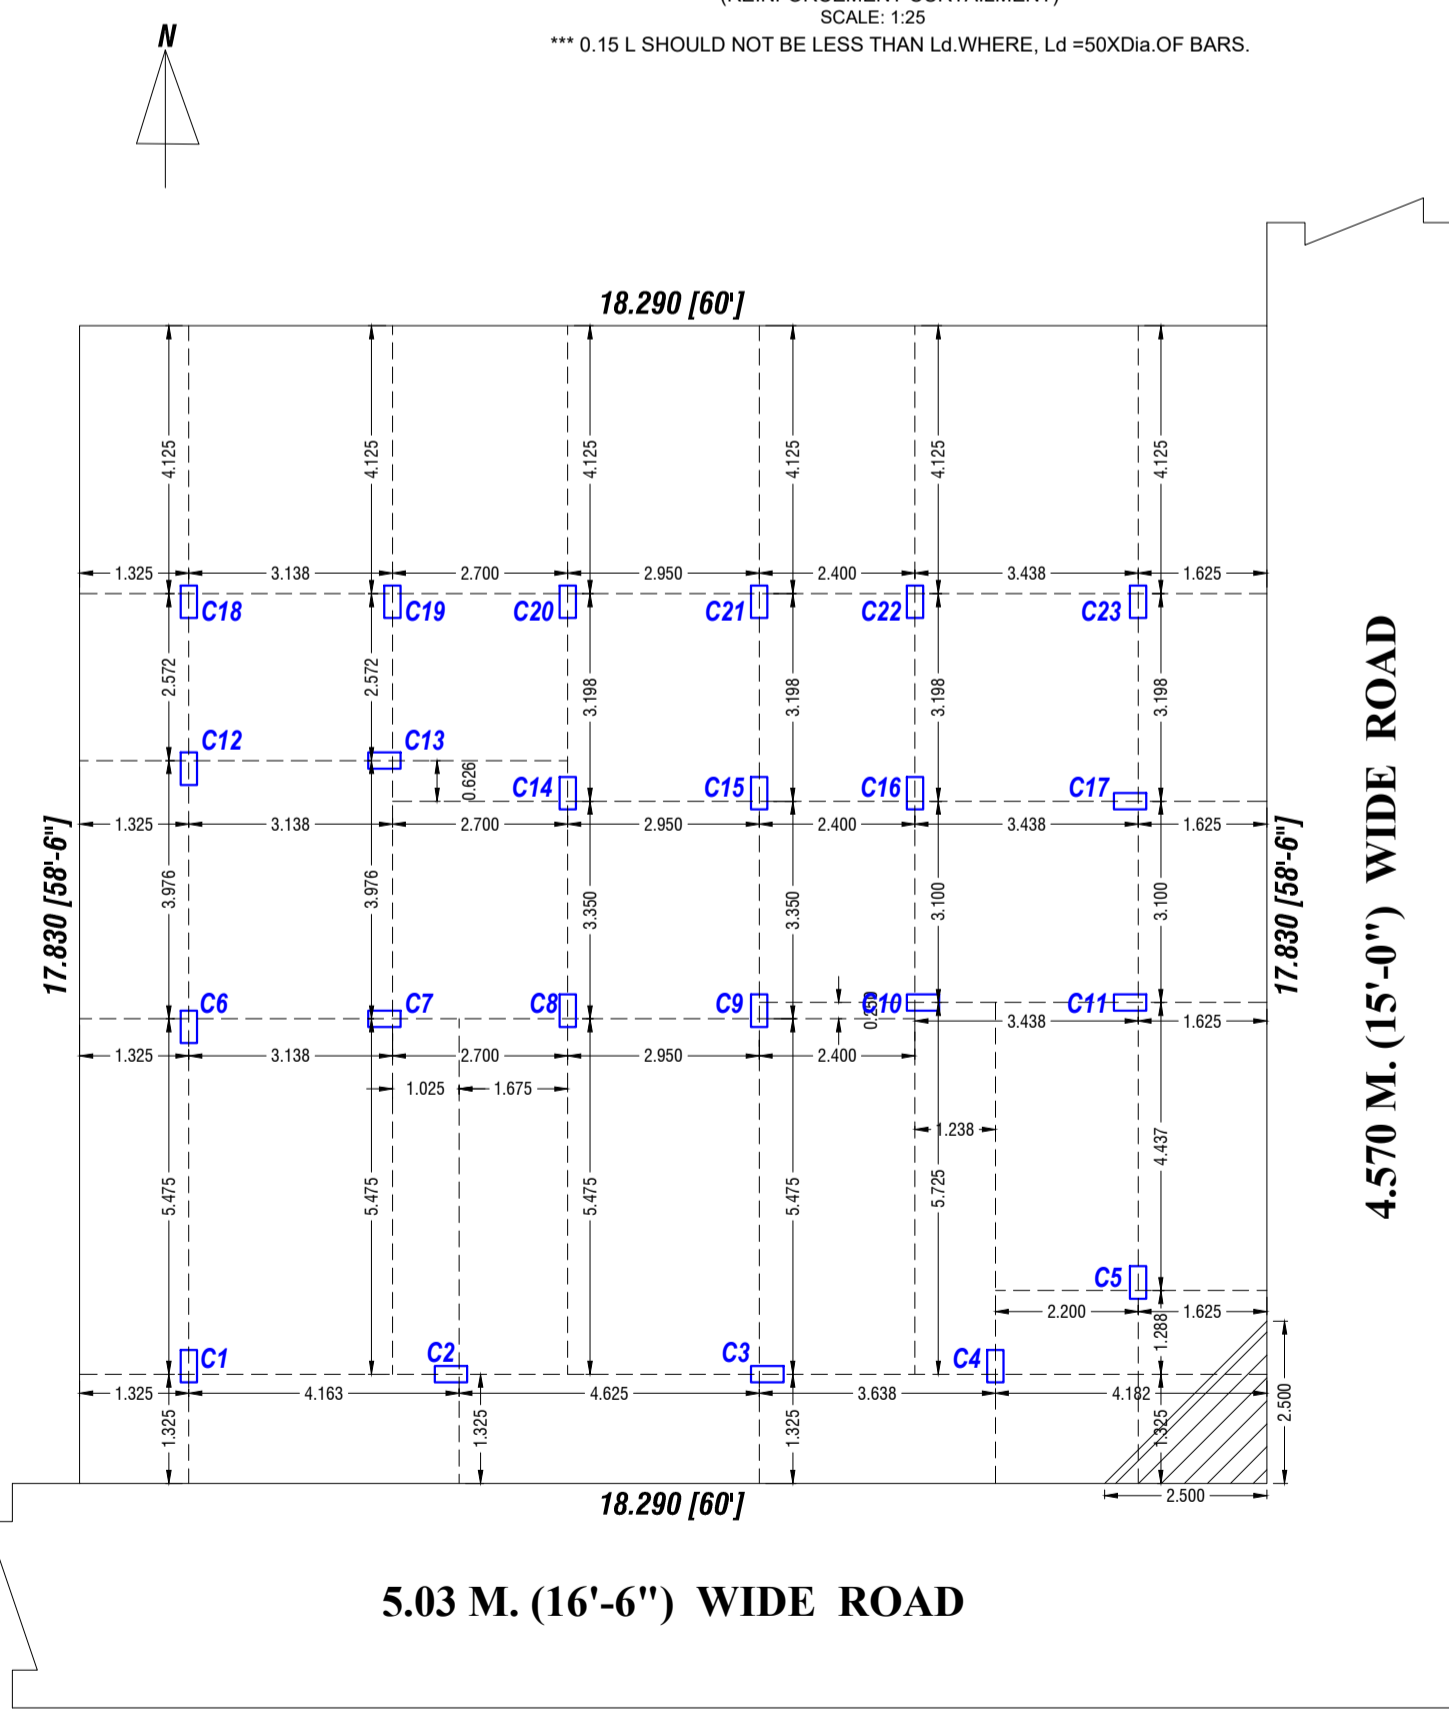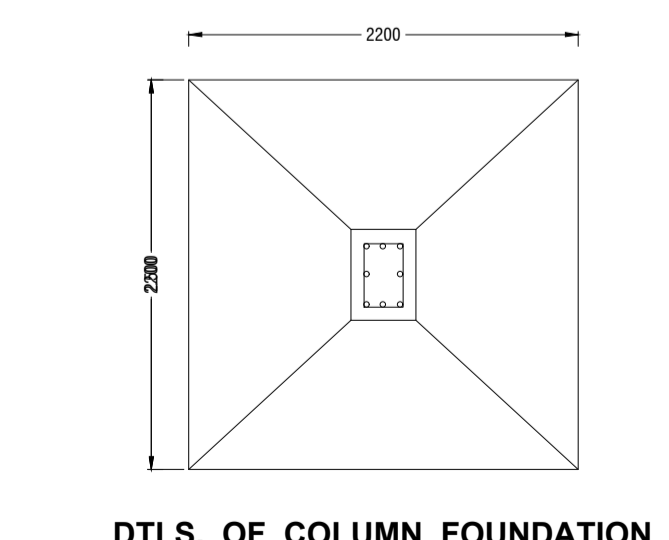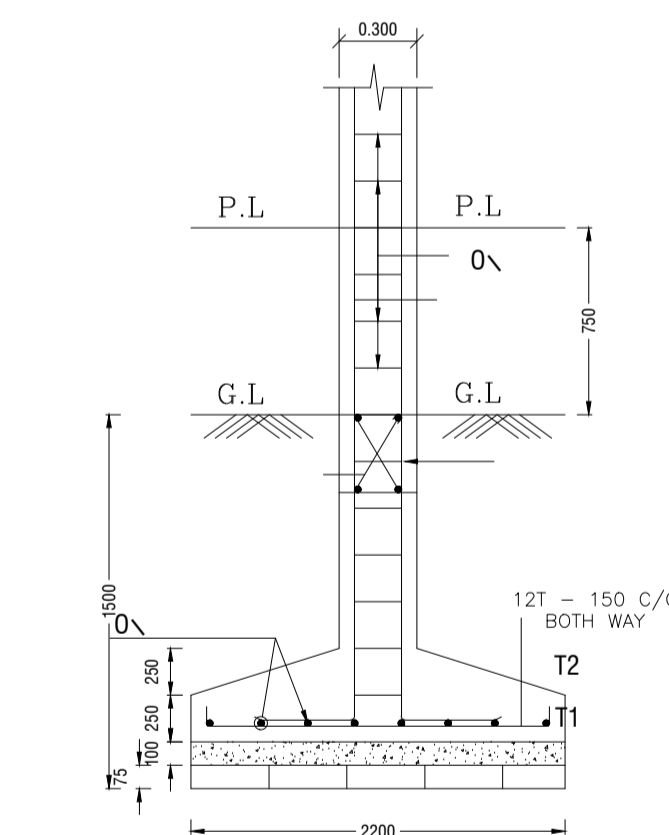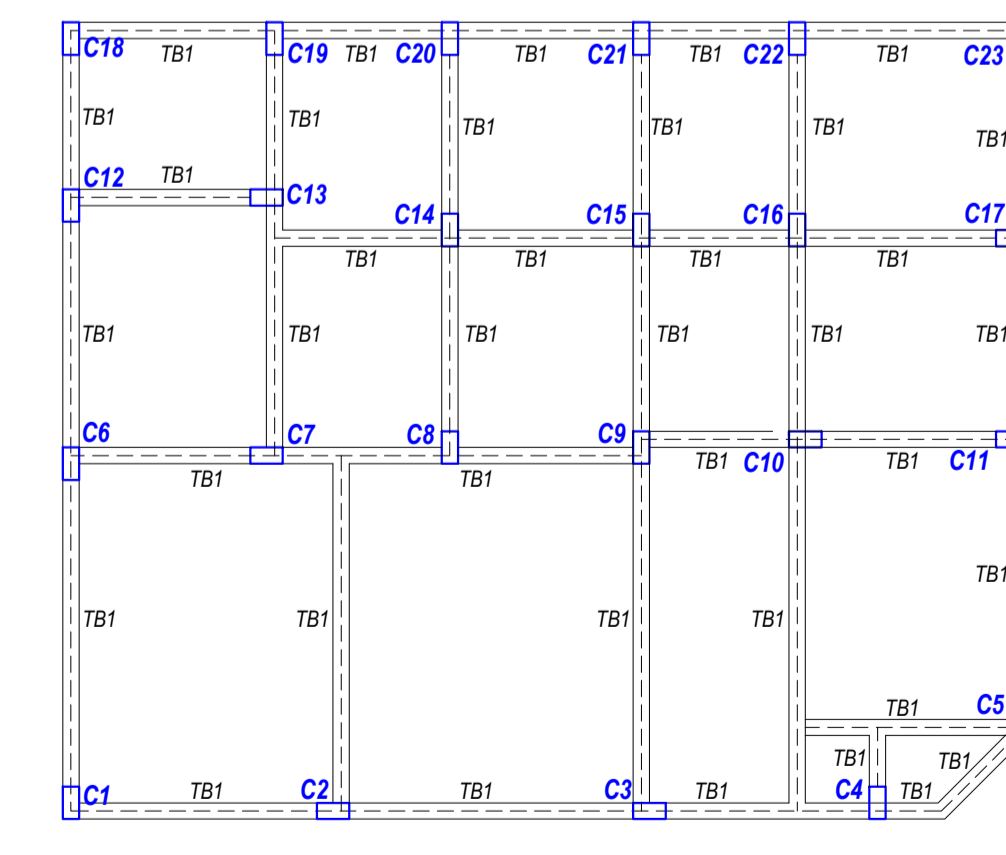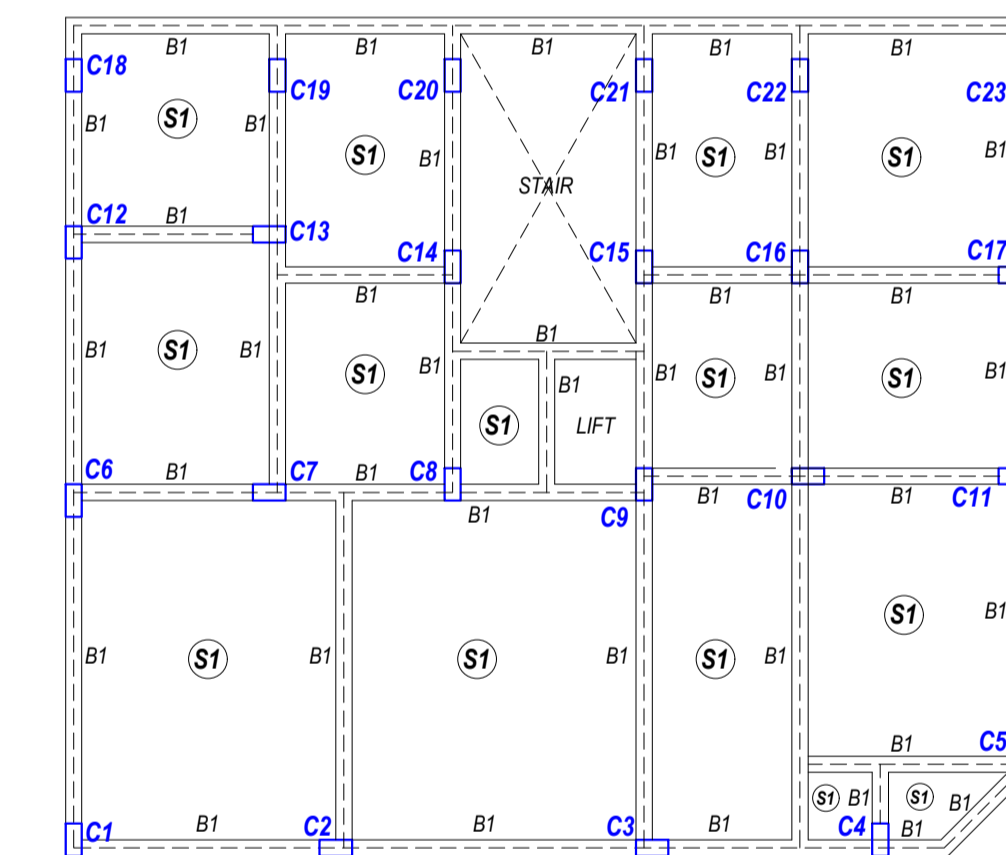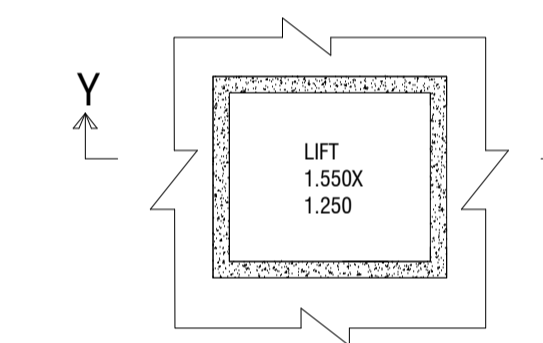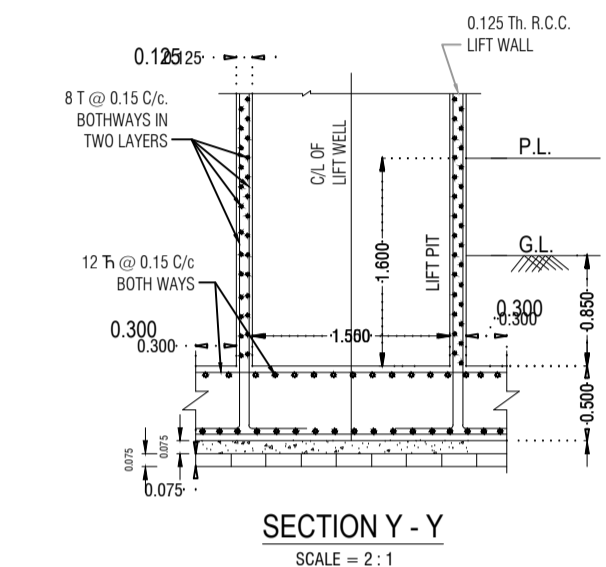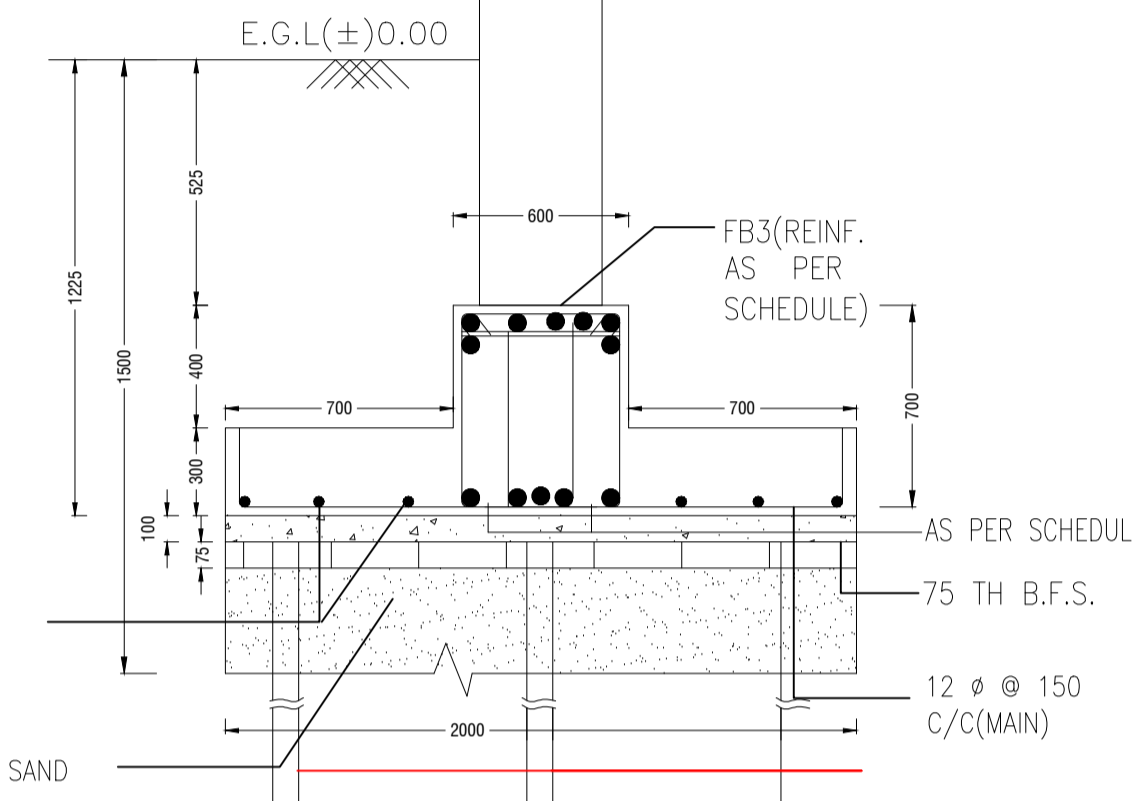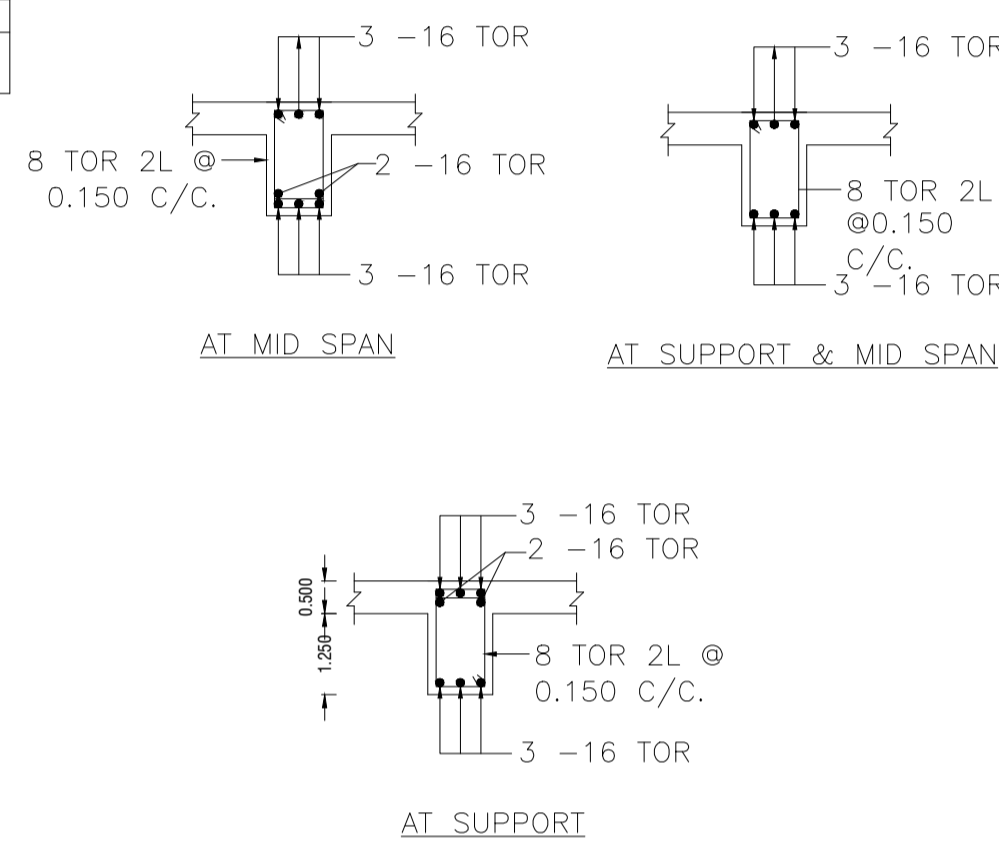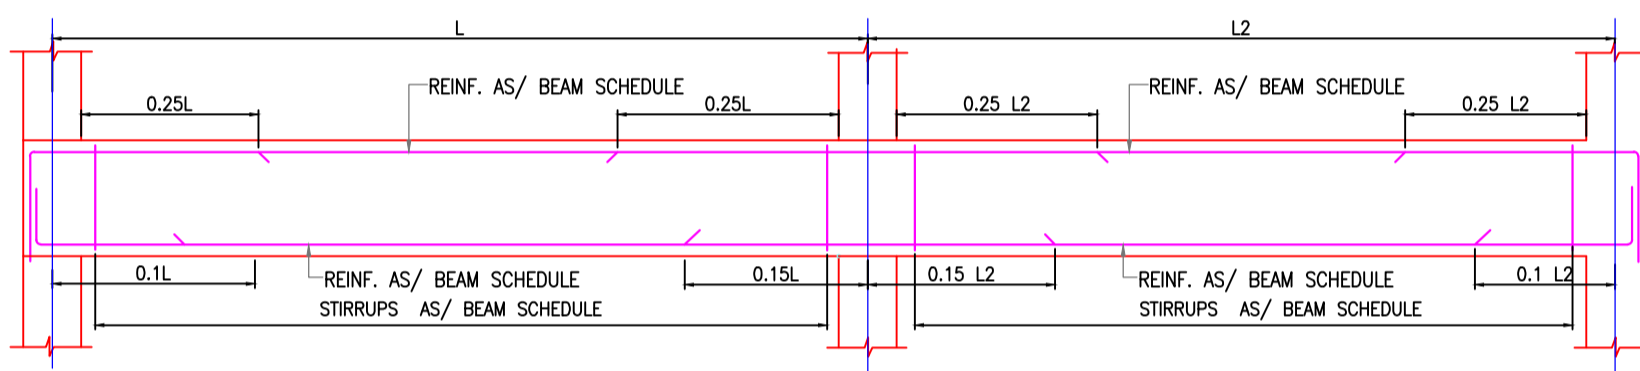

STRUCTURAL PLAN OF G + 3 STORIED BUILDING IS AT MOUZA - ARJUNPUR, J.L.NO. - 07, R.S. NO.- 160, TOUZI NO.- 162, C.S. DAG NO.- 710, R.S. DAG NO.- 681/1044, L.R. DAG NO.- 981, C.S. KHATIAN NO.- 18, R.S. KHATIAN NO.- 599, L.R. KHATIAN NO.- 2081, P.S. - BAGUIATI, DIST - N24PGS, WARD NO.- 10, HOLDING NO.- 148, BLOCK-AB, UNDER BIDHANNAGAR MUNICIPAL CORPORATION.

- SPECIFICATION :**
- 1) ALL DIMENSIONS ARE IN MM. UNLESS SPECIFIED
 - 2) GRADE OF CONCRETE - M30
 - 3) GRADE OF STEEL - H.Y.S.D. (Fe 500)
 - 4) ALL OTHER STRUCTURAL DETAILS SUCH AS LAPPING, COVER, ETC. AS PER IS: 456-2000
 - 5) THE DRAWING IS TO BE READ IN CONNECTION WITH ARCHITECTURAL DRAWING
 - 6) DO NOT SCALE THE DRAWING. WRITTEN DIMENSIONS ARE TO BE FOLLOWED
 - 7) BASIS OF DESIGN ARE BOTH WORKING STRESS & LIMITING STRESS METHOD
 - 8) ALL DIMENSIONS SHOULD BE CHECKED AT SITE
 - 9) DRAWING SCALES - 1:100, 1:50, 1:25
 - 10) THIS DRAWING IS A PRIVATE & CONFIDENTIAL NOT BE COPIED OR CHANGED WITHOUT THEIR CONSENT
A.T - ALL THROUGH E.T - EXTRA TOP

CERTIFICATE OF OWNER
I SHALL NOT CONSTRUCT THE BUILDING IN DEVIATION OF THE SUBMITTED PLANS AND DRAWINGS.

SIGNATURE OF OWNER

CERTIFICATE OF ARCHITECT
I CERTIFY THAT ALL THE ARCHITECTURAL DRAWINGS OF THE PROJECT HAVE BEEN PREPARED BY ME COMPLYING WITH THE PROVISION OF NEW TOWN DEVELOPMENT AUTHORITY ACT (BUILDING RULES) i.e. FOR THE PROJECTS WITHIN NEW TOWN KOLKATA PLANNING AREA RAJARHAT. NO SUCH WRONG & INCORRECT INFORMATION HAS BEEN FURNISHED BY ME INCLUDING AREA CALCULATION CHARTS IN THIS DRAWING & NO VIOLATION OF THE PROVISION OF THESE RULES WILL BE FOUND IN ANY OF THE DRAWINGS & DOCUMENTS SUBMITTED TO THE SANCTIONING AUTHORITY FOR OBTAINING SANCTION.

SIGNATURE OF L.B.S.

CERTIFICATE OF ENGINEER
CERTIFIED THAT THE STRUCTURAL DRAWING AND DESIGN OF BOTH THE FOUNDATION AND SUPERSTRUCTURE OF THE BUILDING / BUILDINGS HAS BEEN MADE CONSIDERING THE SOIL TEST REPORT, AS PER THESE RULES AND THE REGULATIONS MADE UNDER THE ACT AND ALSO CONSIDERING ALL POSSIBLE LOADS, SEISMIC LOAD AND THE MOMENTS GENERATED BY THE PROPOSED STRUCTURE AS PER THE BUREAU OF INDIAN STANDARD AND NATIONAL BUILDING CODE OF INDIA AND CERTIFIED THAT IT IS SAFE AND STABLE IN ALL RESPECT AND THESE PROVISIONS SHALL BE ADHERED TO DURING THE CONSTRUCTION.

SIGNATURE OF ENGINEER