


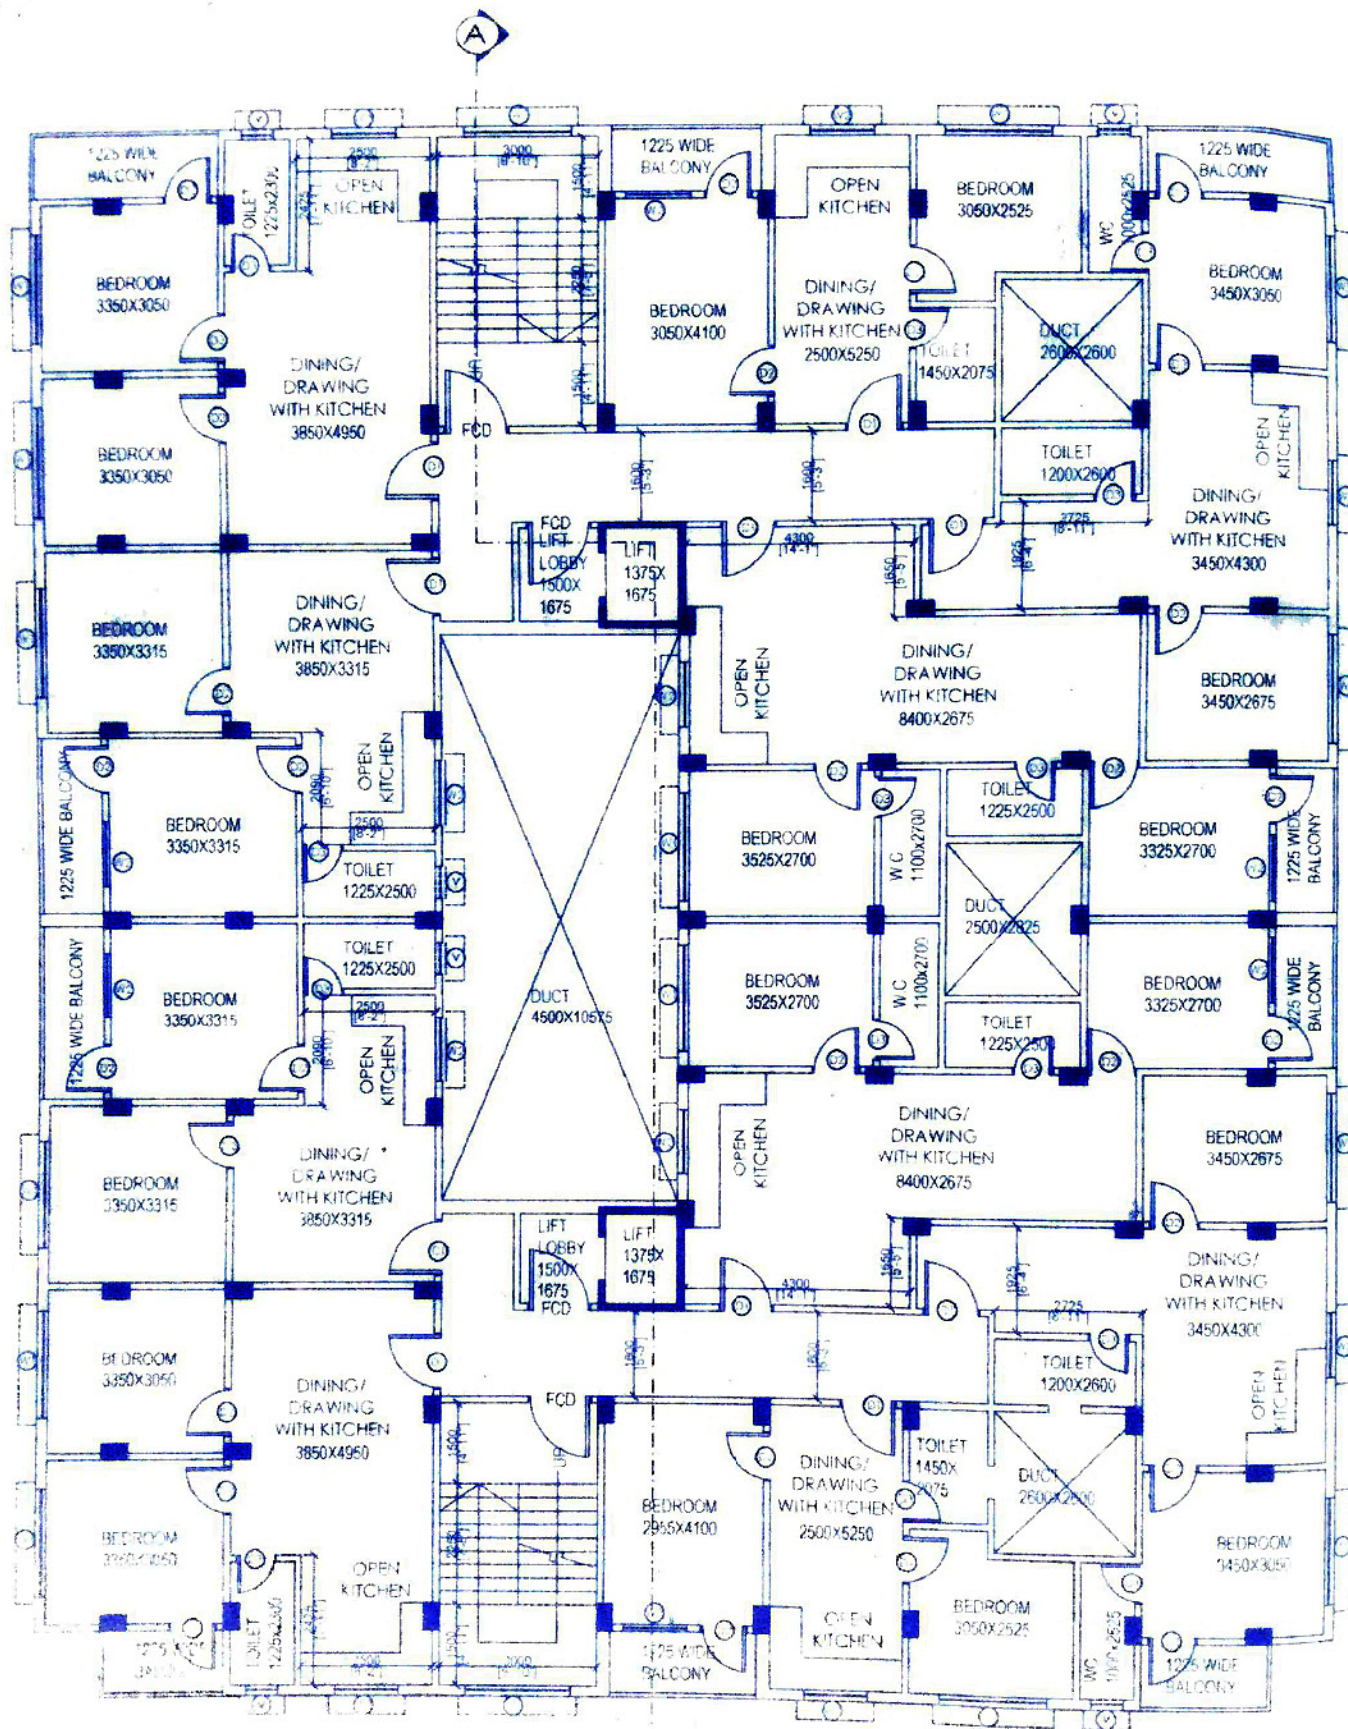

(1st to 4th) TYPICAL FLOOR PLAN OF TOWER 4

SCALE - 1 : 100