


PLOT NO - B-7/5

PLOT NO - B-7/17


PLOT NO - B-7/15

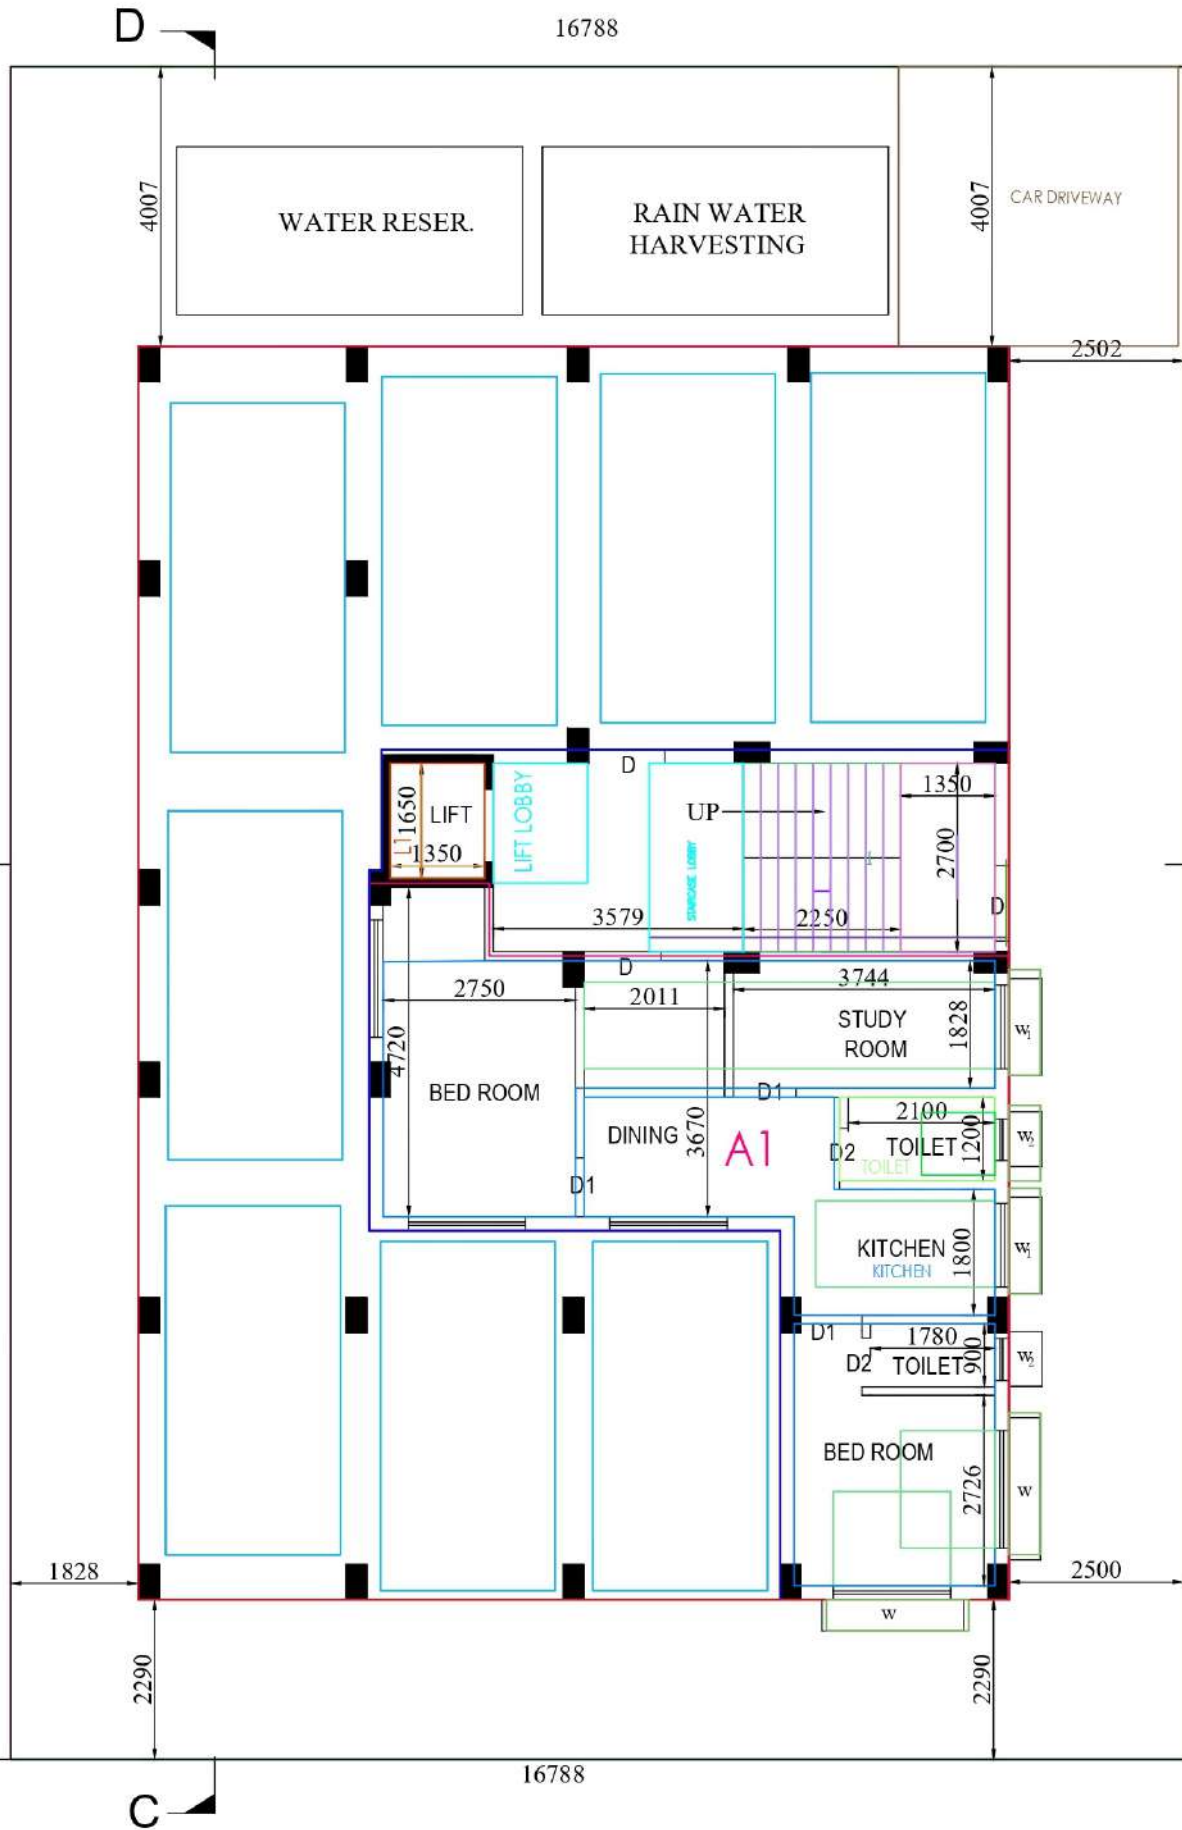

9144 WIDE ROAD


GROUND FLOOR PLAN

SCALE:- 1:100 FLOOR-GROUND

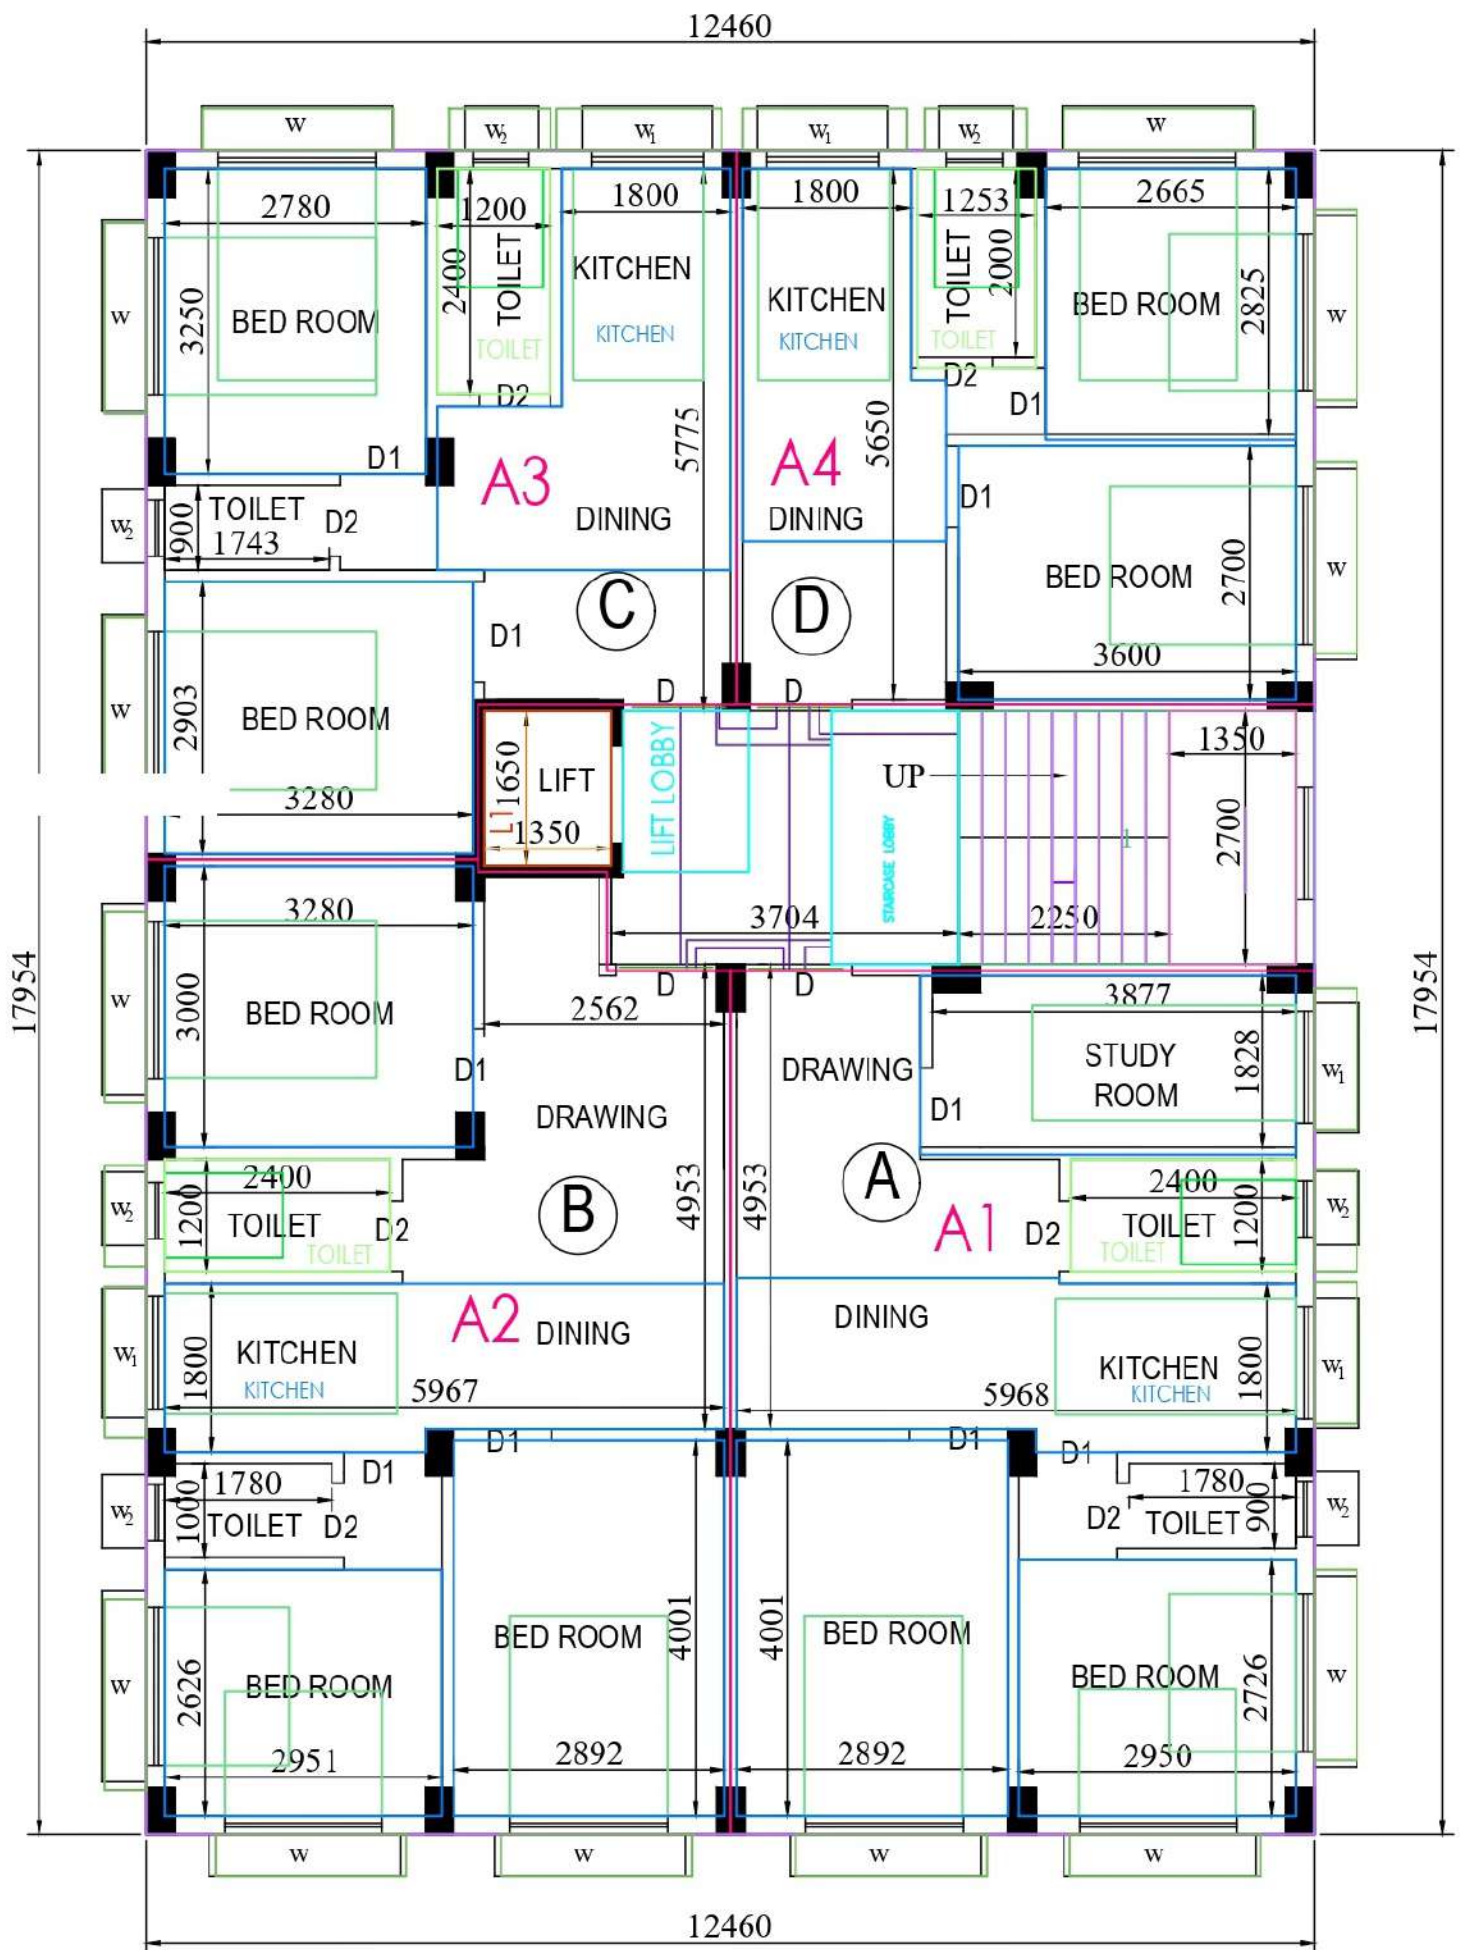


FIRST FLOOR PLAN

SCALE:- 1:100 FLOOR01

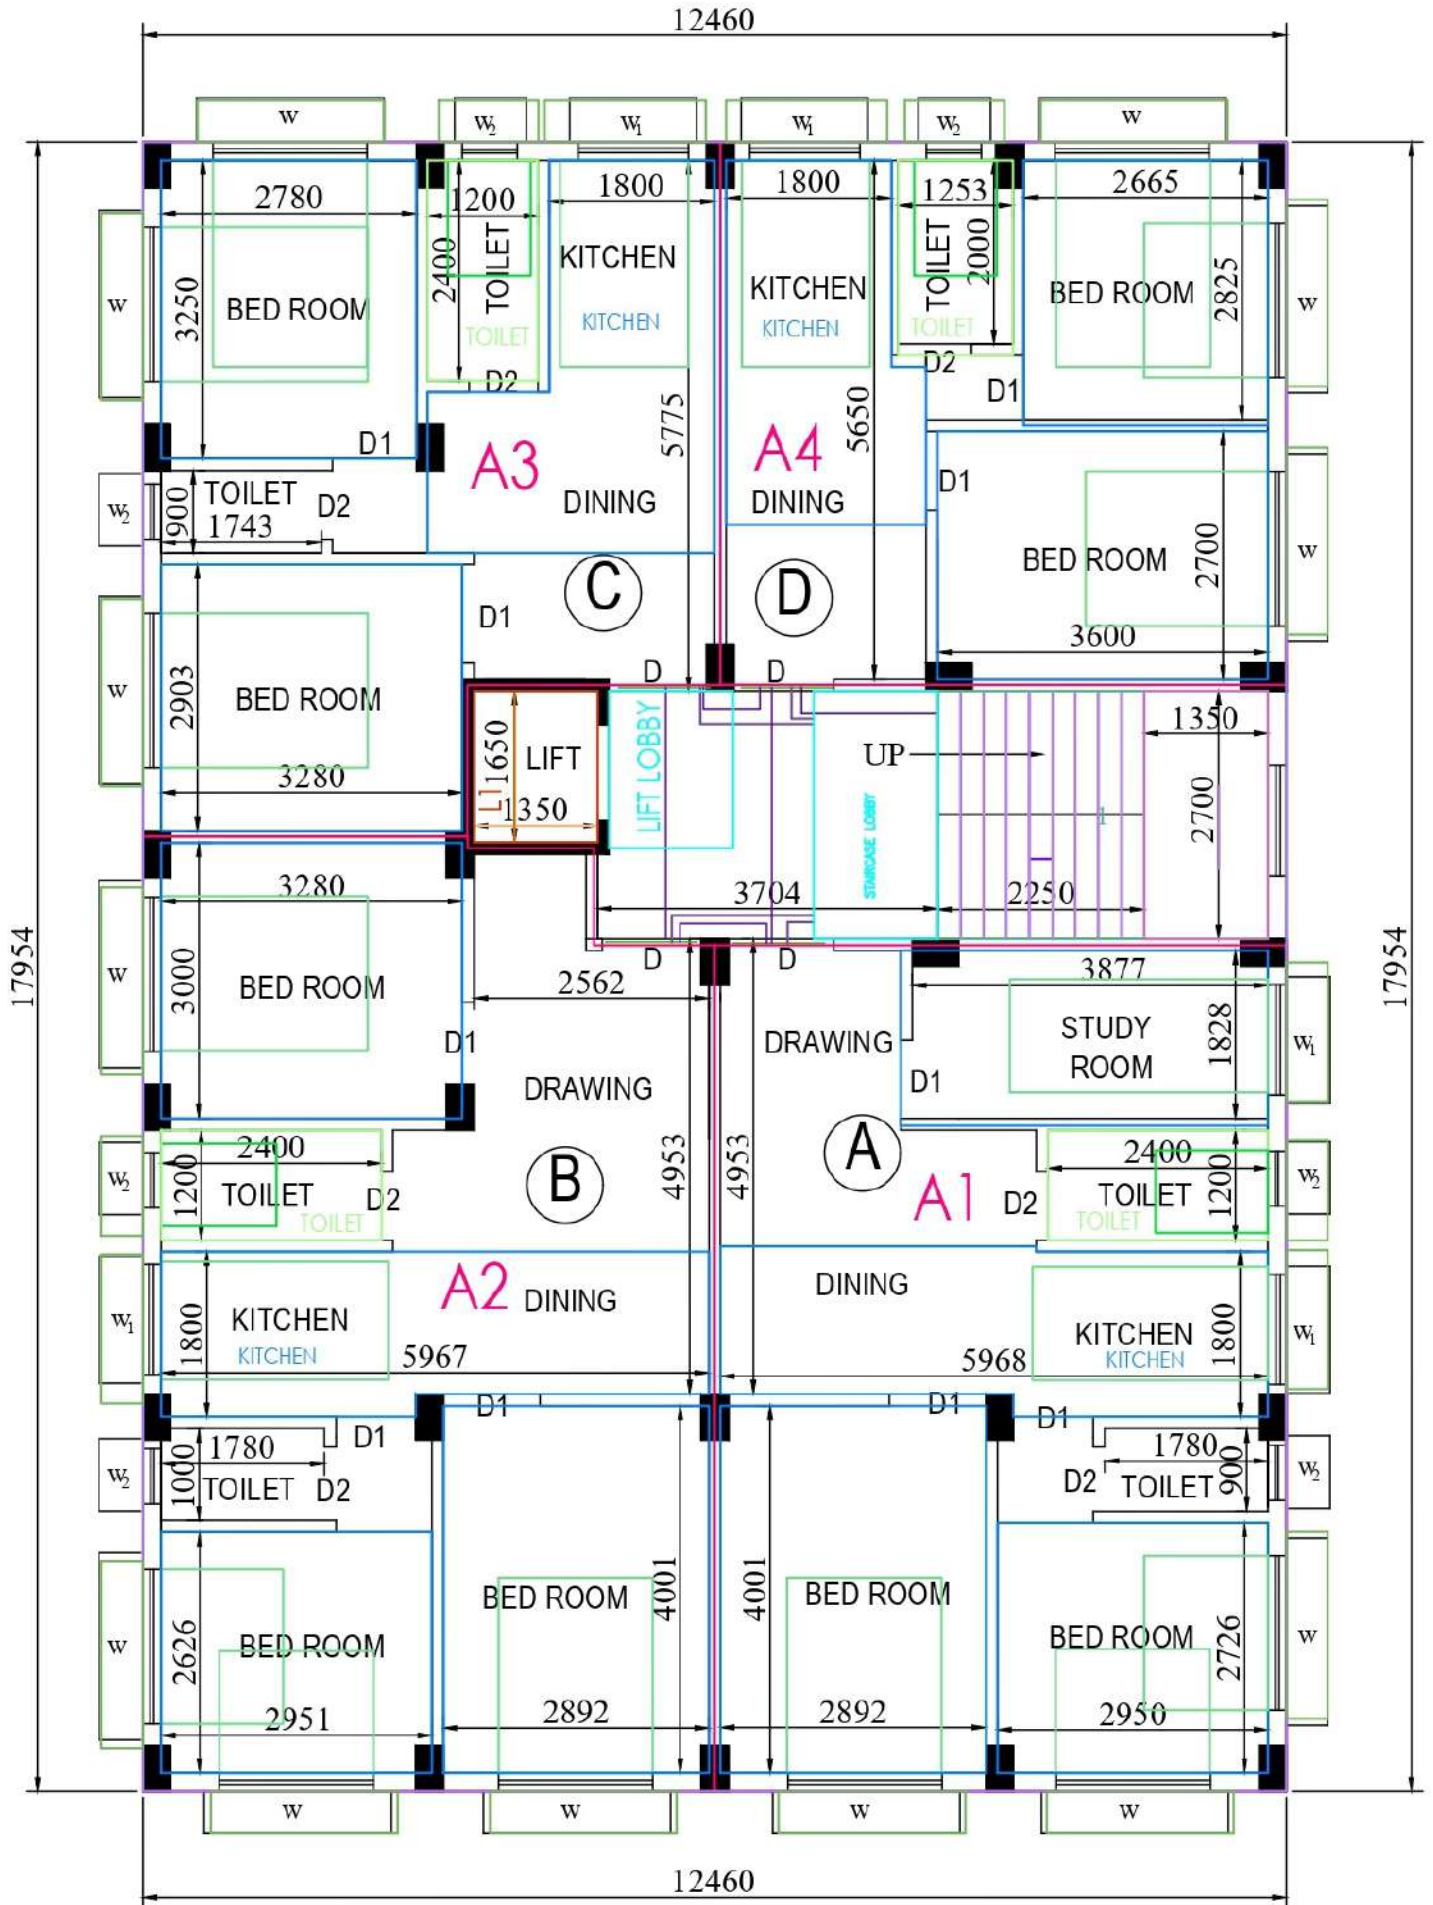

2ND. FLOOR PLAN

SCALE:- 1:100 FLOOR02

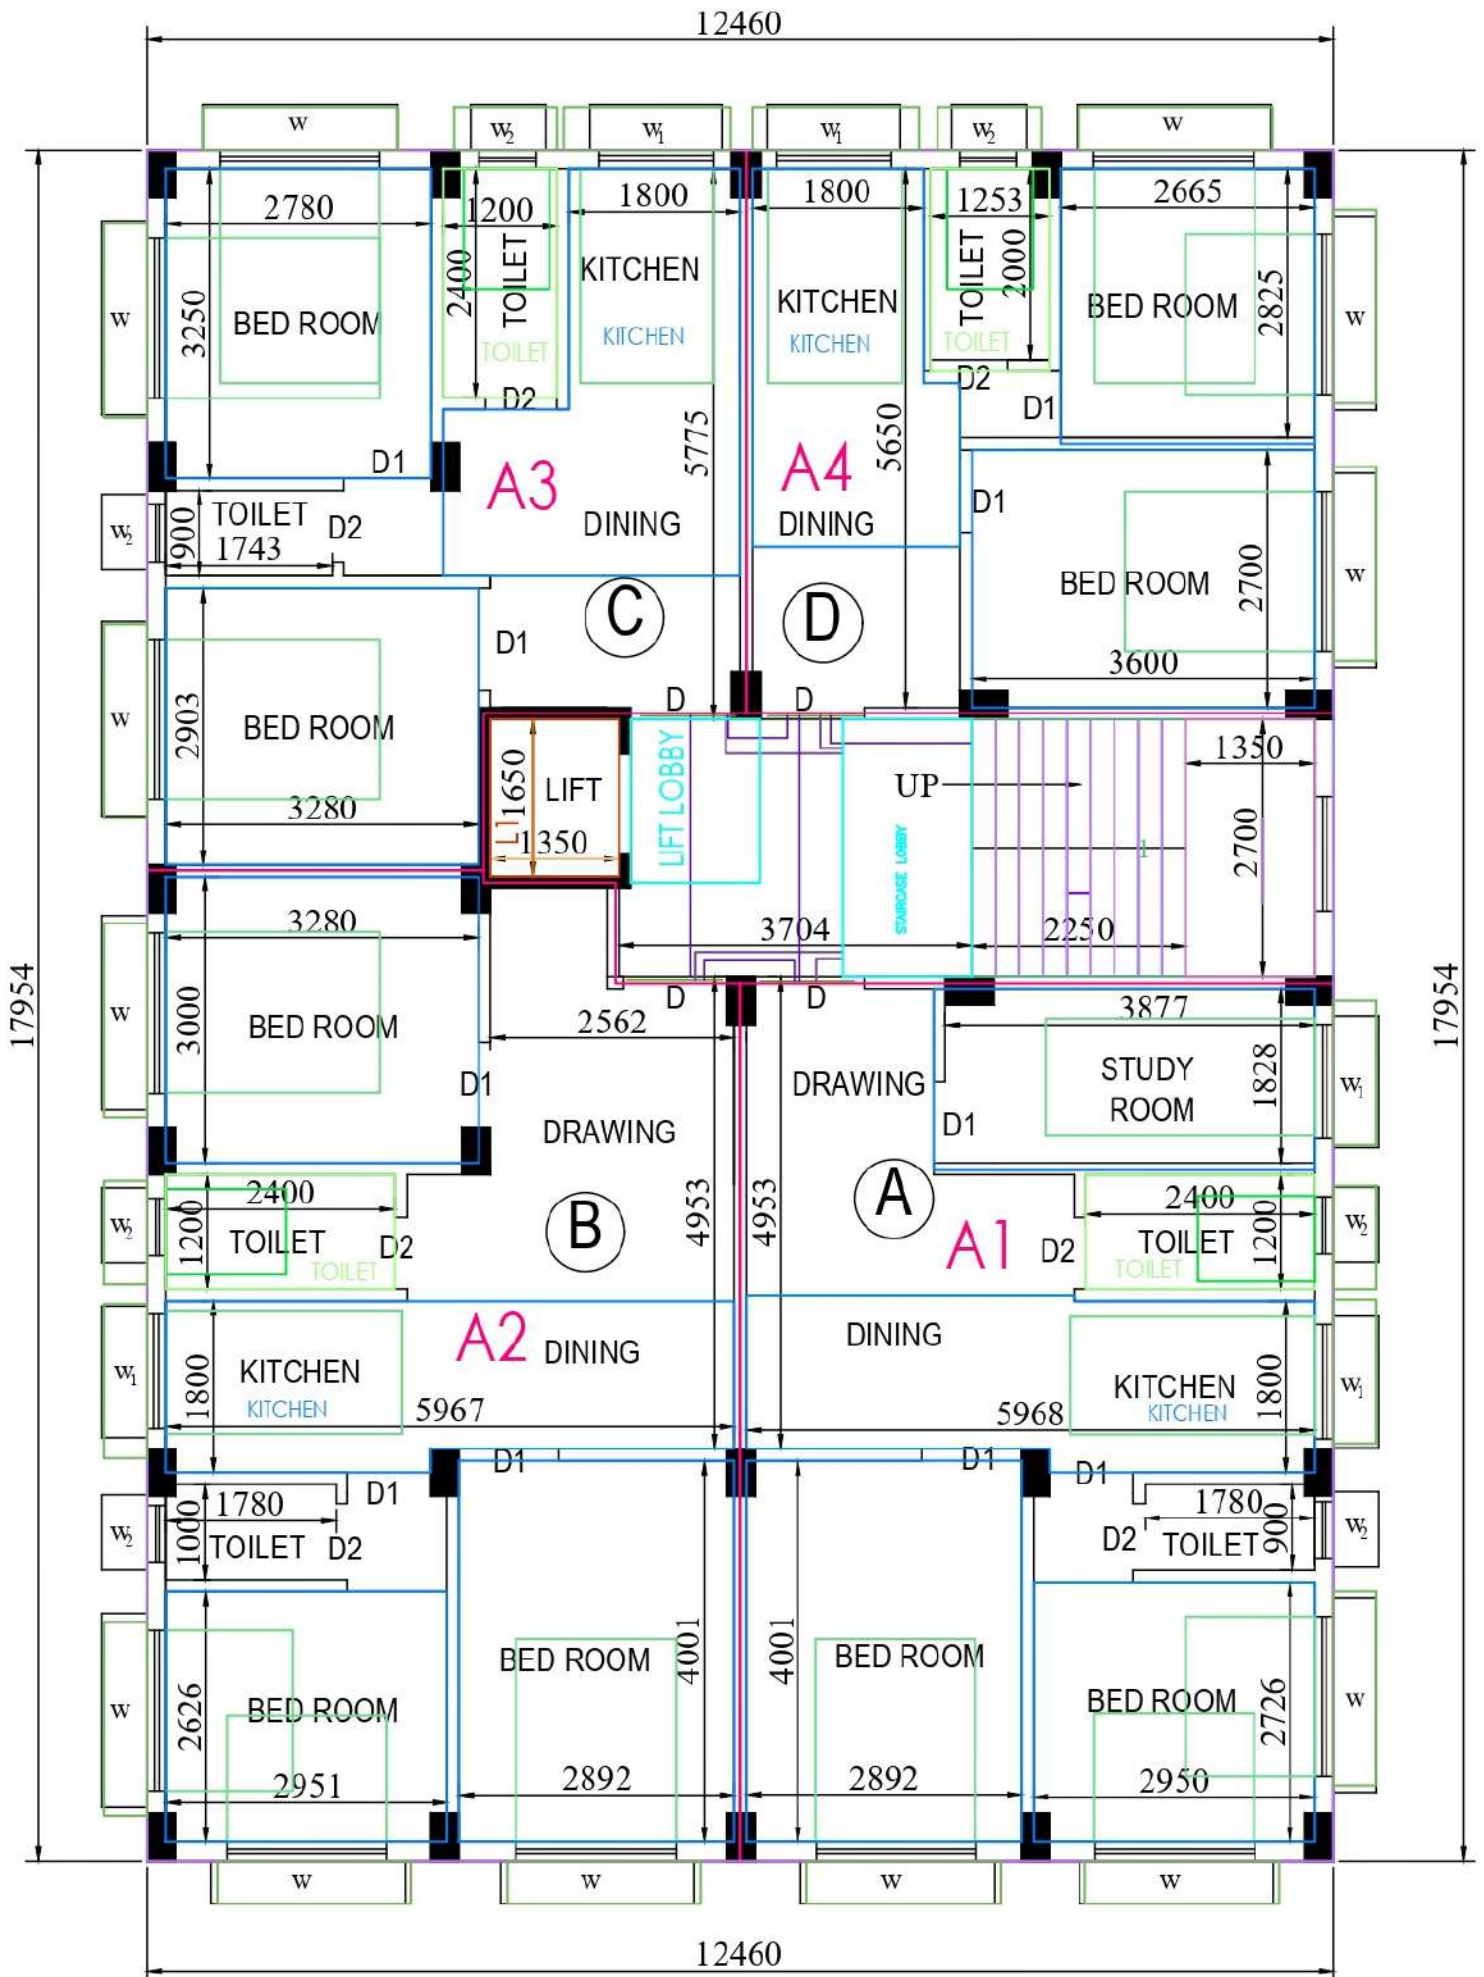

3RD. FLOOR PLAN

SCALE:- 1:100 FLOOR03

