




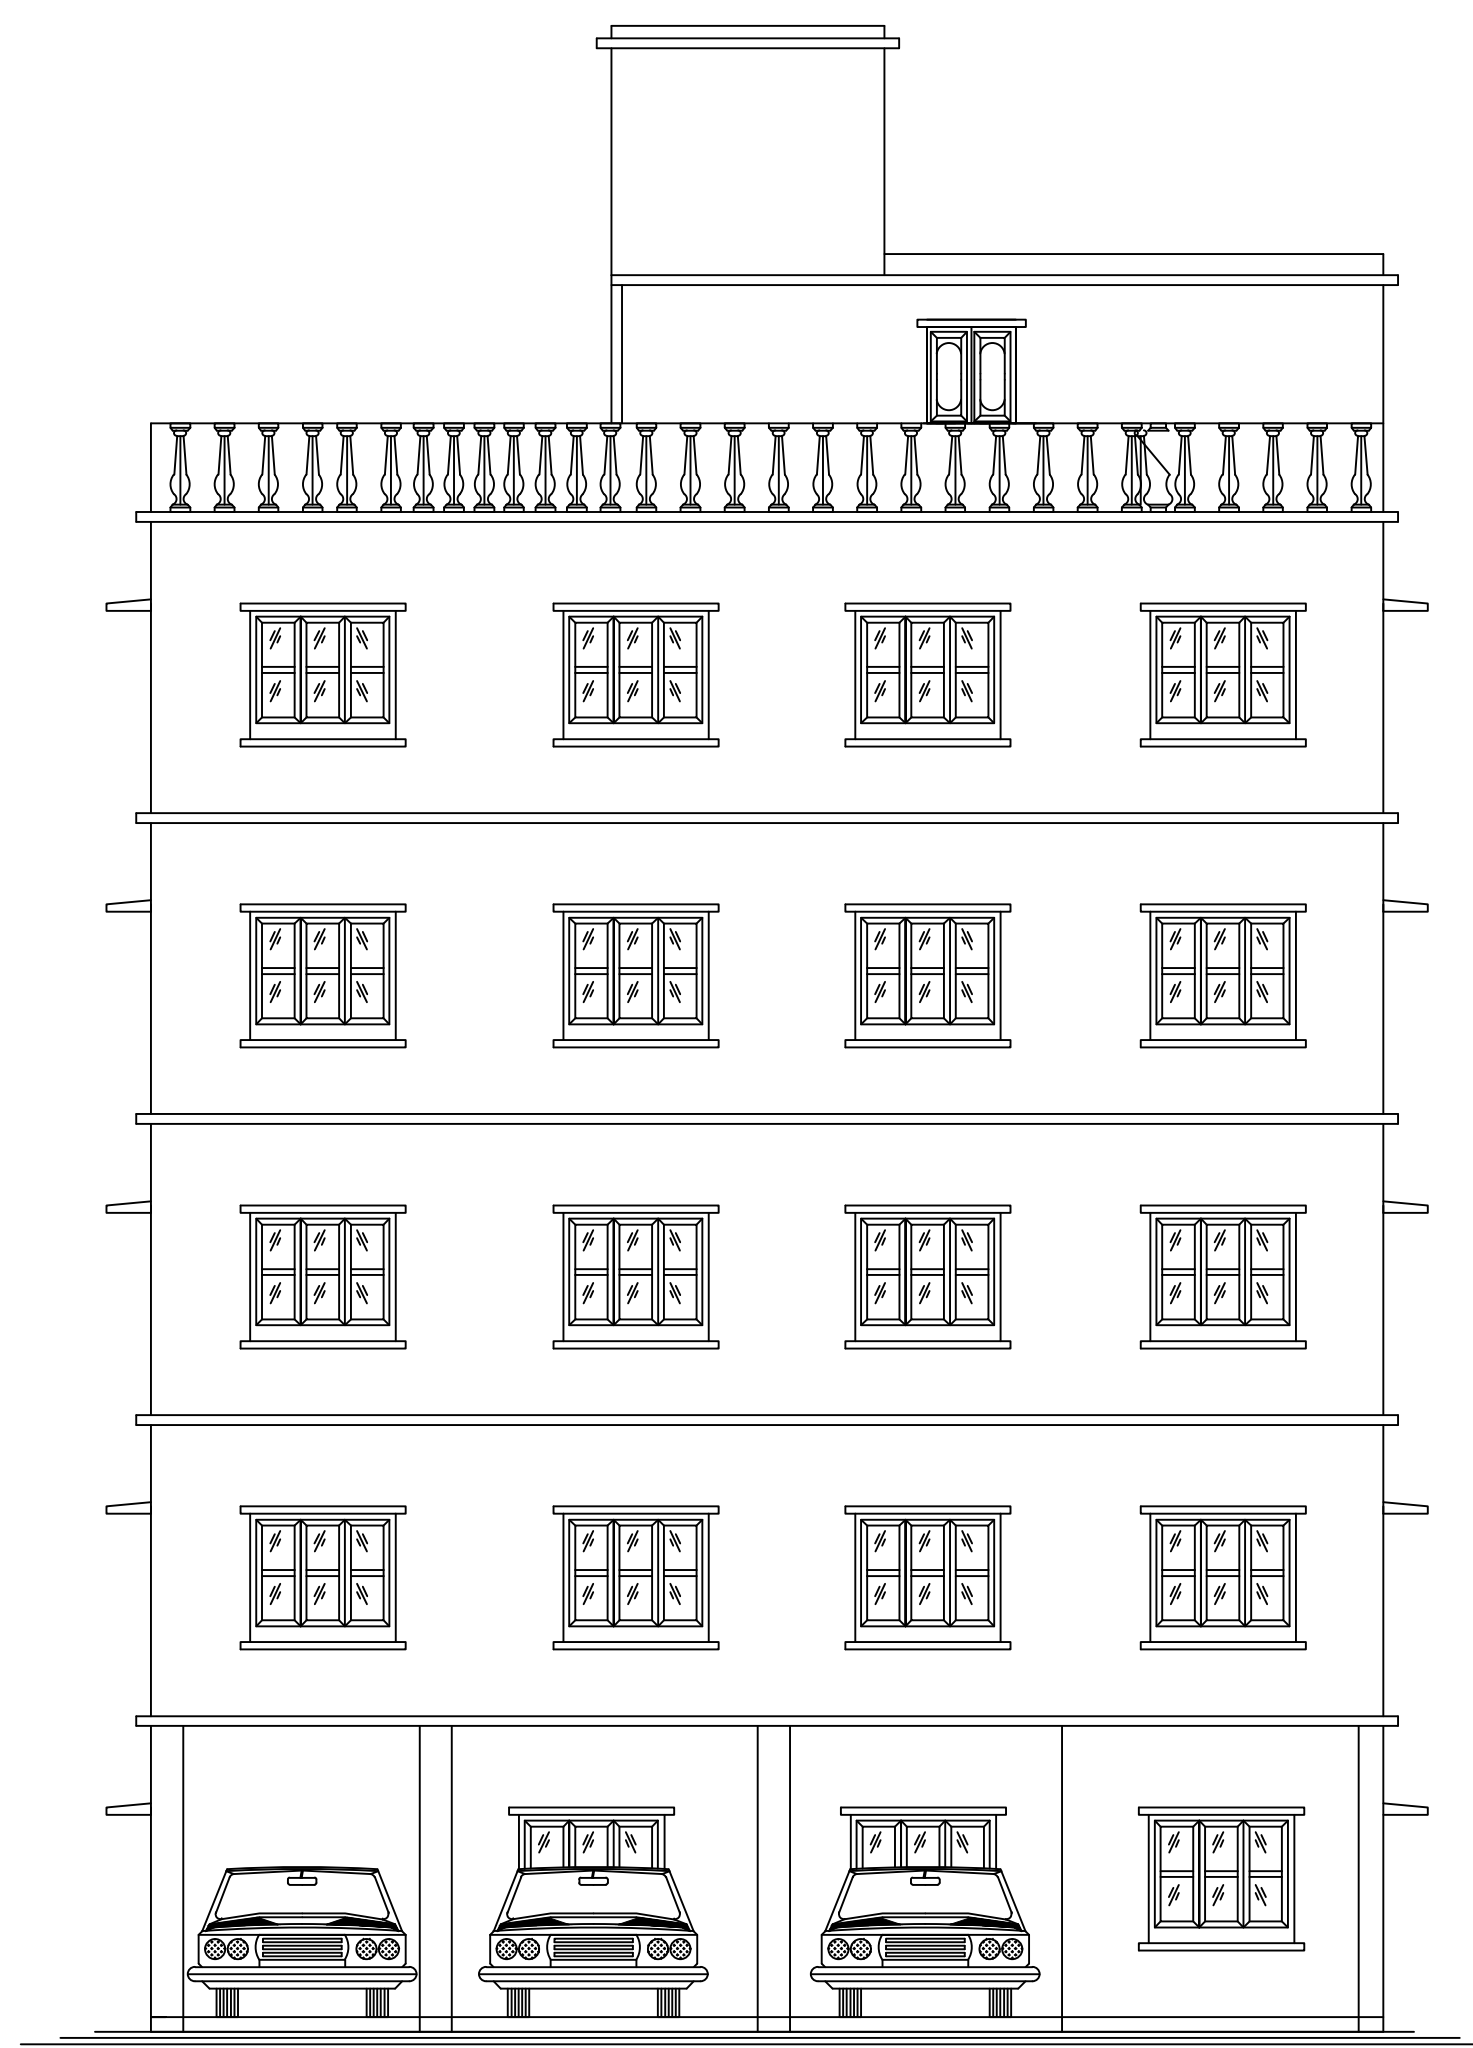


ELEVATION
SCALE:- 1:100

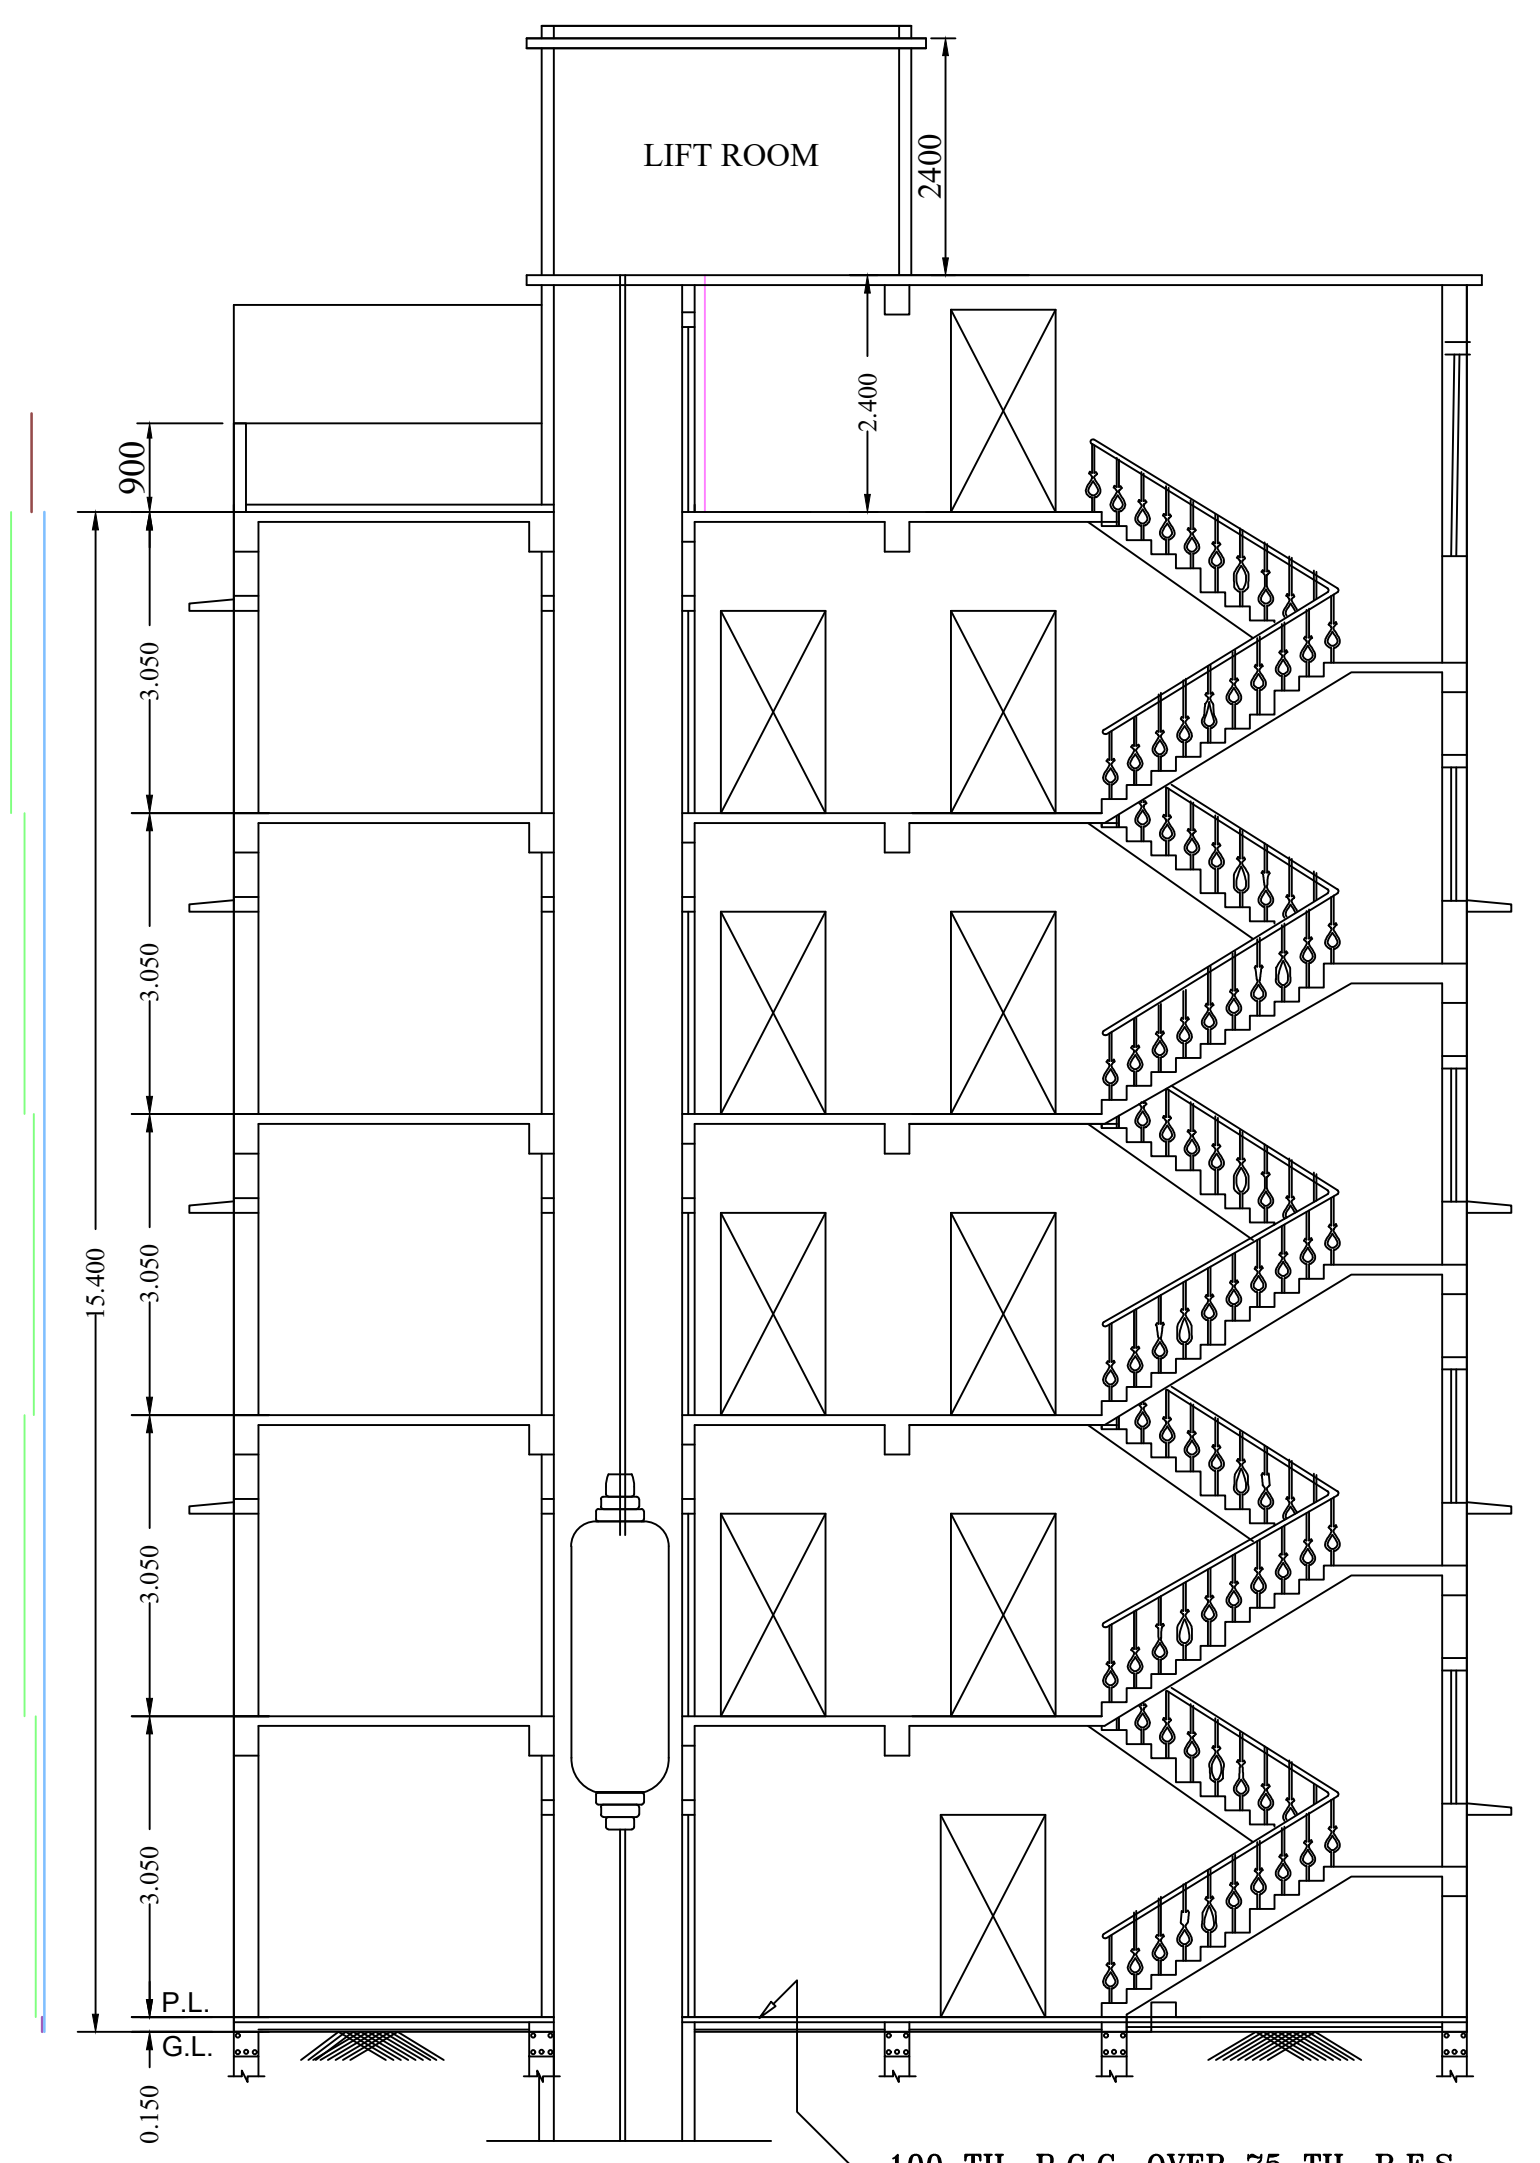


SECTION AT " A-B"
SCALE:- 1:100

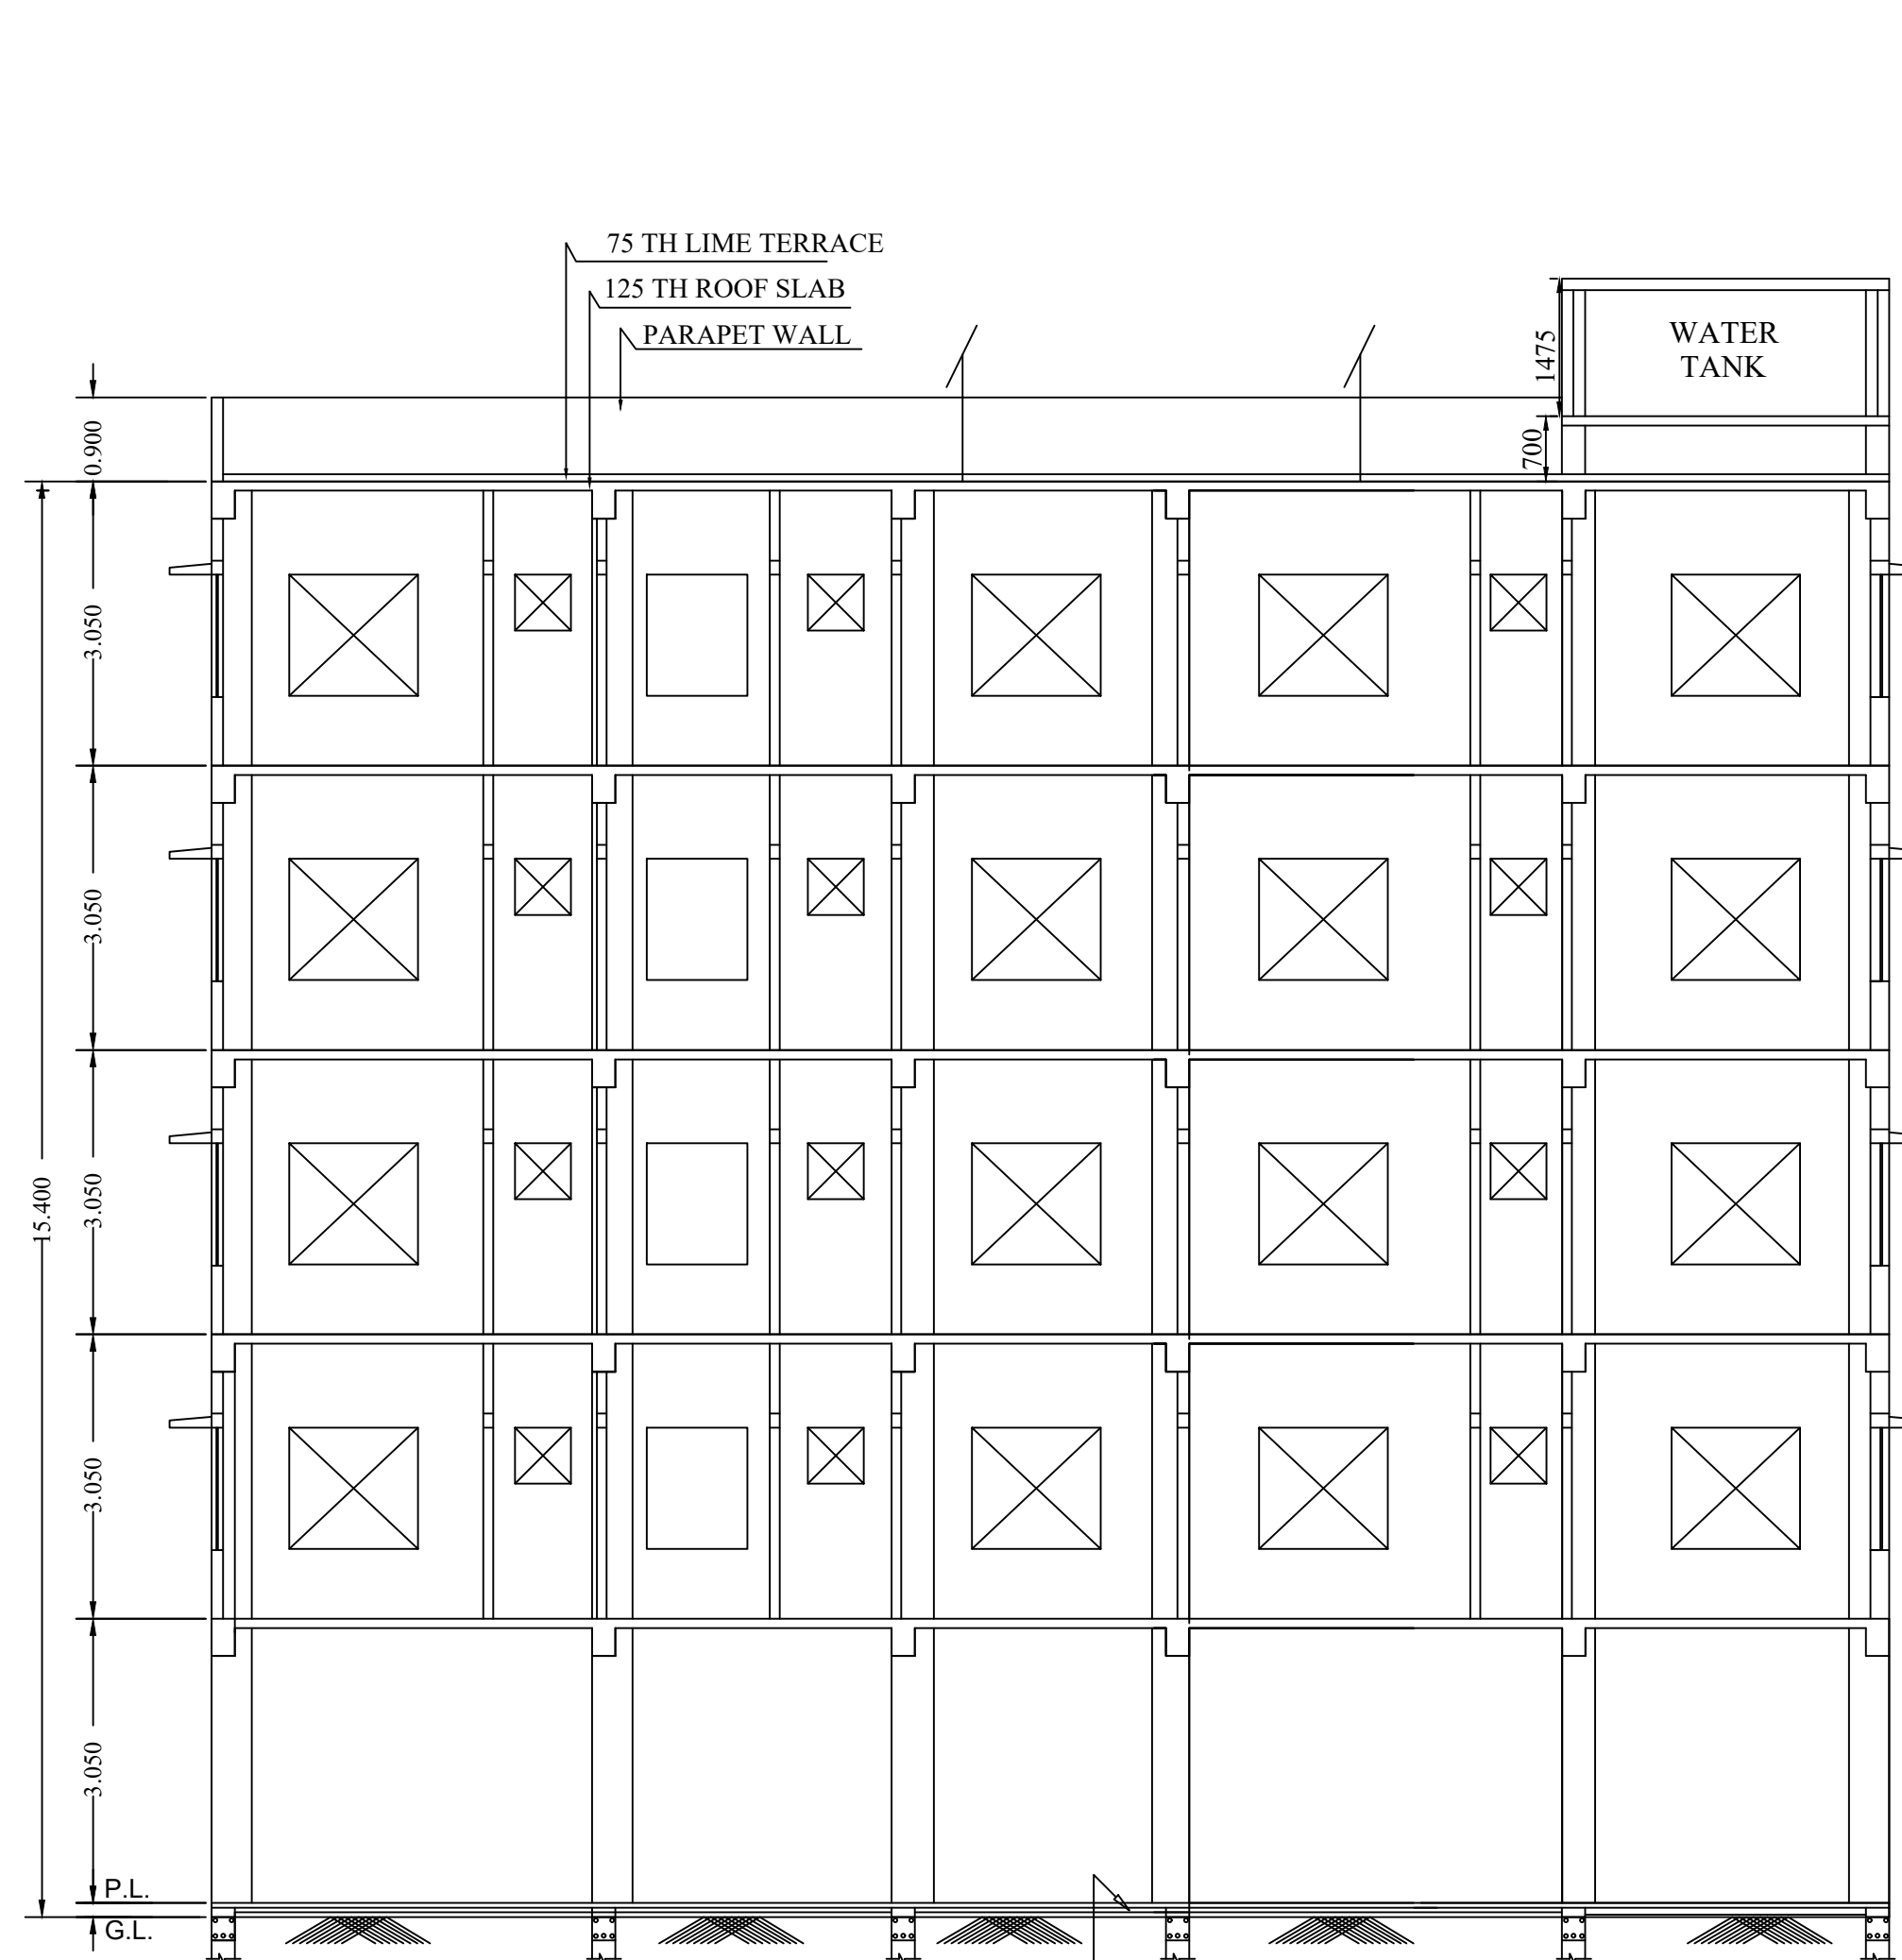


SECTION AT " C-D"
SCALE:- 1:100

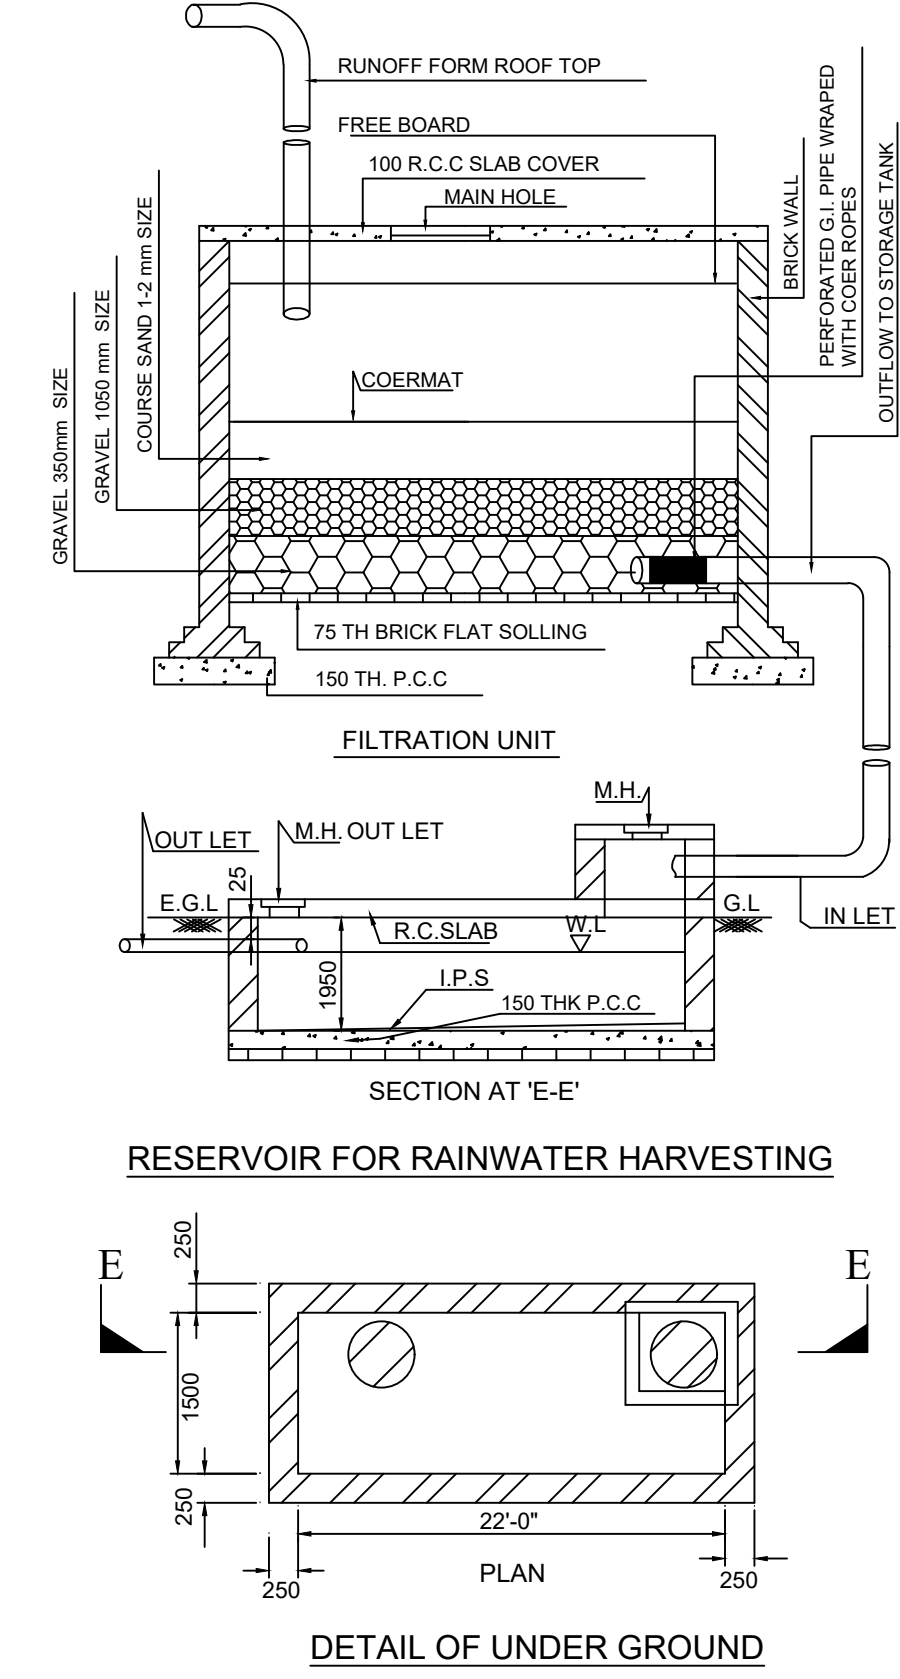


DETAIL OF UNDER GROUND

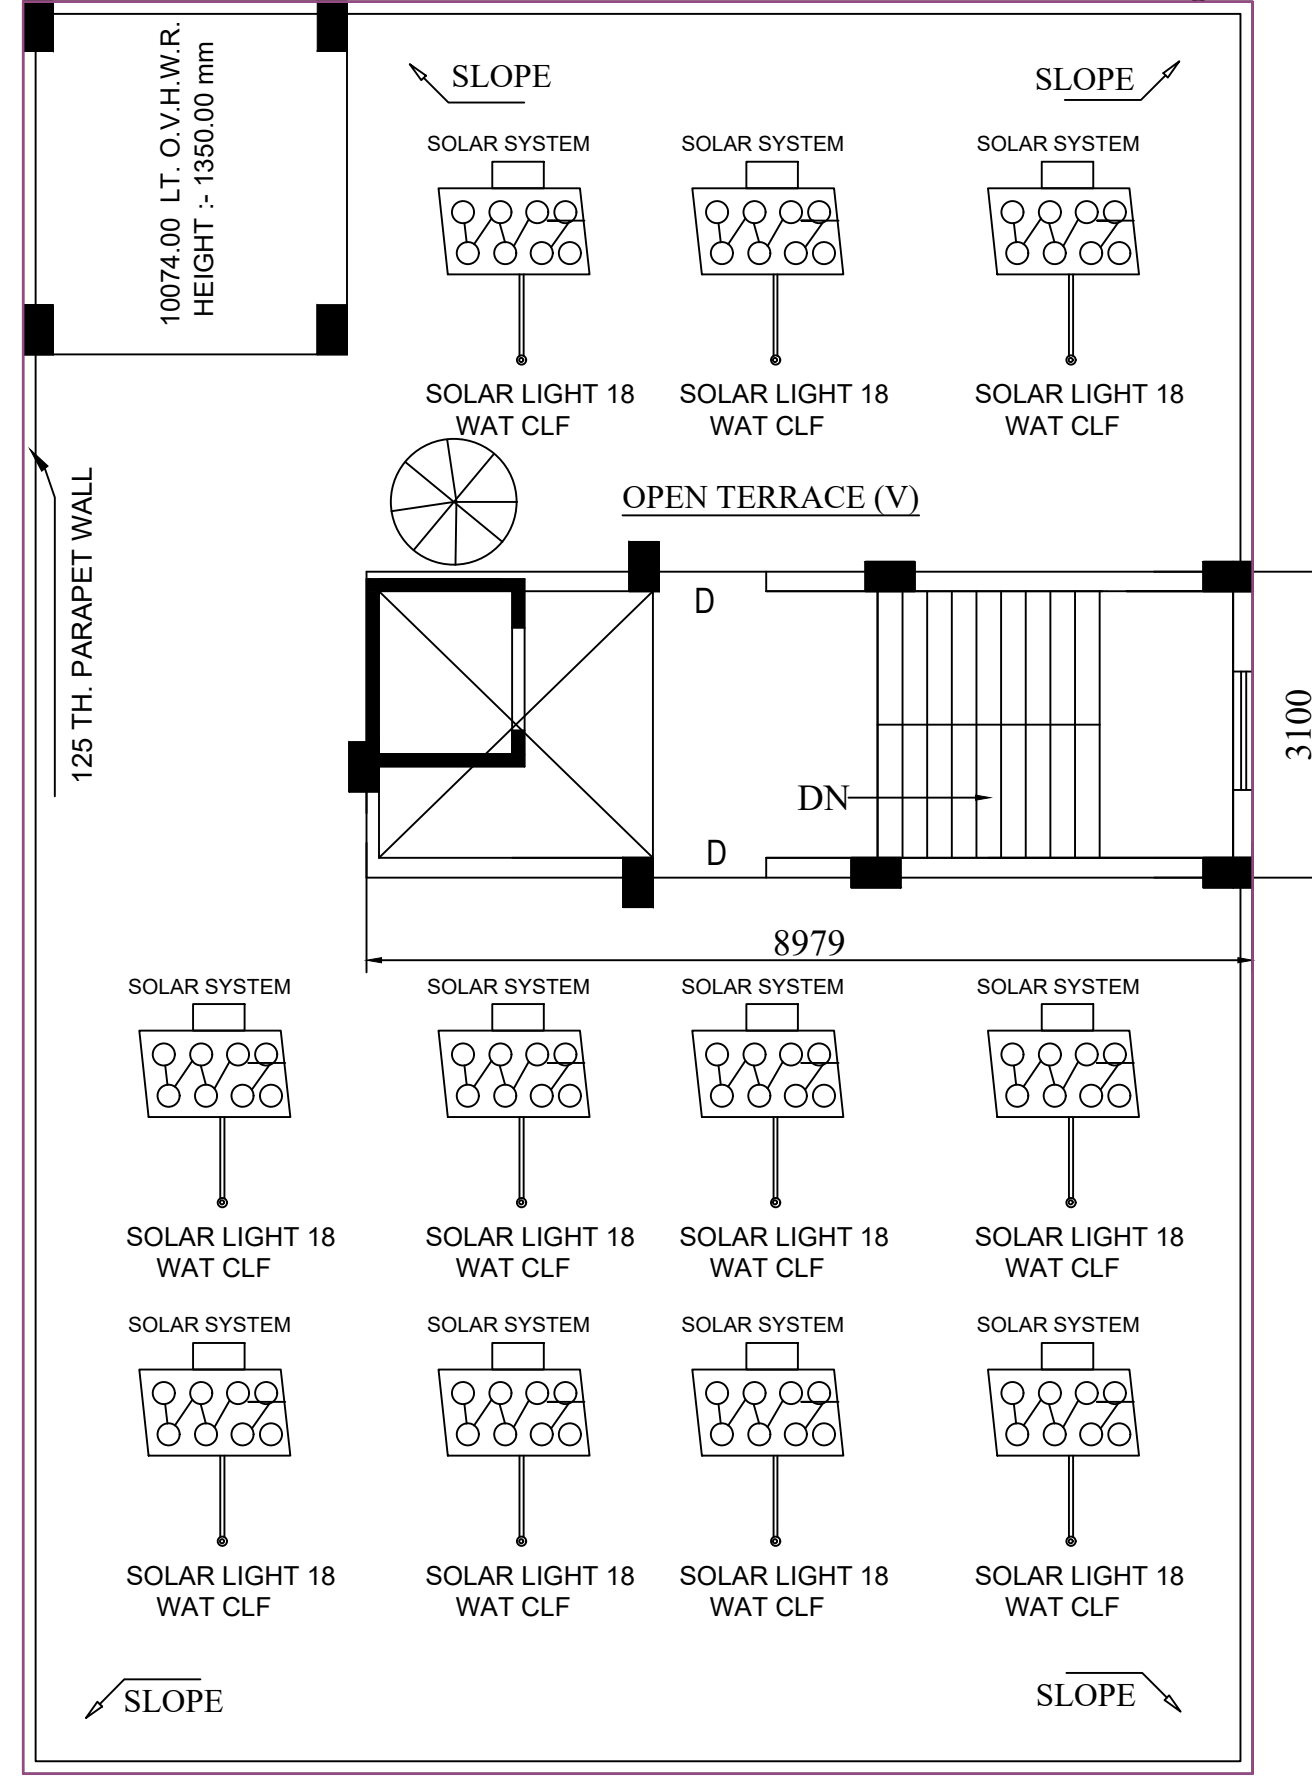


ROOF PLAN
SCALE:- 1:100

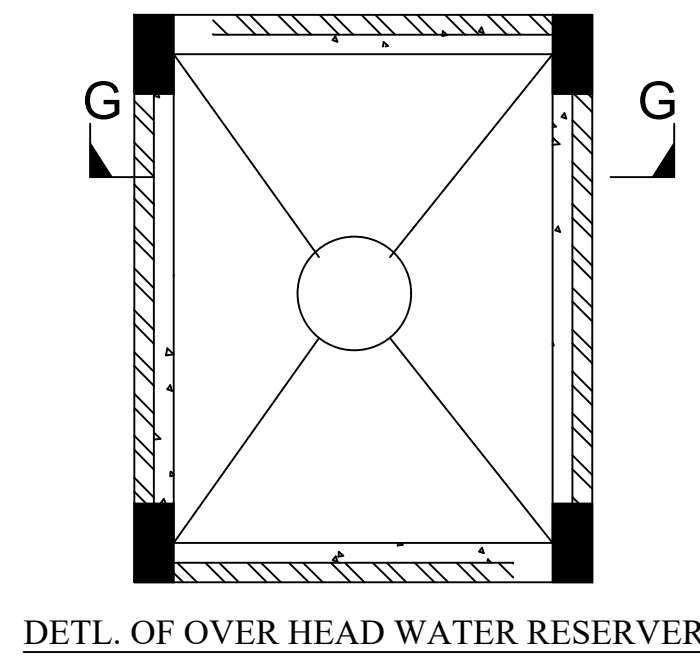


DETL. OF OVER HEAD WATER RESERVOIR

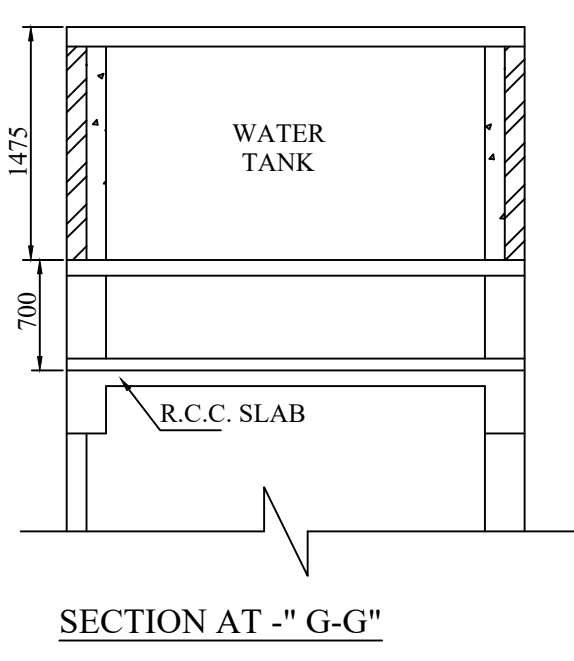



SECTION AT-" G-G"

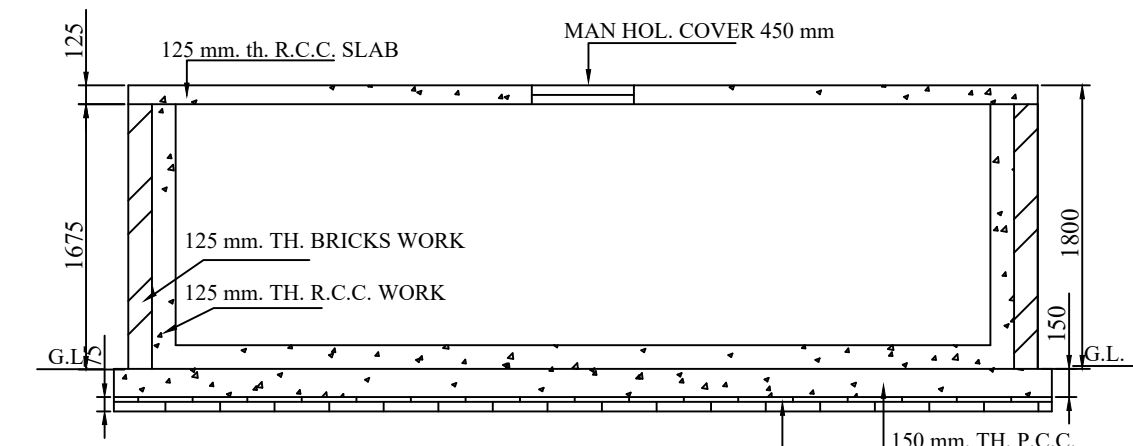


SECTION AT-" F-F"

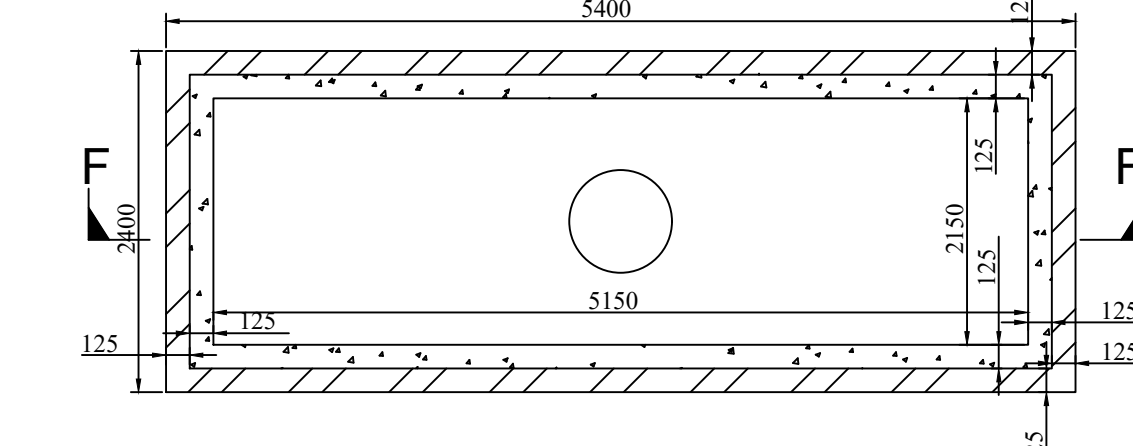


DETL. OF UNDER GROUND WATER RESERVOIR

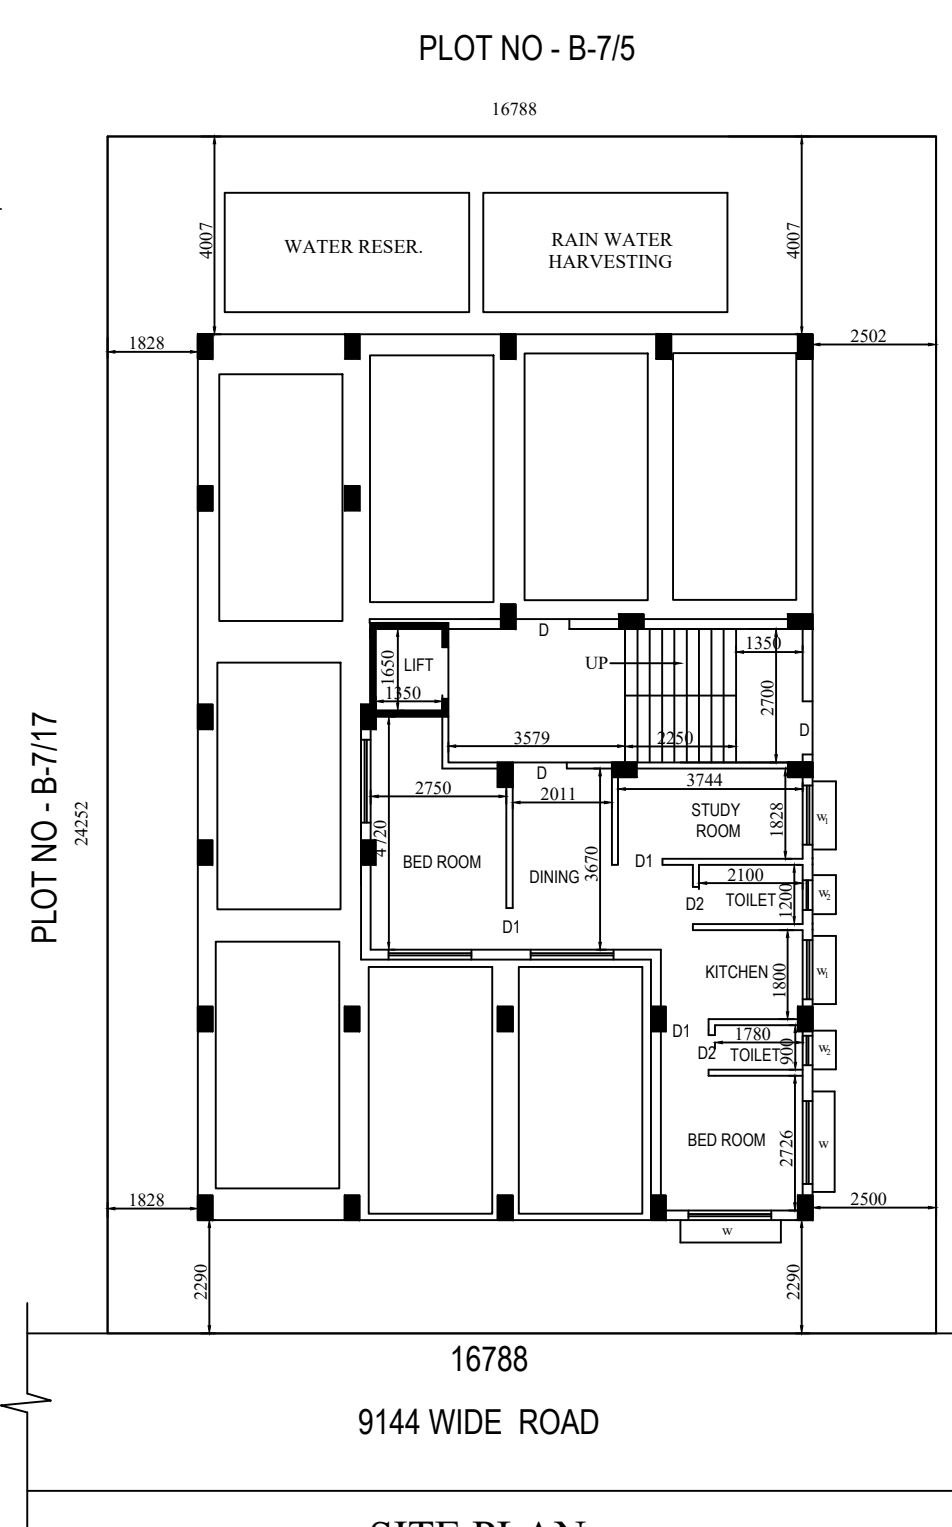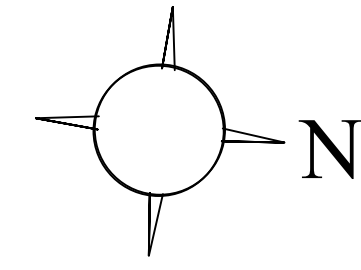


SITE PLAN
SCALE:- 1:200

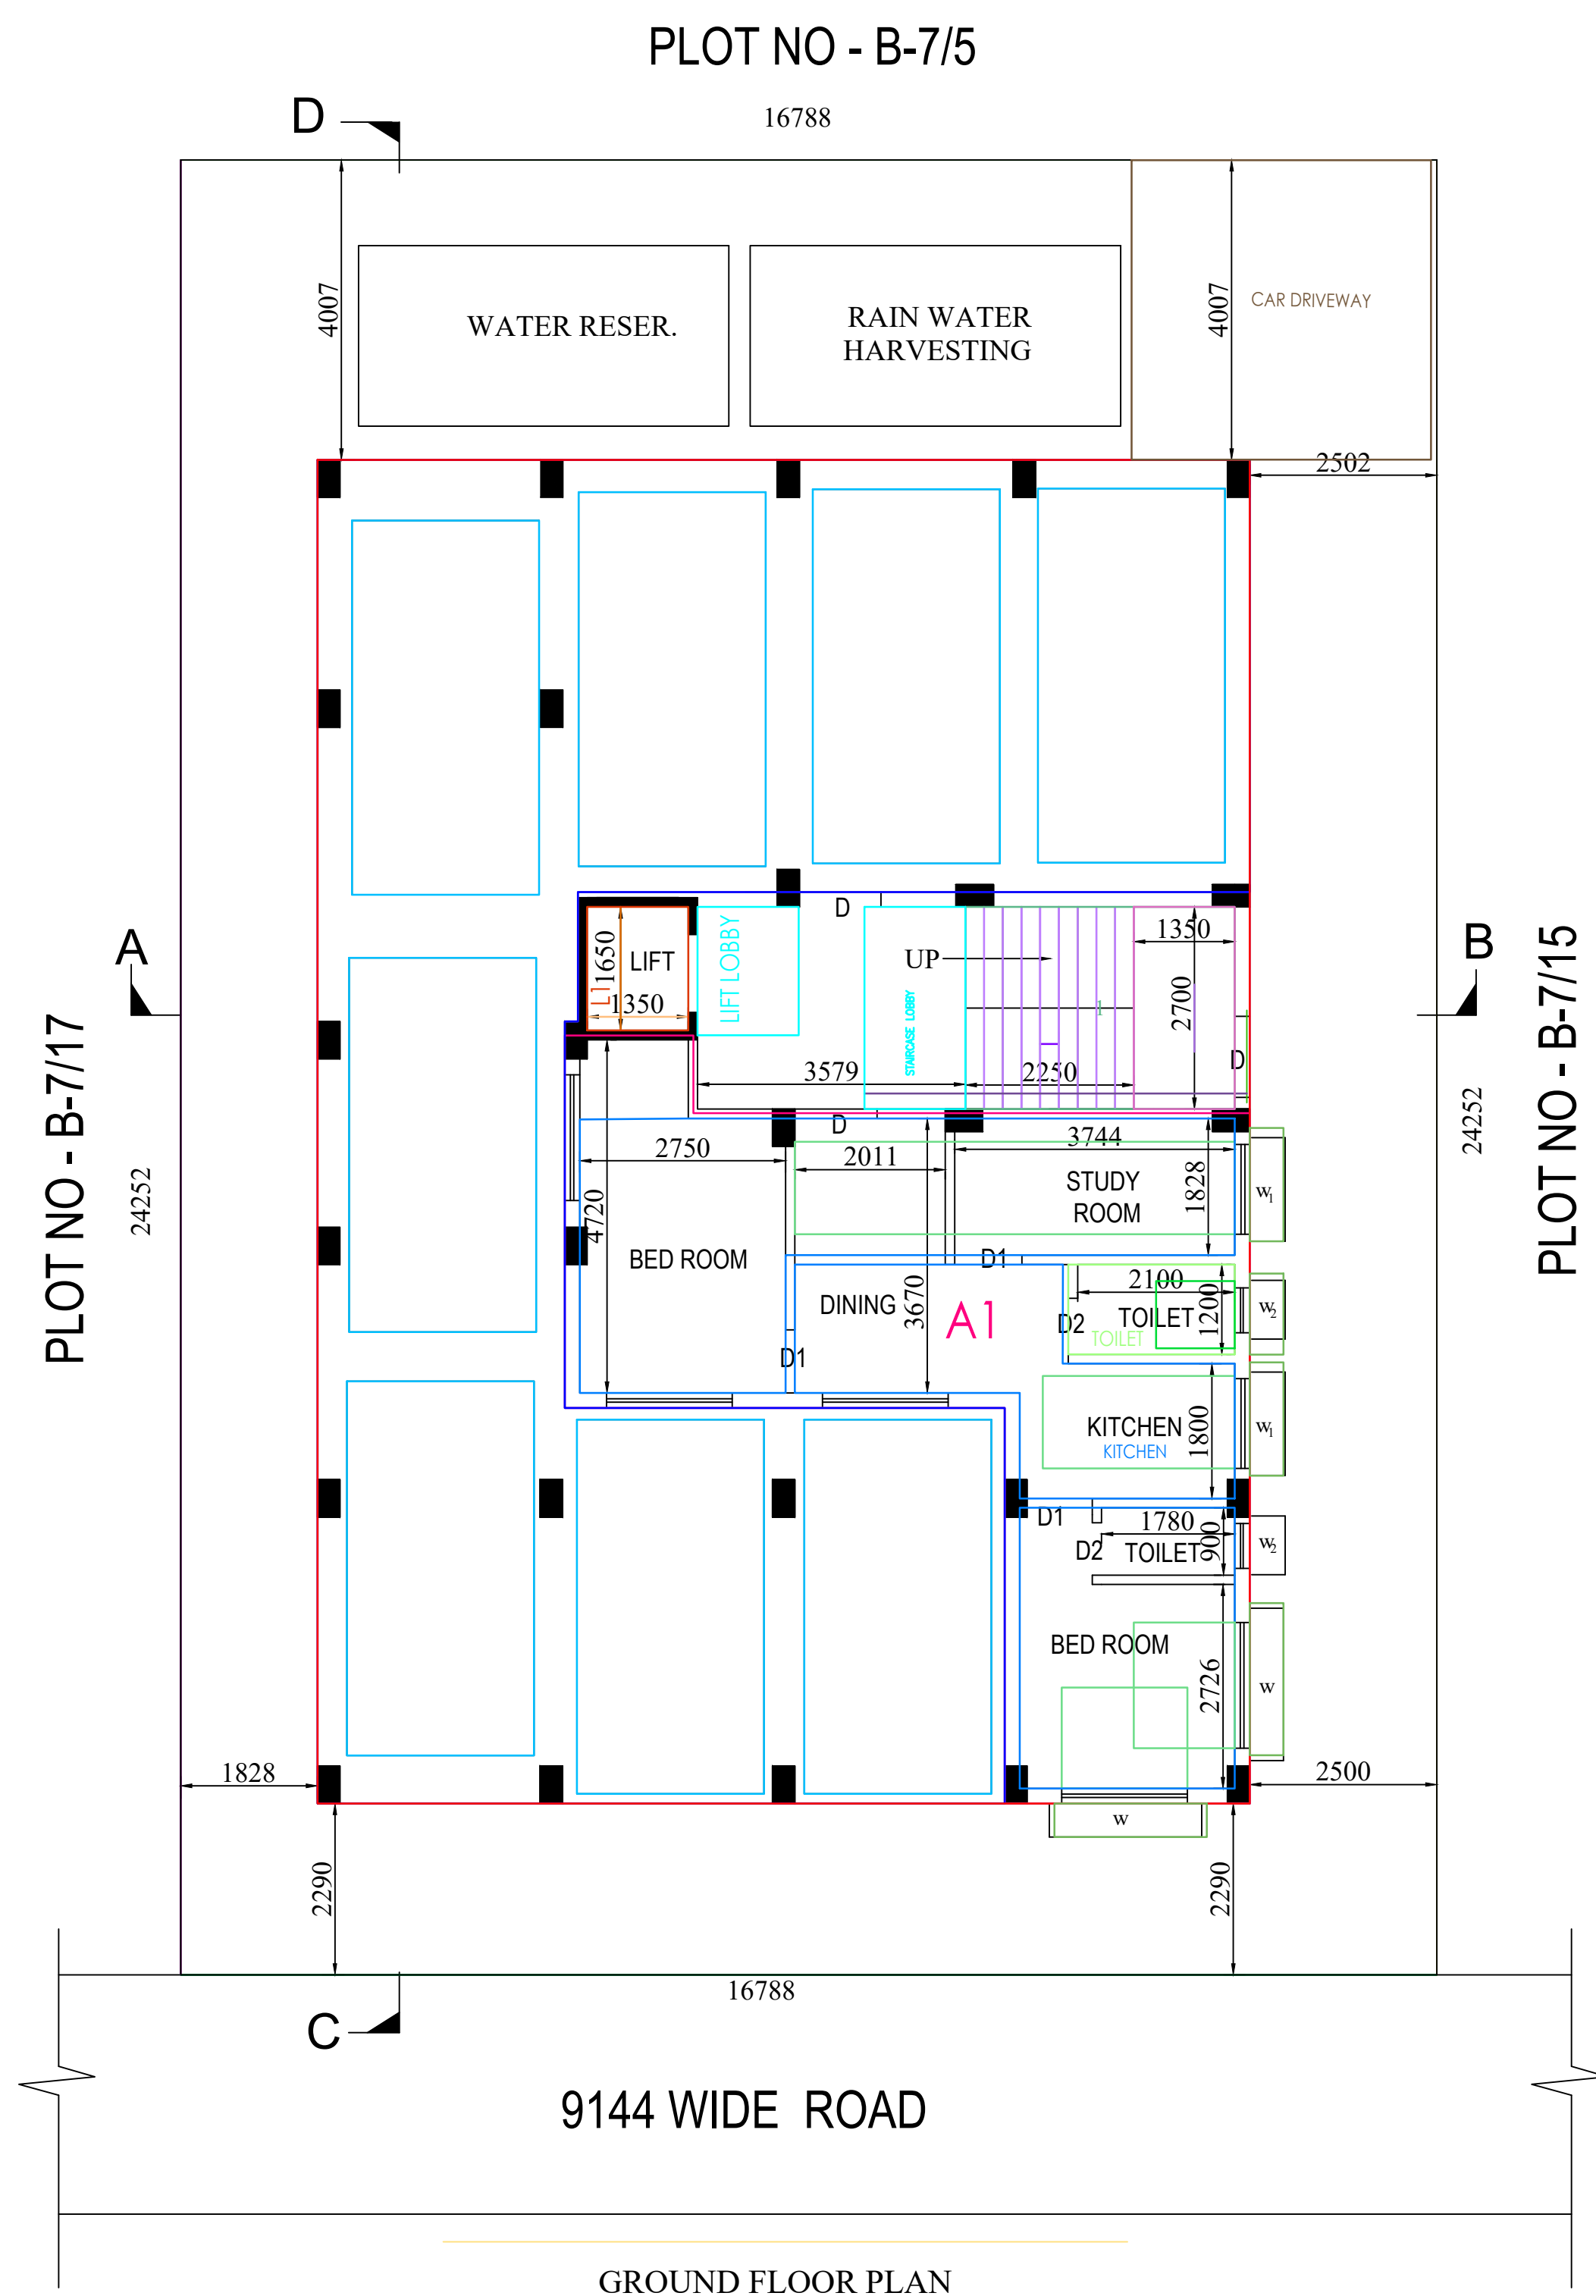


GROUND FLOOR PLAN
SCALE:- 1:100 FLOOR-00

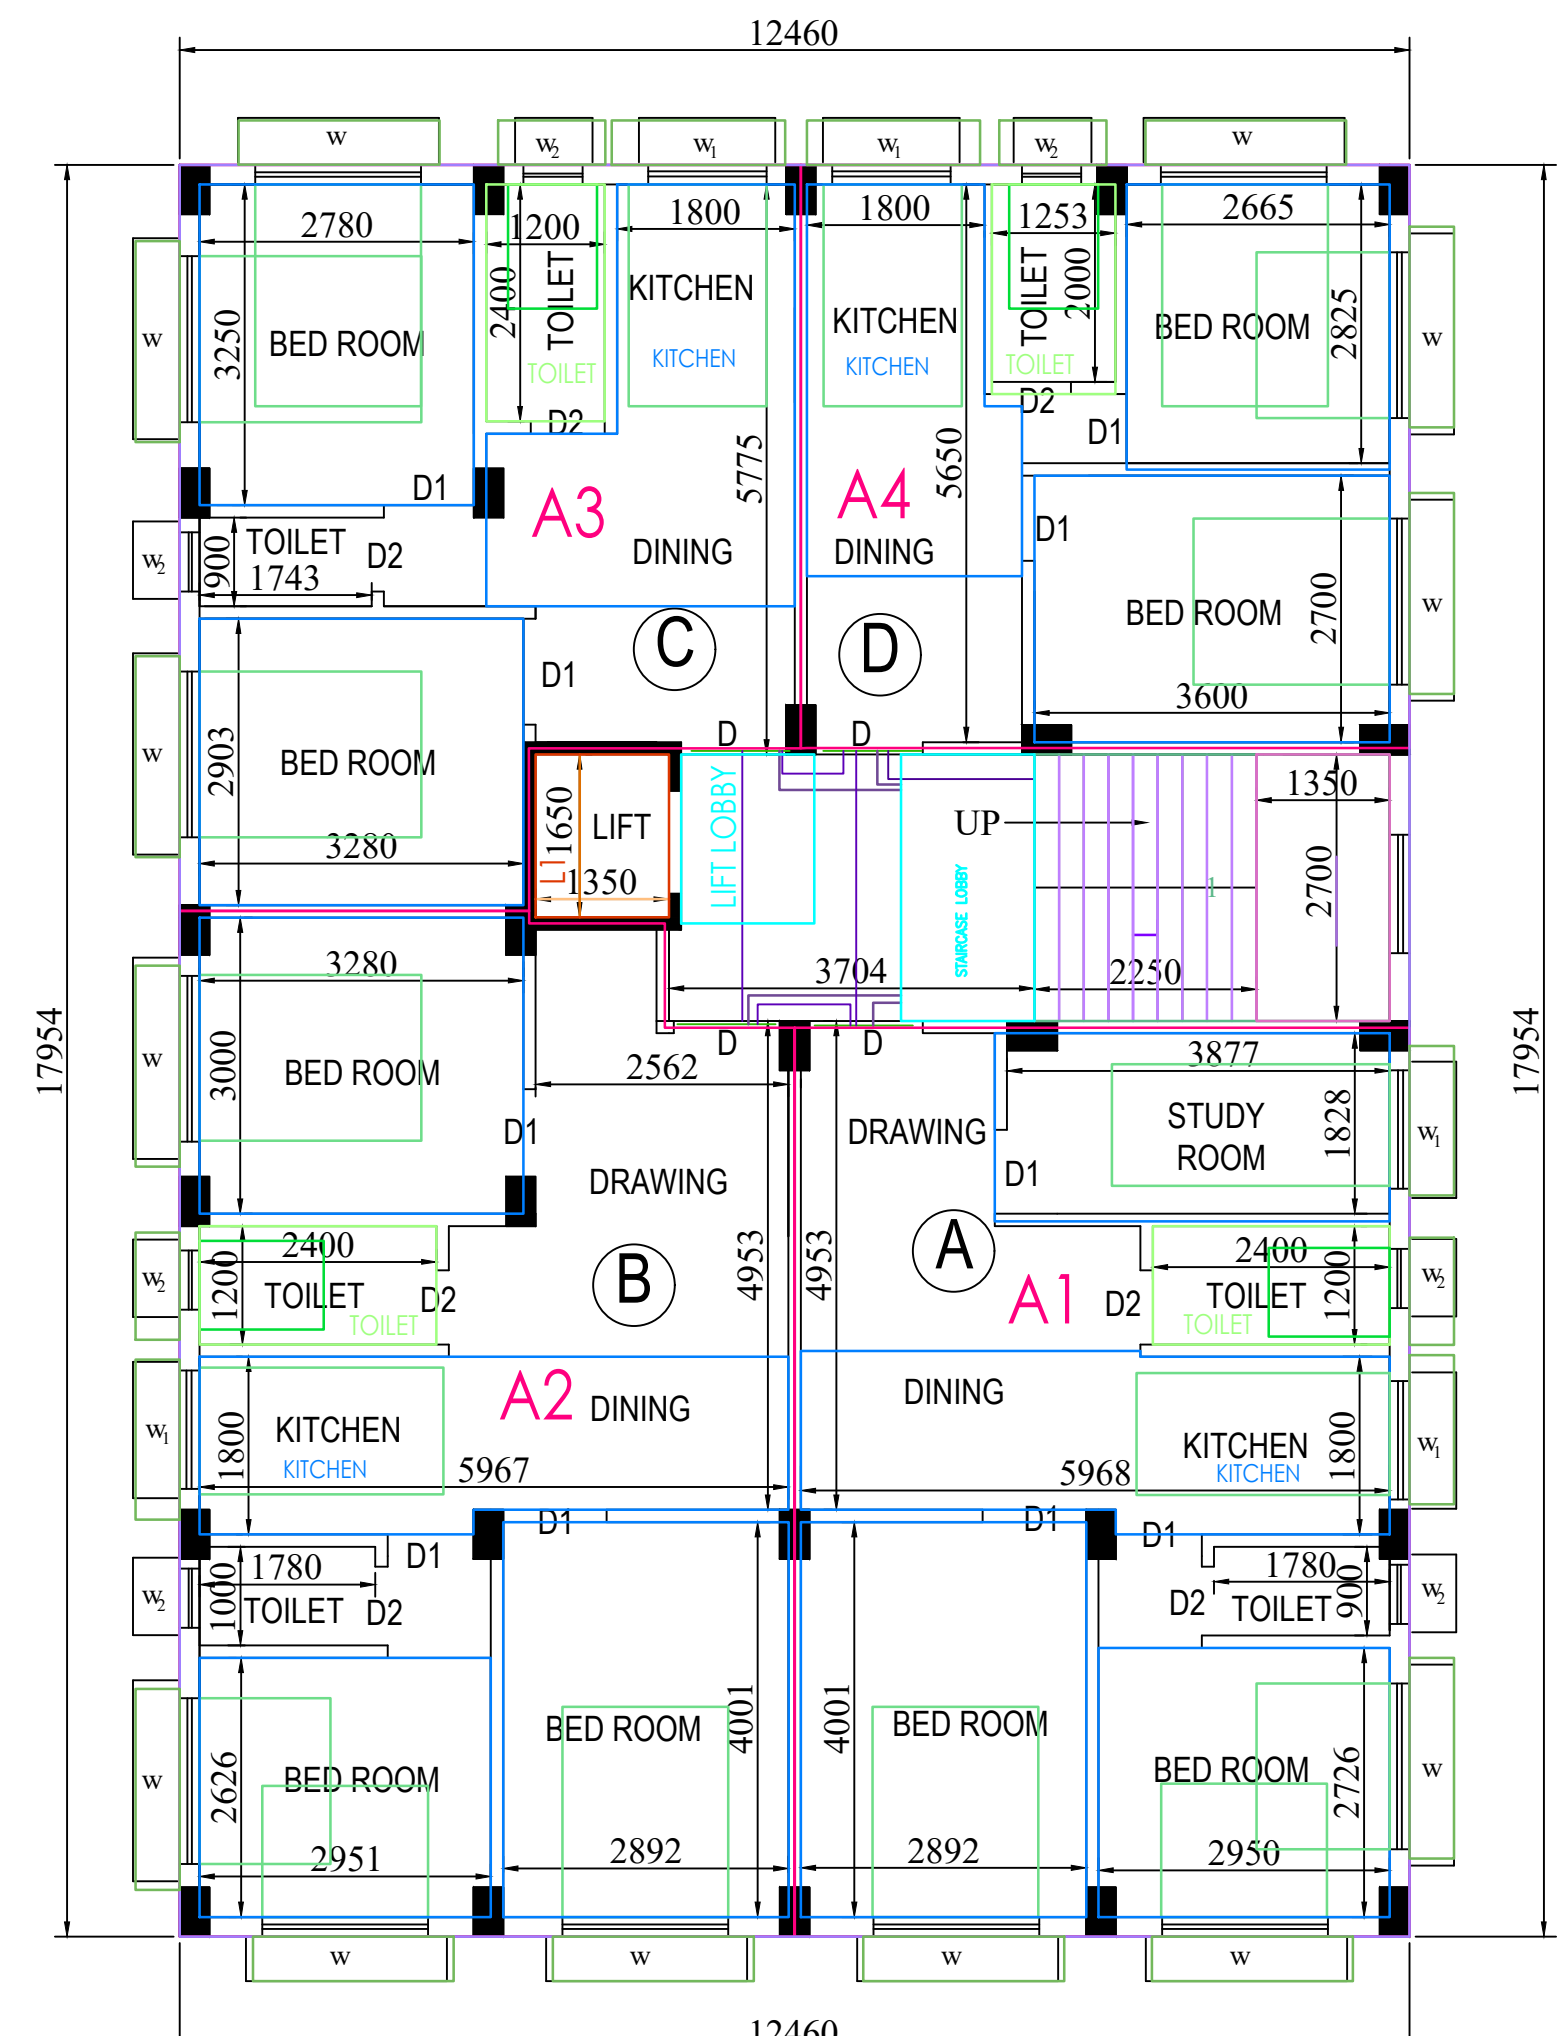


FIRST FLOOR PLAN
SCALE:- 1:100 FLOOR01

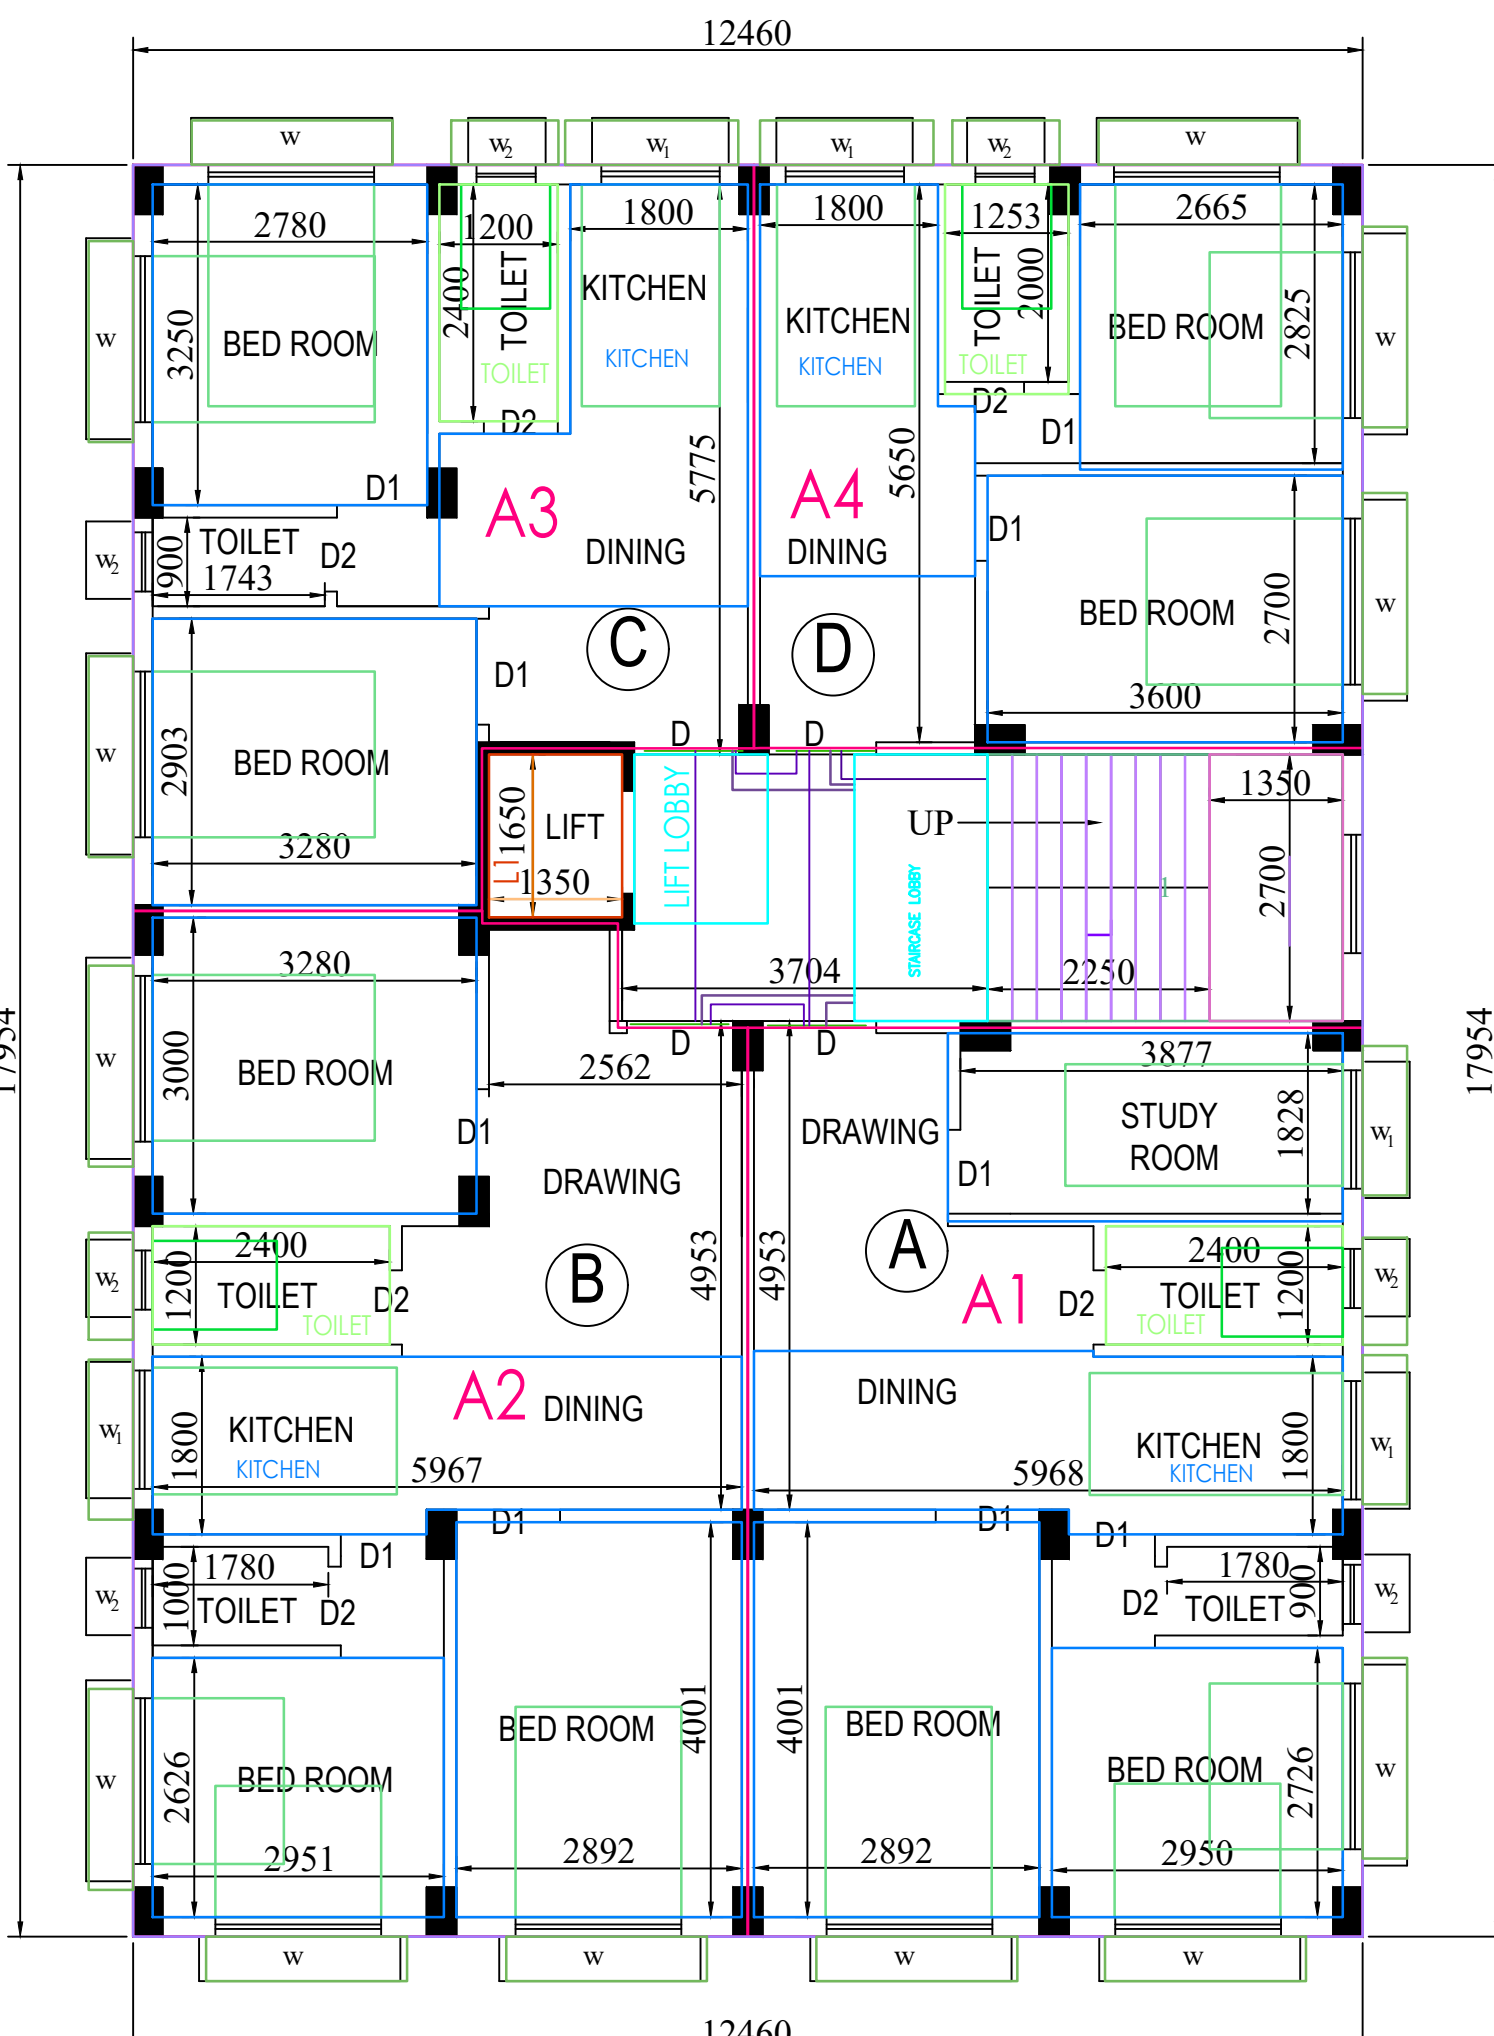

2ND. FLOOR PLAN
SCALE:- 1:100 FLOOR02

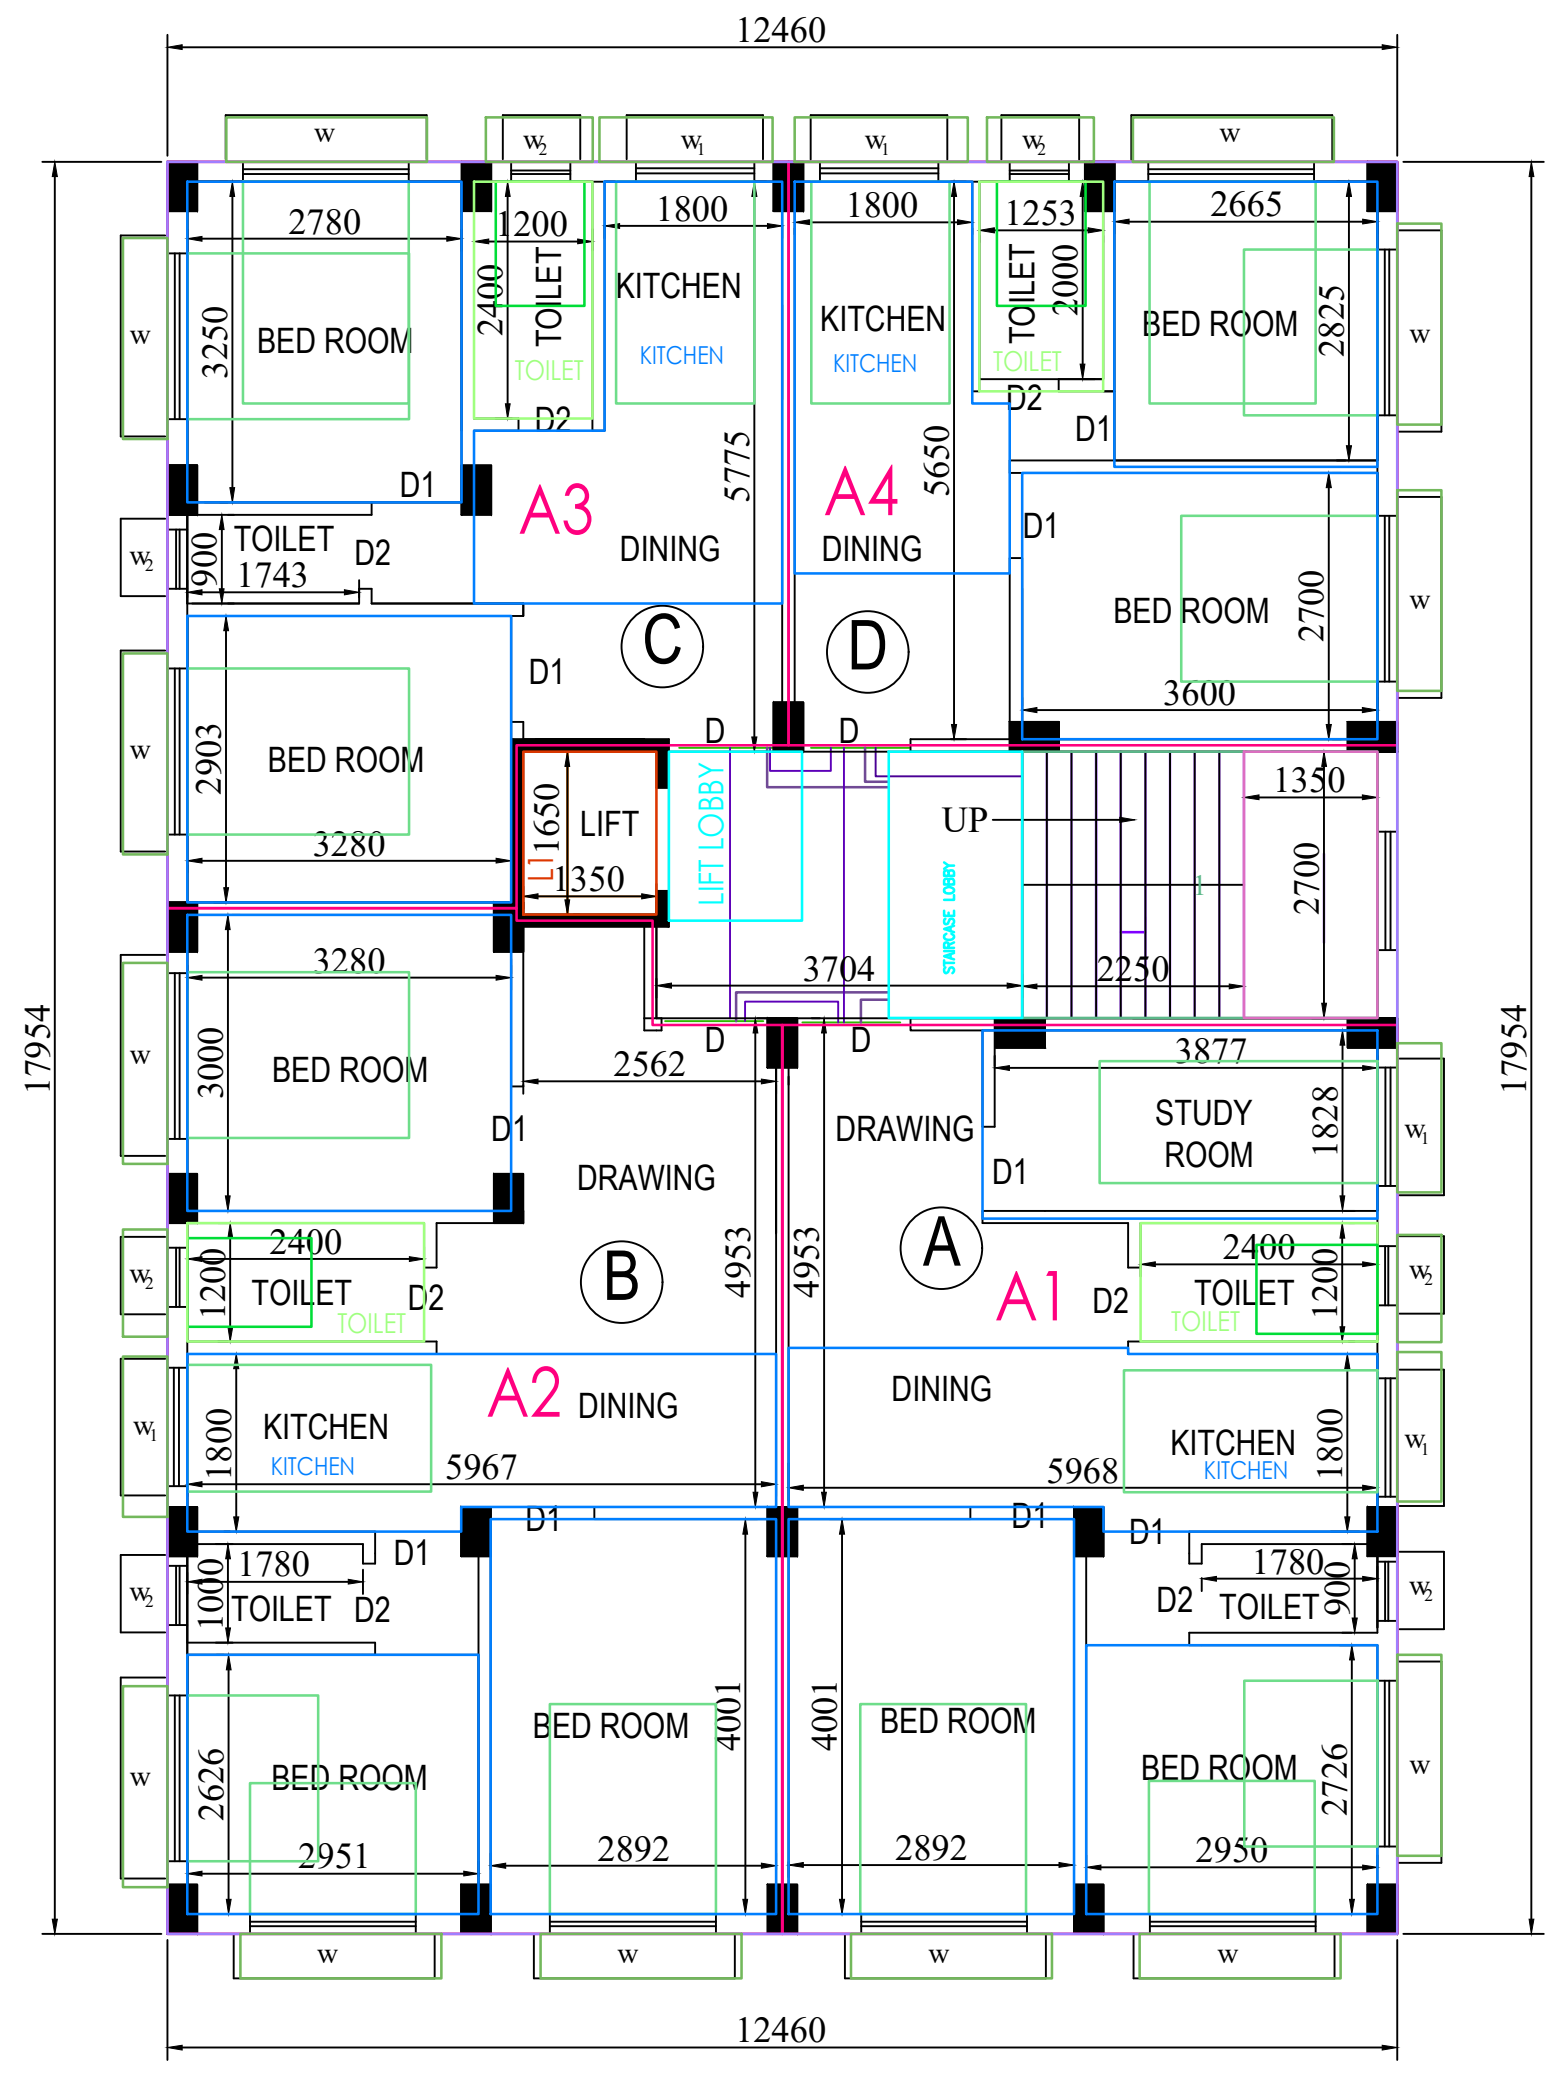

4TH. FLOOR PLAN
SCALE:- 1:100 FLOOR04

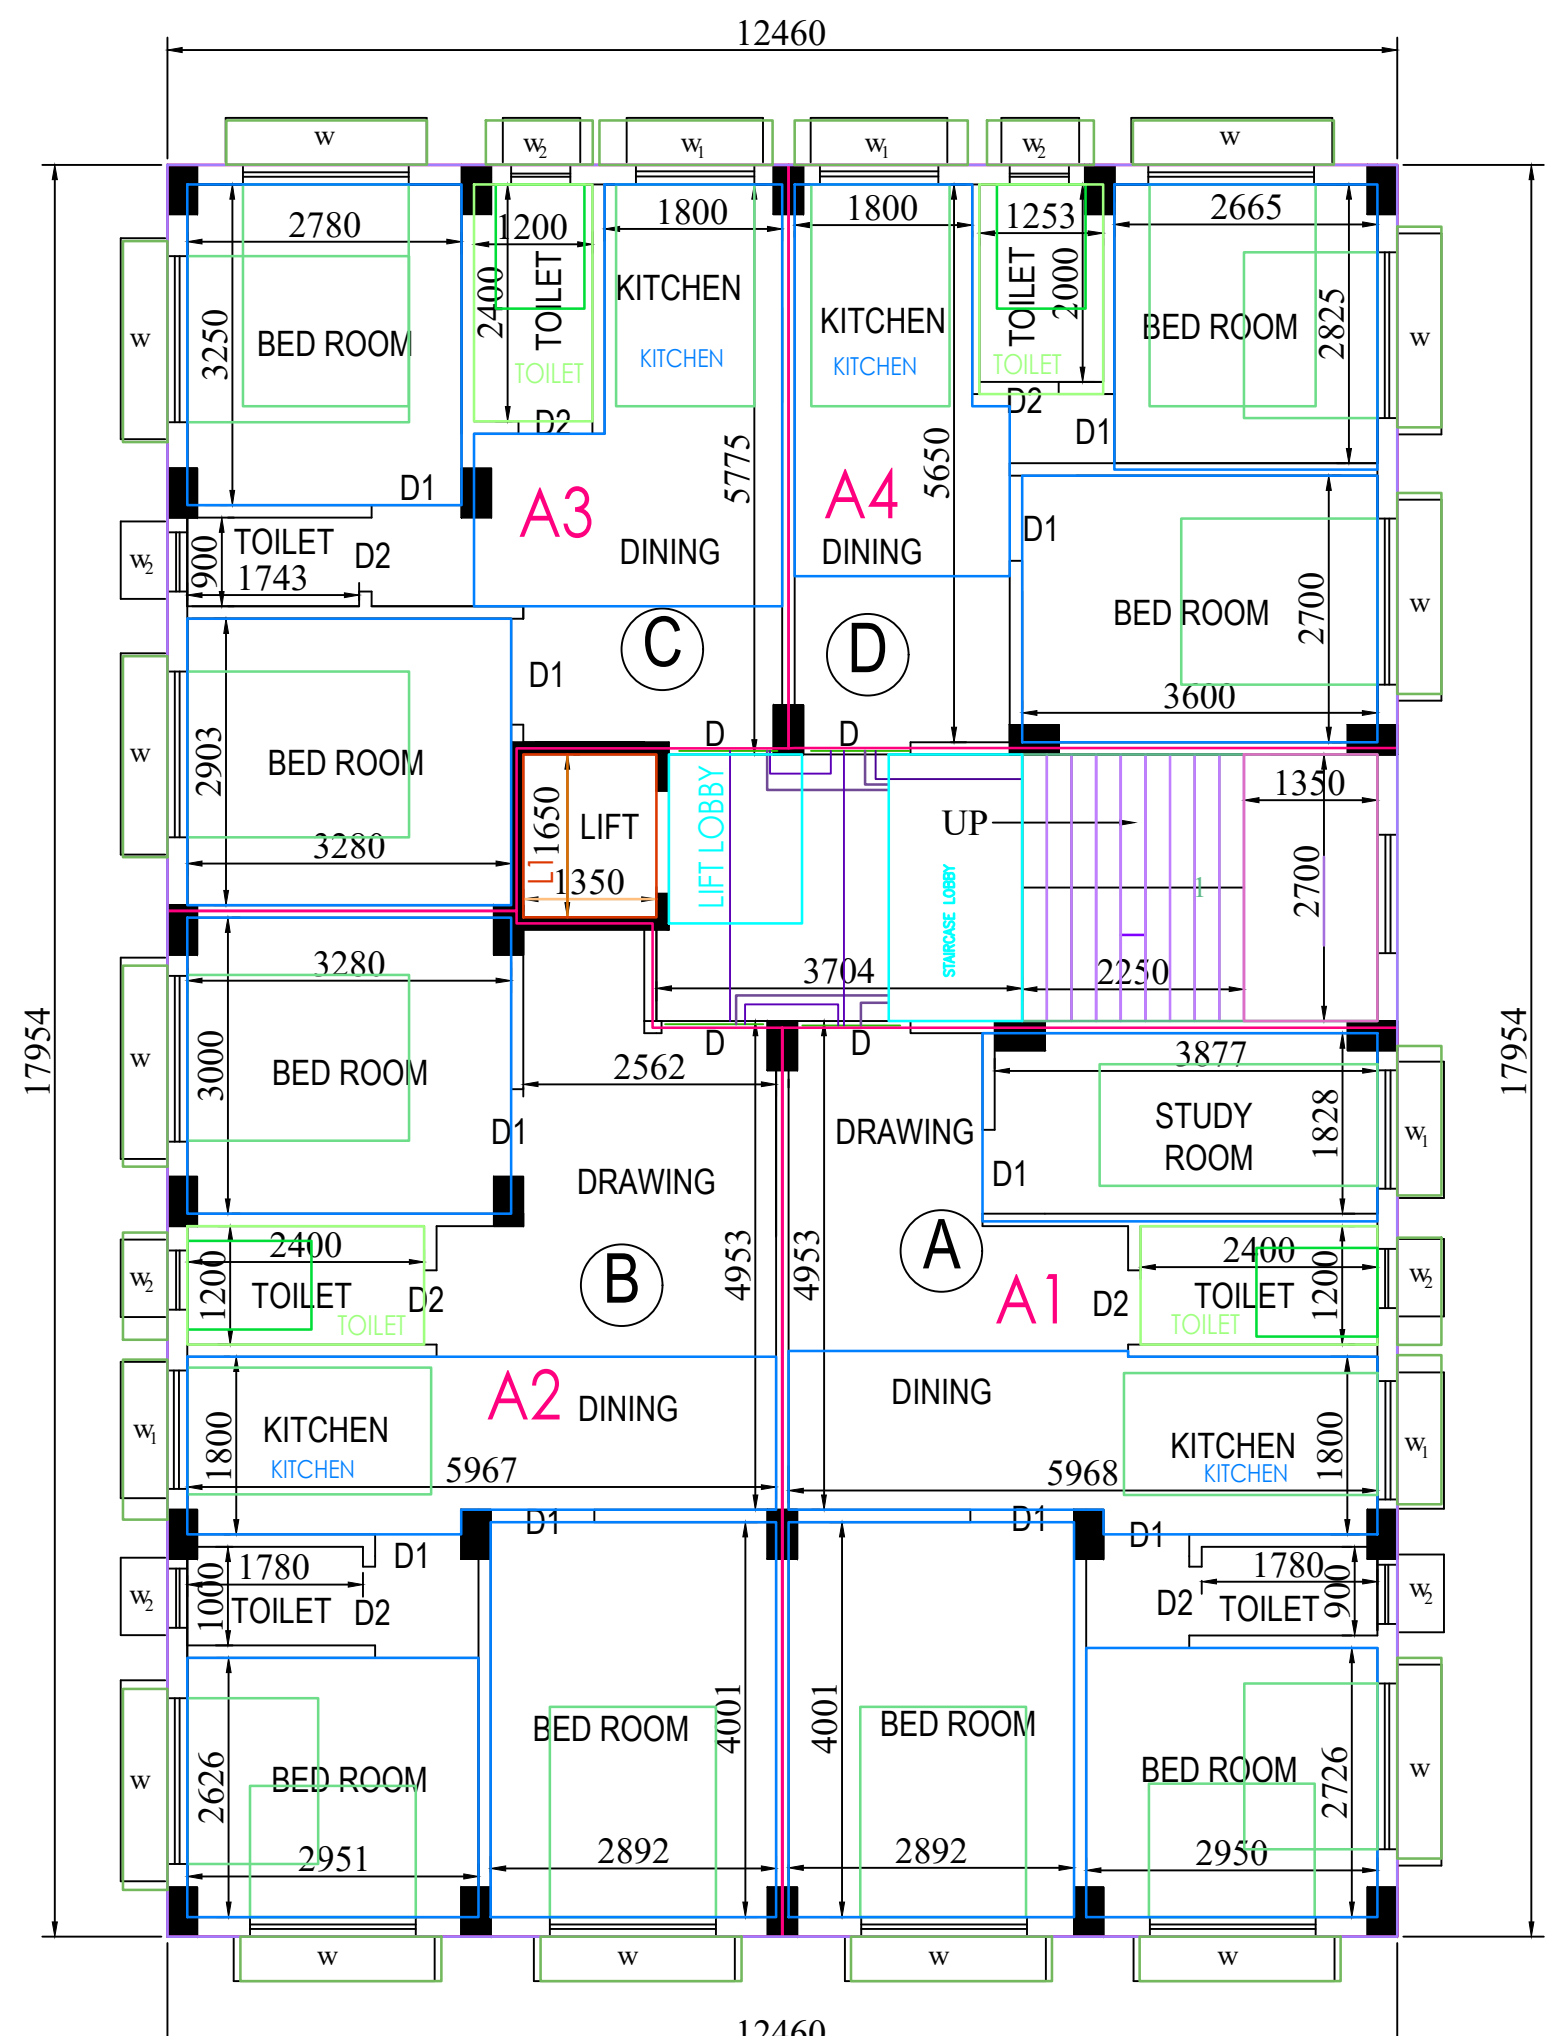

3RD. FLOOR PLAN
SCALE:- 1:100 FLOOR03

PROPOSED G+IV STORIED RESIDENTIAL BUILDING PLAN OF PLOT NO:- B-7/16, BLOCK:- B, SUB - BLOCK:- 7, HOLDING NO:- B-7/16, AT B-7, UNDER KALYANI MUNICIPALITY, P.S. :-KALYANI, DIST :- NADIA.

AREA STATEMENT :-

TOTAL LAND AREA:- 407.14 SQM.

COVERED AREA AT :-

GROUND FLOOR (PARKING) :- 144.74 SQM.

GROUND FLOOR (FLAT) :- 52.85 SQM.

GROUND FLOOR (LIFT + STAIR+ COMM. PASS.) :- 26.12 SQM.

FIRST FLOOR :- 223.71 SQM.

SECOND FLOOR :- 223.71 SQM.

THIRD FLOOR :- 223.71 SQM.

FOURTH FLOOR :- 223.71 SQM.

TOTAL COVERED AREA :- 1118.55 SQM.

COLOR CONVENTION :-

PROPOSED WORK :- ☐ EXISTING WORK :- ☐

SPECIFICATION OF WORK :-

1. ALL LOAD BEARING BRICKS WALL 250, TH. IN (1:6) CEMENT MORTAR AND 125 TH. IN (1:4) CEMENT MORTAR.
2. USED 1st. CLASS BRICKS IN FOUNDATION AND SUPER STRUCTURES.
3. SINGLE LAYER B.F.S. IN FOUNDATION AND PLINTH WITH 1st. CLASS PICKETS.
4. ALL R.C.C WORK IN (1:1.5:3M-20) GRADE WITH 20mm. DOWN STONE CHIPS.
5. ALL P.C.C (1:3:6) IN FOUNDATION AND PLINTH WITH 30 mm. DOWN JHAMA KHOA.
6. D.P.C (1:2:4) 25 mm TH. WITH 8mm. DOWN STONE CHIPS.
7. SMOOTH CEMENT PLASTER INSIDE WALL 20mm. TH. AND EXTERIOR WALL 15mm. TH. WITH (1:4) CEMENT MORTAR.
8. FLOOR FINISHED SHALL BE 25 mm TH. ARTIFICIAL STONE.
9. ALL TRADE 250 mm WIDE AND RISE 135 mm HEIGHT.
10. DOOR AND WINDOW FRAME 100 X 75 mm TH.
11. DOOR AND WINDOW 35mm. TH. WITH 19mm. PANEL.
12. ELECTRIFICATION AND SANITATION AS SPECIFIED.
13. EXISTING BUILDING AREA MARKED BY.
14. ALL DIMENTION IN FIT AND INCH.

SCHEDULE OF DOOR'S & WINDOWS :-

DOORS				WINDOWS			
MARK	SIZE	NOS.	REMARKS	MARK	SIZE	NOS.	REMARKS
D	900 X 1950		WOOD	W	1500 X 1200		WOOD
D1	750 X 1950		WOOD	W1	1200 X 1200		WOOD
D2	1050 X 1950		M.S.GRILL	W2	600 X 600		WOOD

