
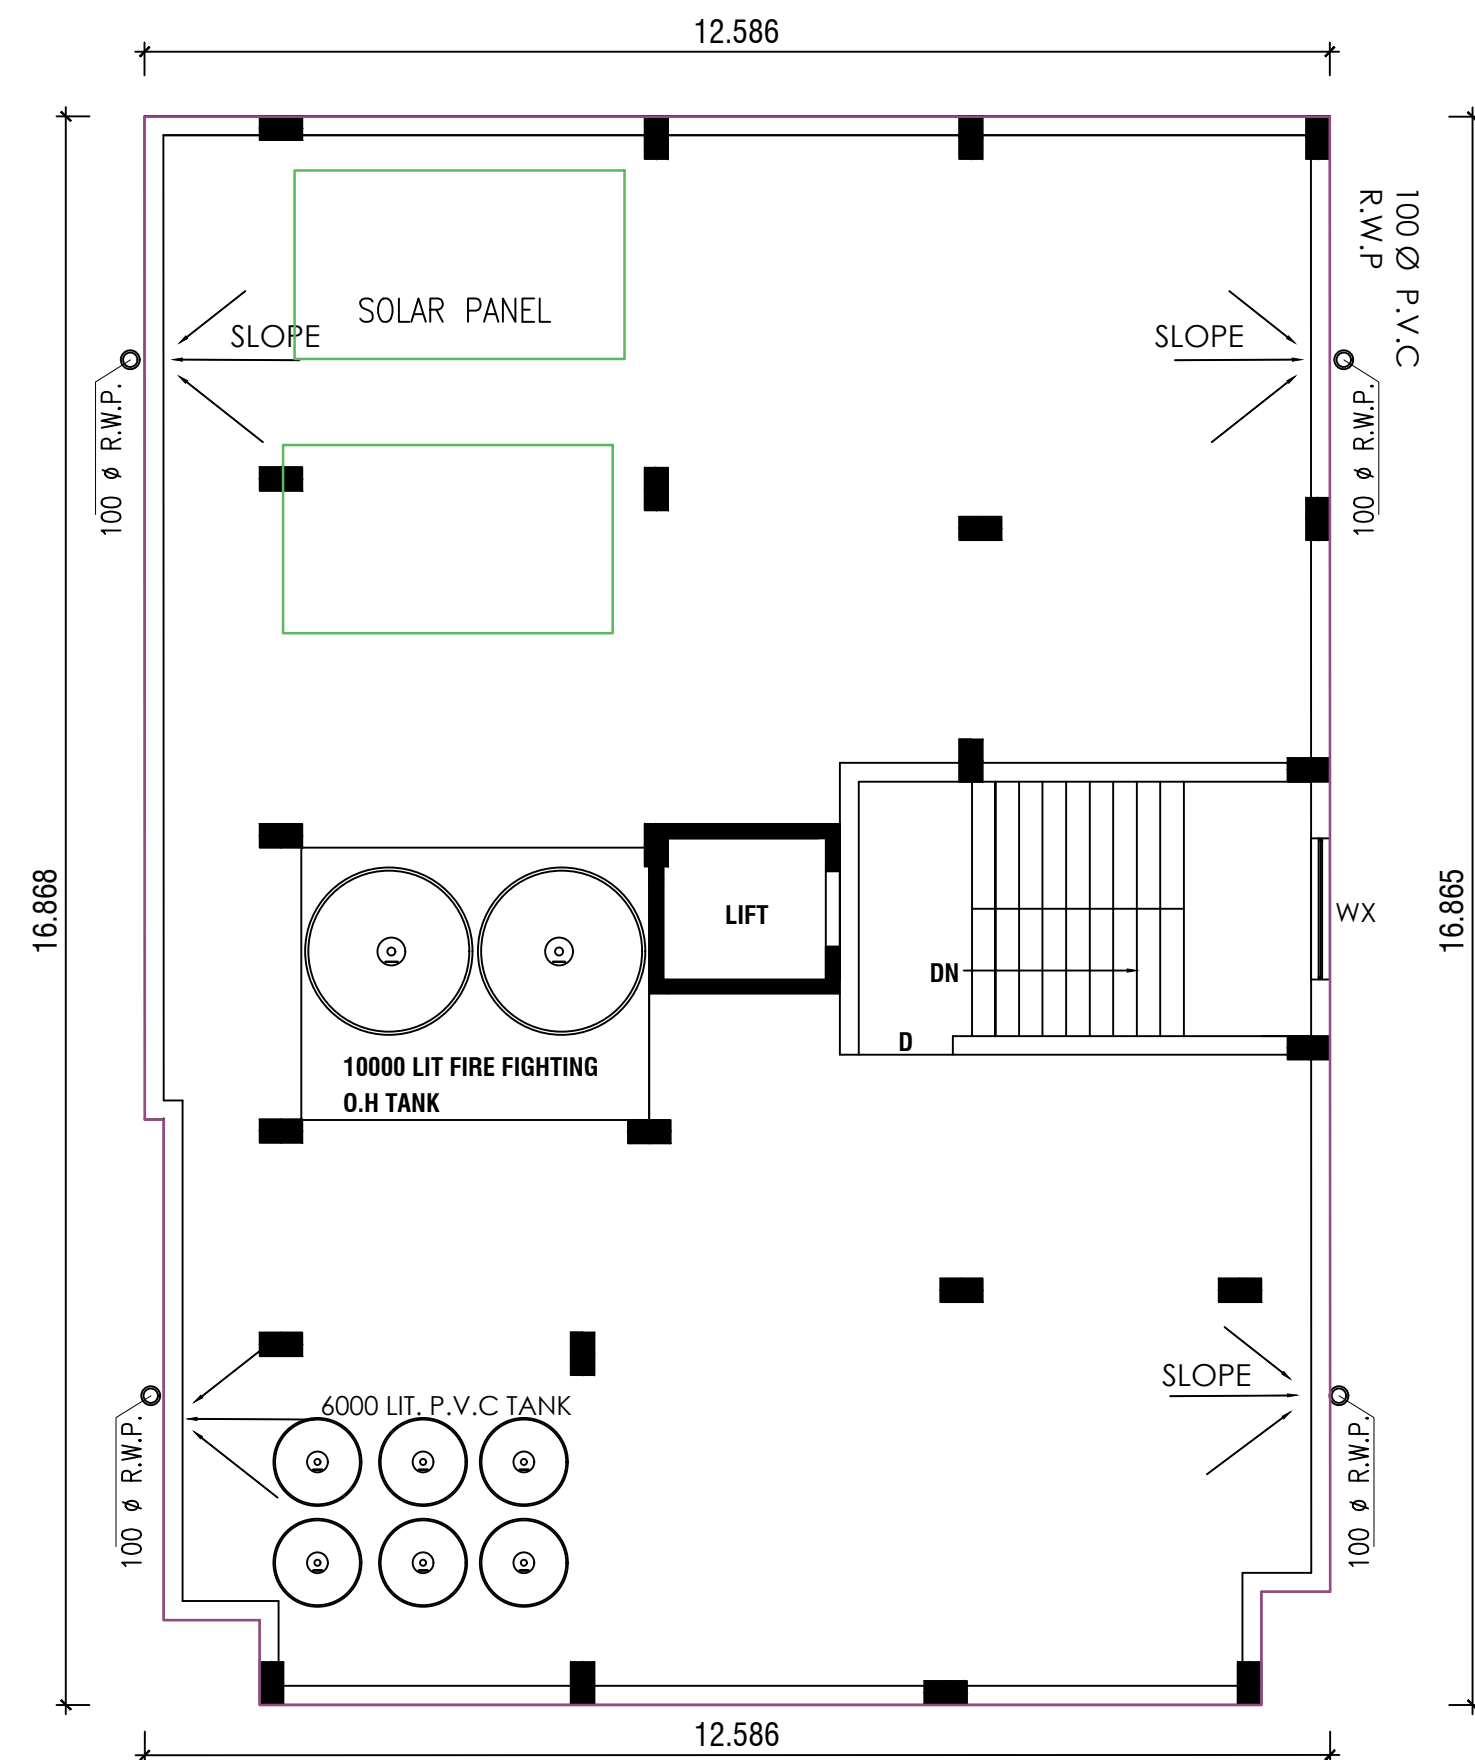
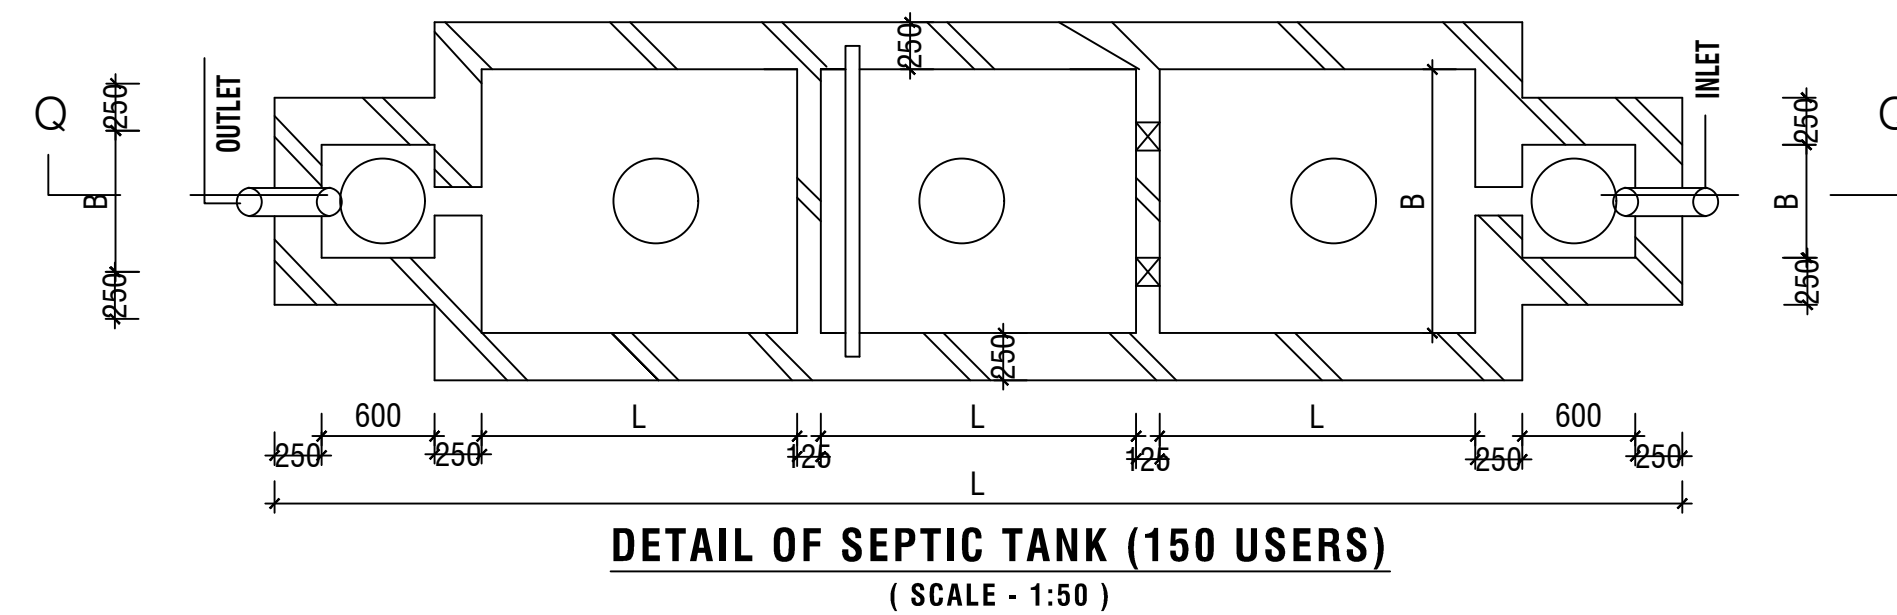
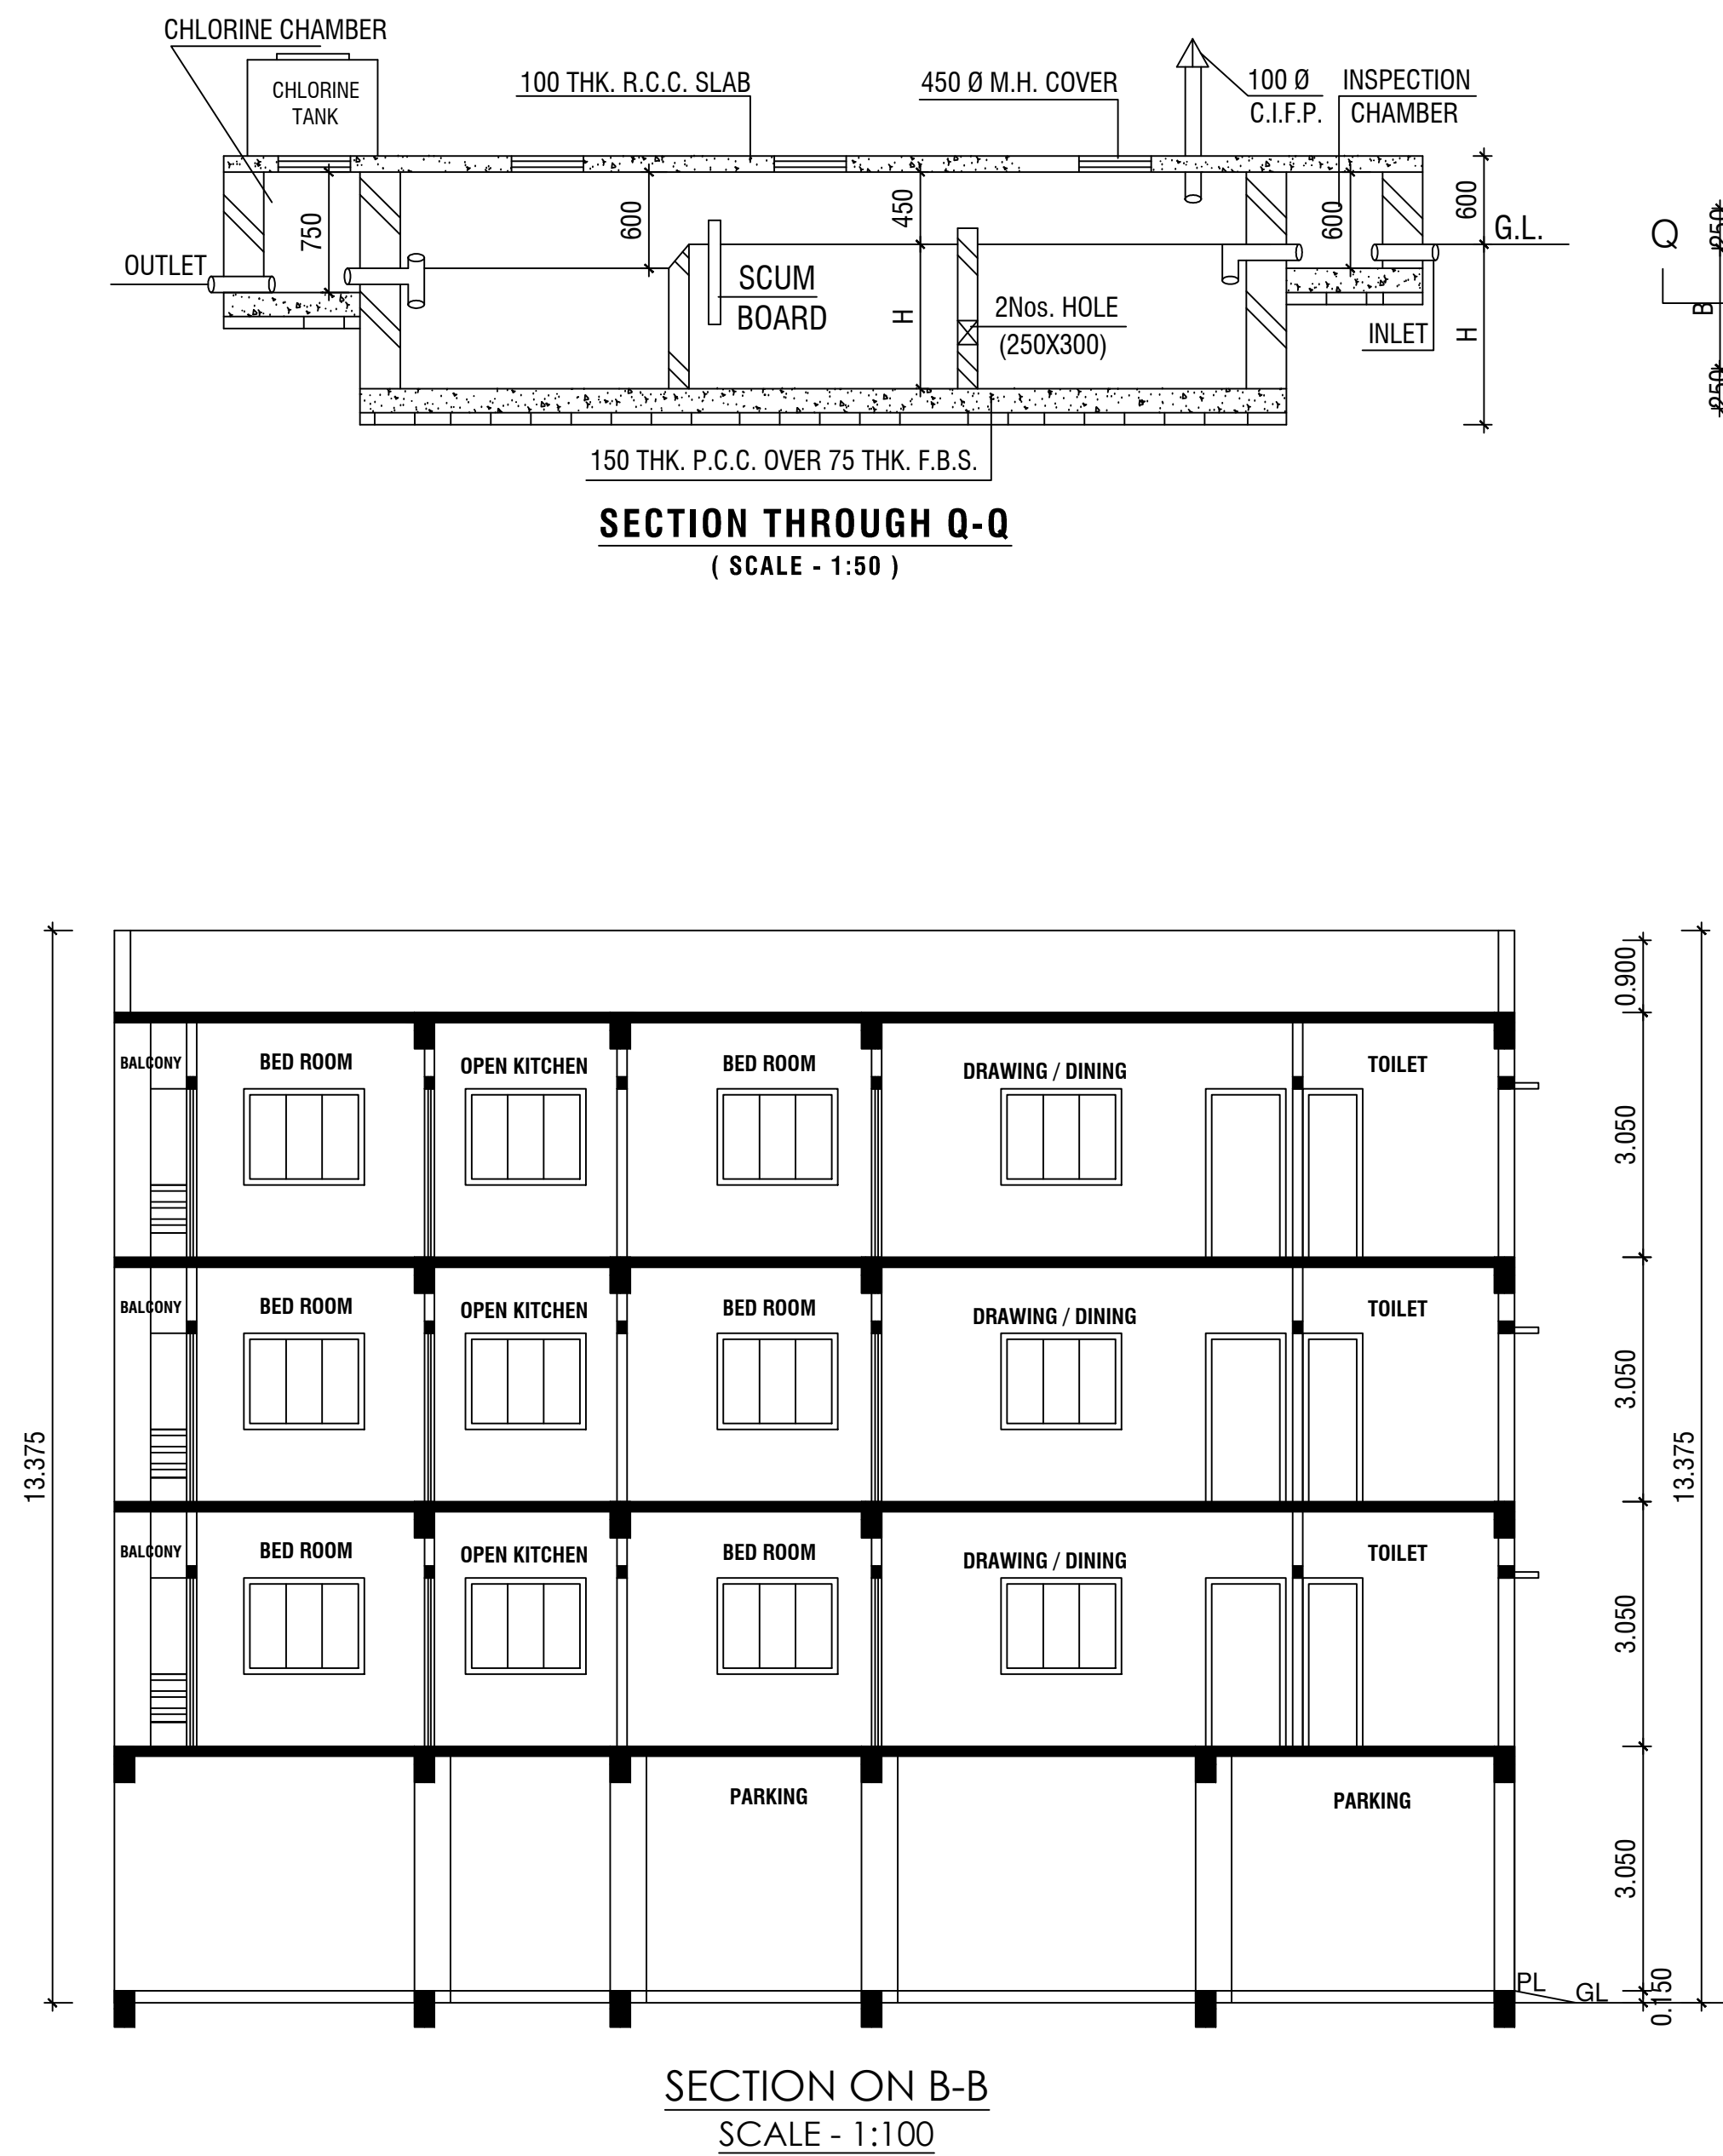


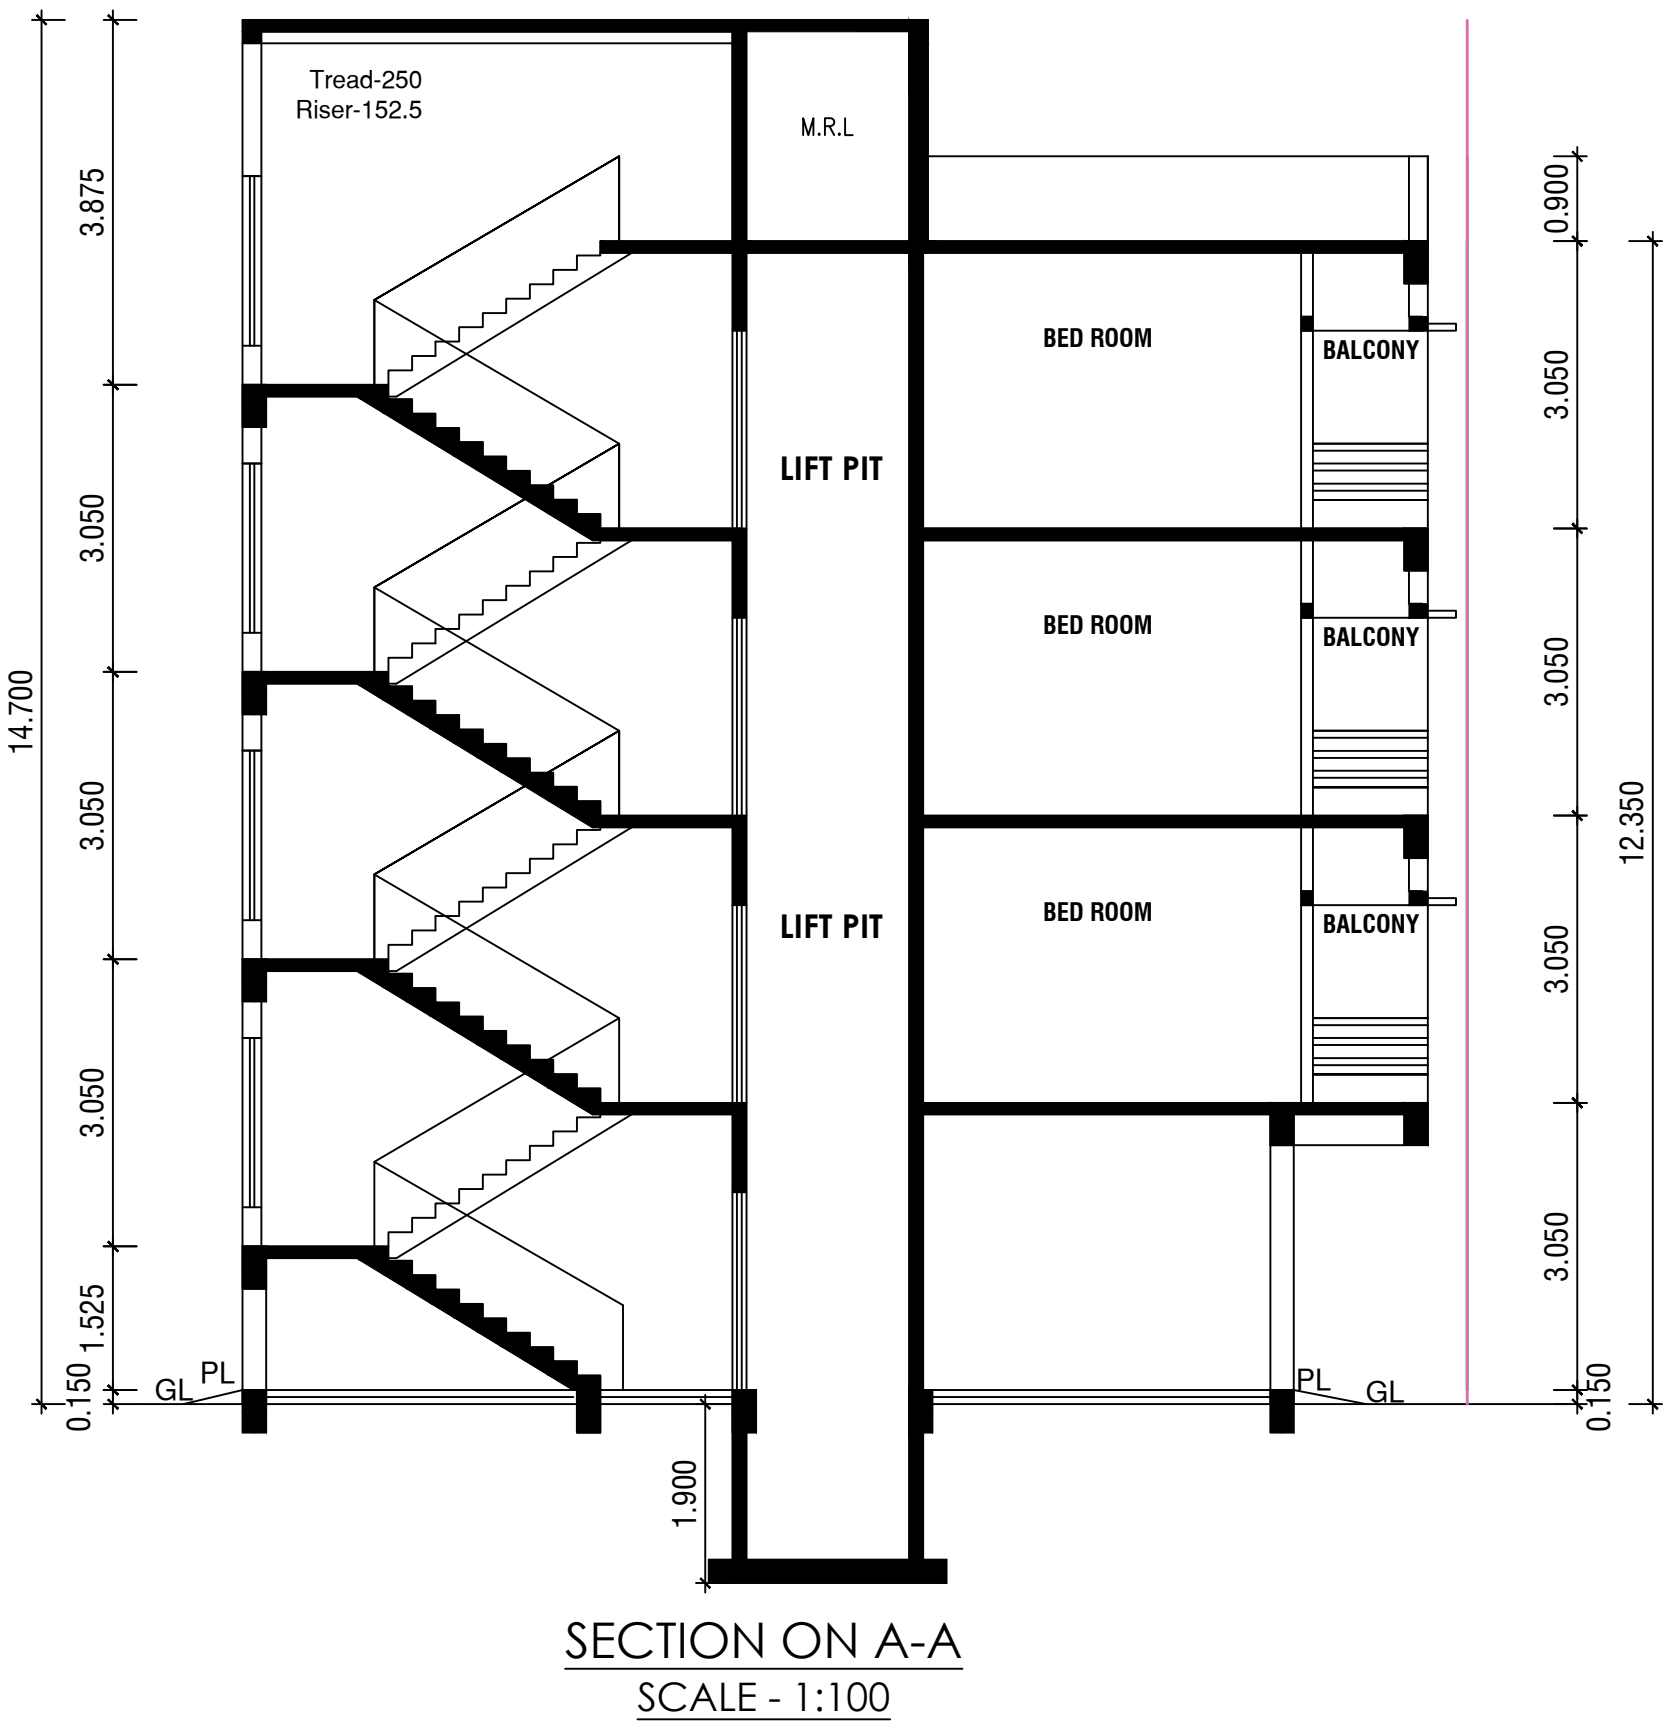

NOTES

1. ALL DIMENSIONS ARE IN METRE.
 2. WRITTEN DIMENSIONS MUST BE FOLLOWED.
- #### SPECIFICATIONS
1. 200 THK. BRICK WORK IN 1:6 MORTAR
 2. 125 THK. & 75 THK. BRICK WORK IN 1:4 MORTAR
 3. R.C.C. WORK IN M20
 4. P.C.C. WORK IN 1:3:6
 5. 150 WIDE SURFACE DRAIN SHOULD BE PROVIDED ALL ROUND THE BUILDING.
 6. WAIST SLAB -150 mm

SCHEDULE OF DOORS & WINDOWS		
TYPE	SIZE(MM)	DESCRIPTION
D	1100X2100	M.S DOOR
D1	1100X2100	WOODEN PANNELLED / FLASH DOOR
D2	900X2100	WOODEN PANNELLED / FLASH DOOR
D3	750X2100	P.V.C DOOR AND FRAME
W1	1500X1200	ALU. WITH GLASS WINDOW.
W2	1200X1200	ALU. WITH GLASS WINDOW.
WX	1500X1800	ALU. WITH GLASS WINDOW.
V	600X600	ALU. WITH GLASS WINDOW.

STATEMENT OF AREAS

1. PLOT AREA :- 360.98 SQ.M
2. PLOT AREA/ AS PER MEASUREMENT :- 360.85 SQ.M
3. GROUND FLOOR AREA :- 190.82 SQ.M
4. FIRST FLOOR AREA :- 209.23 SQ.M
5. SECOND FLOOR AREA :- 209.23 SQ.M
6. THIRD FLOOR AREA :- 209.23 SQ.M

TOTAL FLOOR AREA	:- 818.51 SQ.M
7. STAIR & LIFT AREA	:- 20.05 SQ.M X3 = 60.15 SQ.M
8. PLANTATION AREA	:- 20 % SQ.M

1. PERMISSIBLE F.A.R :- 1.75, PROPOSED F.A.R :- 1.71
2. GROUND COVERAGE :- 55.58 %
1. PARKING - COVERED PARKING - 7 NOS.

N	SCALE :- AS SHOWN
---	-------------------

PLAN FOR PROPOSED G+3 STORIED RESIDENTIAL APARTMENT
OF SRI. BISWARUP SHIL, OVER L.R PLOT NO. - L.R.-3920(P),
KHATIAN NO. L.R - 14043, J. L. NO. -119,
MOUZA - BHIRINGI, P.S.-DURGAPUR,
DIST - PASCHIM BARDHAMAN.
* HOLDING NO- 1186/N.
* ASSESSMENT NO.-3309403603326.
* STREET- SRINAGAR PALLY,BANACHITY, DURGAPUR-713213.

SIG. OF OWNER'S

SIG. OF STRUCTURAL ENGINEER

SHIBAPRASAD SARKAR
L.I.C NO. - DMC/BPD/161

SIG. OF L
DWG. NO. 1-1 DATE-12.11.24 REV-1

