
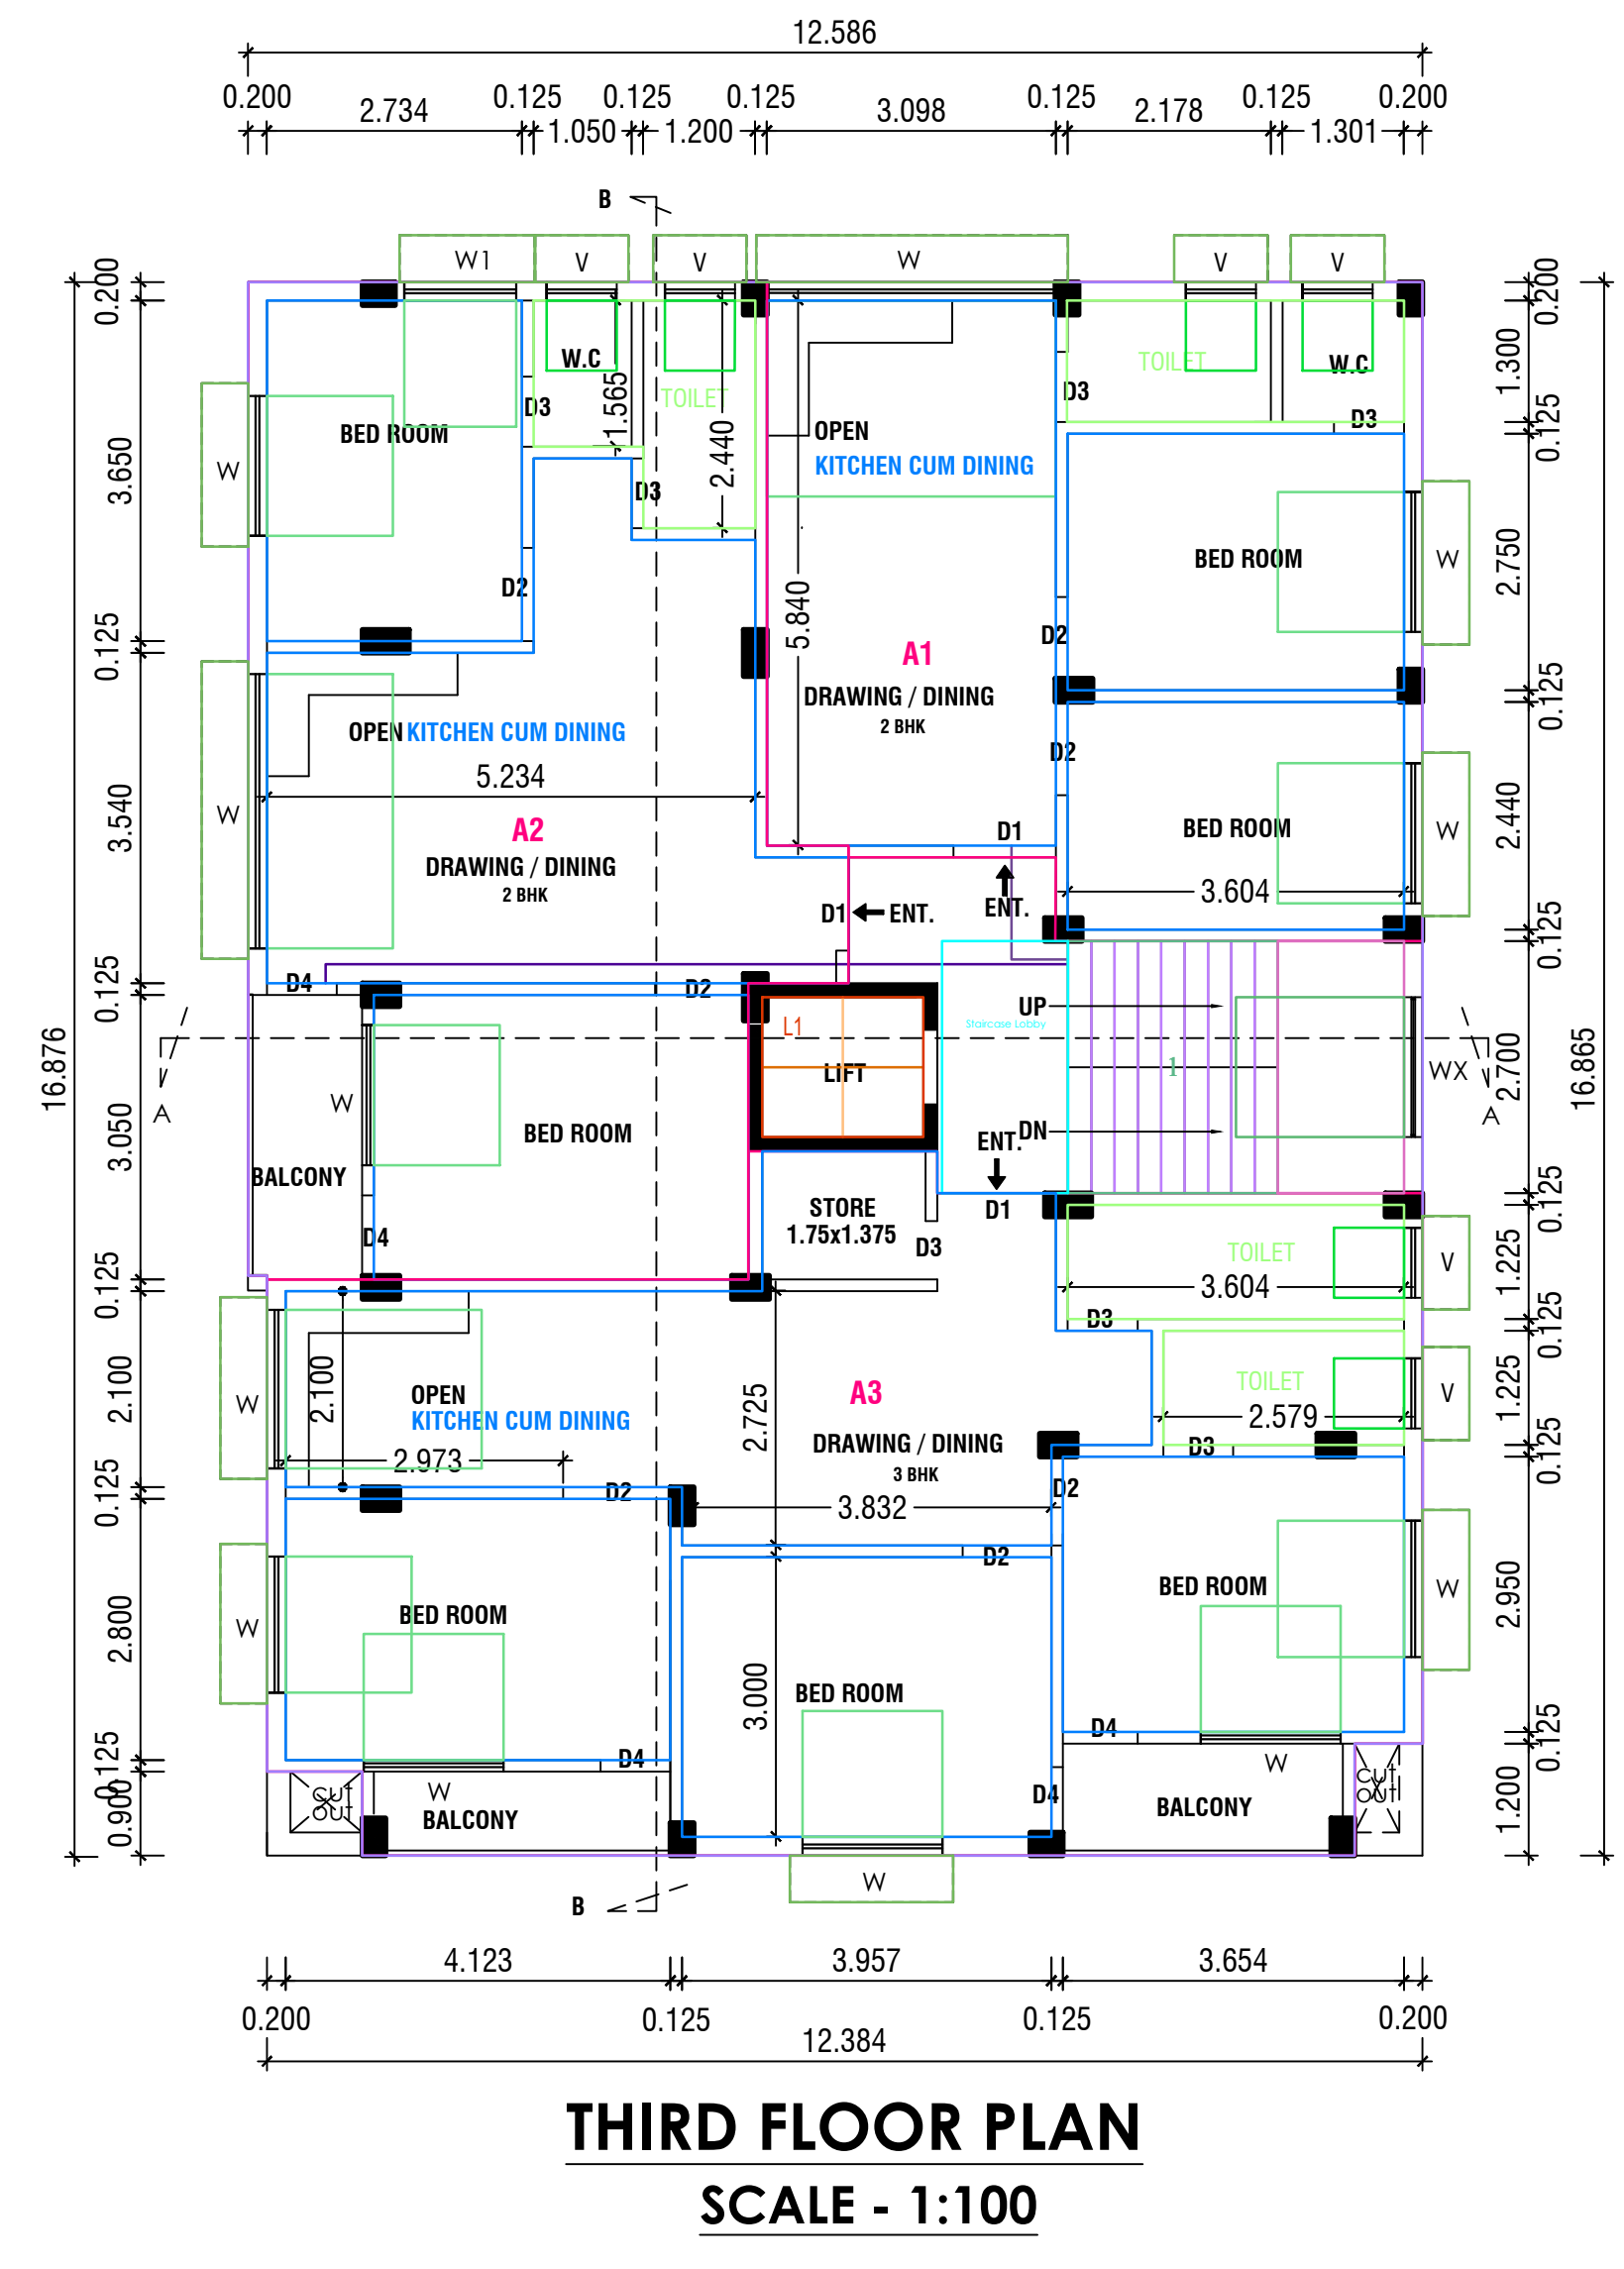
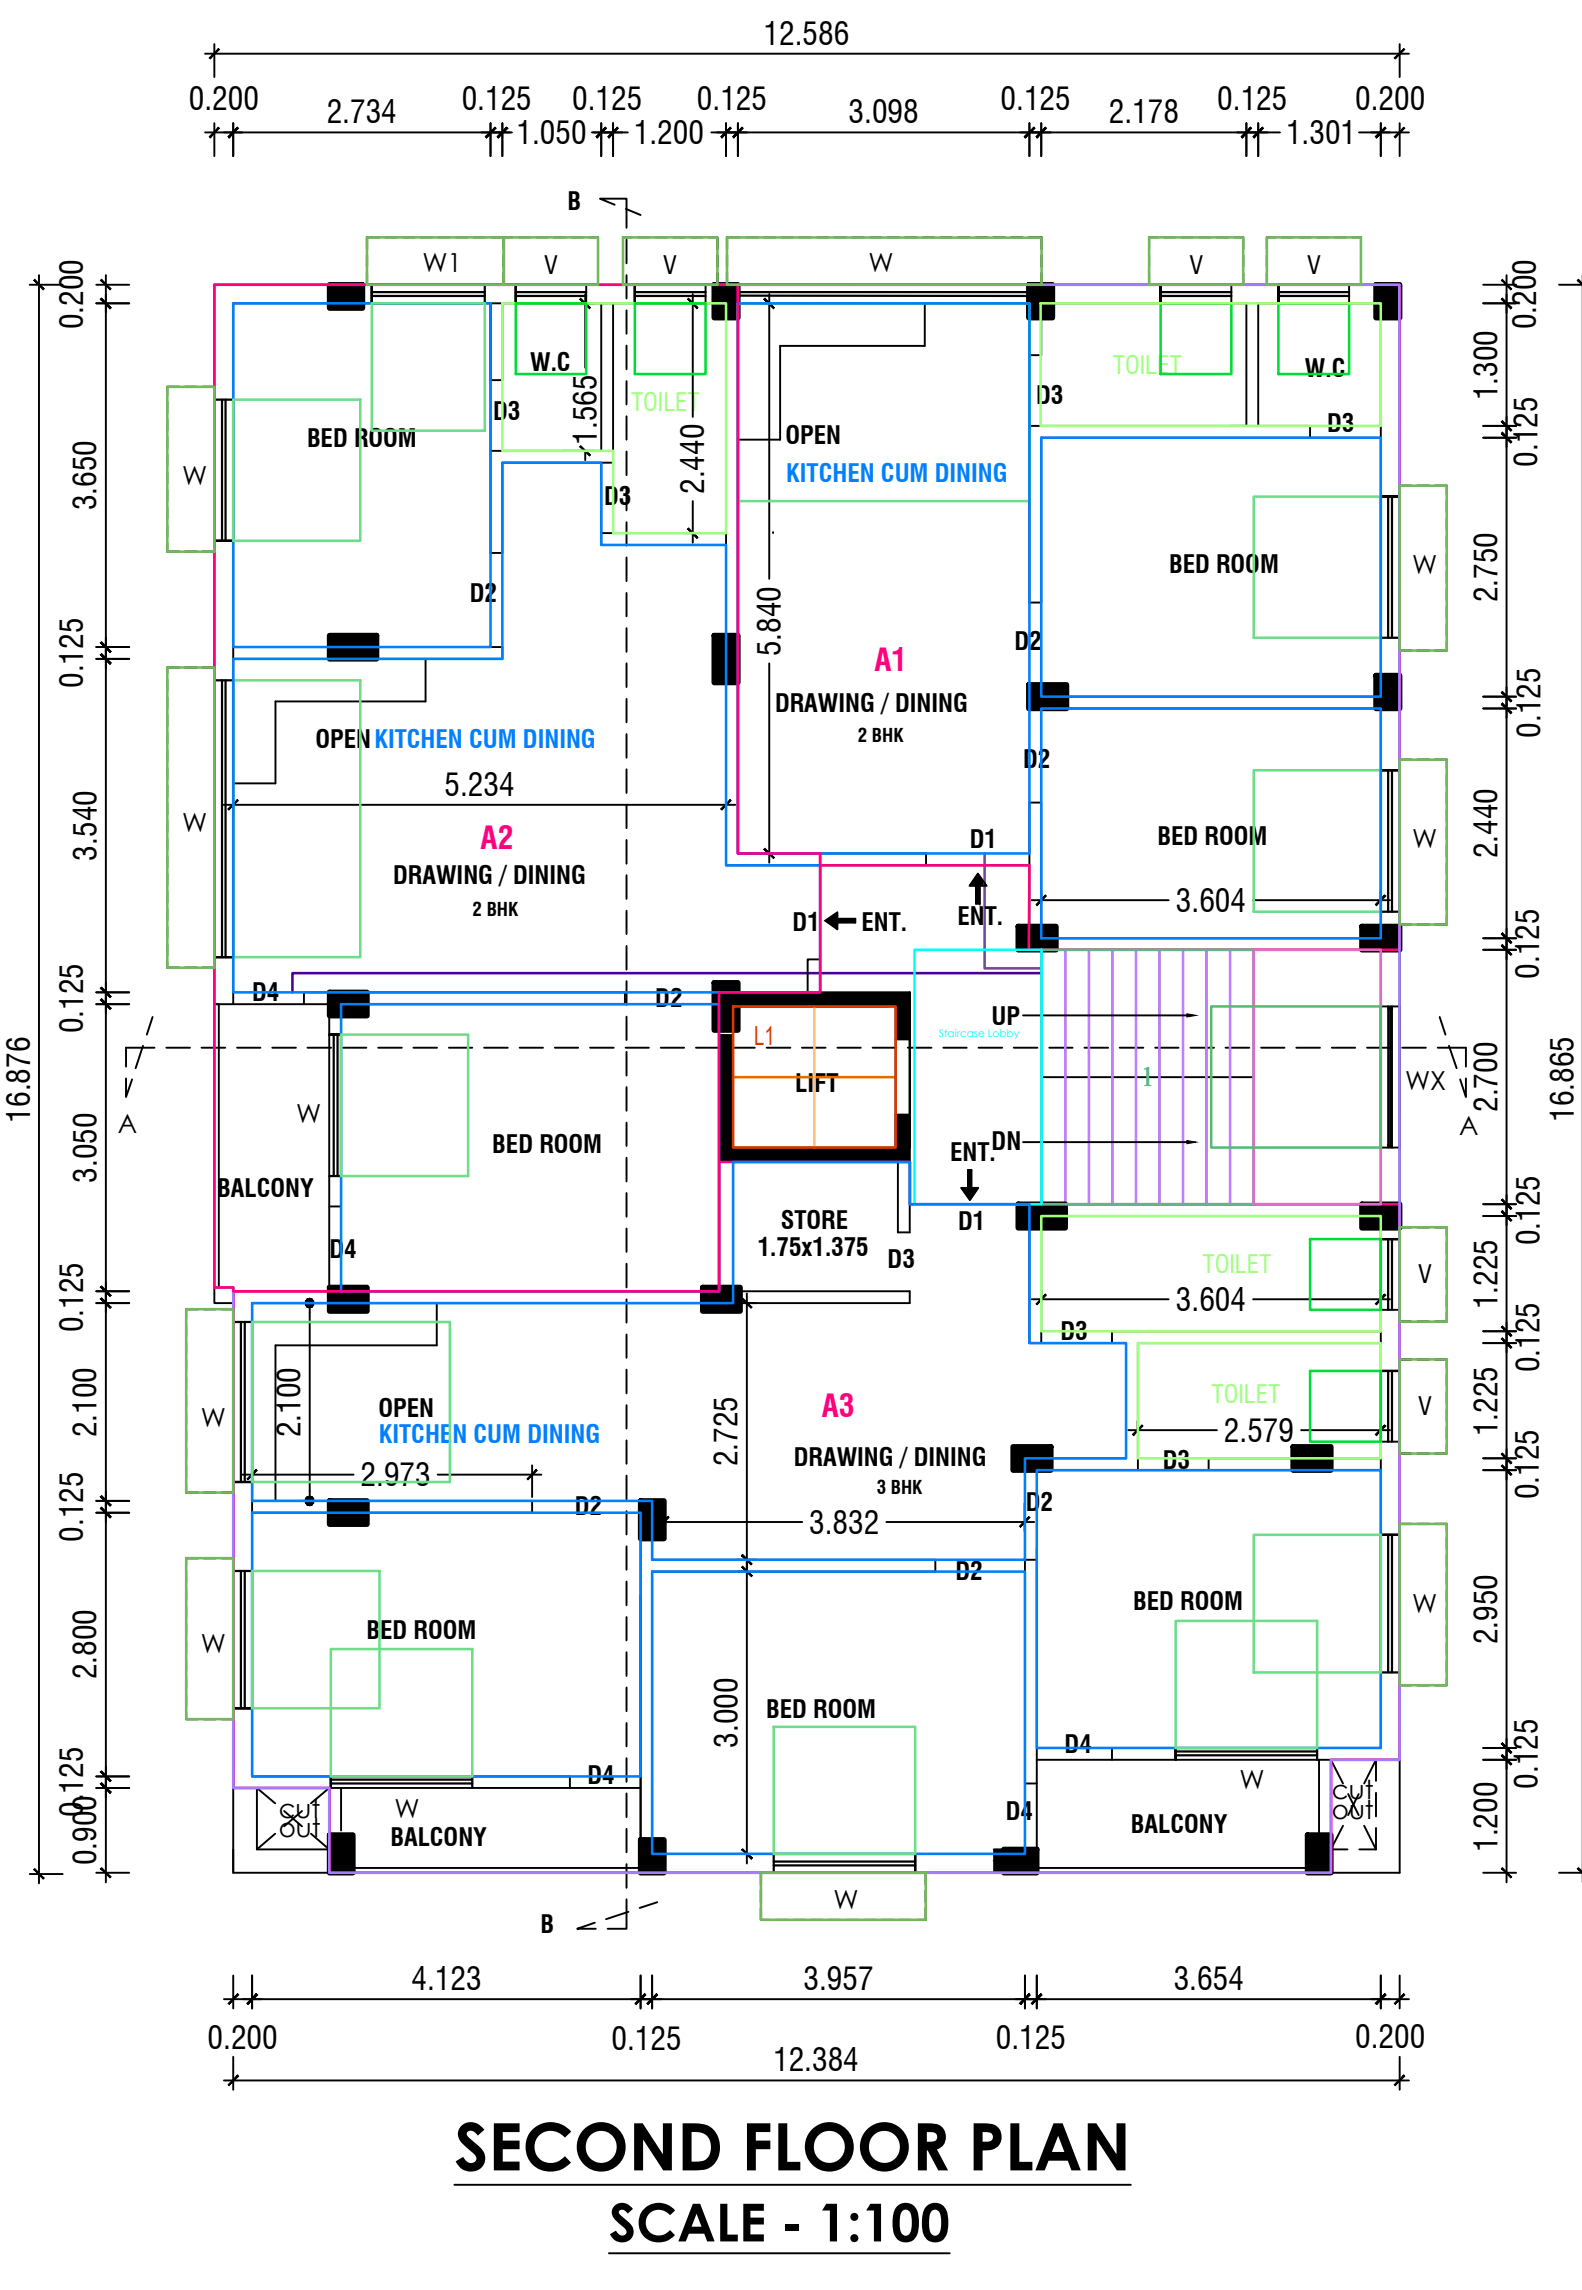
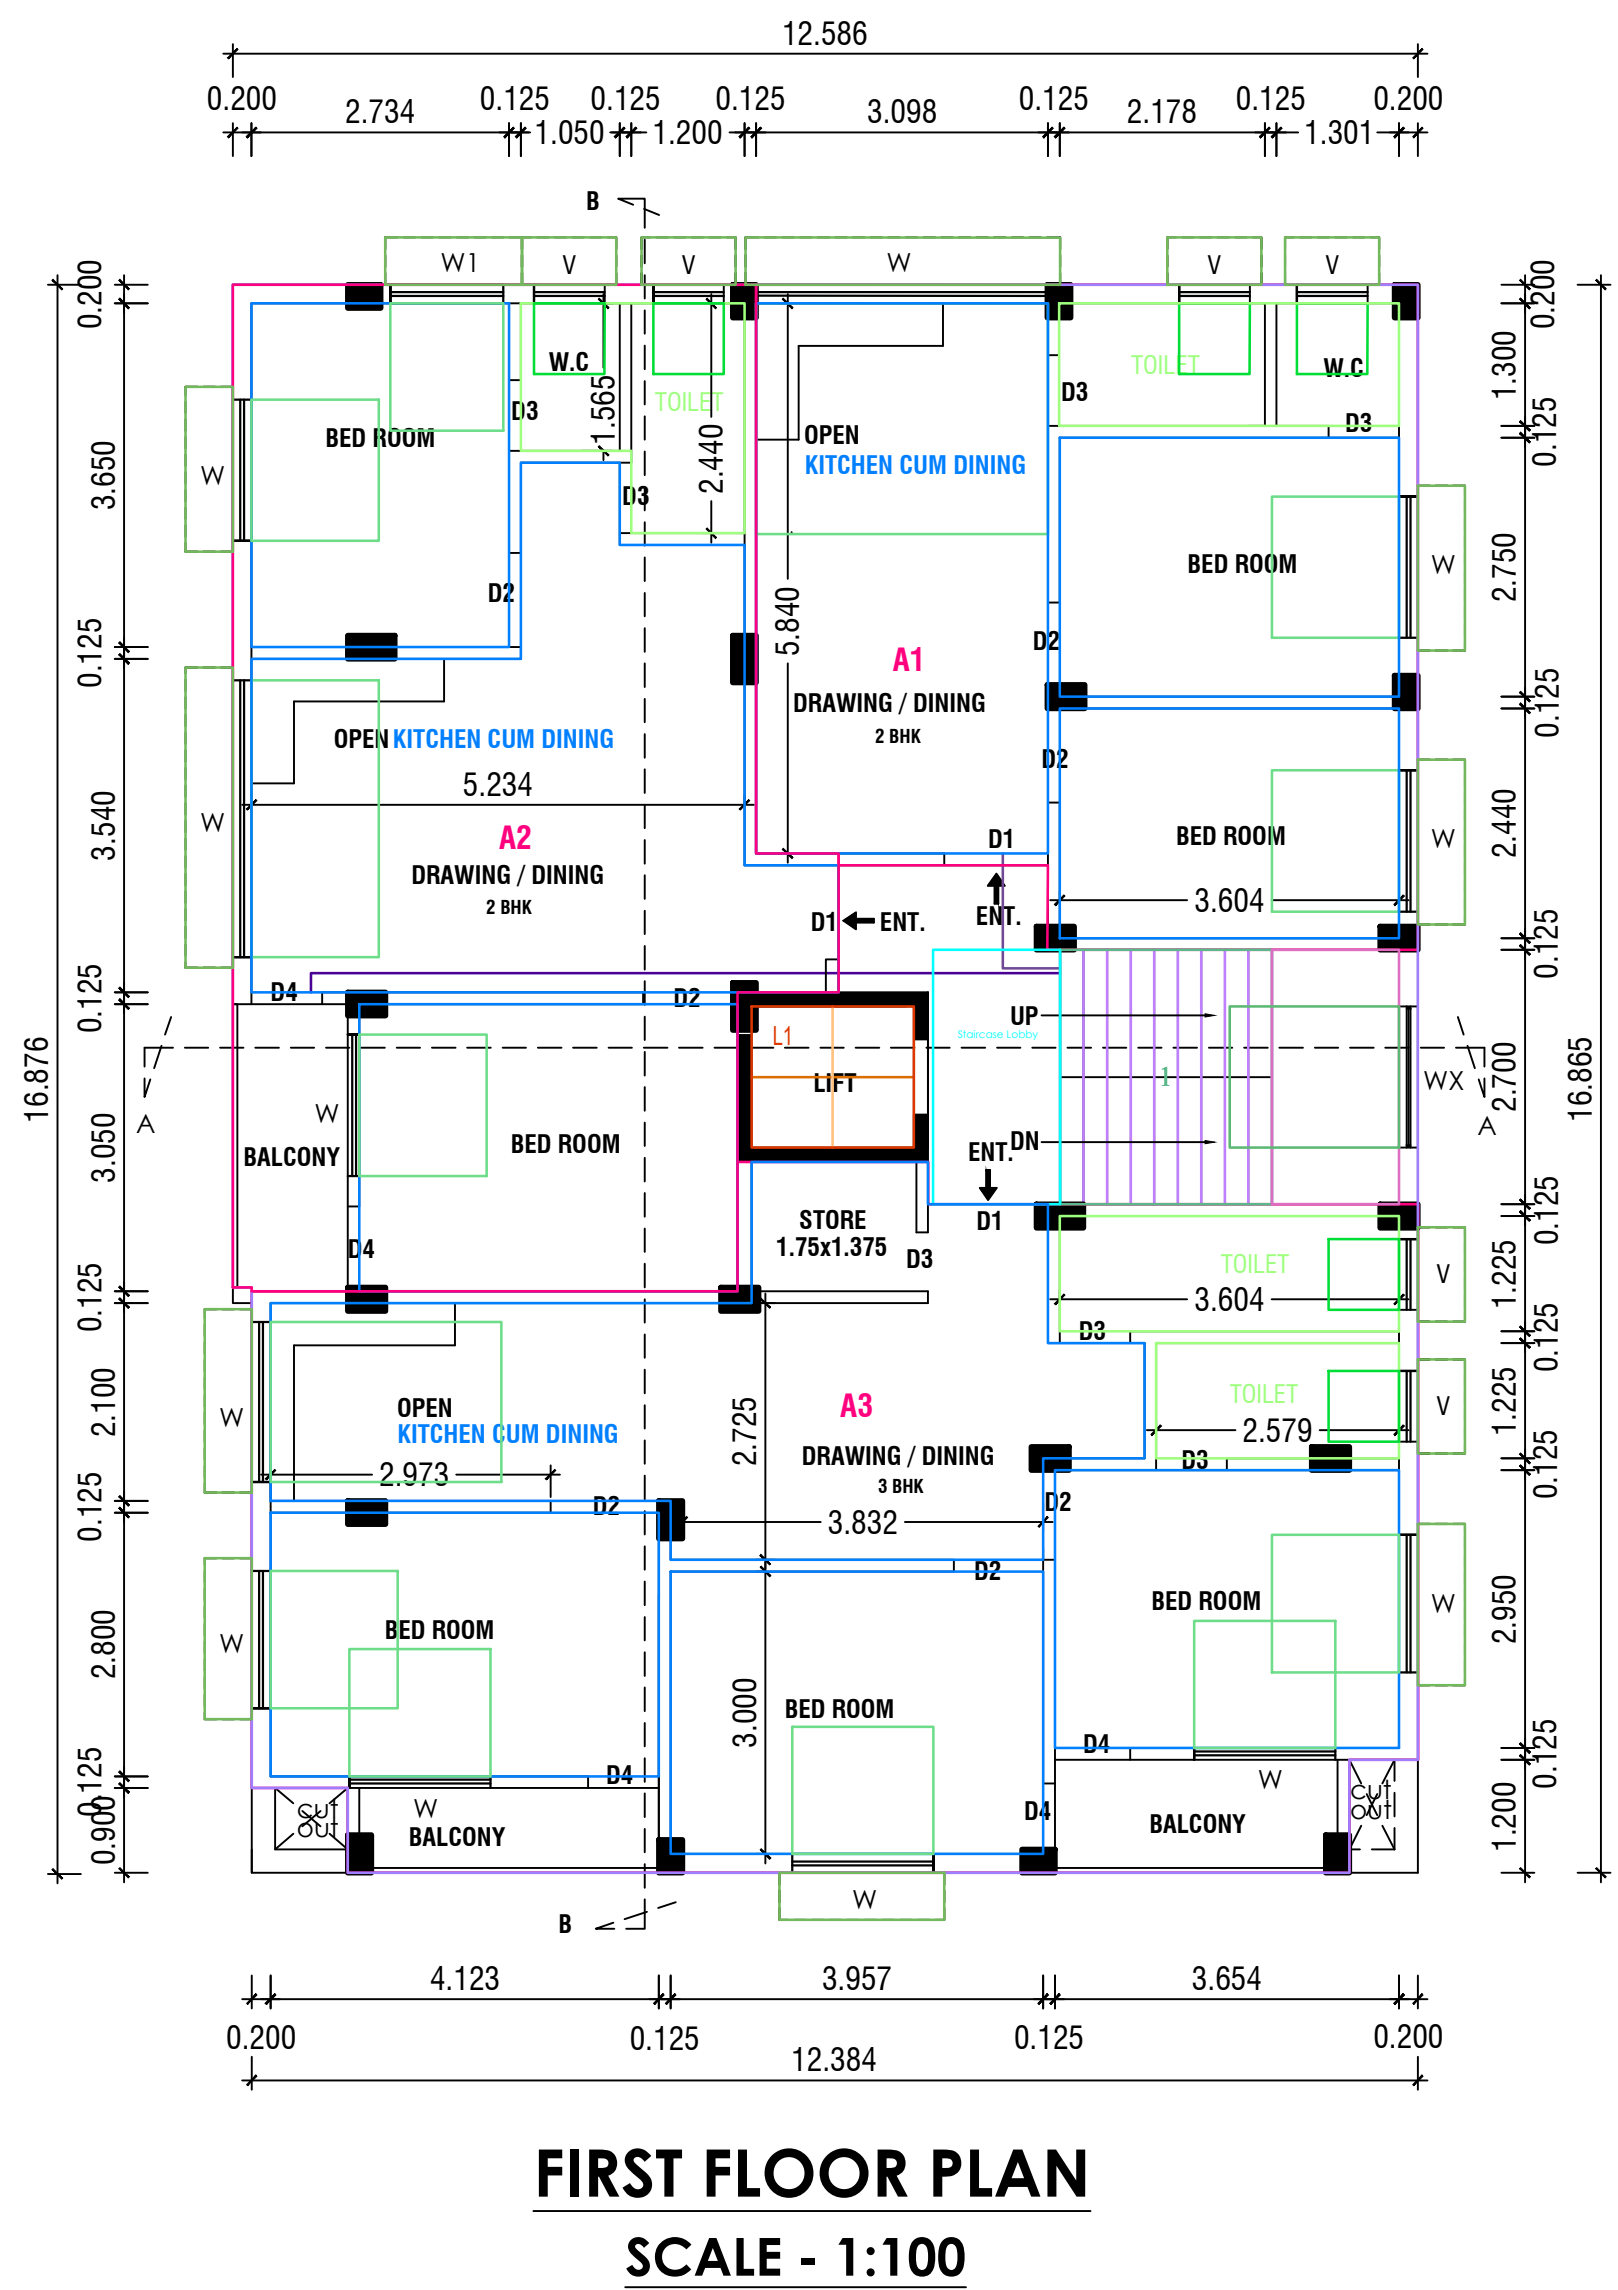
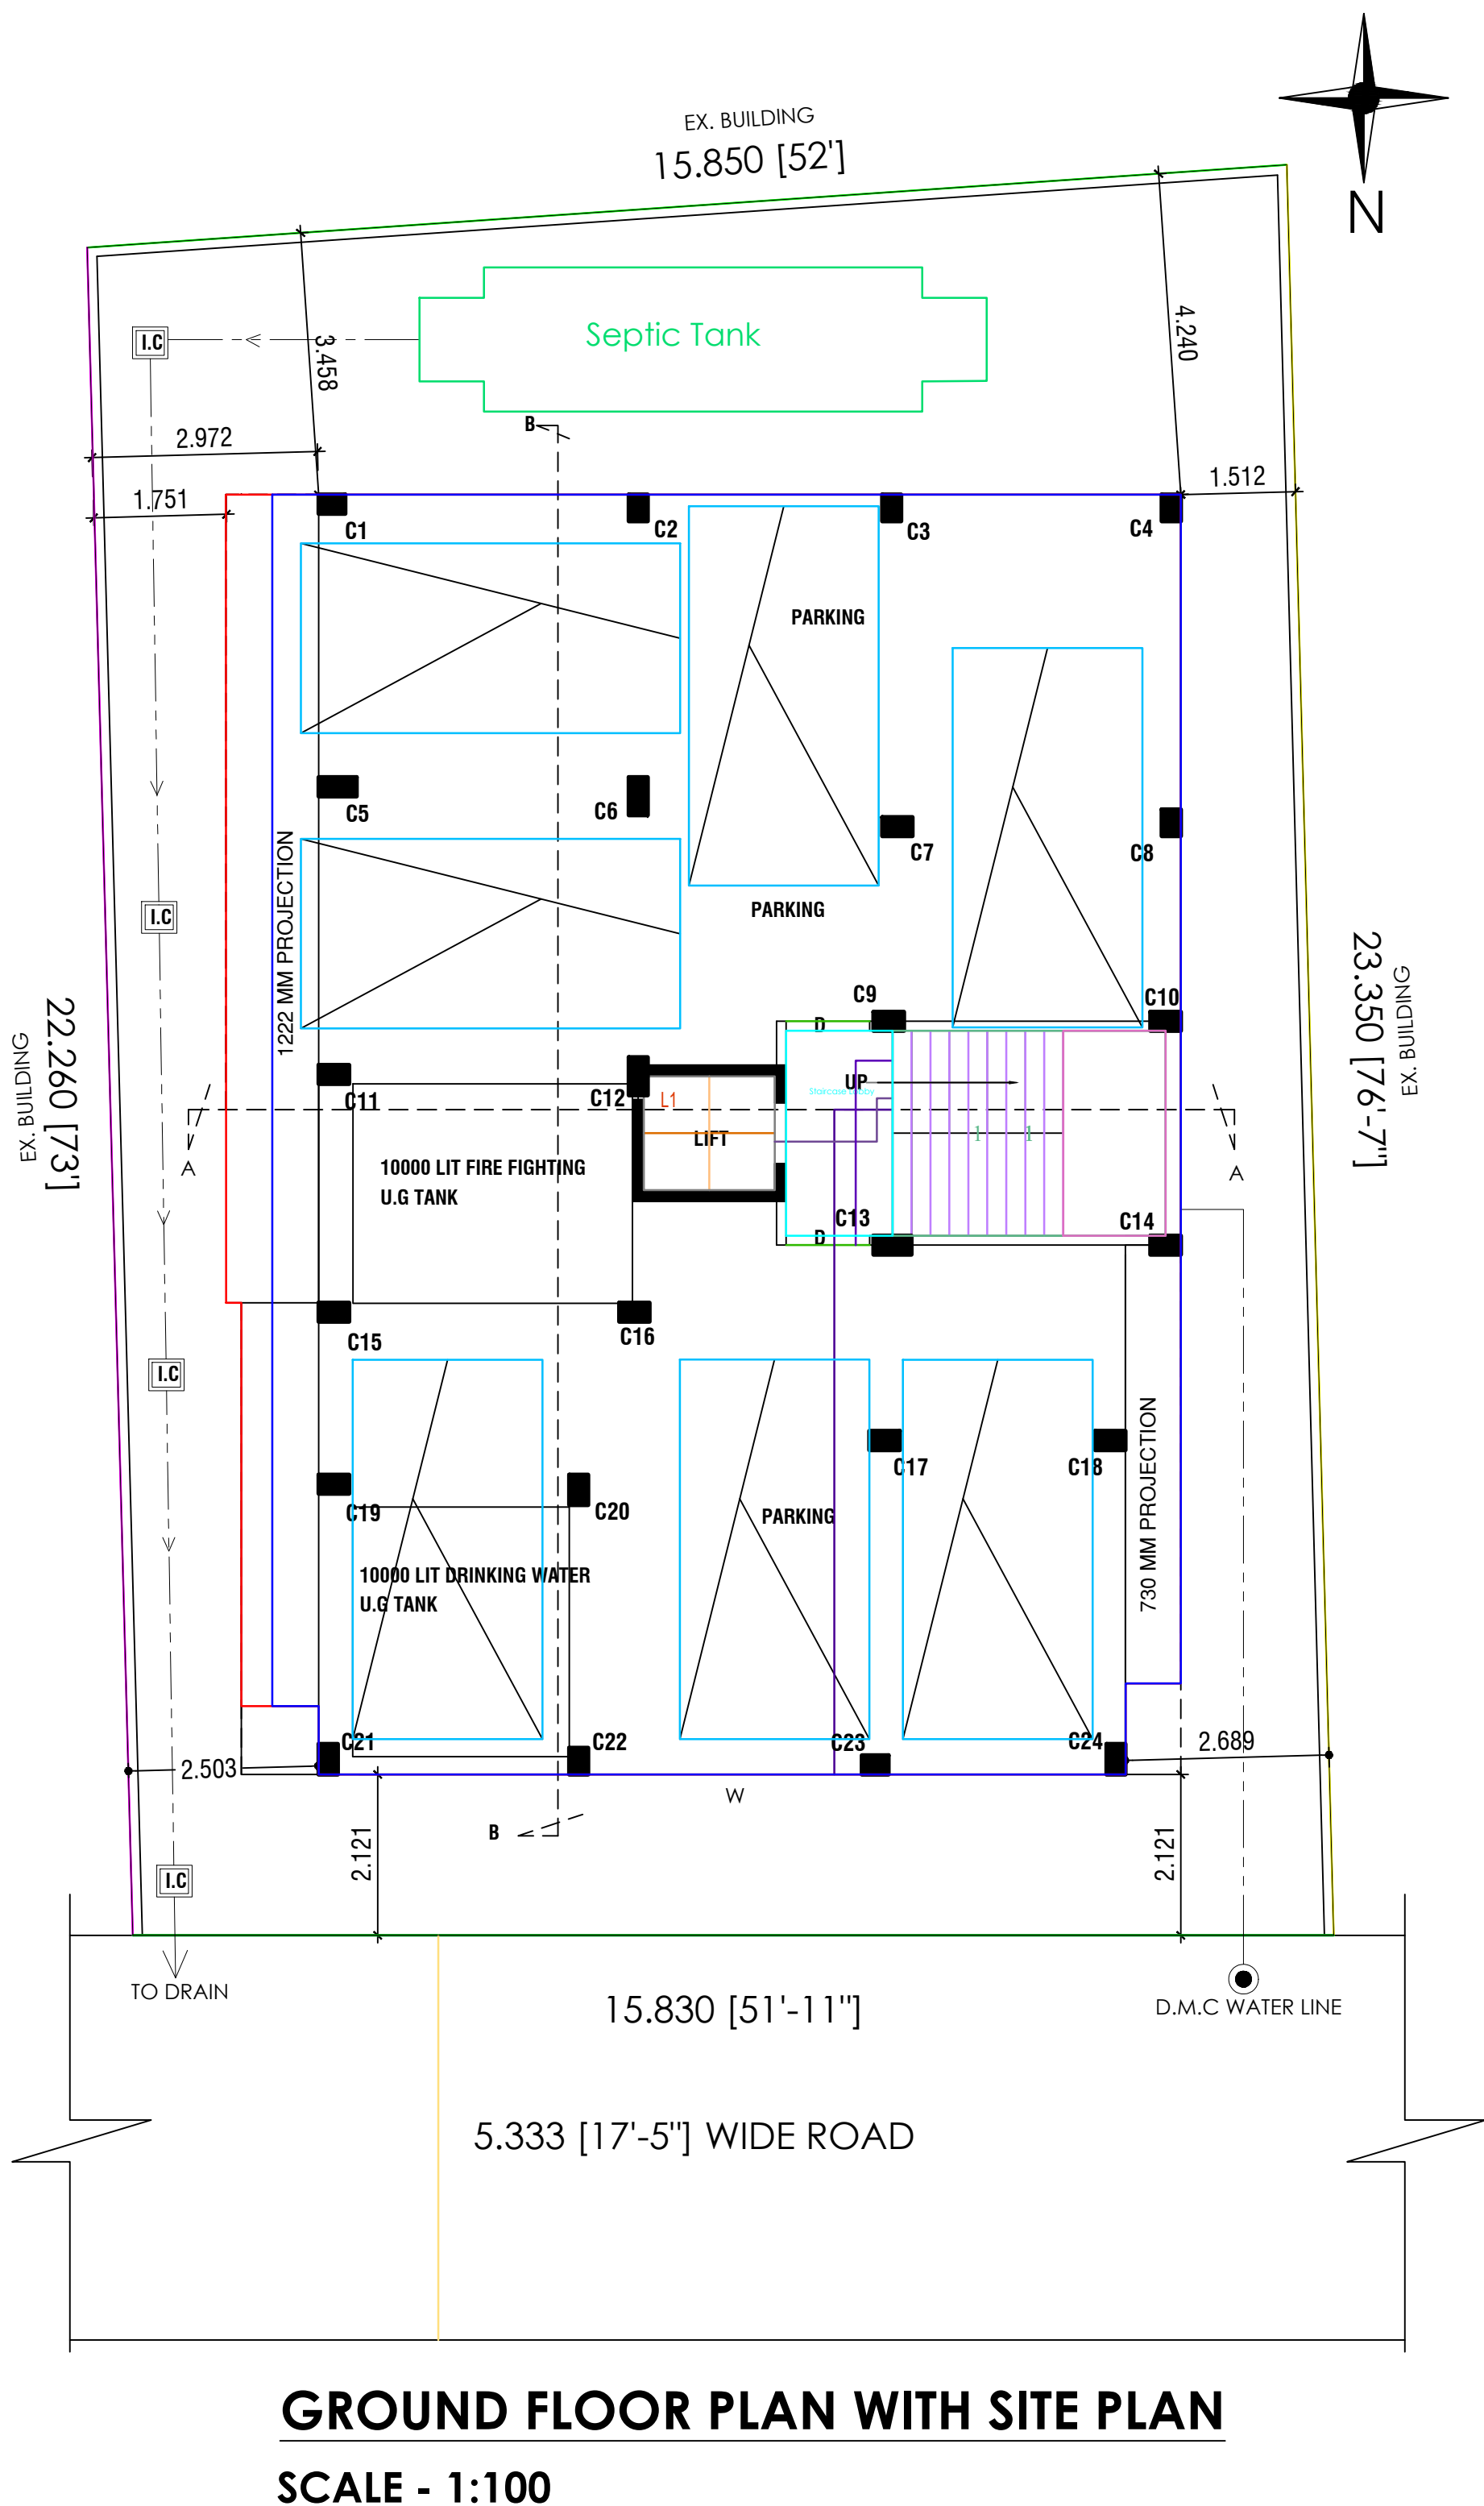
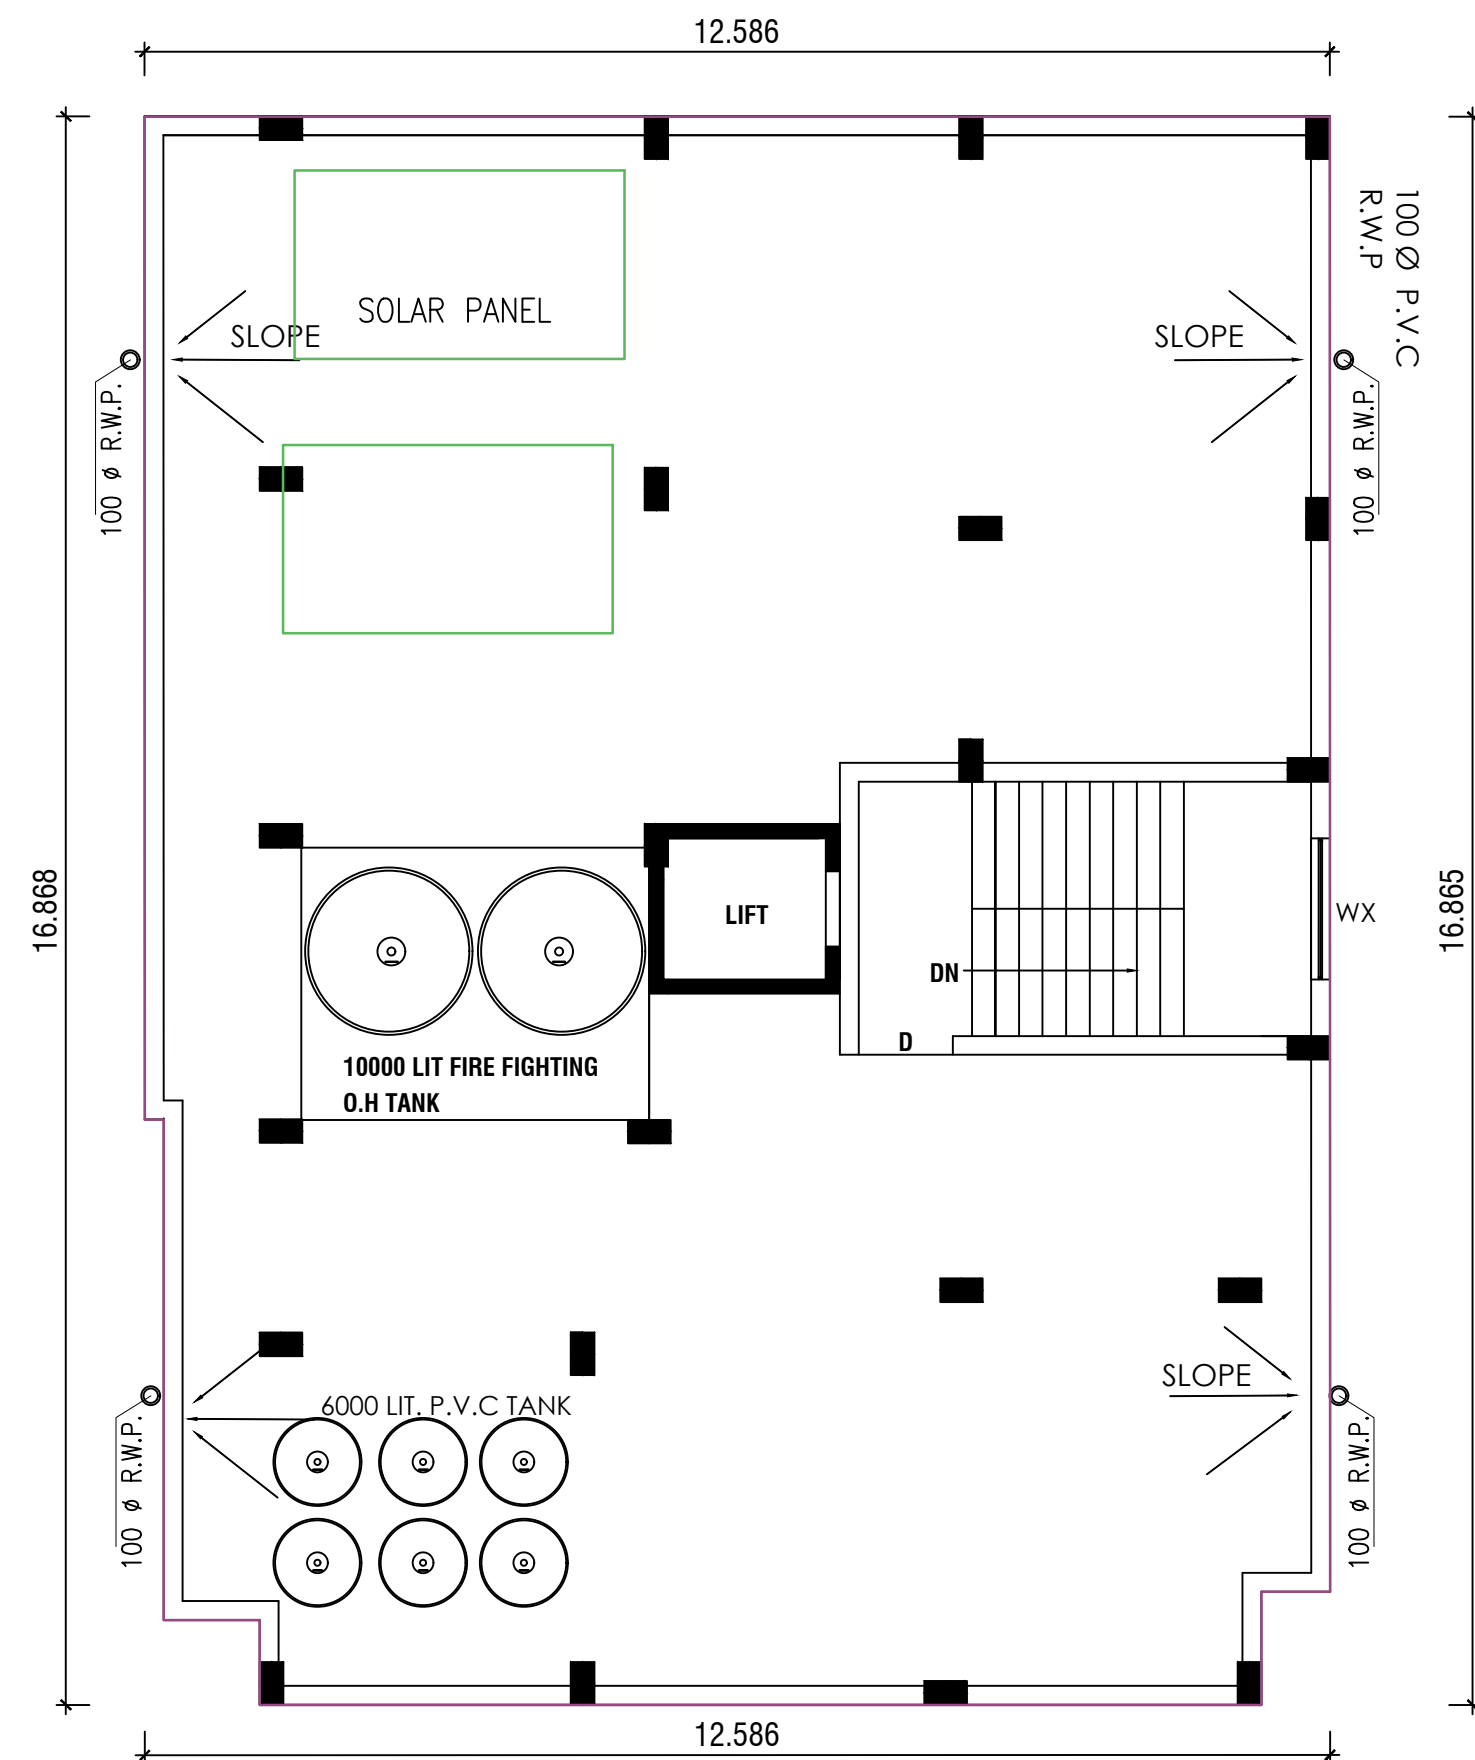
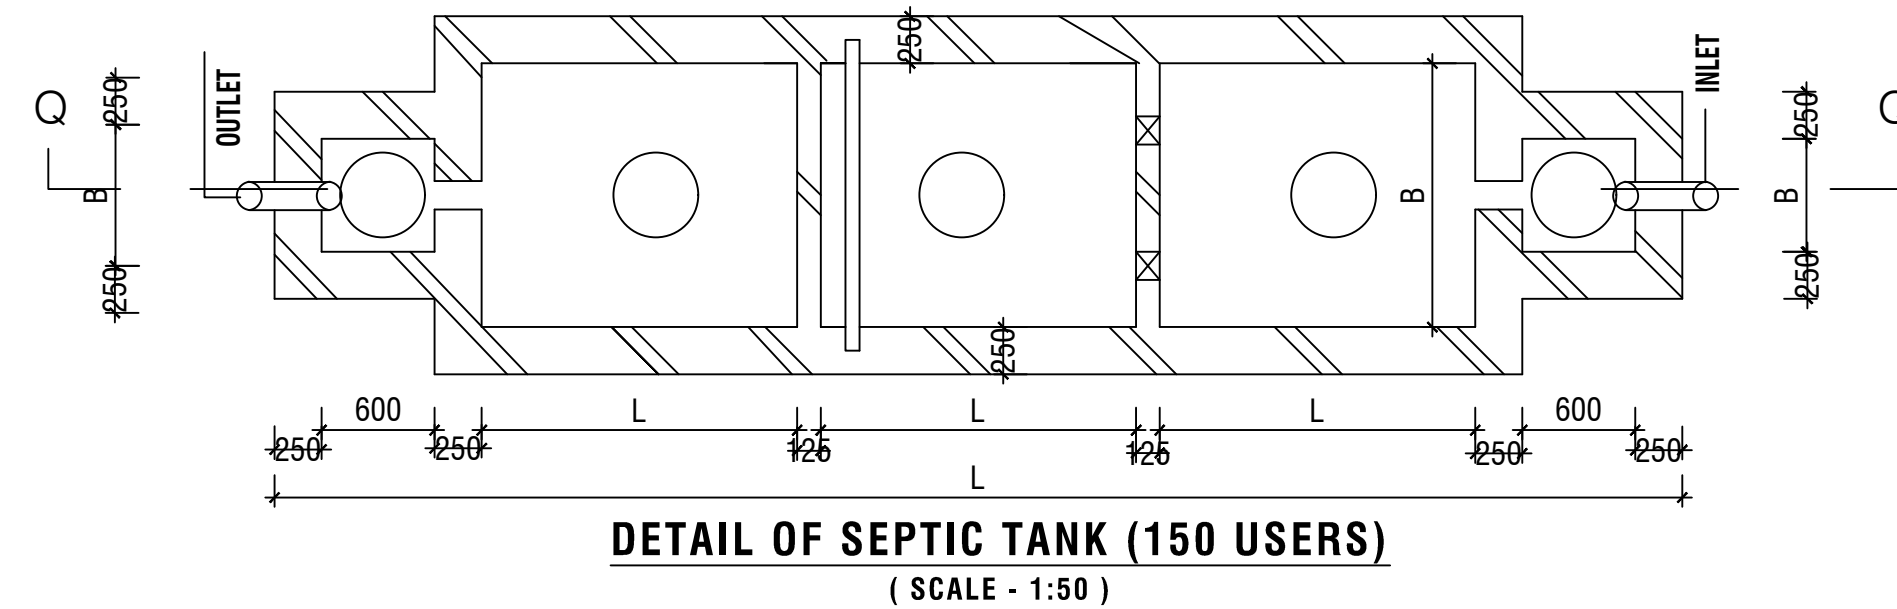
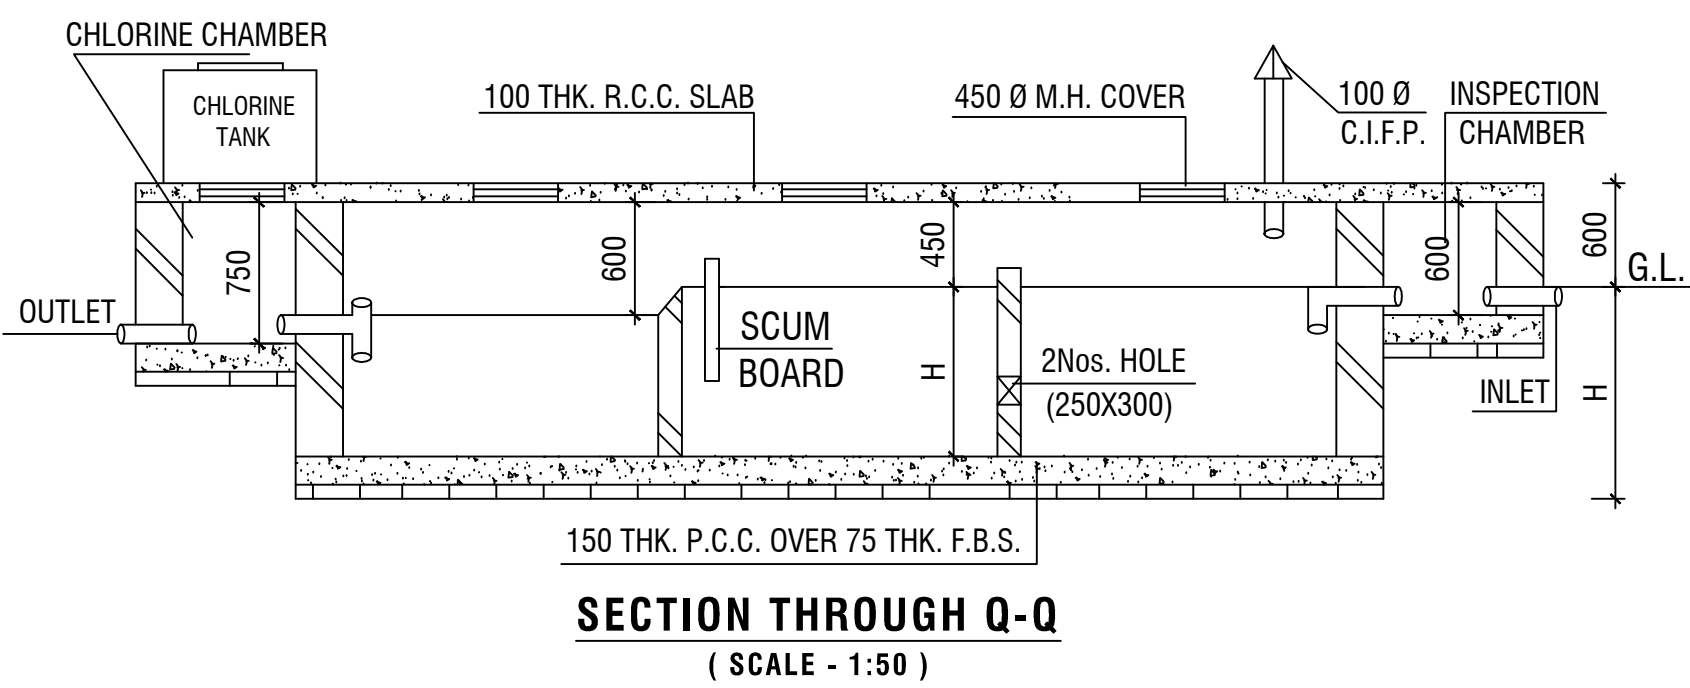
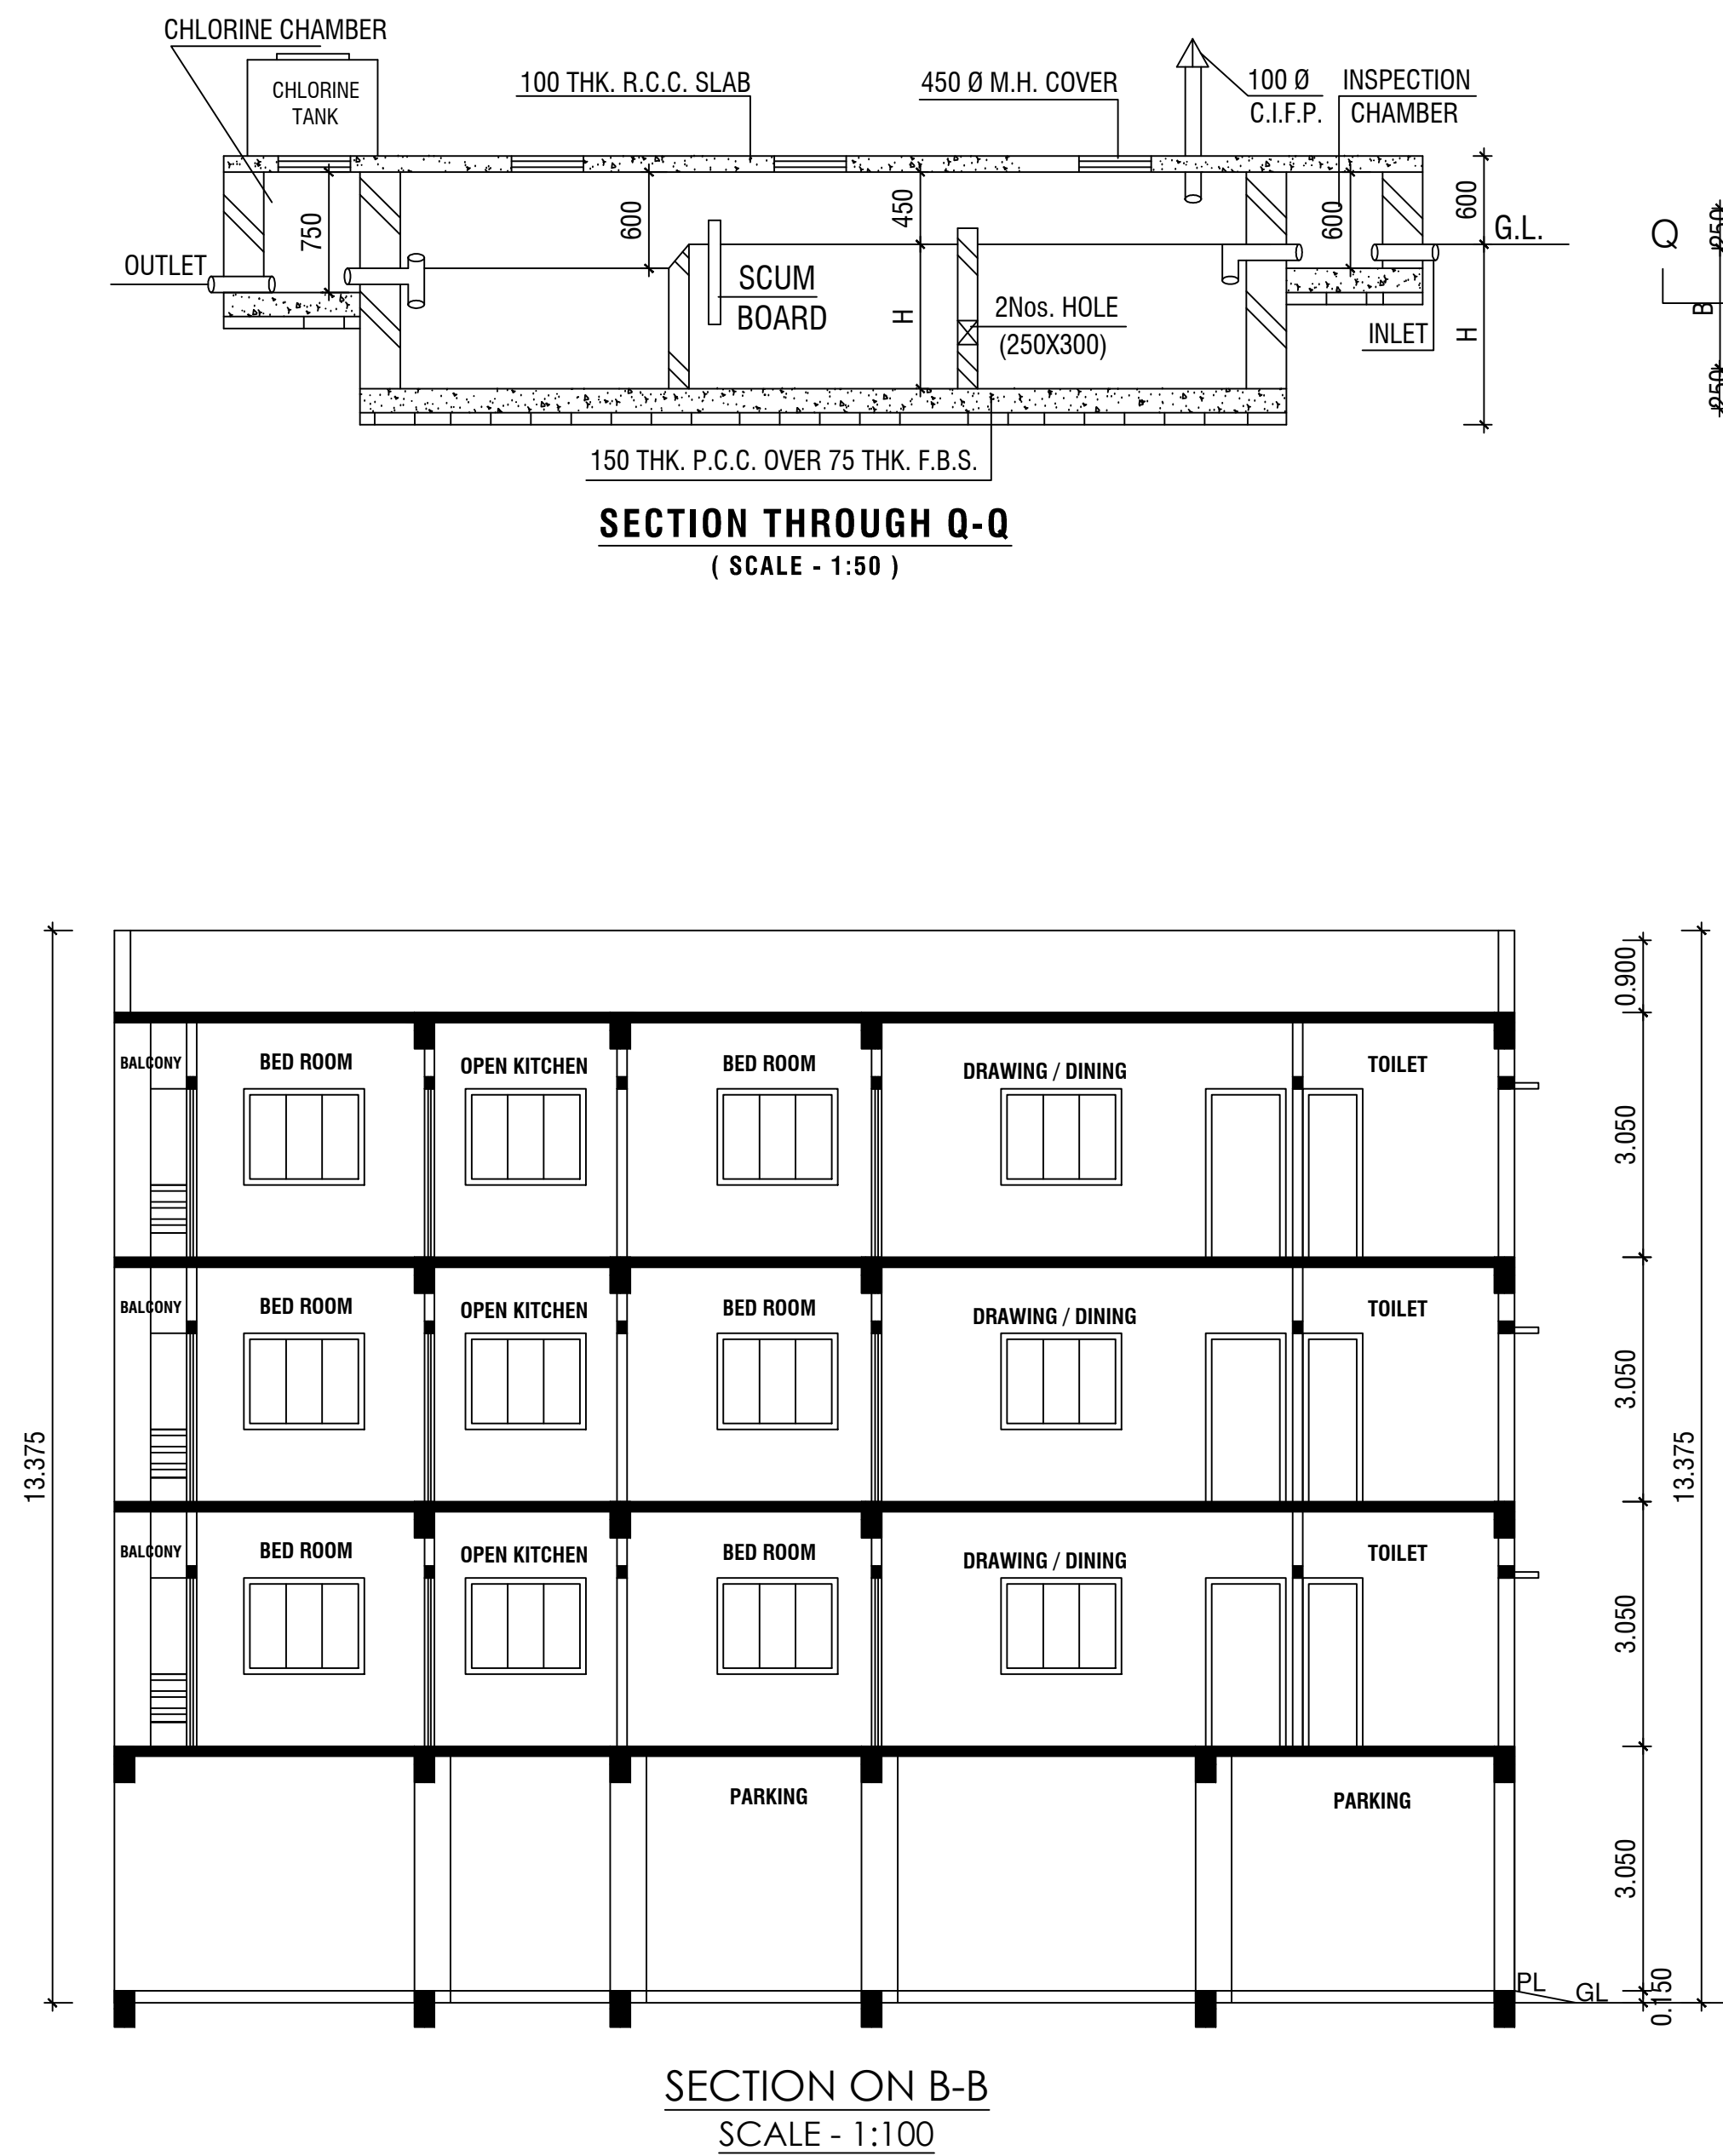


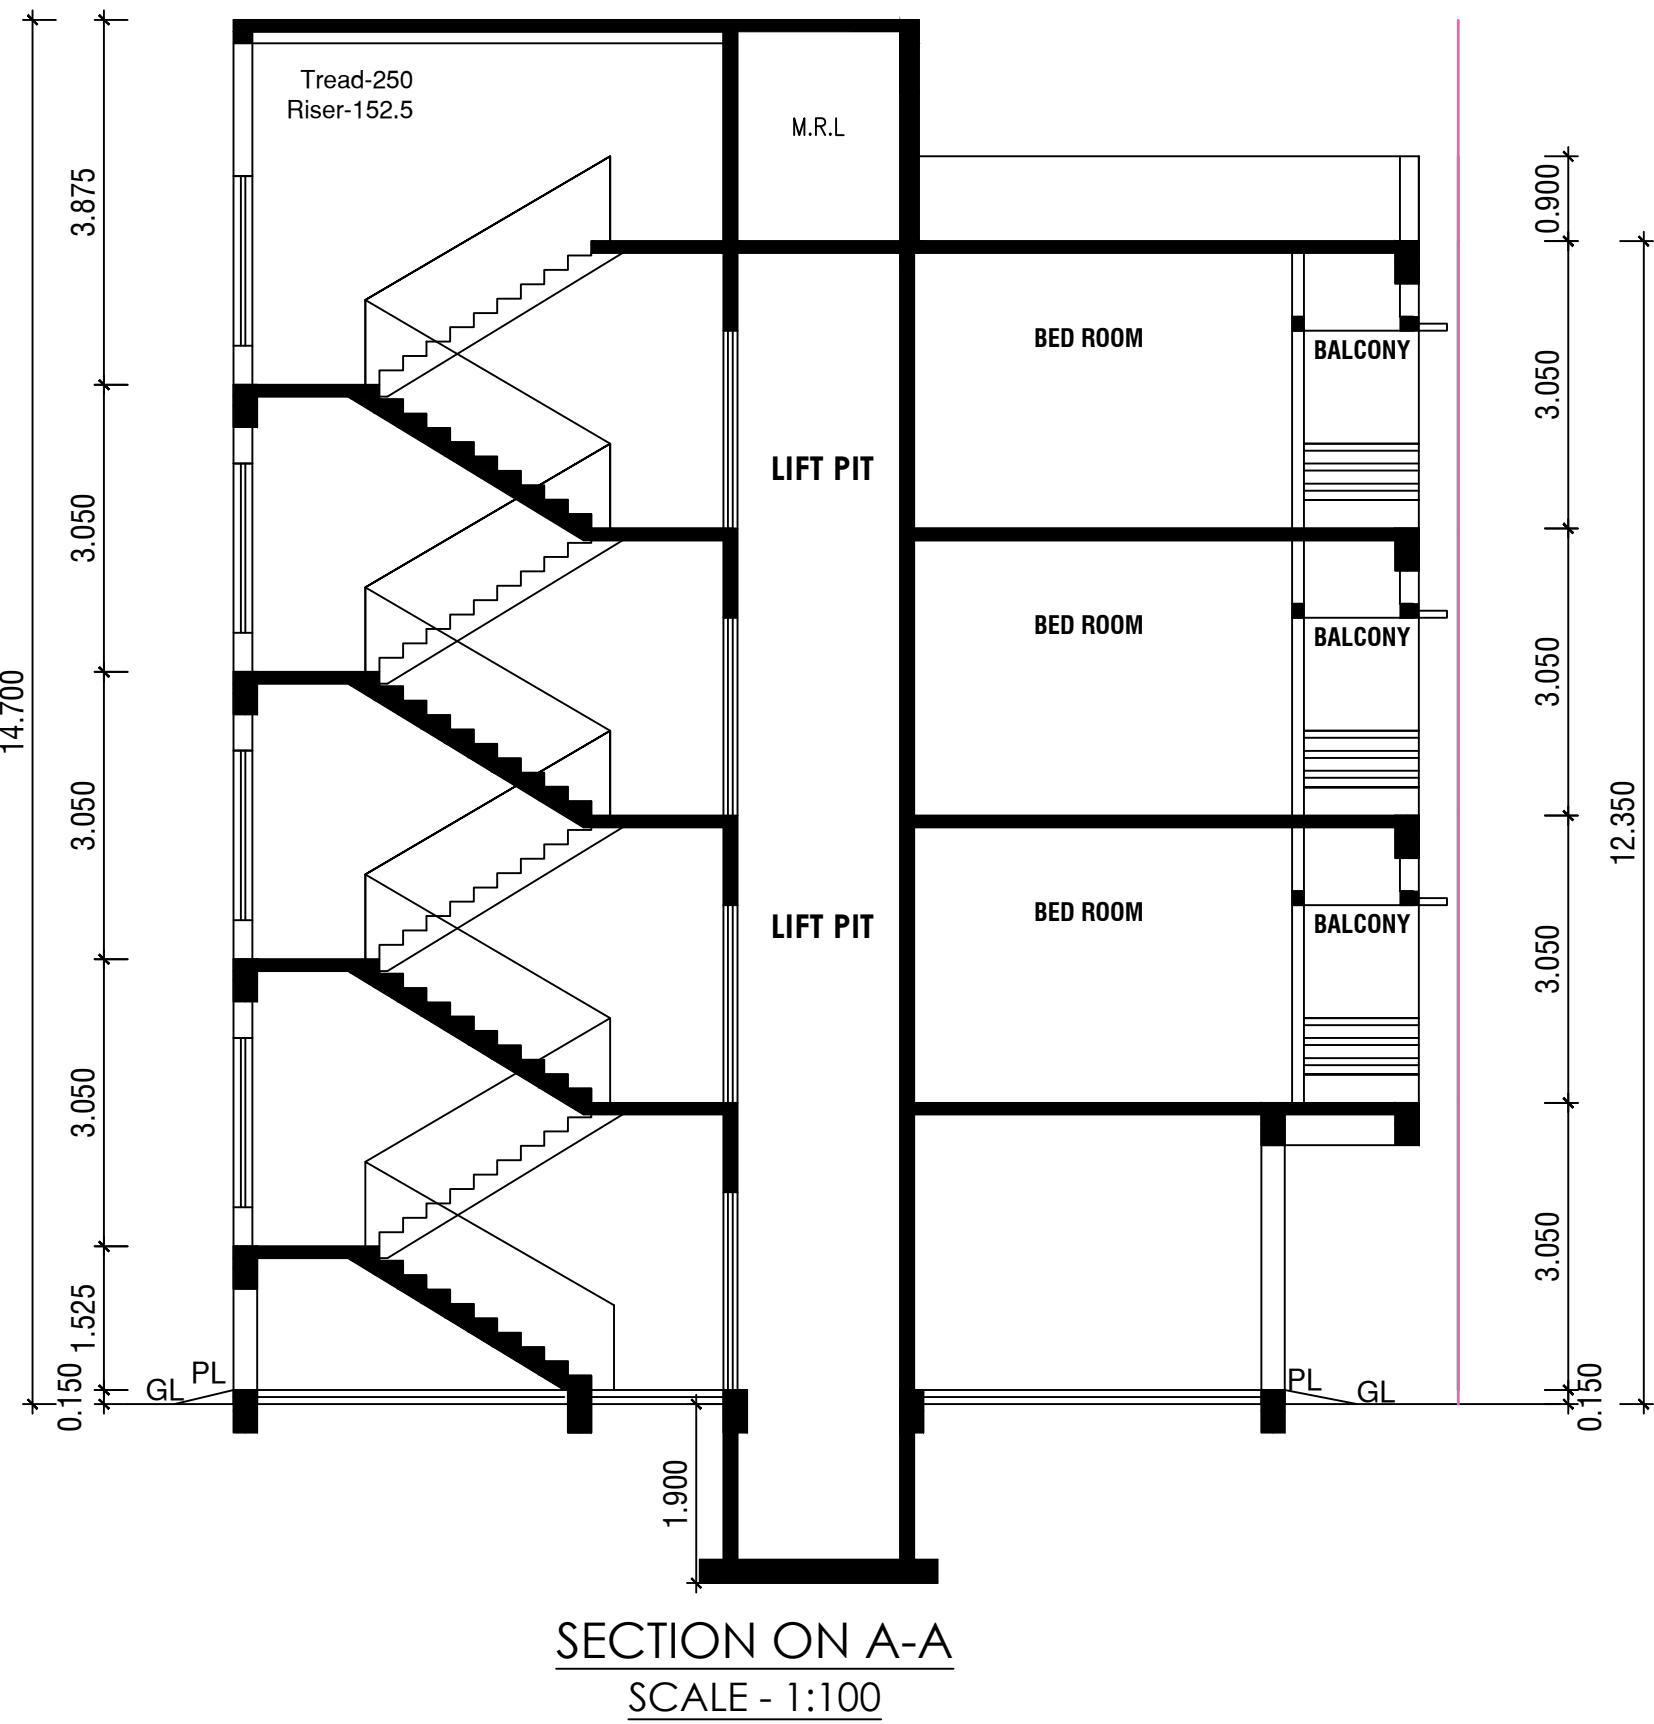

- NOTES
1. ALL DIMENSIONS ARE IN METRE.
  2. WRITTEN DIMENSIONS MUST BE FOLLOWED.
- SPECIFICATIONS
1. 200 THK. BRICK WORK IN 1:6 MORTAR
  2. 125 THK. & 75 THK. BRICK WORK IN 1:4 MORTAR
  3. R.C.C. WORK IN M20
  4. P.C.C. WORK IN 1:3:6
  5. 150 WIDE SURFACE DRAIN SHOULD BE PROVIDED ALL ROUND THE BUILDING.
  6. WAIST SLAB -150 mm

| SCHEDULE OF DOORS & WINDOWS |           |                               |
|-----------------------------|-----------|-------------------------------|
| TYPE                        | SIZE(MM)  | DESCRIPTION                   |
| D                           | 1100X2100 | M.S DOOR                      |
| D1                          | 1100X2100 | WOODEN PANNELLED / FLASH DOOR |
| D2                          | 900X2100  | WOODEN PANNELLED / FLASH DOOR |
| D3                          | 750X2100  | P.V.C DOOR AND FRAME          |
| W1                          | 1500X1200 | ALU. WITH GLASS WINDOW.       |
| W2                          | 1200X1200 | ALU. WITH GLASS WINDOW.       |
| WX                          | 1500X1800 | ALU. WITH GLASS WINDOW.       |
| V                           | 600X600   | ALU. WITH GLASS WINDOW.       |

| STATEMENT OF AREAS               |                |
|----------------------------------|----------------|
| 1. PLOT AREA                     | -> 360.98 SQ.M |
| 2. PLOT AREA/ AS PER MEASUREMENT | -> 360.85 SQ.M |
| 3. GROUND FLOOR AREA             | -> 190.82 SQ.M |
| 4. FIRST FLOOR AREA              | -> 209.23 SQ.M |
| 5. SECOND FLOOR AREA             | -> 209.23 SQ.M |
| 6. THIRD FLOOR AREA              | -> 209.23 SQ.M |

|                      |                               |
|----------------------|-------------------------------|
| TOTAL FLOOR AREA     | -> 818.51 SQ.M                |
| 7. STAIR & LIFT AREA | -> 20.05 SQ.M X3 = 60.15 SQ.M |
| 8. PLANTATION AREA   | -> 20 % SQ.M                  |

1. PERMISSIBLE F.A.R - 1.75, PROPOSED F.A.R - 1.71
2. GROUND COVERAGE -> 55.58 %
1. PARKING - COVERED PARKING - 7 NOS.

|   |                   |
|---|-------------------|
| N | SCALE :- AS SHOWN |
|---|-------------------|

PLAN FOR PROPOSED G+3 STORIED RESIDENTIAL APARTMENT OF SRI. BISWARUP SHIL, OVER L.R PLOT NO. - L.R.-3920(P), KHATIAN NO. L.R - 14043, J. L. NO. -119, MOUZA - BHIRINGI, P.S.-DURGAPUR, DIST - PASCHIM BARDHAMAN.

\* HOLDING NO- 1186/N.

\* ASSESSMENT NO.-3309403603326.

\* STREET- SRINAGAR PALLY,BANACHITY, DURGAPUR-713213.

SIG. OF OWNER'S

SIG. OF STRUCTURAL ENGINEER

SHIBAPRASAD SARKAR  
L.I.C NO.- DMC/BPD/161

SIG. OF L.B.S -1

DWG. NO- M.D/ARCH/1-1 DATE-12.11.24 REV-1