
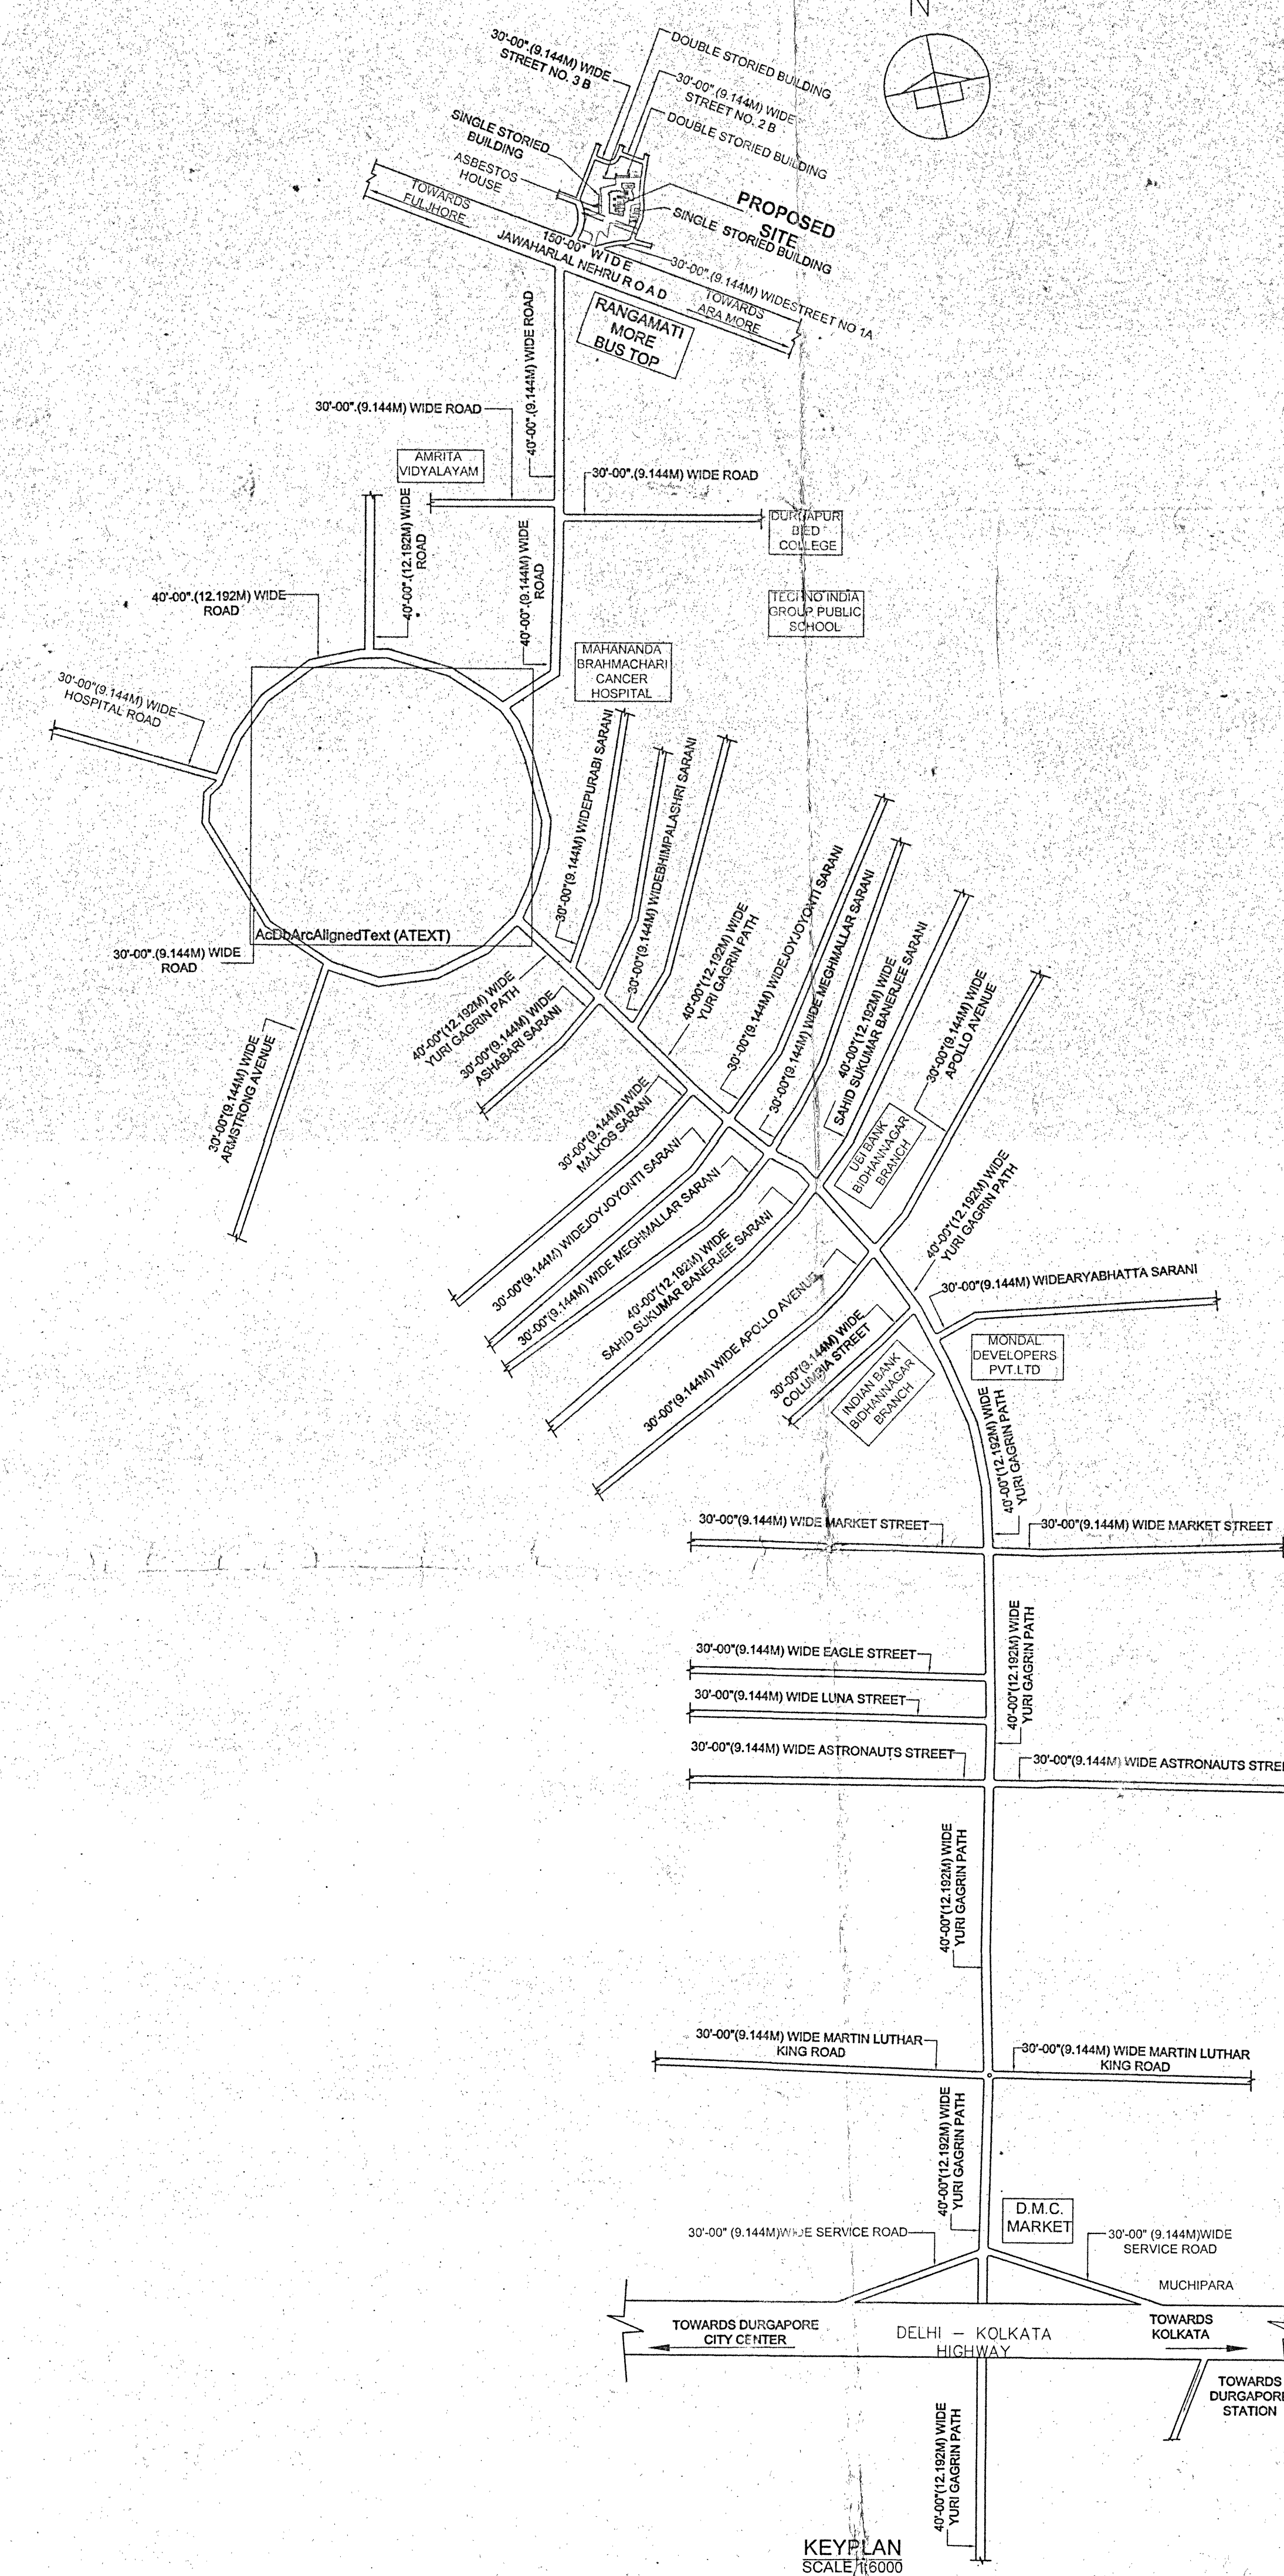


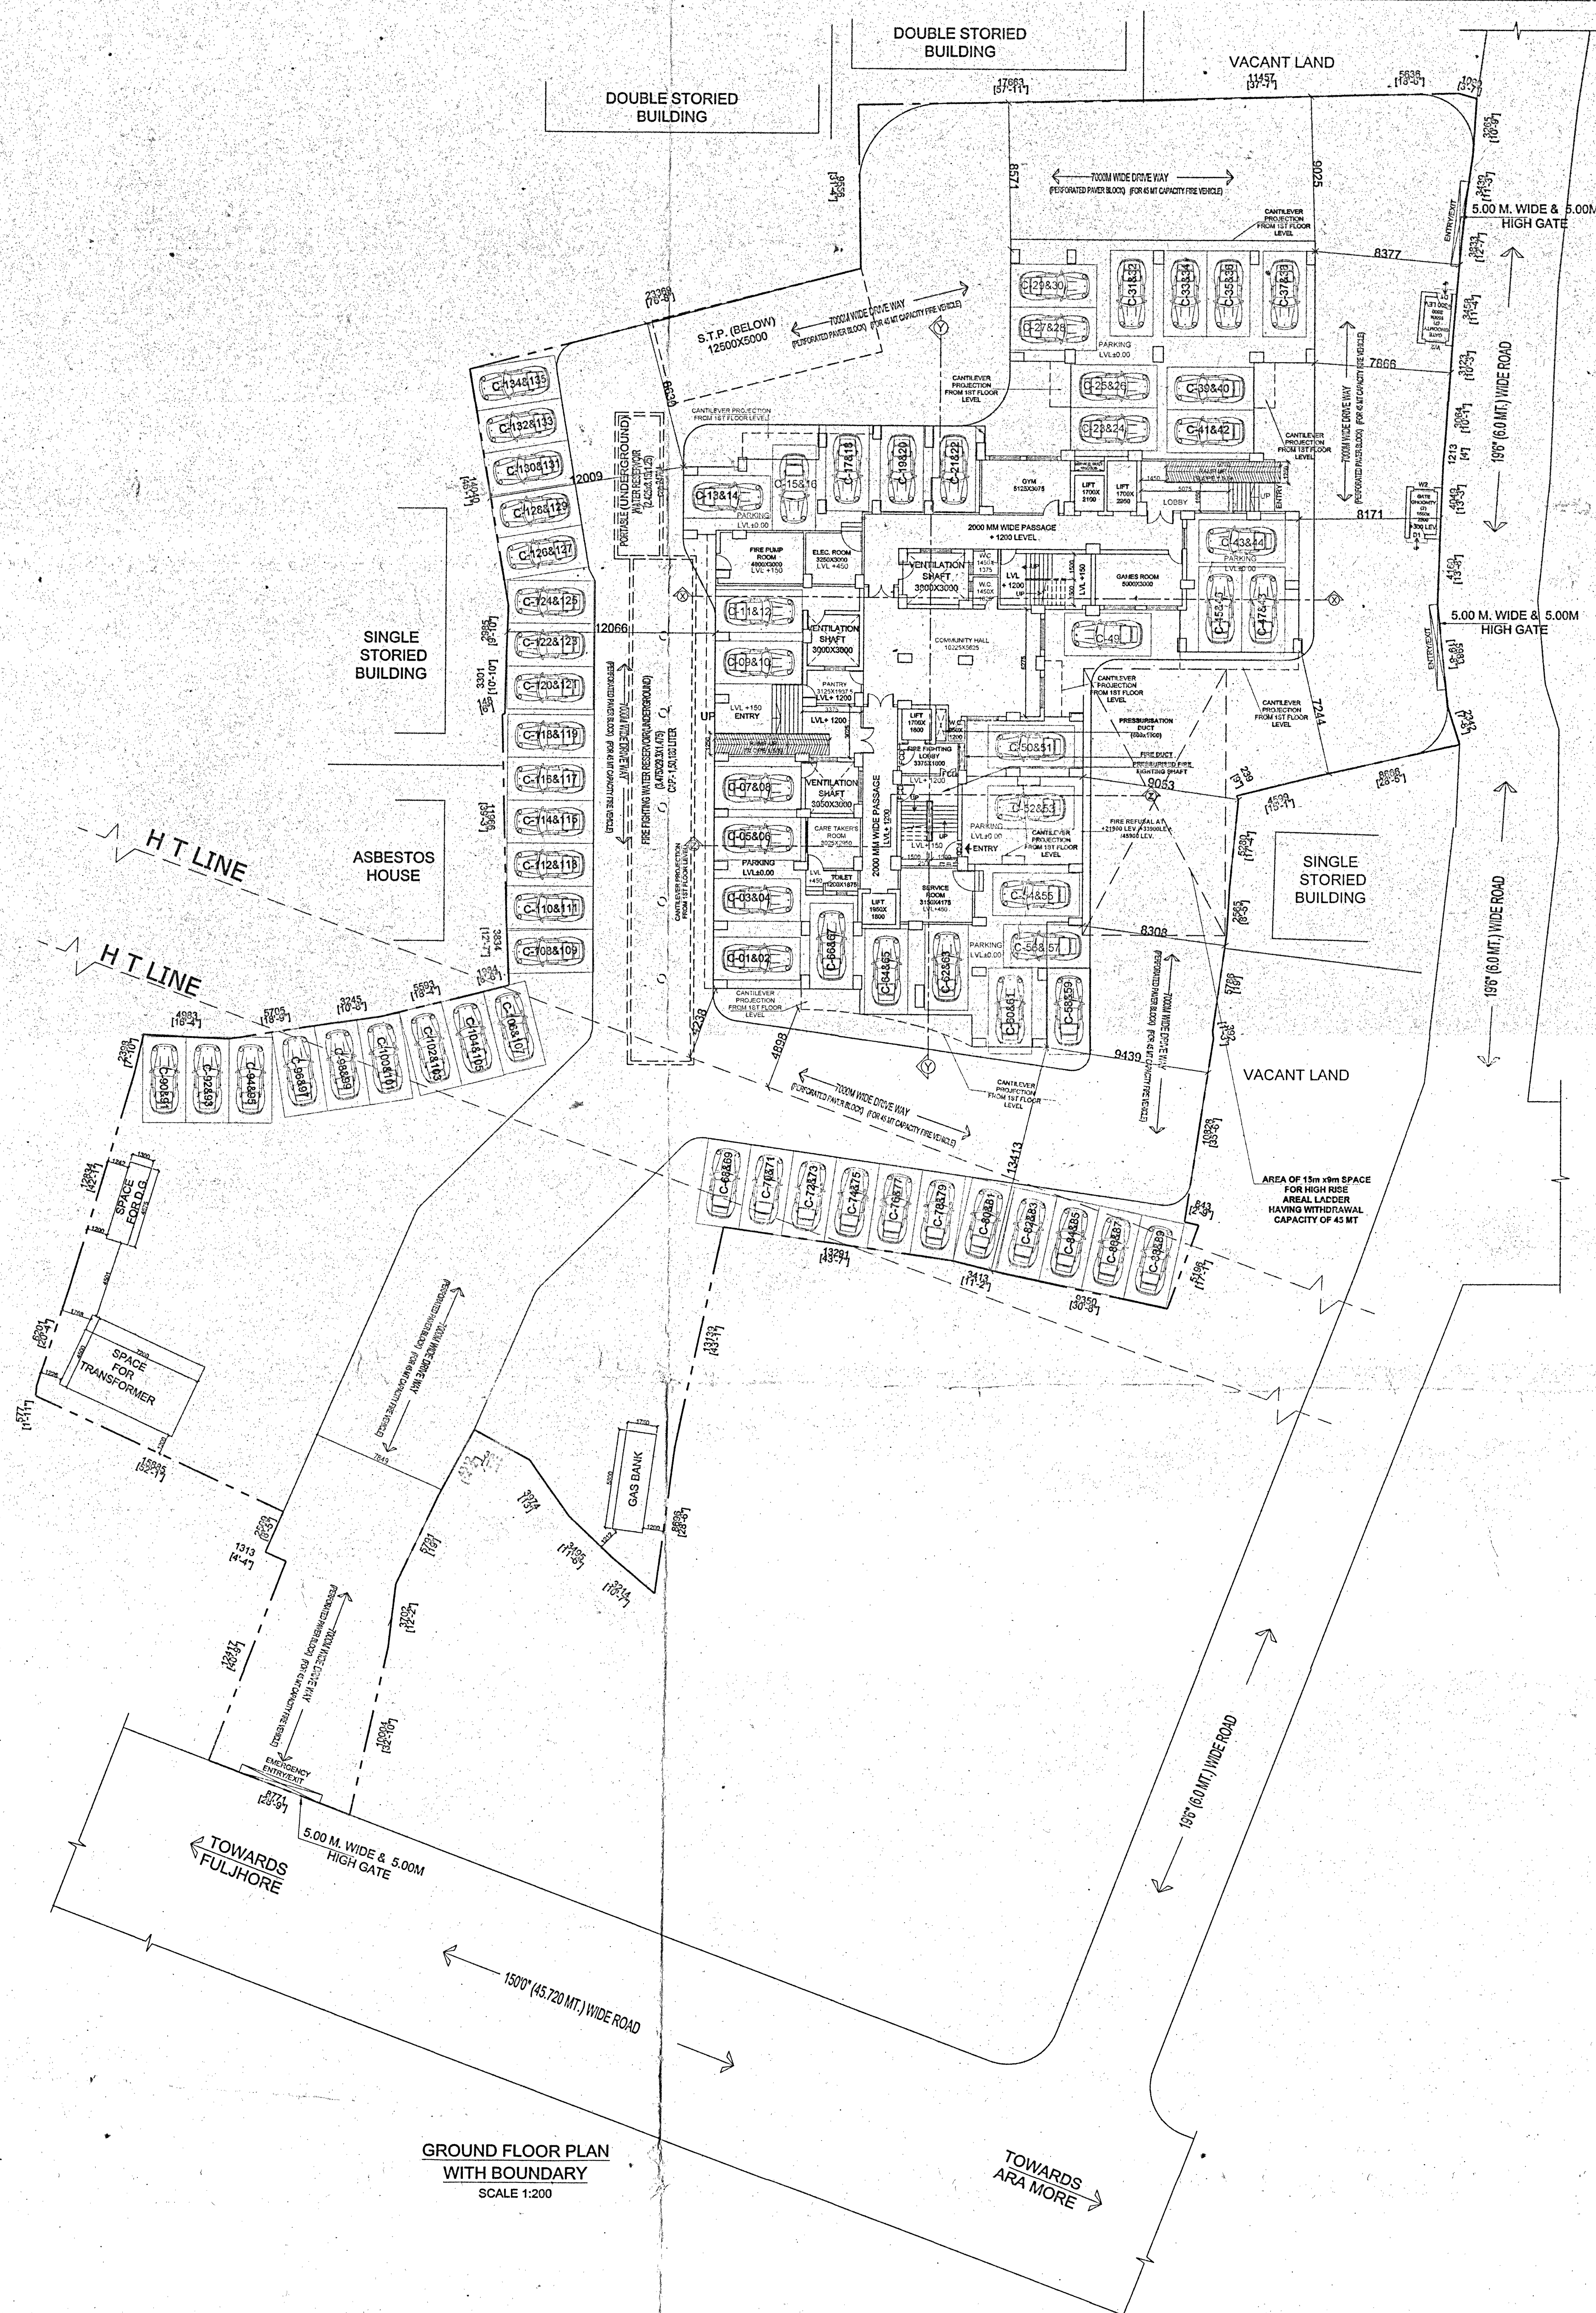

SCALE 1:200,1:6000.
SHEET / AR 05