



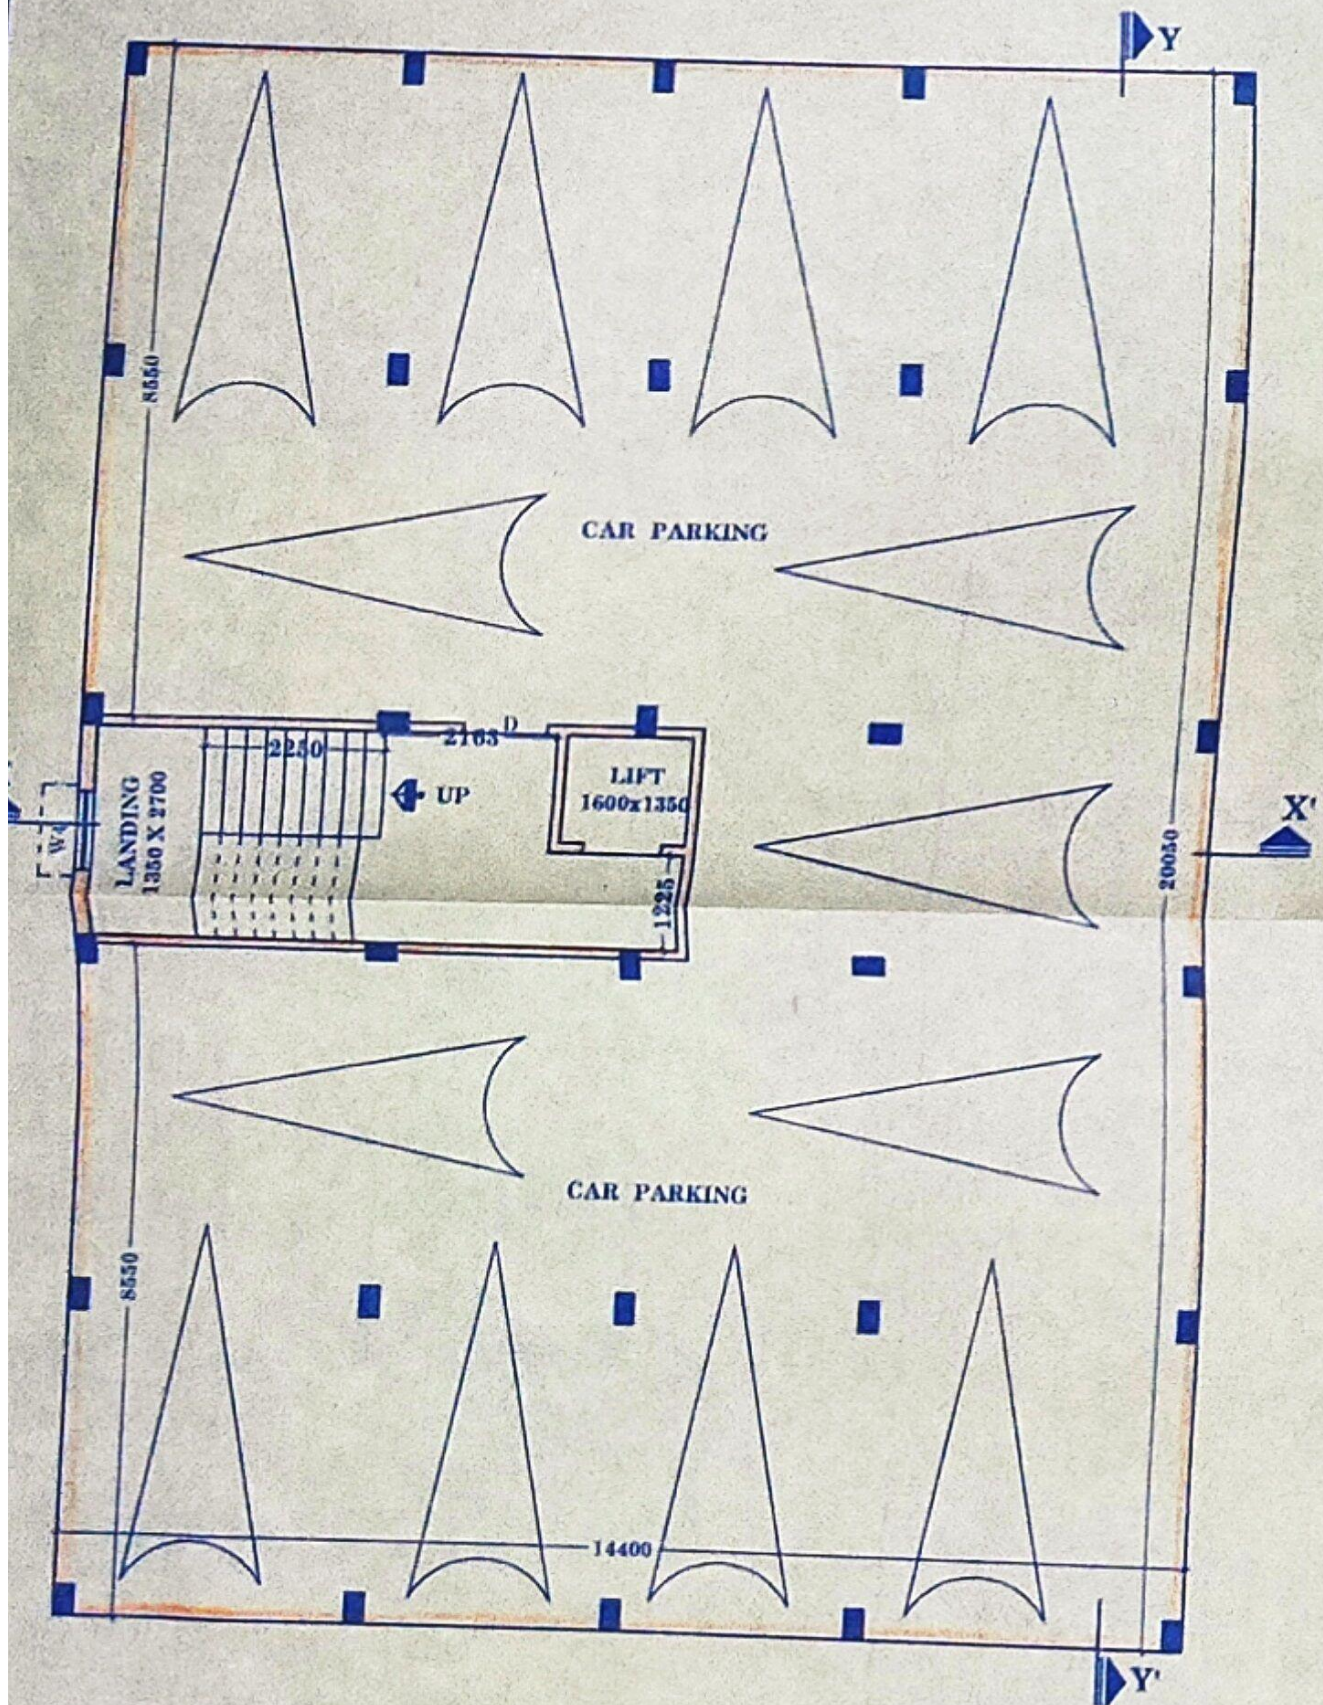


PROPOSED GROUND FLOOR PLAN
(BLOCK - A)

SCALE-1:100

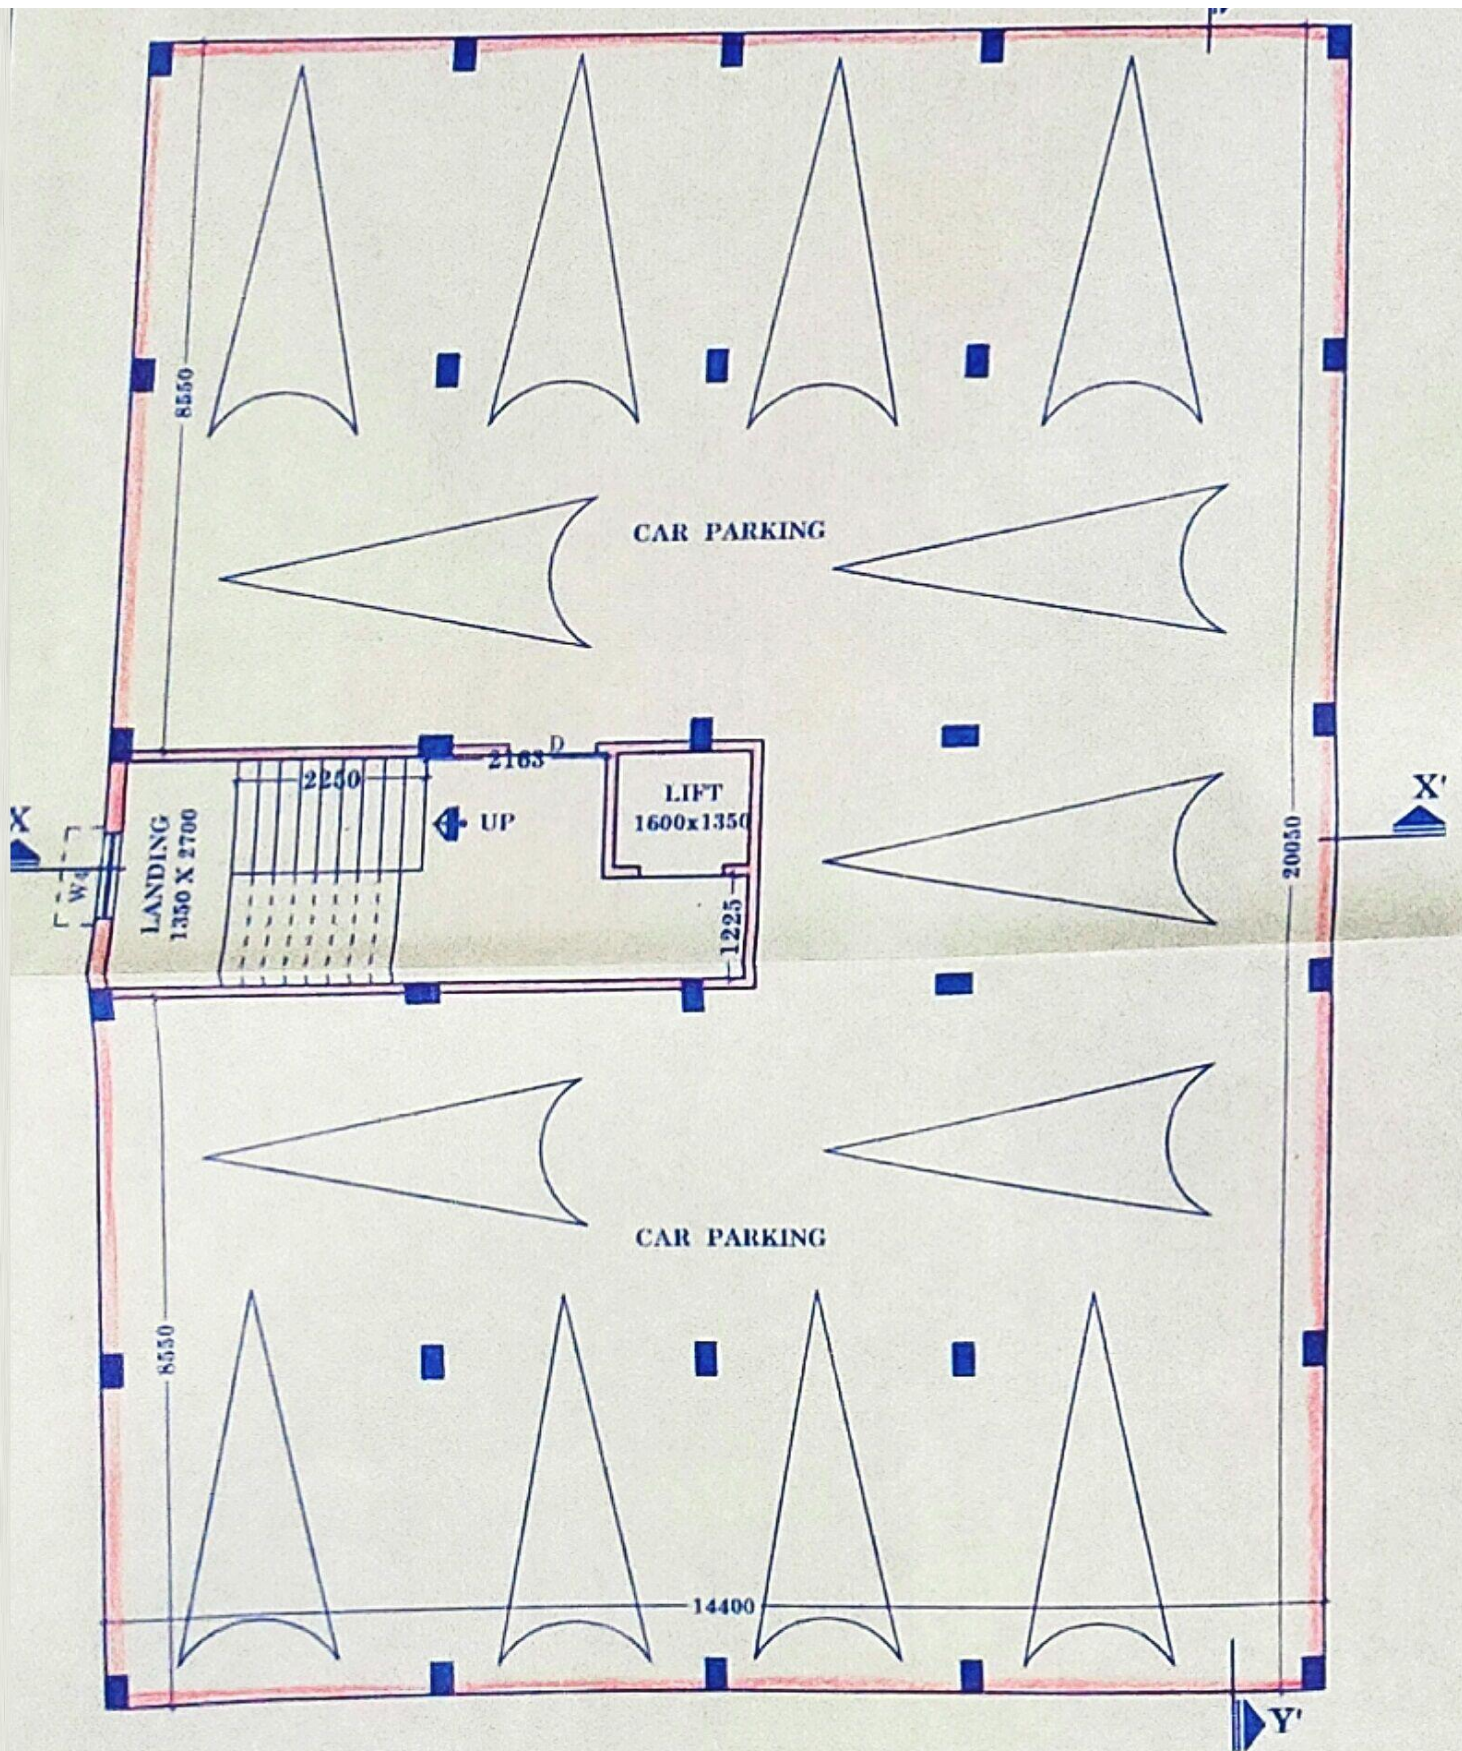


PROPOSED GROUND FLOOR PLAN
(BLOCK - B)

SCALE-1:100

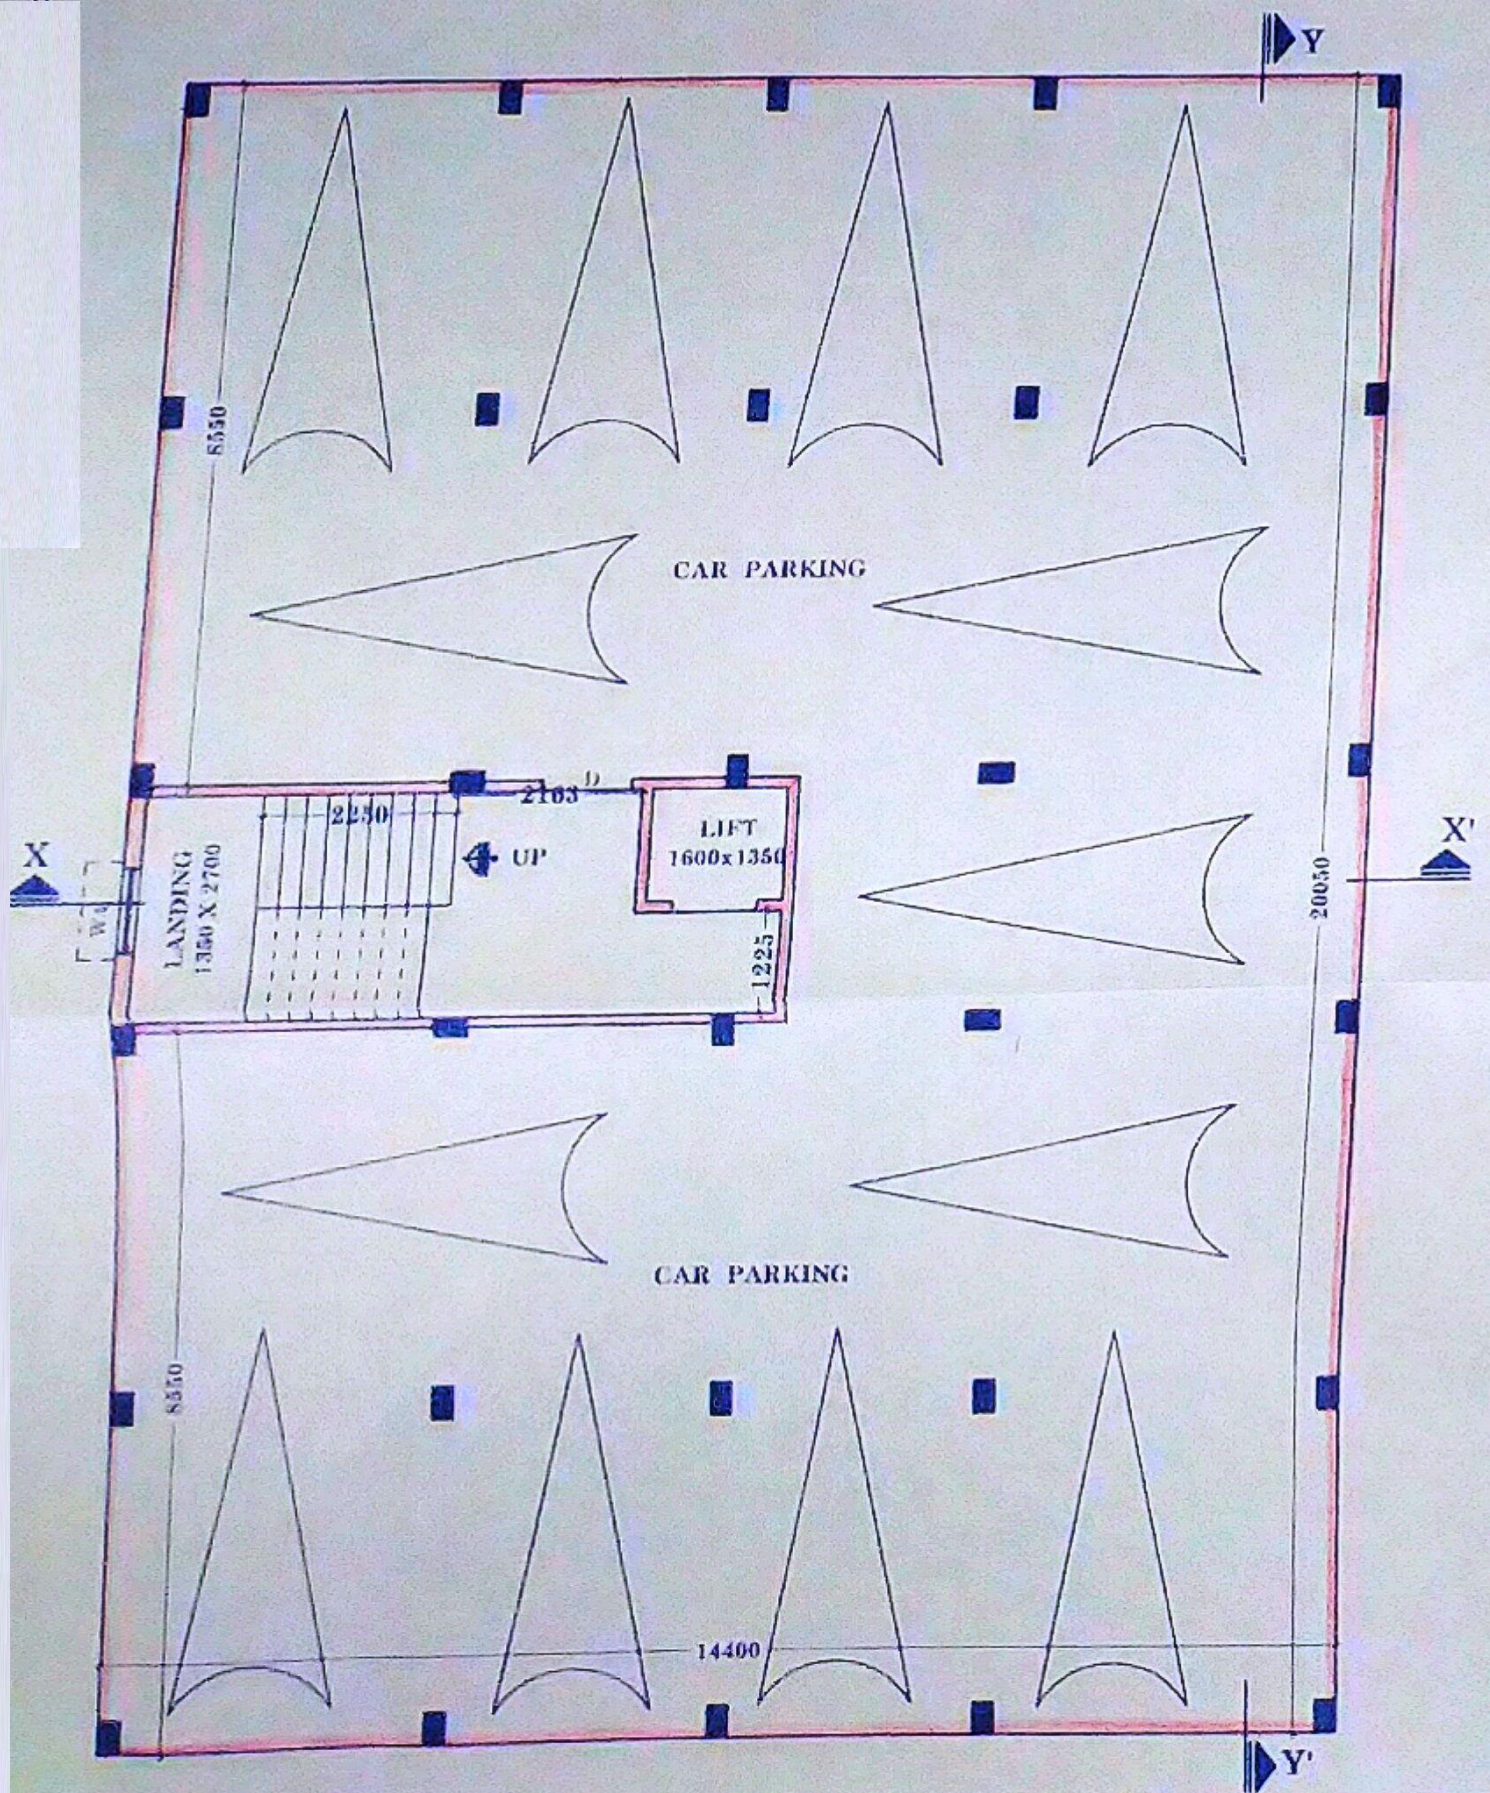


PROPOSED GROUND FLOOR PLAN
(BLOCK - C)

SCALE-1:100

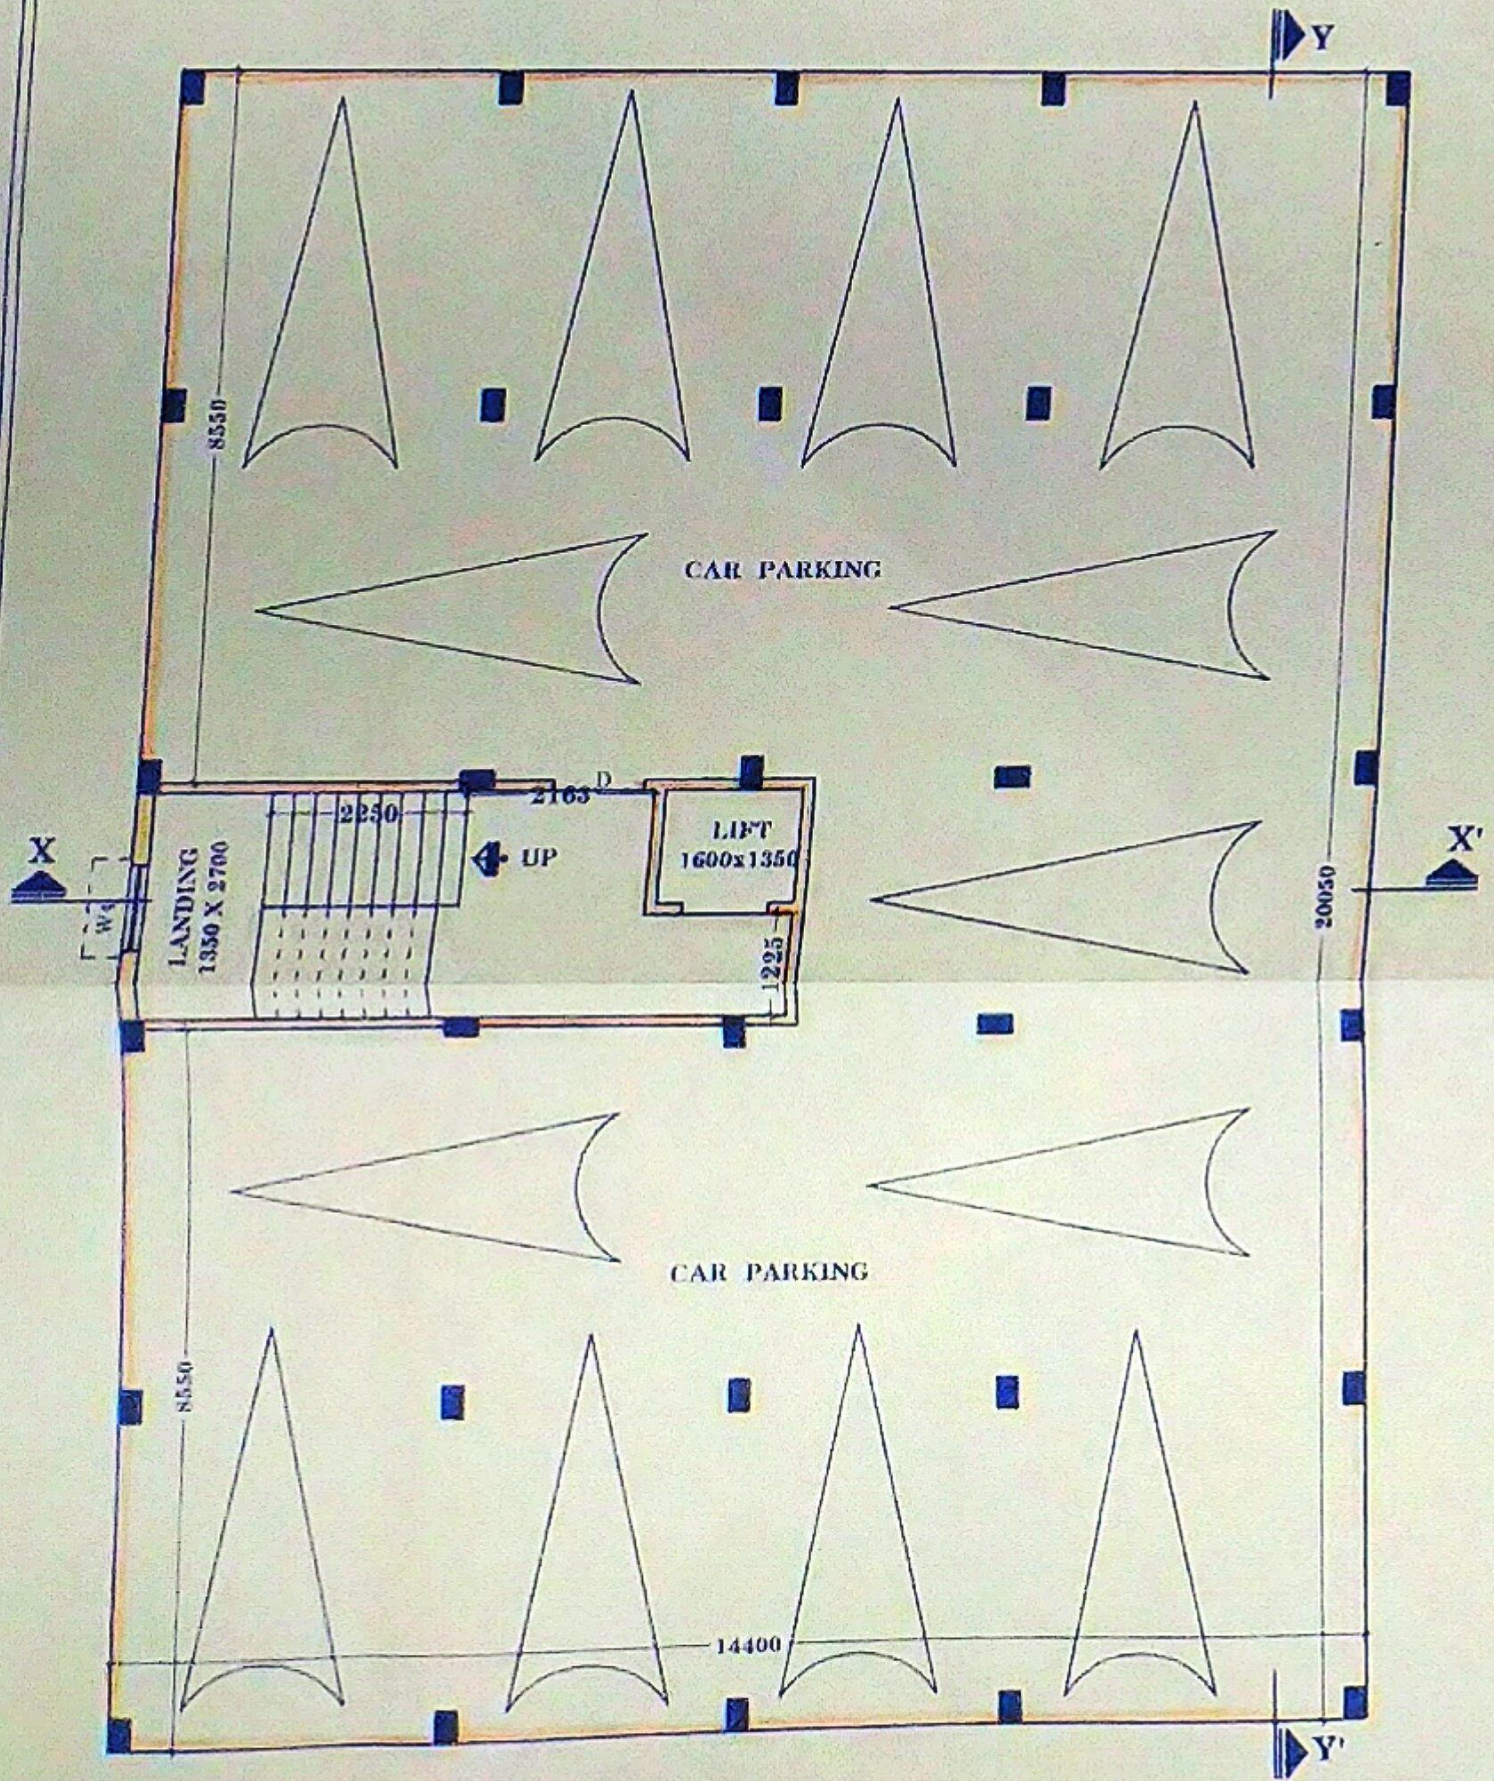


PROPOSED GROUND FLOOR PLAN
(BLOCK - D)

SCALE-1:100

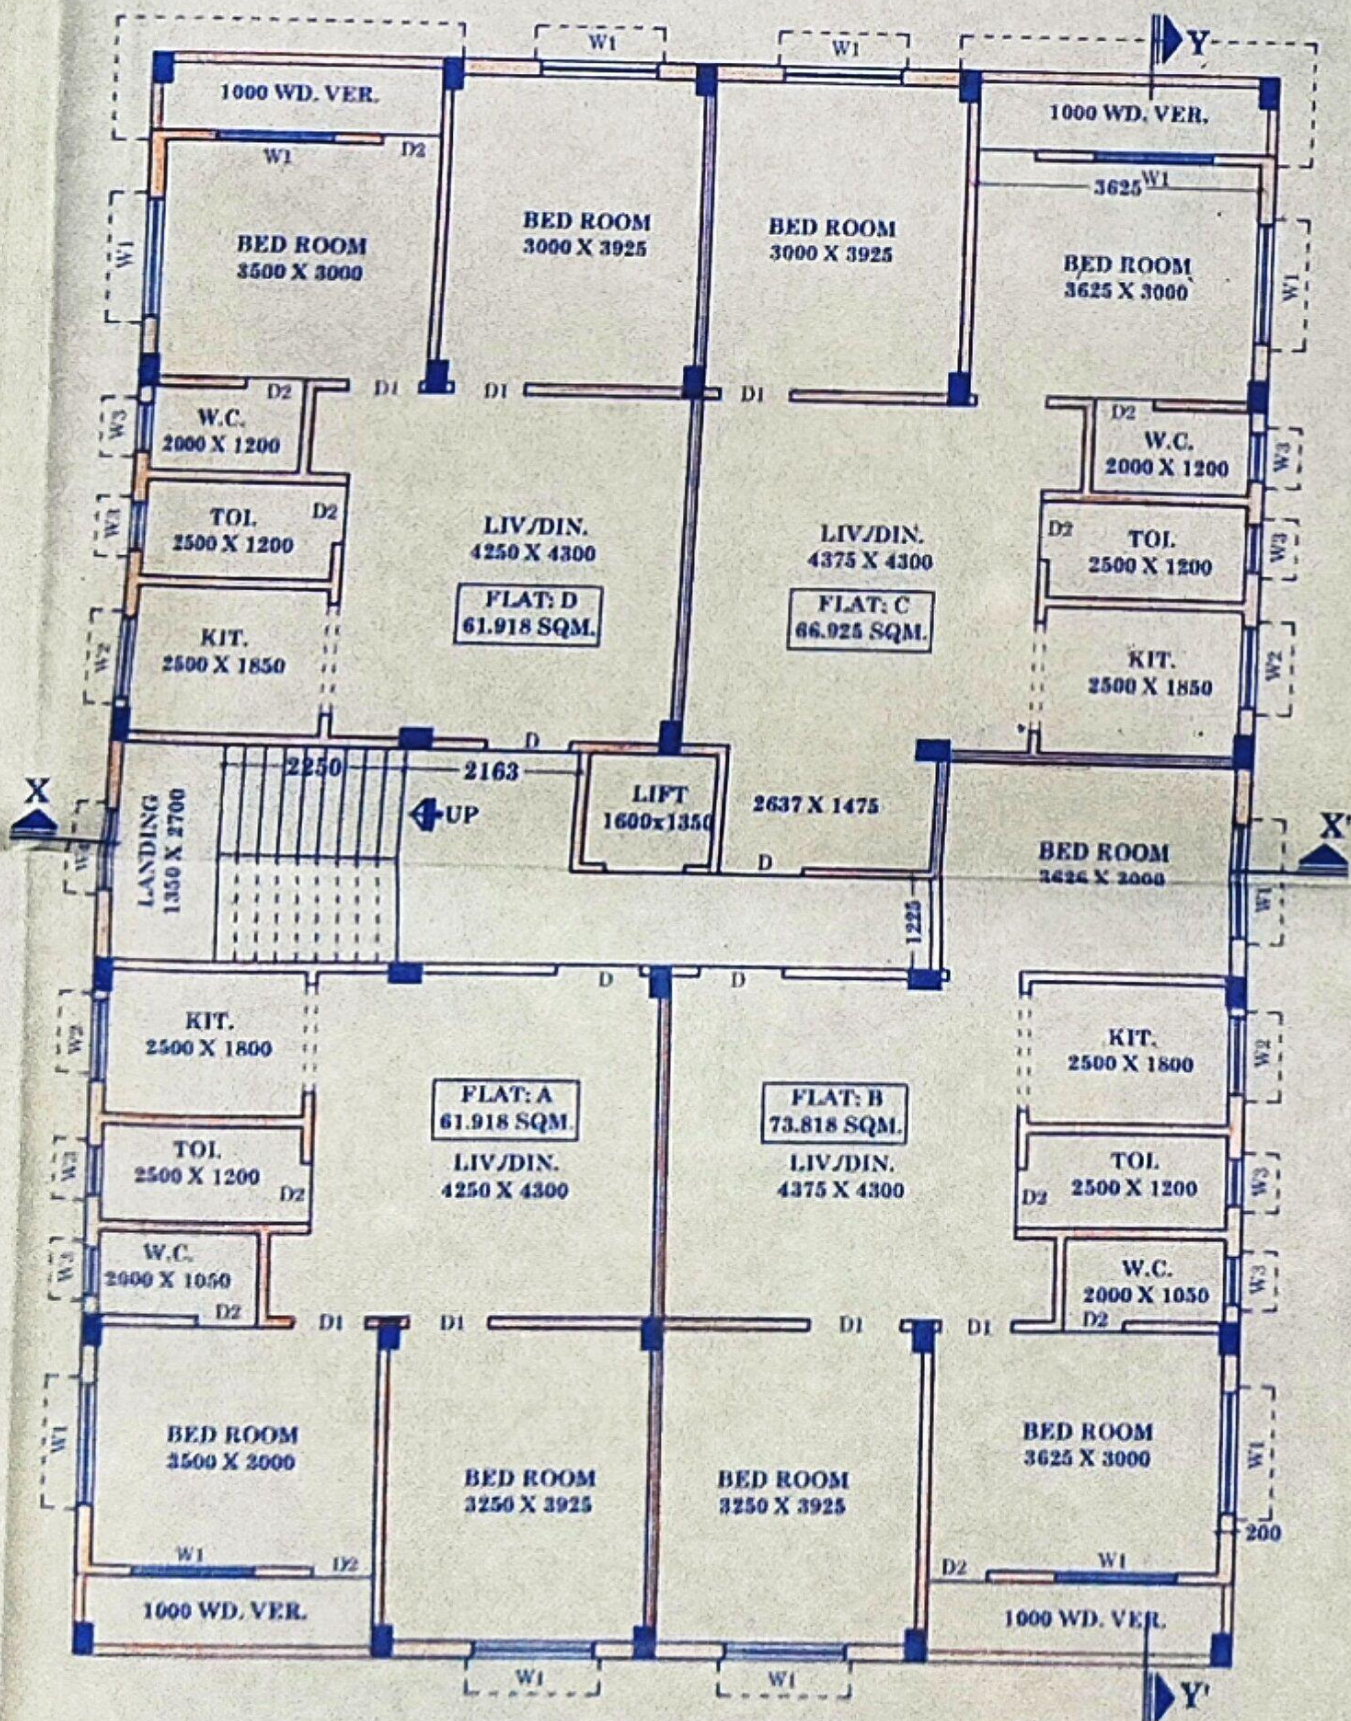


**PROPOSED 1ST. TO 4TH. FLOOR PLAN
(BLOCK - A)**

SCALE-1:100

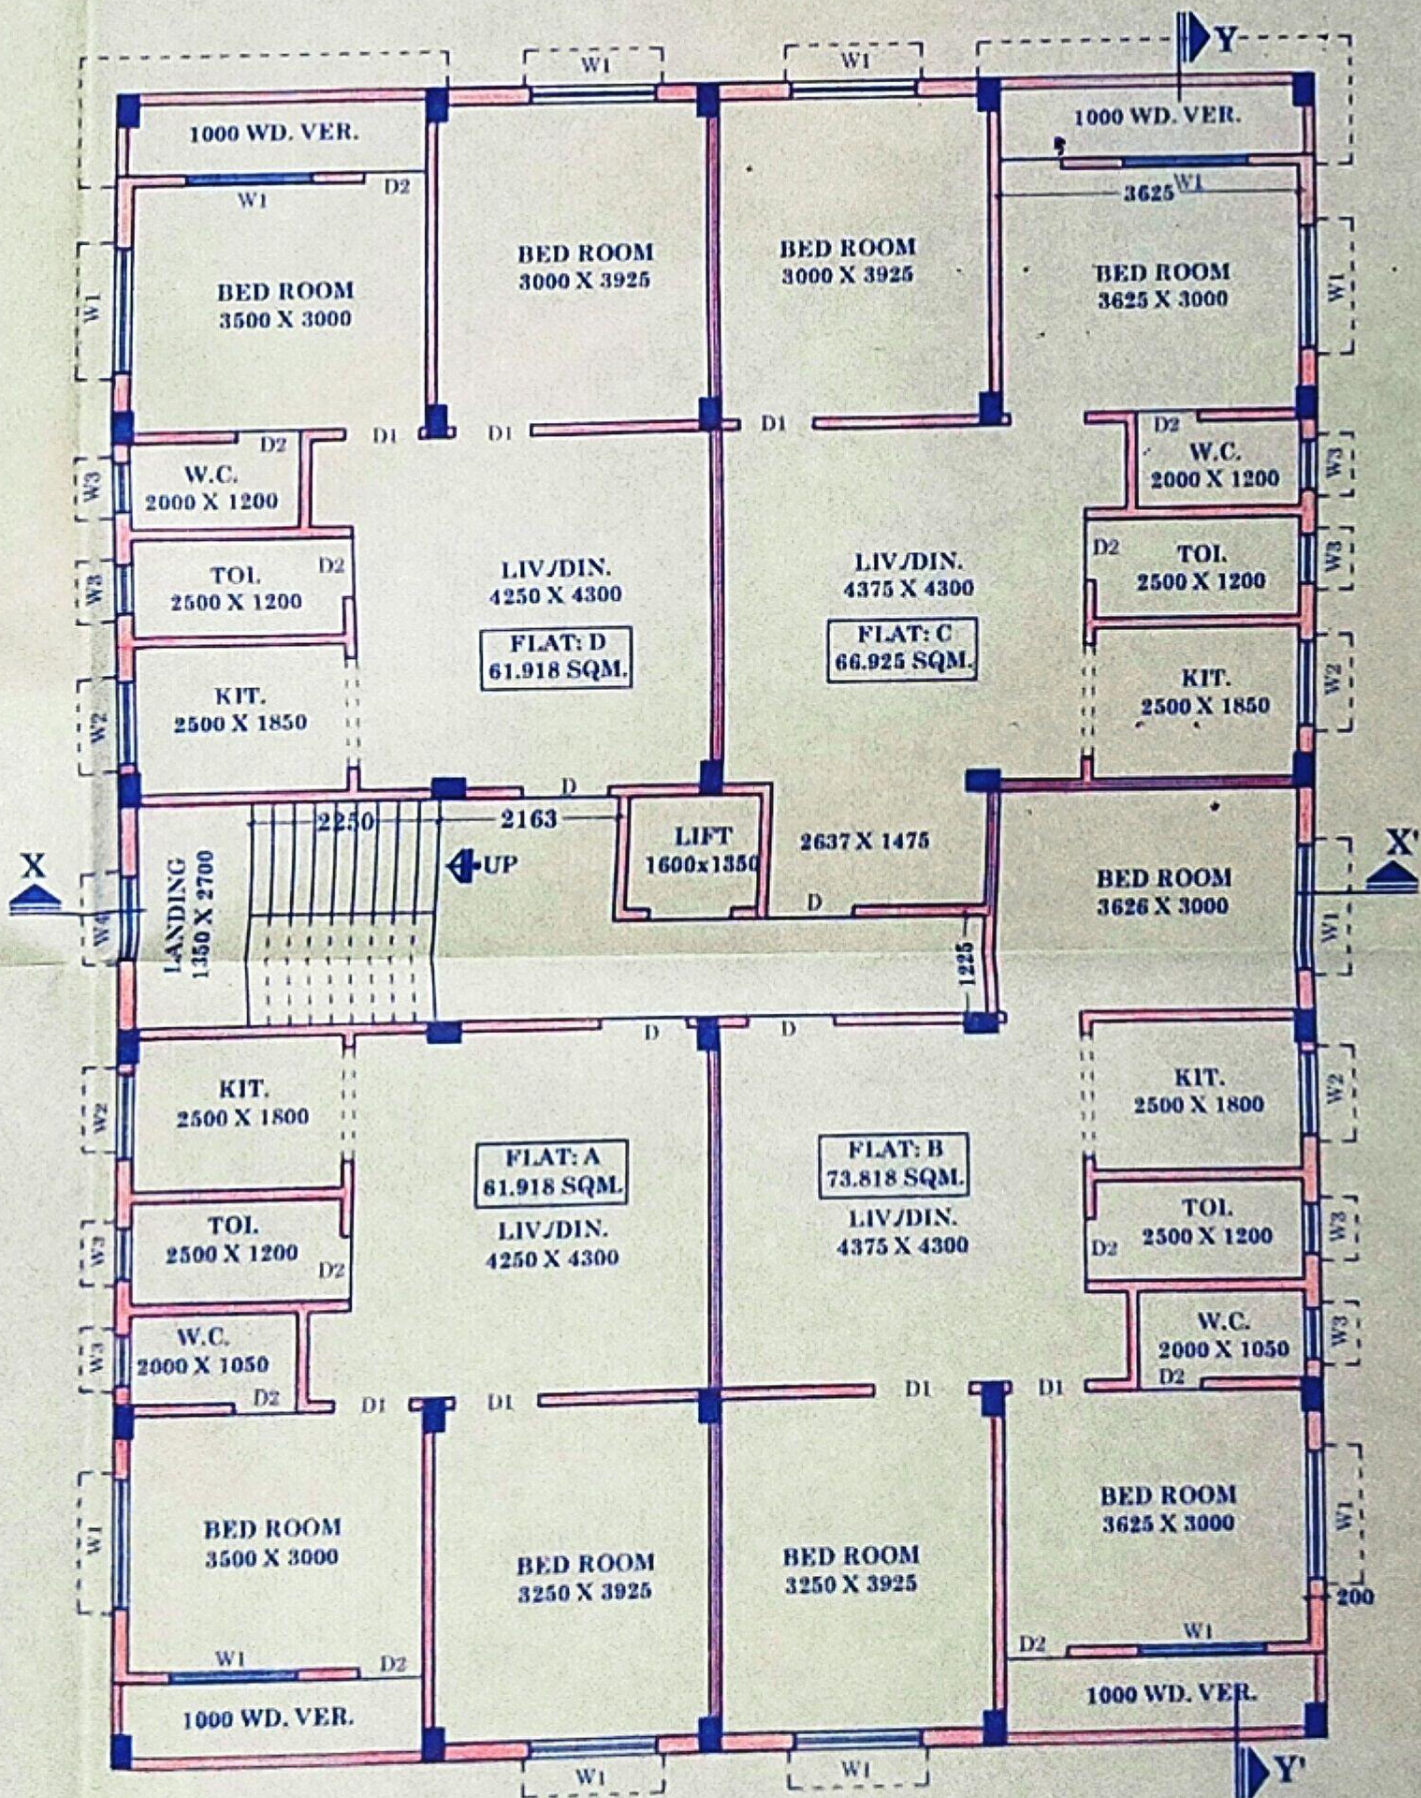


PROPOSED 1ST. TO 4TH. FLOOR PLAN **(BLOCK - B)**

SCALE-1:100

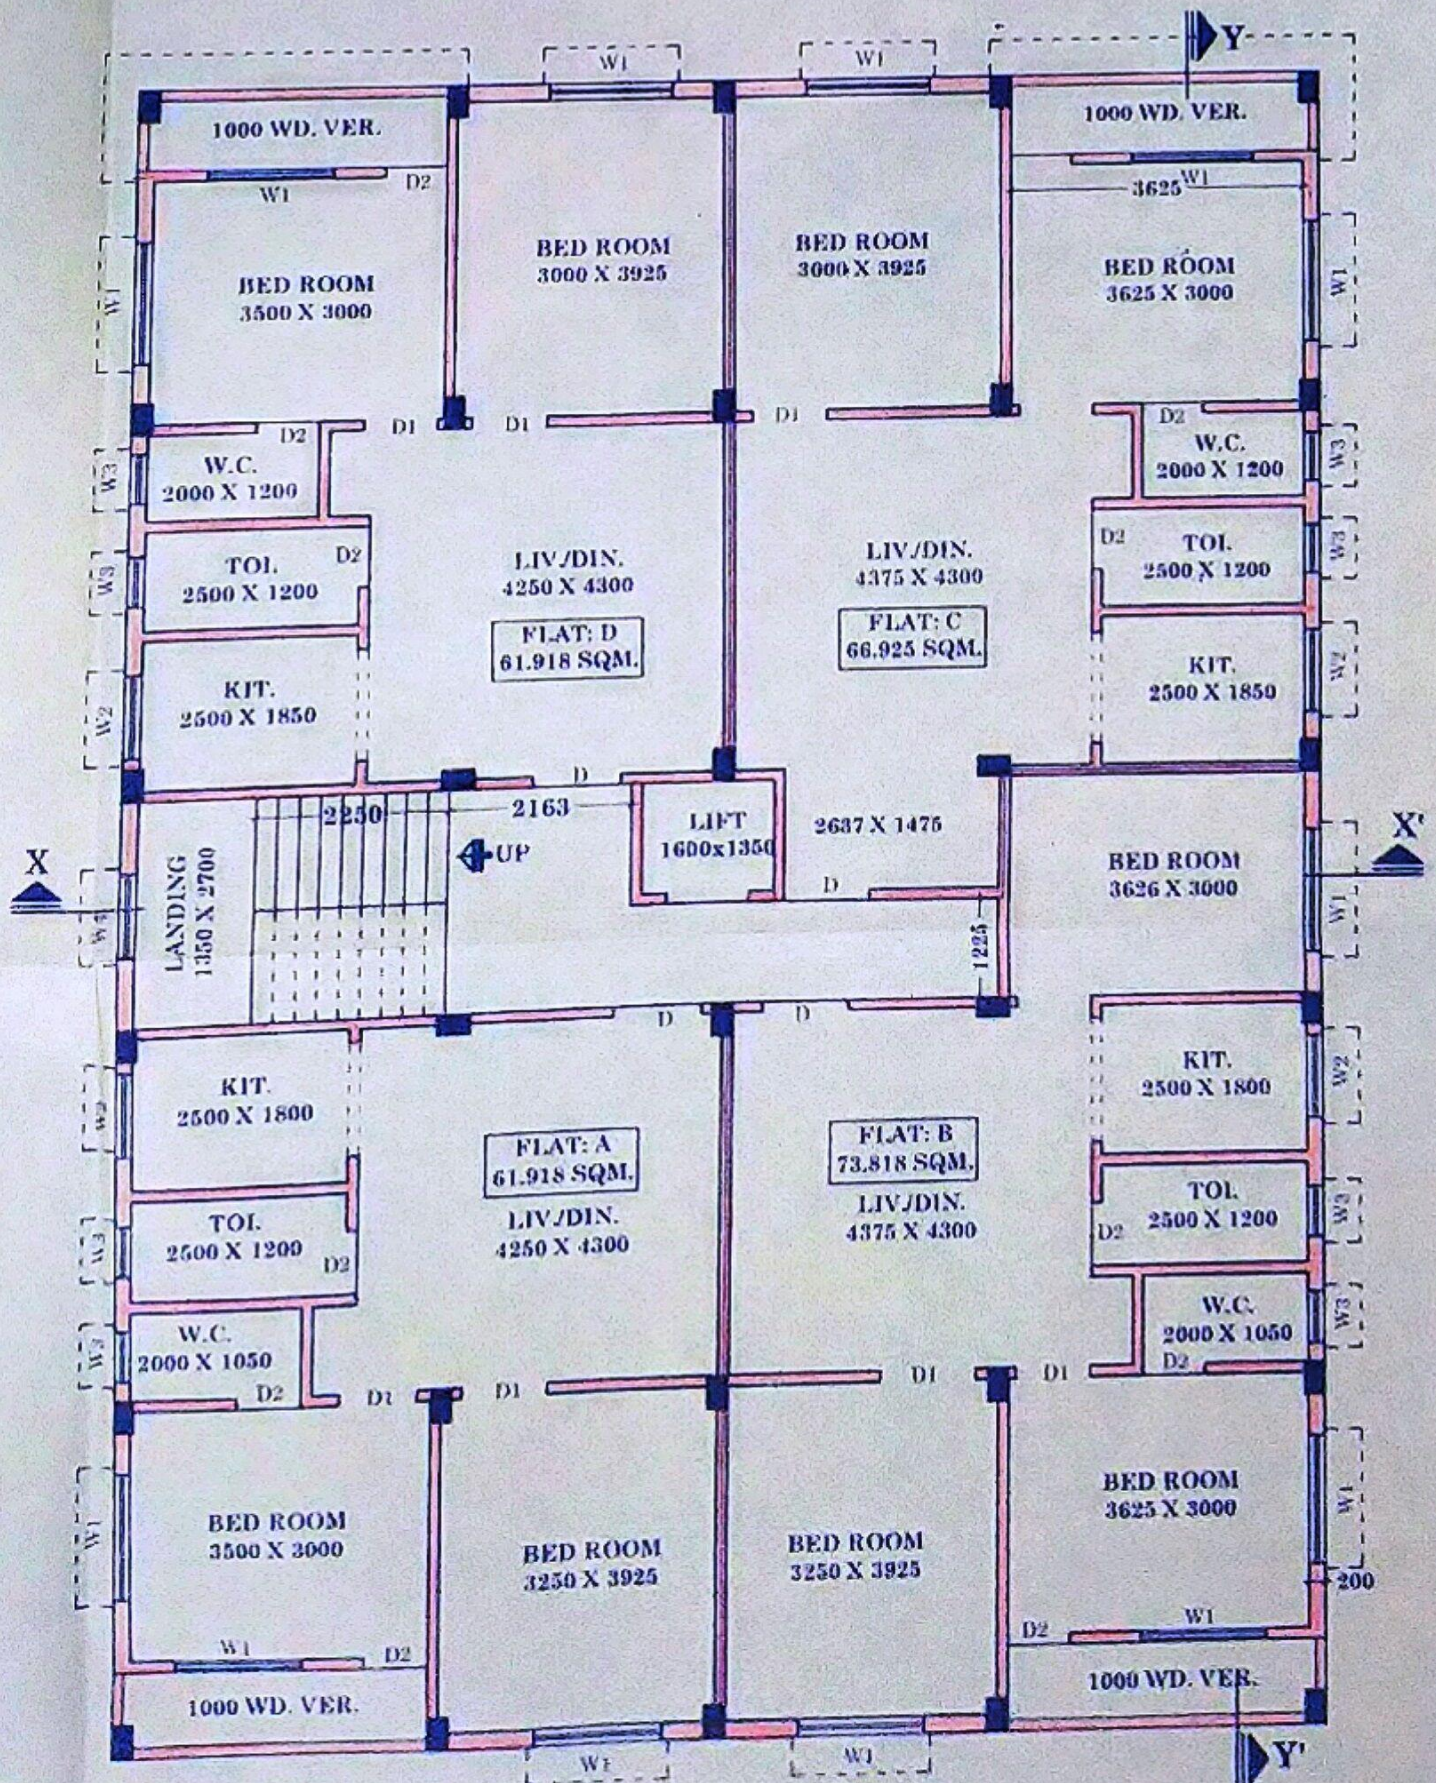

**PROPOSED 1ST. TO 4TH. FLOOR PLAN
(BLOCK - C)**

SCALE-1:100

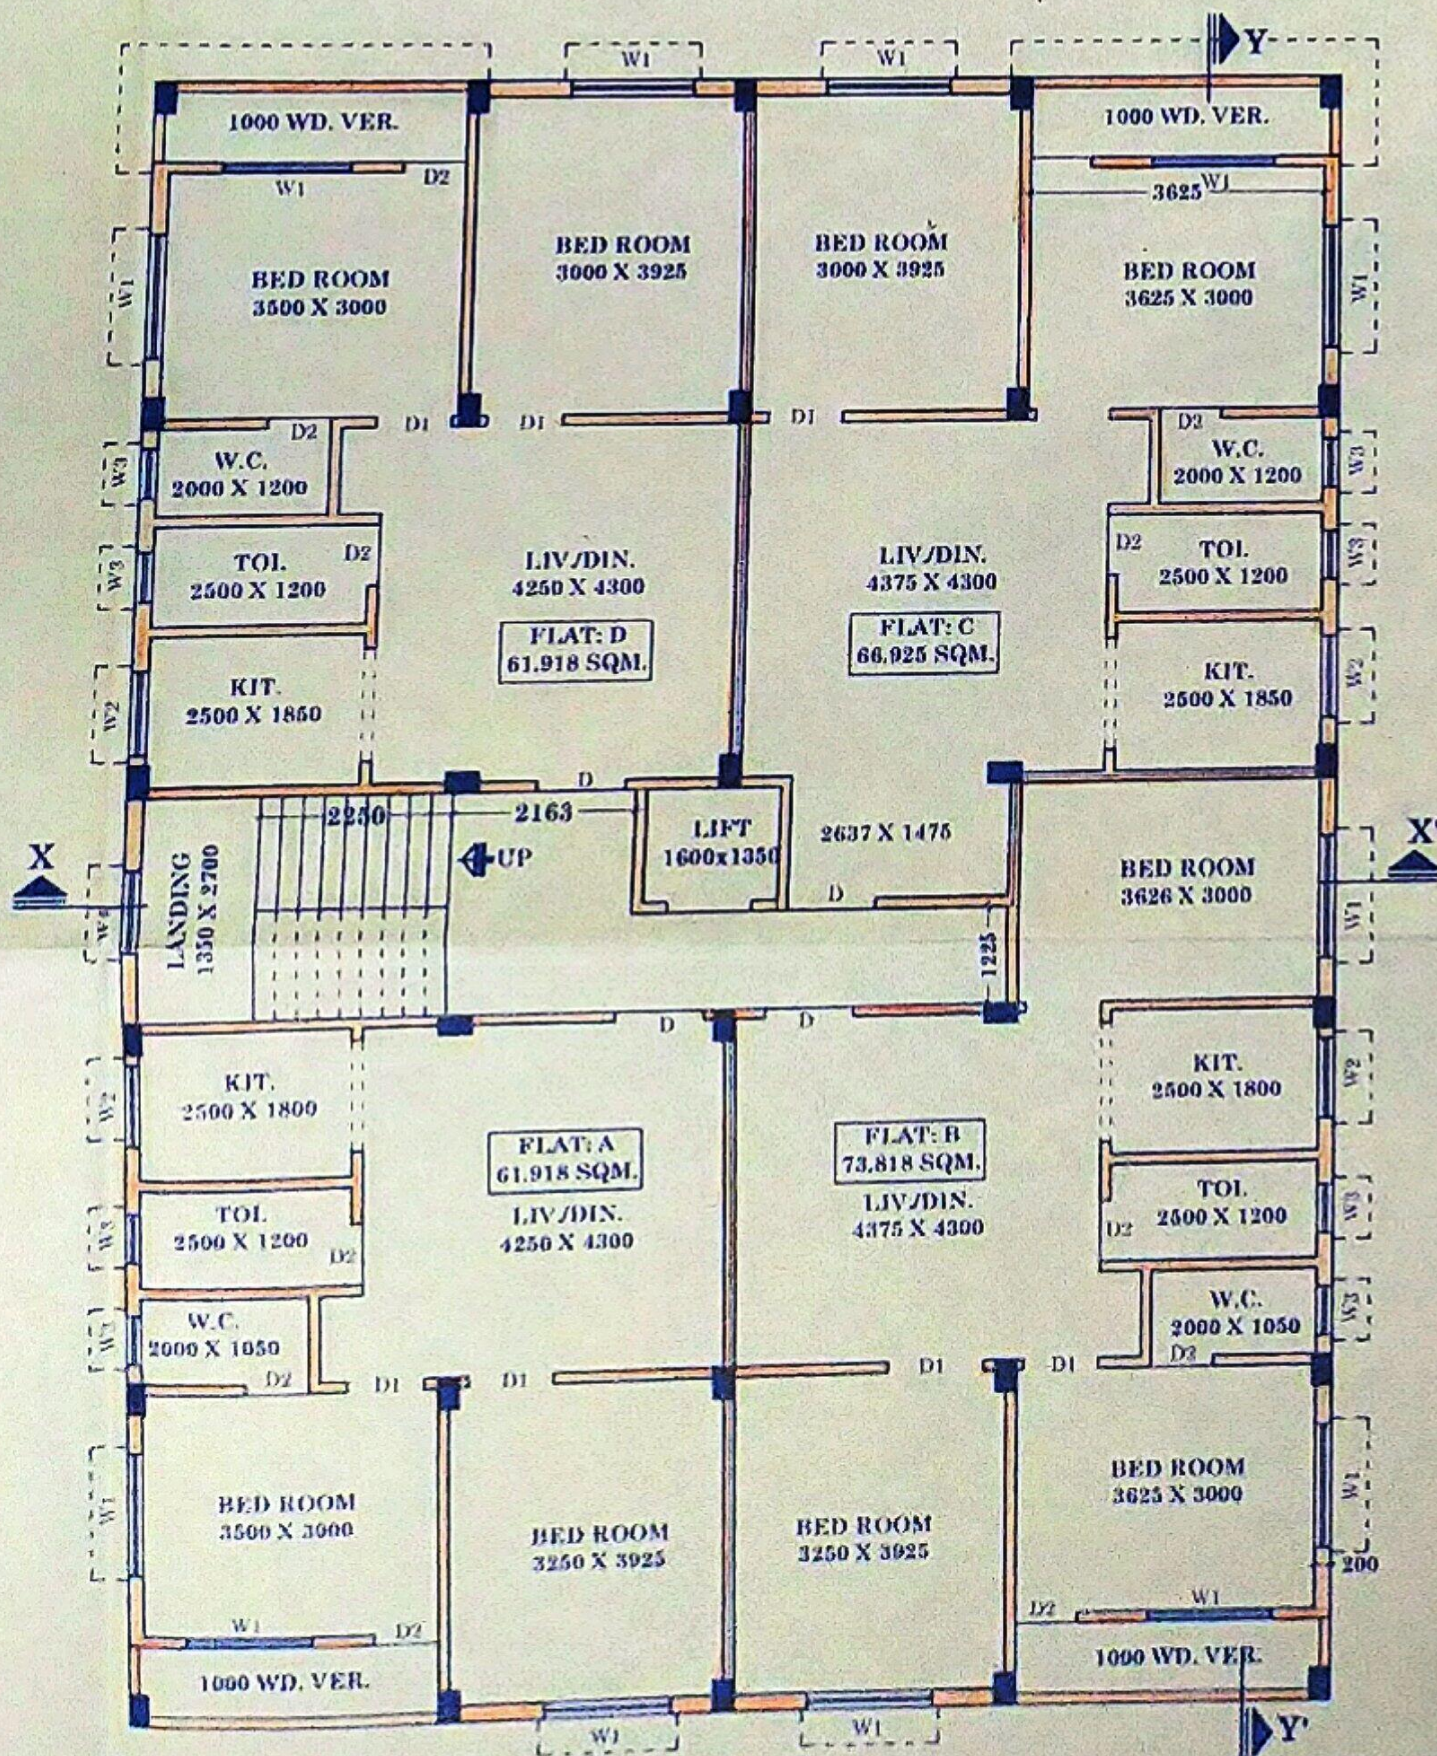

PROPOSED 1ST. TO 4TH. FLOOR PLAN **(BLOCK - D)**

SCALE-1:100