






FRONT ELEVATION
SCALE = 1:100

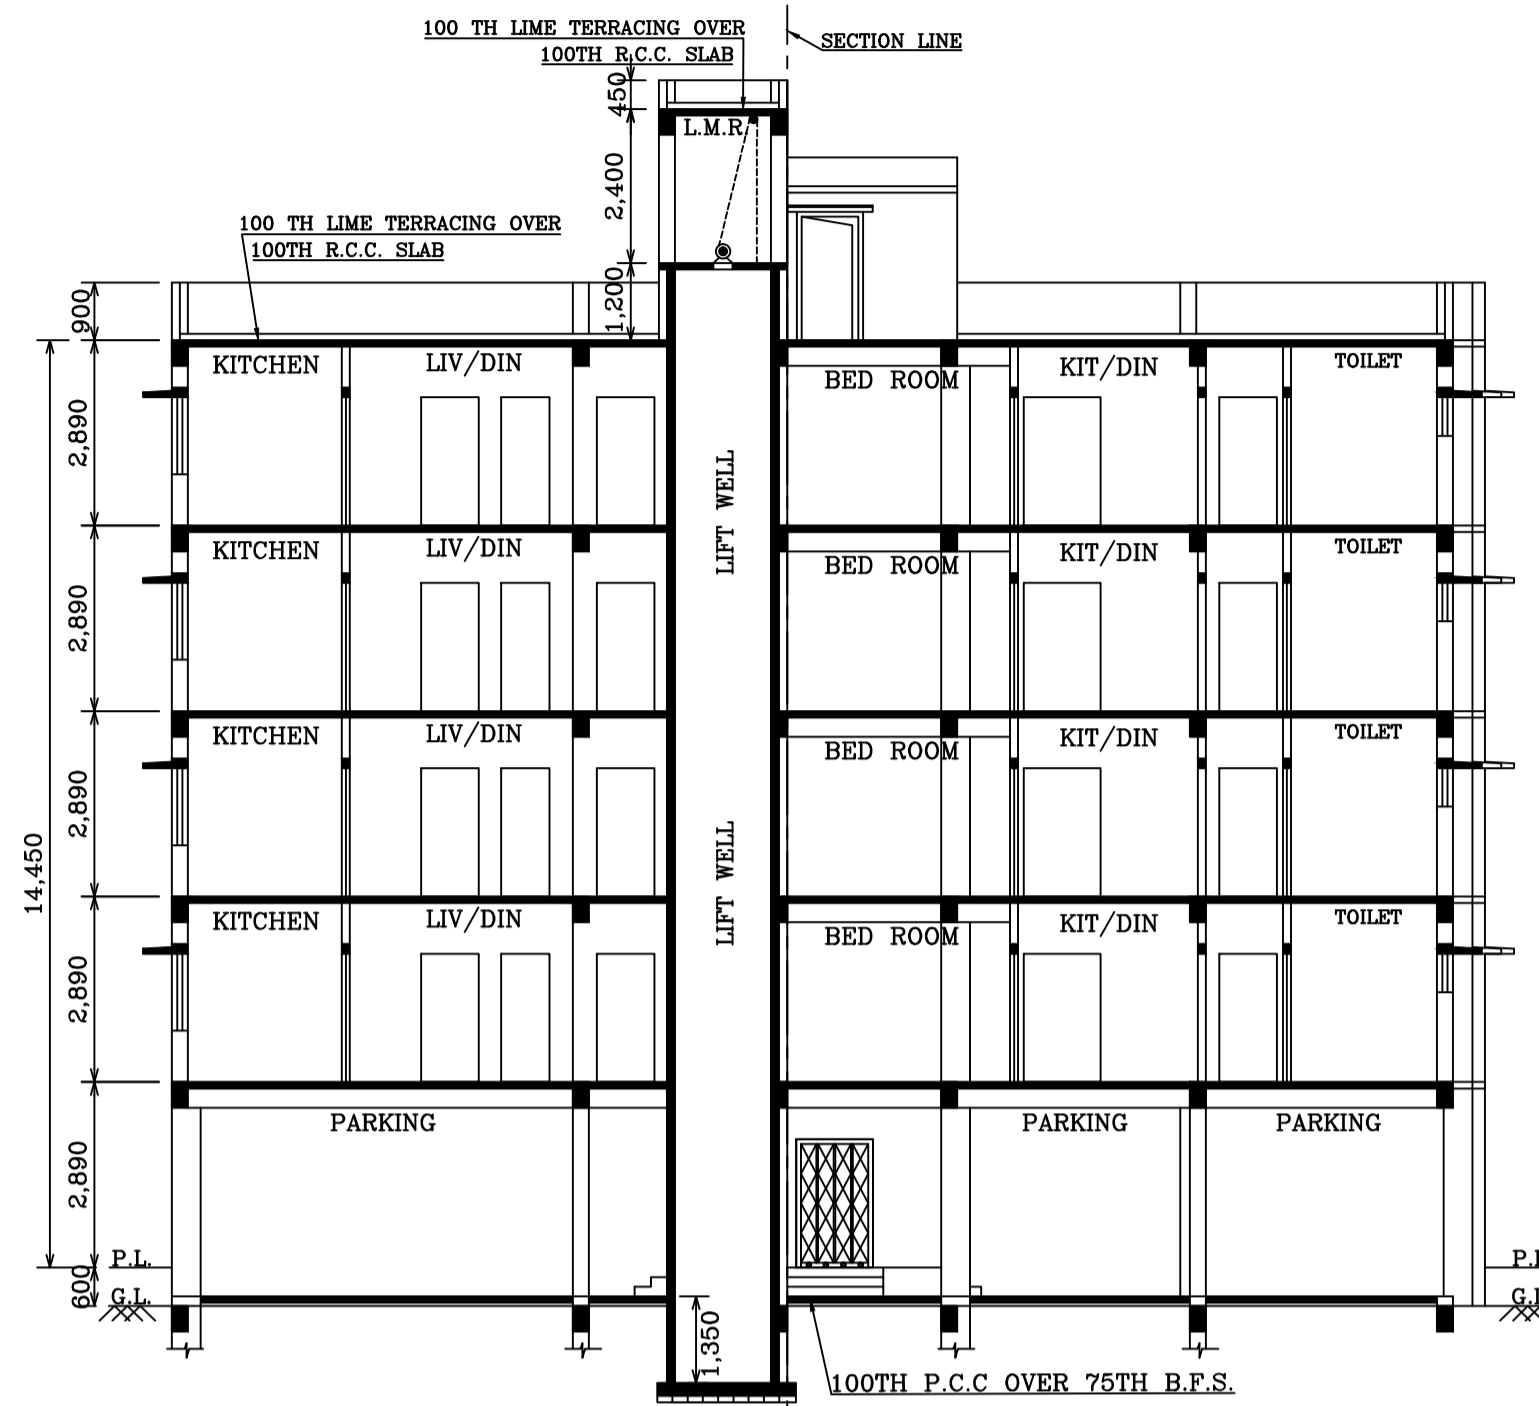

SECTION - X-X
SCALE = 1:100

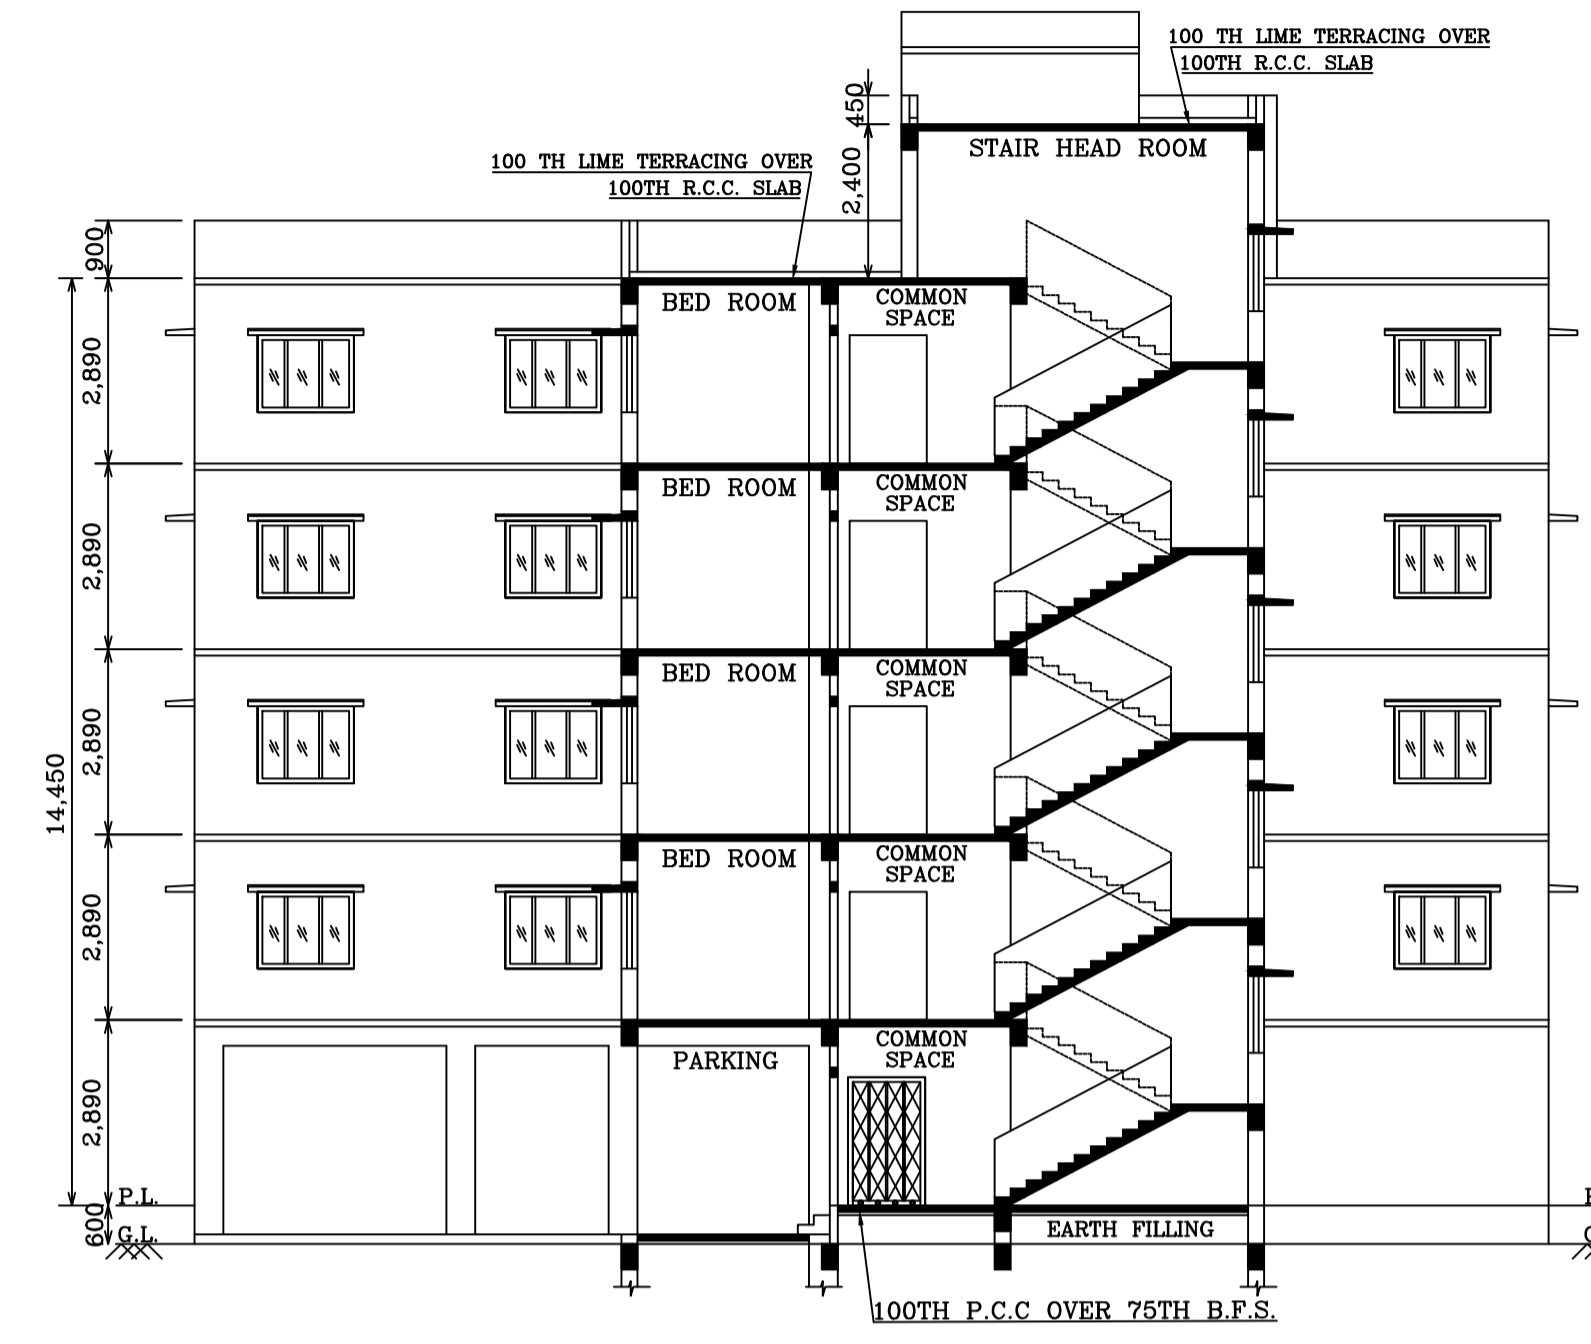

SECTION - Y-Y
SCALE = 1:100

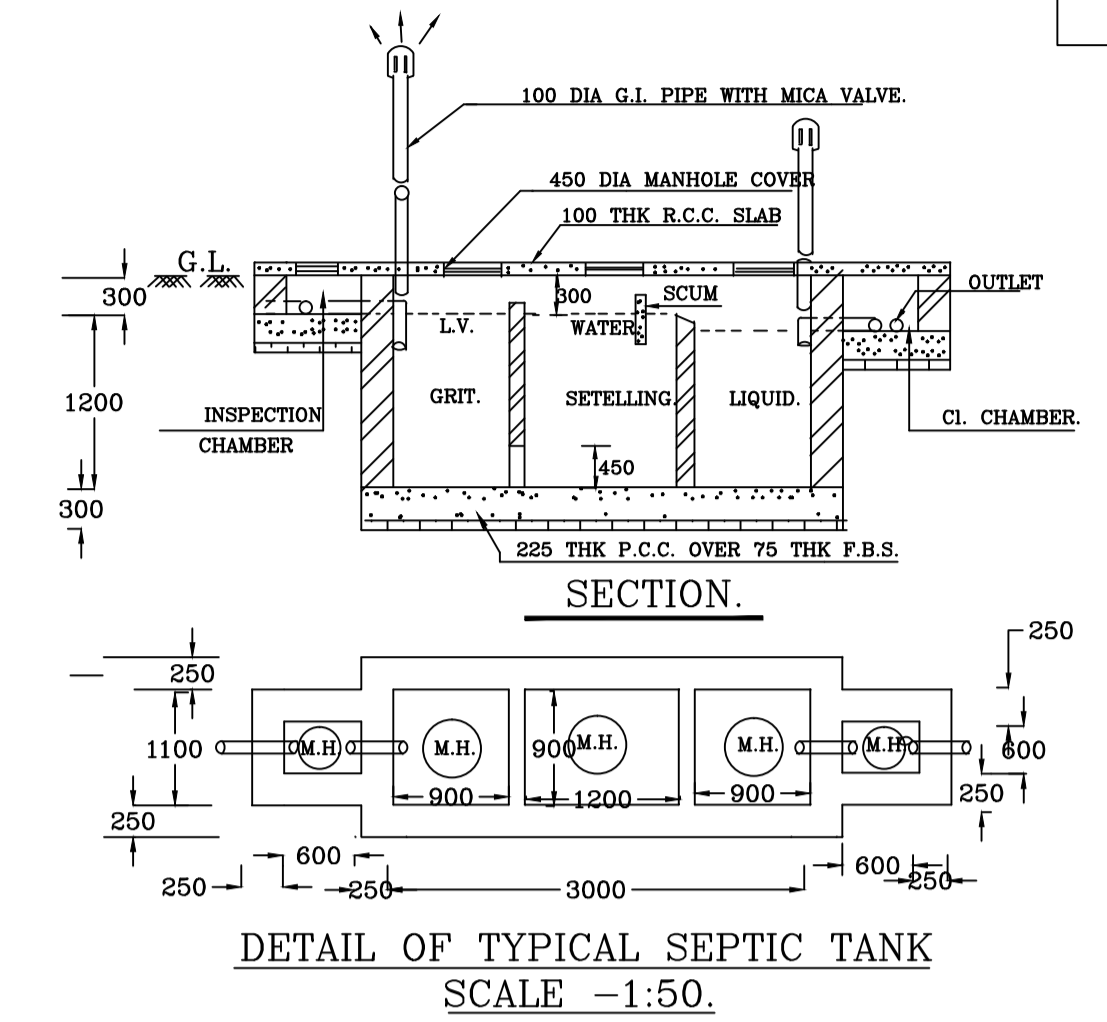

DETAIL OF TYPICAL SEPTIC TANK
SCALE - 1:50.

SPECIFICATION OF CONSTRUCTION

1. 1ST CLASS CEMENT BRICK WORK IN SUPER STRUCTURE
2. 25CM THICK 1ST CLASS BRICK WORK 4:1
3. LEAN CONC. 1:3:6 WITH 16MM DOWN GRADED STONE CHIPS.
4. R.C.C. 1:2:4 FOR ROOFSLAB, LINTEL, BEAM, COLUMN (M-20).
5. CEMENT SAND PLASTER 12M.M THICK ON OUTSIDE & INSIDE WALL
6. 6M.M. THICK IN CEILING & R.C.C. CHAJJA.
7. 8CM. THICK I.P.S. FLOORING WITH NEAT CEMENT AT TOP INCLUDING SKIRTING.
8. 25M.M.*6M.M. M.S. FLAT ORNAMENTAL GRILL FITTING & FIXING COMPLETE.
9. 75M.M. THICK SINGLE LAYER BRICK FLAT SOLING IN FLOORING & FOUNDATION.
10. MILD STEEL BARS FOR COLUMN, BEAM, LINTEL & SLAB INCLUDING DISTRIBUTORS & BINDERS.
11. HIRE & LABOUR FOR SHUTTERING OF R.C.C. WORKS INCLUDING STOUT TO BE PLACED AS PER DIRECTION.
12. SANITARY & PLUMBING, FITTING & FIXING COMPLETE AS PER DIRECTION.
13. MATERIALS ARE TO BE USED : STONE CHIPS -19M.M. DOWN GRADED. SAND: MEDIUM COARSE. CEMENT: ORDINARY PORTLAND.
14. ALL OUTSIDE WALL 250M.M. & INSIDE WALL 125M.M. THICK.
15. WOOD WORK : SAL WOOD SHALL BE USED FOR DOORS WINDOWS FRAME & C.P. TEAK WOOD SHALL BE USED FOR SHUTTER.
16. COVER TO MAIN REINFORCEMENTS: a) FOUNDATION & COLUMN-40M.M. b) BEAM-25M.M. c) SLAB-15M.M.

SCHEDULE OF DOORS & WINDOWS

MARKED.	SIZE.	THICKNESS.	TYPE OF PANEL.
D	2000*2000	38M.M.	DOUBLE LEAF PANEL.
D1	1000*2000	38M.M.	SINGLE LEAF PANEL.
D2	900*2000	38M.M.	SINGLE LEAF PANEL.
D3	750*2000	38M.M.	SINGLE LEAF PANEL.
W1	1800*1200	25M.M.	1/3 GLAZED 2/3 PANEL.
W2	1200*1200	25M.M.	1/3 GLAZED 2/3 PANEL.
W3	600*600	25M.M.	1/3 GLAZED 2/3 PANEL.


PROPOSED PLAN OF (G+4) FIVE STORIED COMMERCIAL CUM RESIDENTIAL FLAT BUILDING AT R.S. DAG NO.-1198, L.R. DAG NO-1249, L.R. KH. NO-10071, 10072, 10073, 10074, 10150, 10151 & 10203, MOUZA-DULLYA, J.L. NO-35, P.S.-SANKRAIL, DIST-HOWRAH.

ALL DIMENTIONS ARE IN M.M. SCALE- 1:100, 1:50, 1:25, 1:600, 1:10,000.


SIGNATURE OF OWNERS SIGNATURE OF L.B.A.

THE PLOT AS PER SITE PLAN BELONGS TO ME AND IF THERE BE ANY LITIGATION IN FUTURE THE RESPONSIBILITY WILL LIE WITH ME


CERTIFICATE OF ARCHITECT I CERTIFY WITH FULL RESPONSIBILITY- THAT THE BUILDING PLAN HAS BEEN DRAWN AS PER PROVISION OF THE PREVAILING BUILDING RULES. THE SITE CONDITION INCLUDING THE WIDTH OF THE ABUTTING ROAD CONFORM WITH THE PLAN THAT IT IS BUILDABLE AND NOT TANK OR FILLED UP TANK.

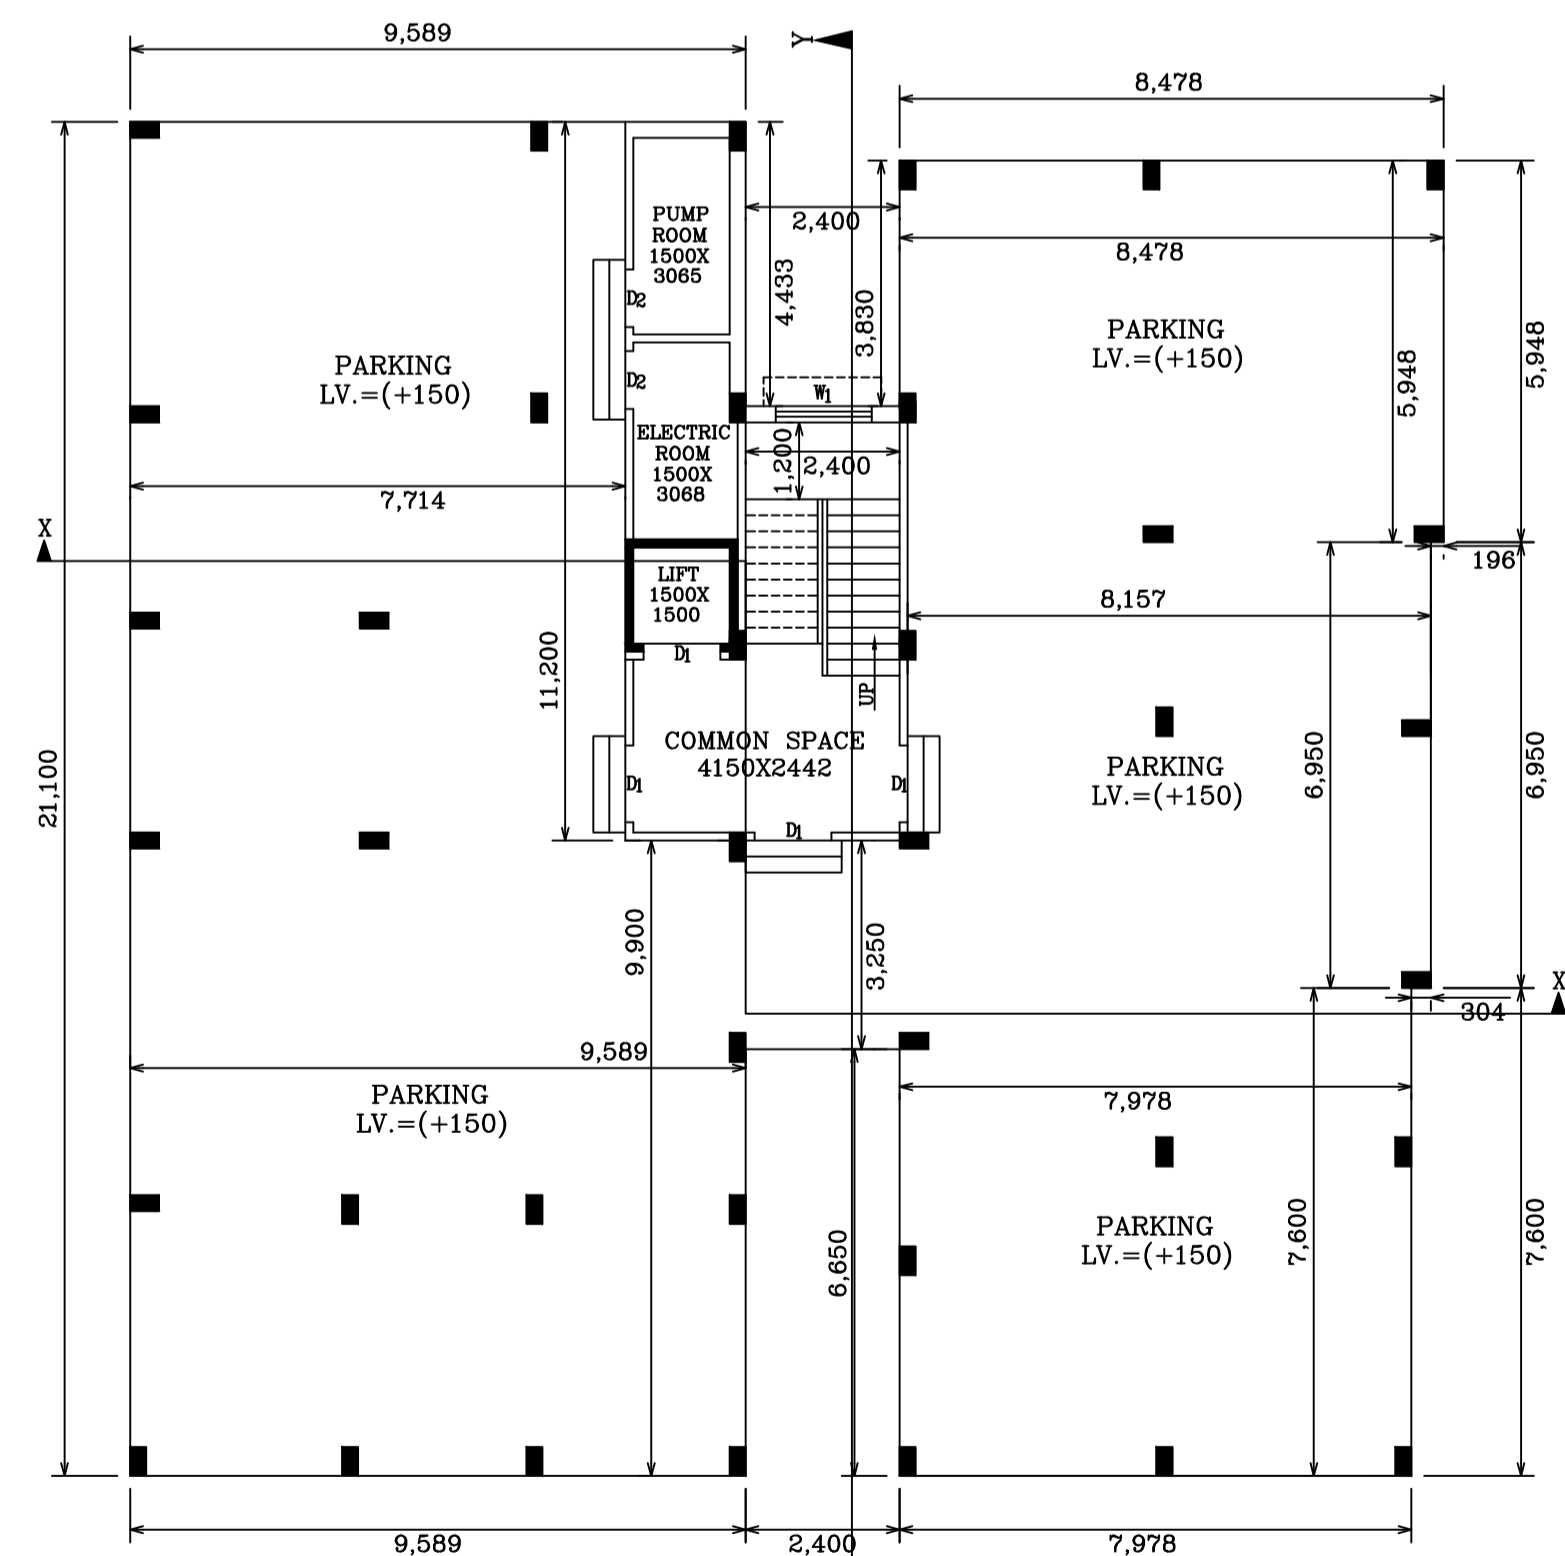

PROPOSED GROUND FLOOR PLAN
SCALE = 1:100
BLOCK-B

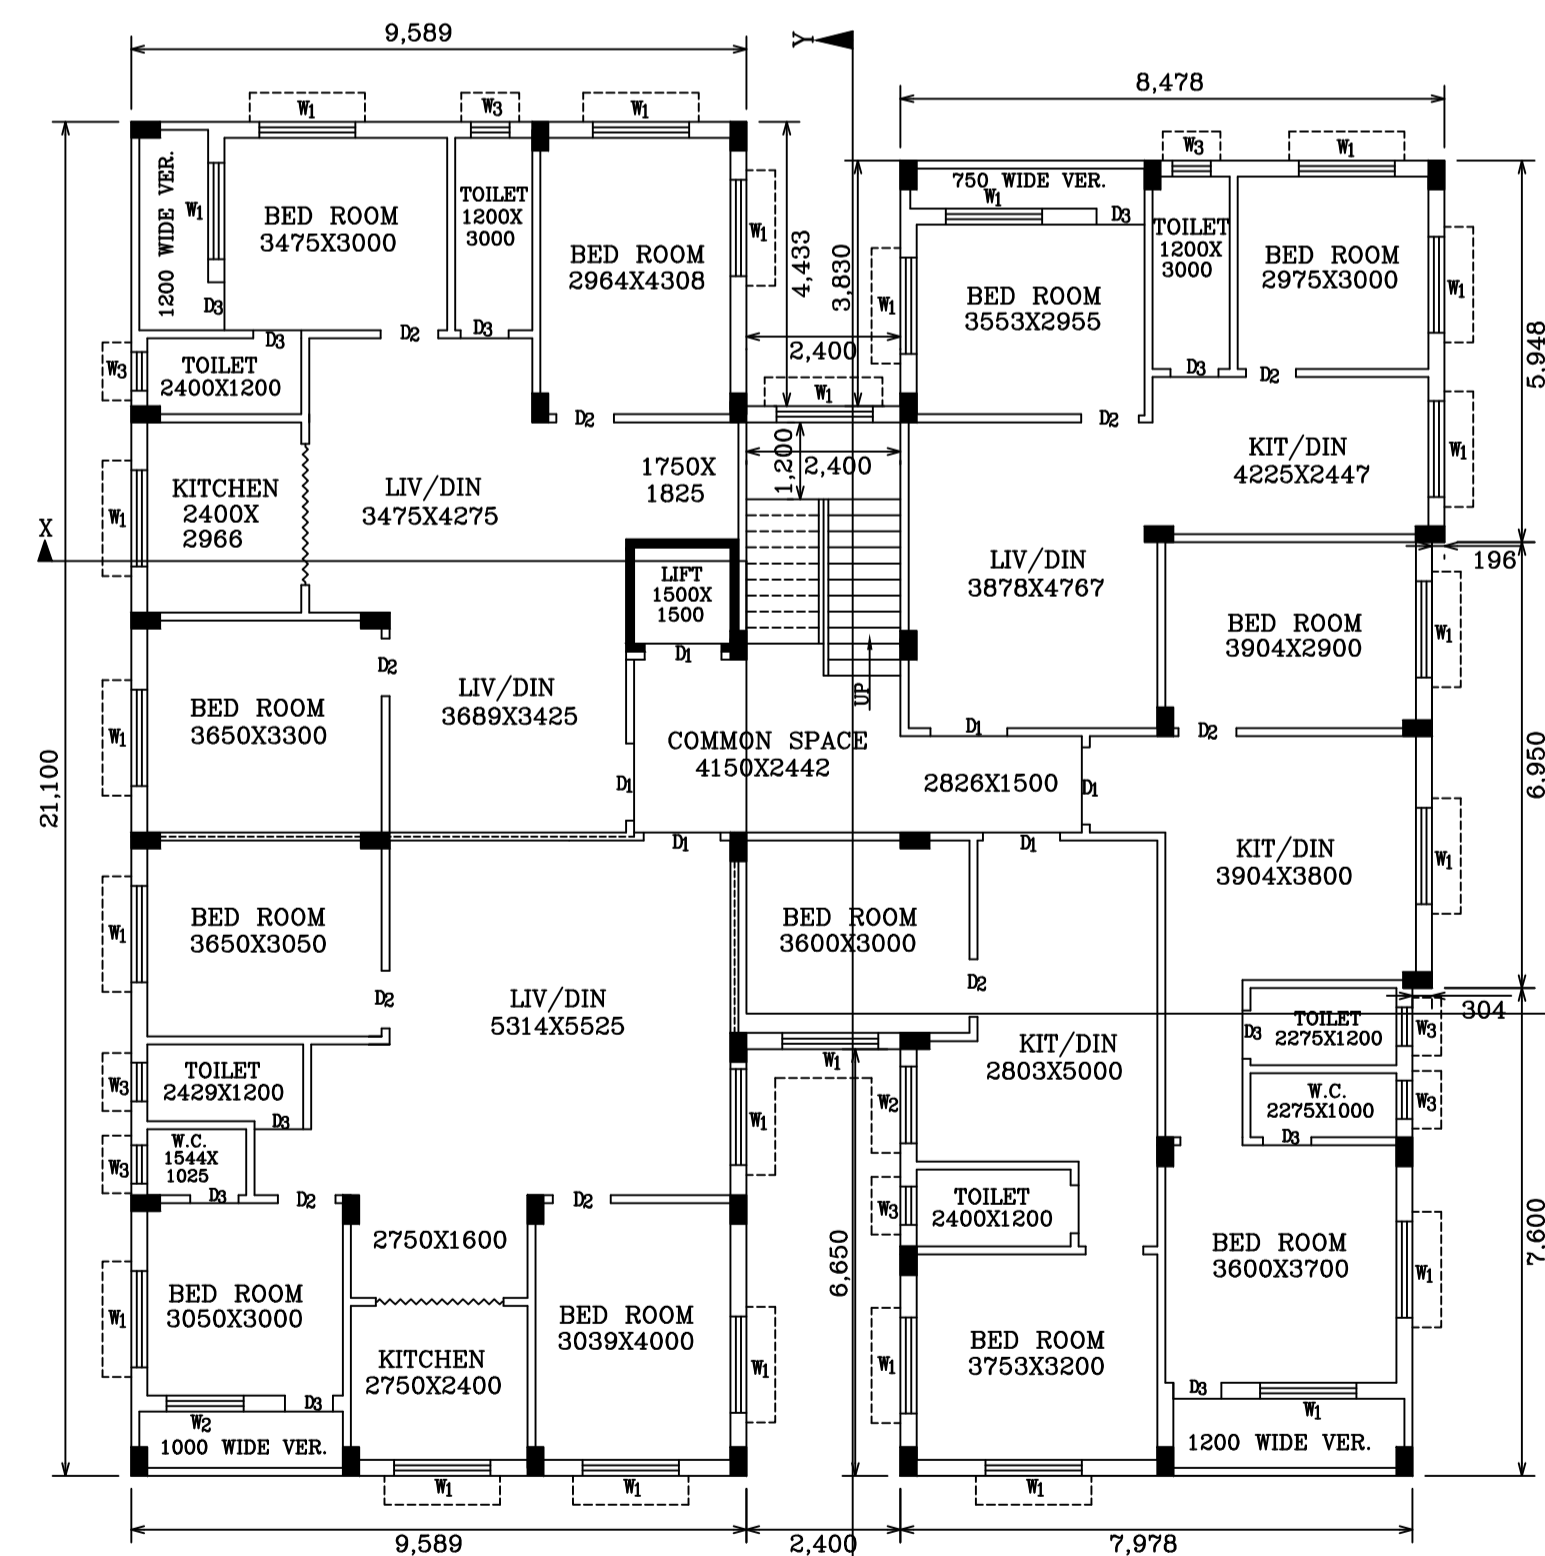

PROPOSED 1ST, 2ND, 3RD & 4TH FLOOR PLAN
SCALE = 1:100
BLOCK-B

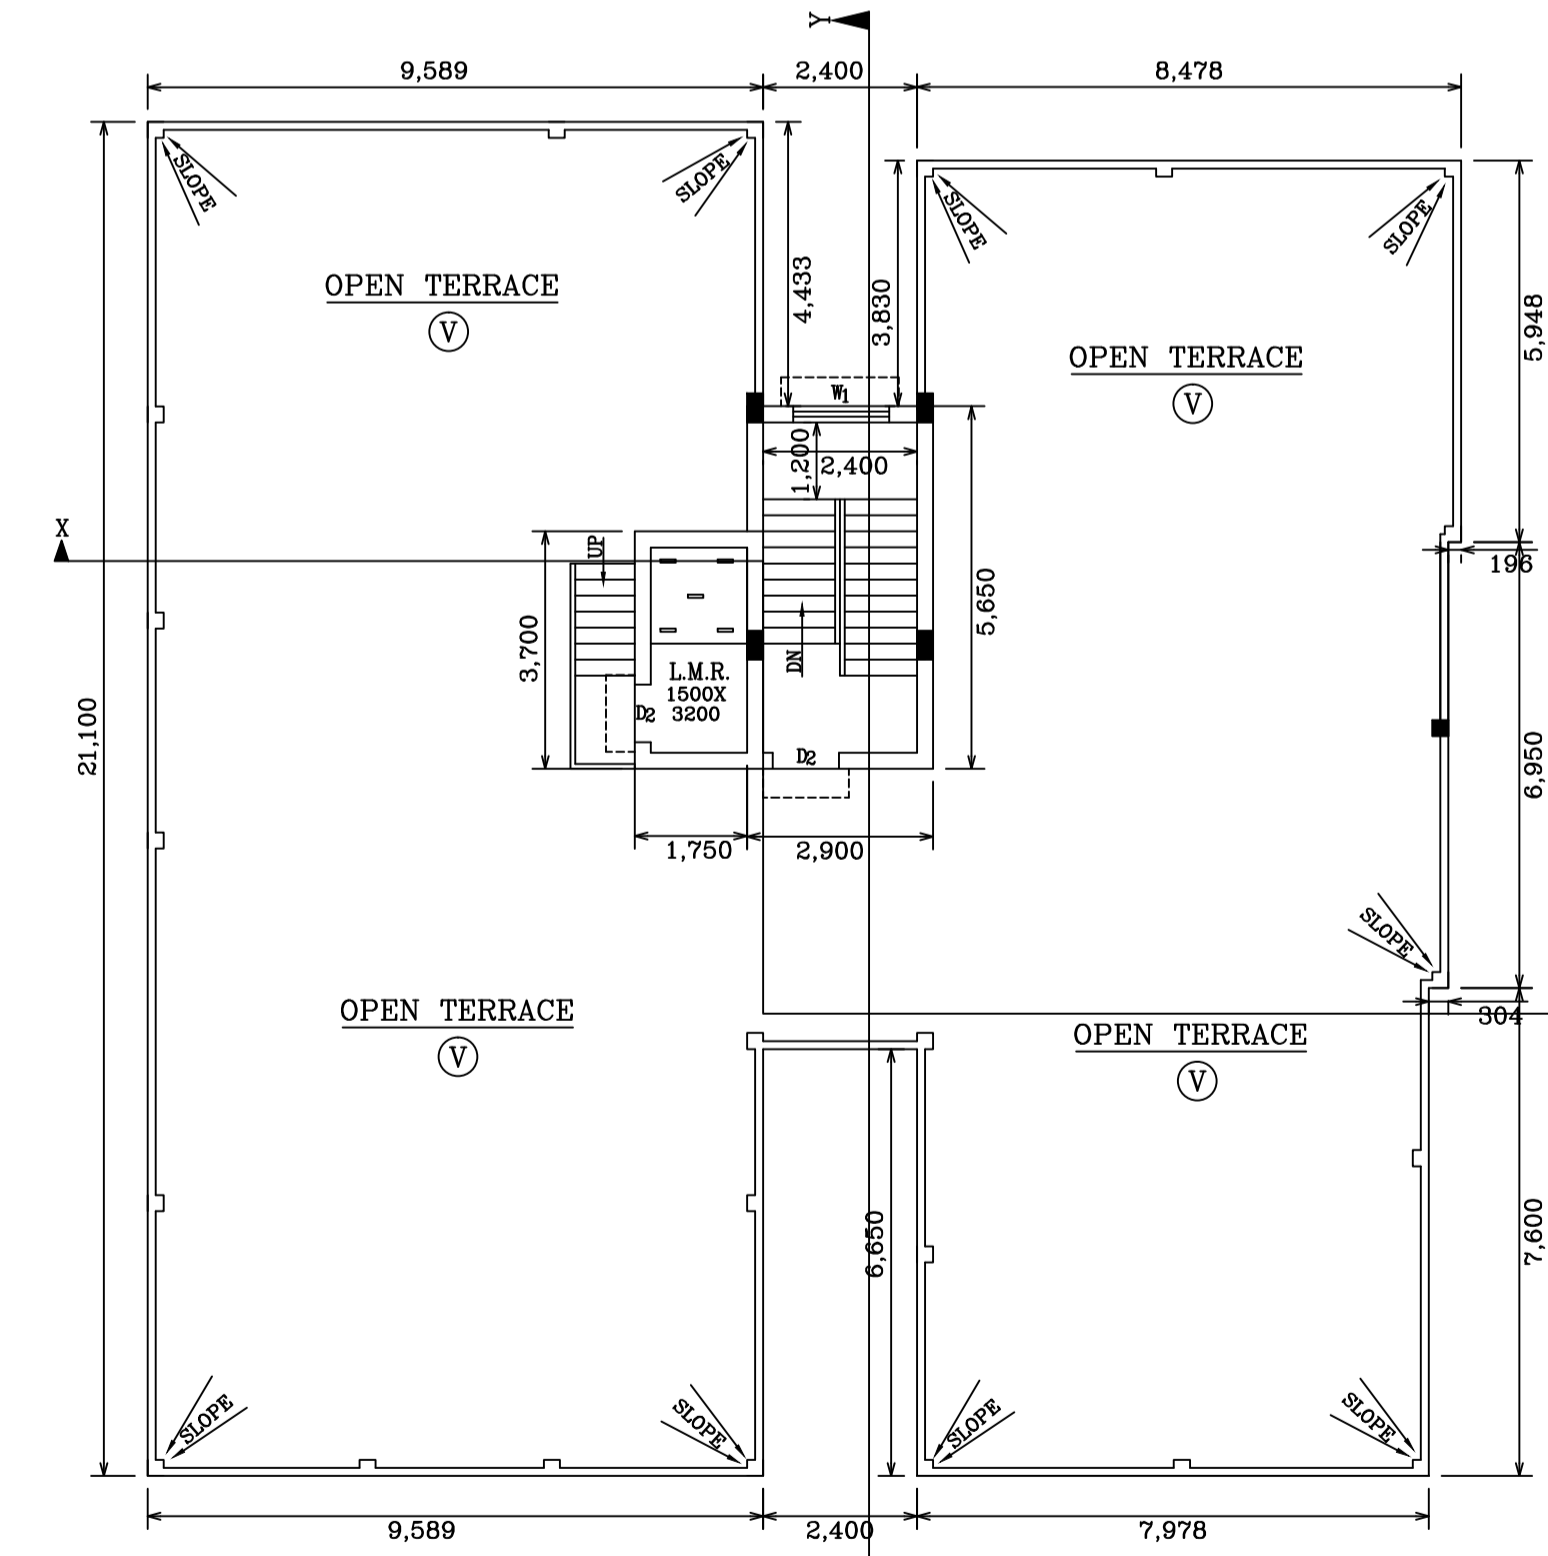

TERRACE PLAN.
SCALE-1:100
BLOCK-B