





1 ELEVATION A

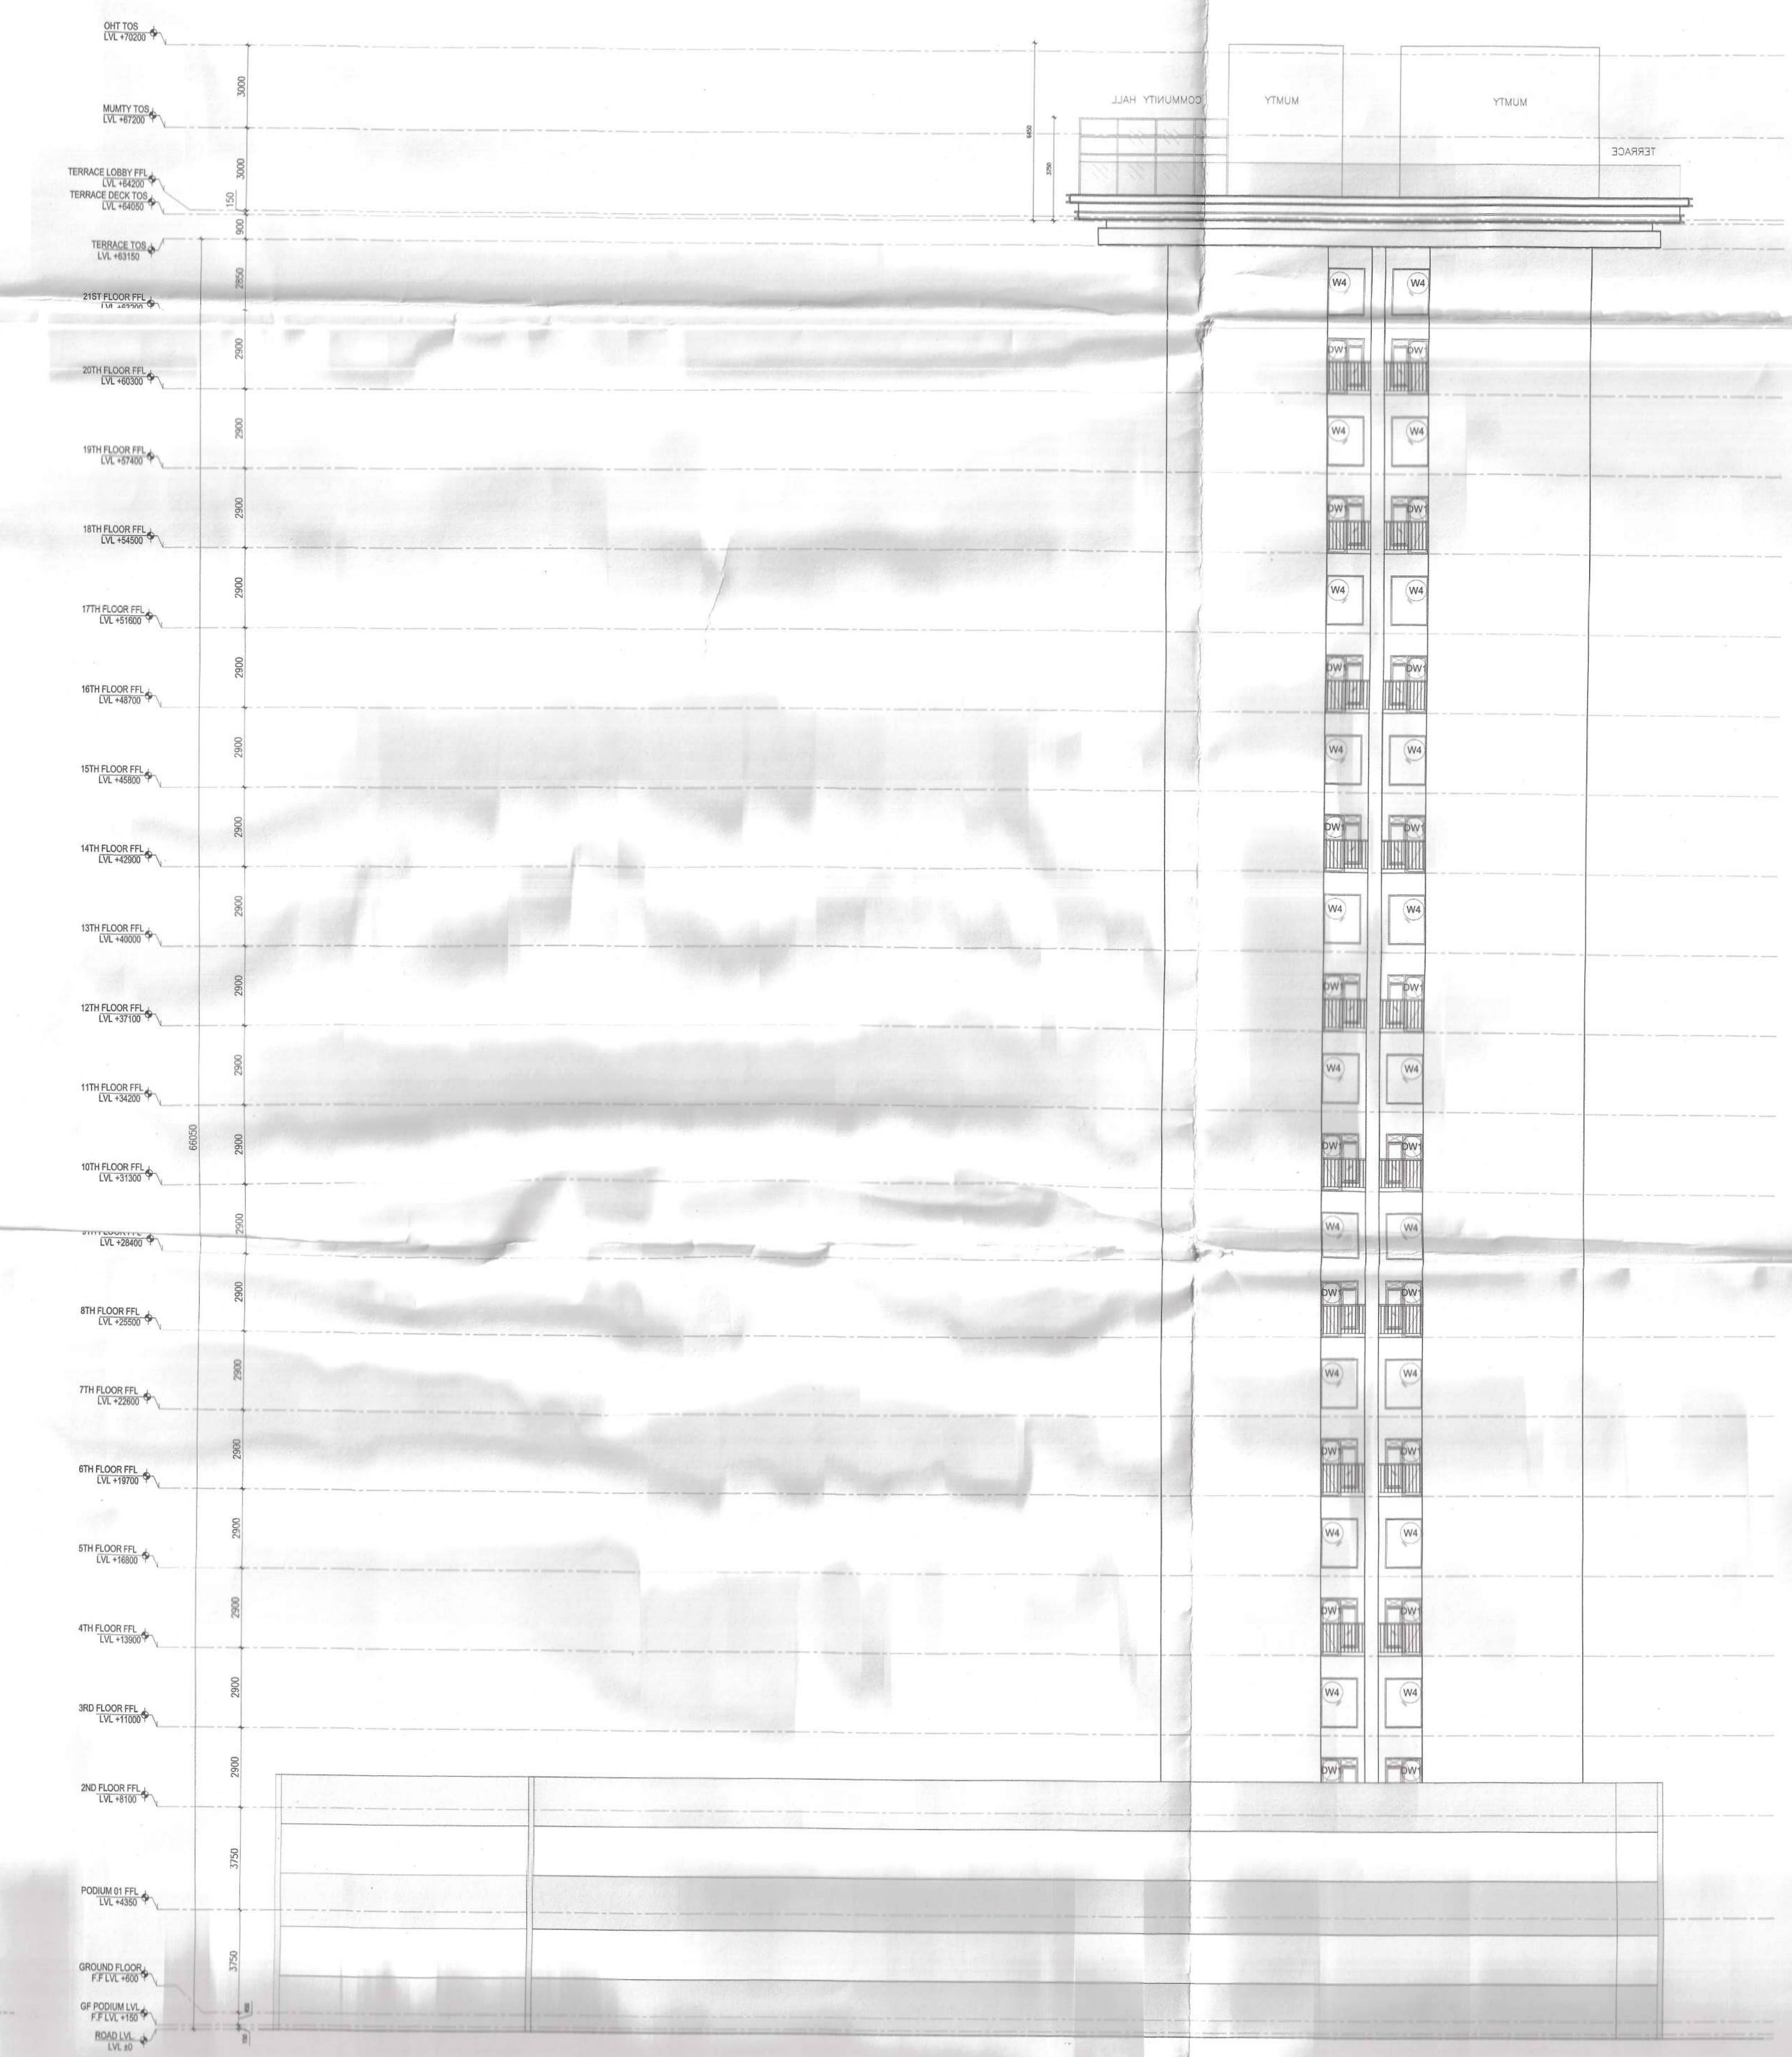


2 ELEVATION B

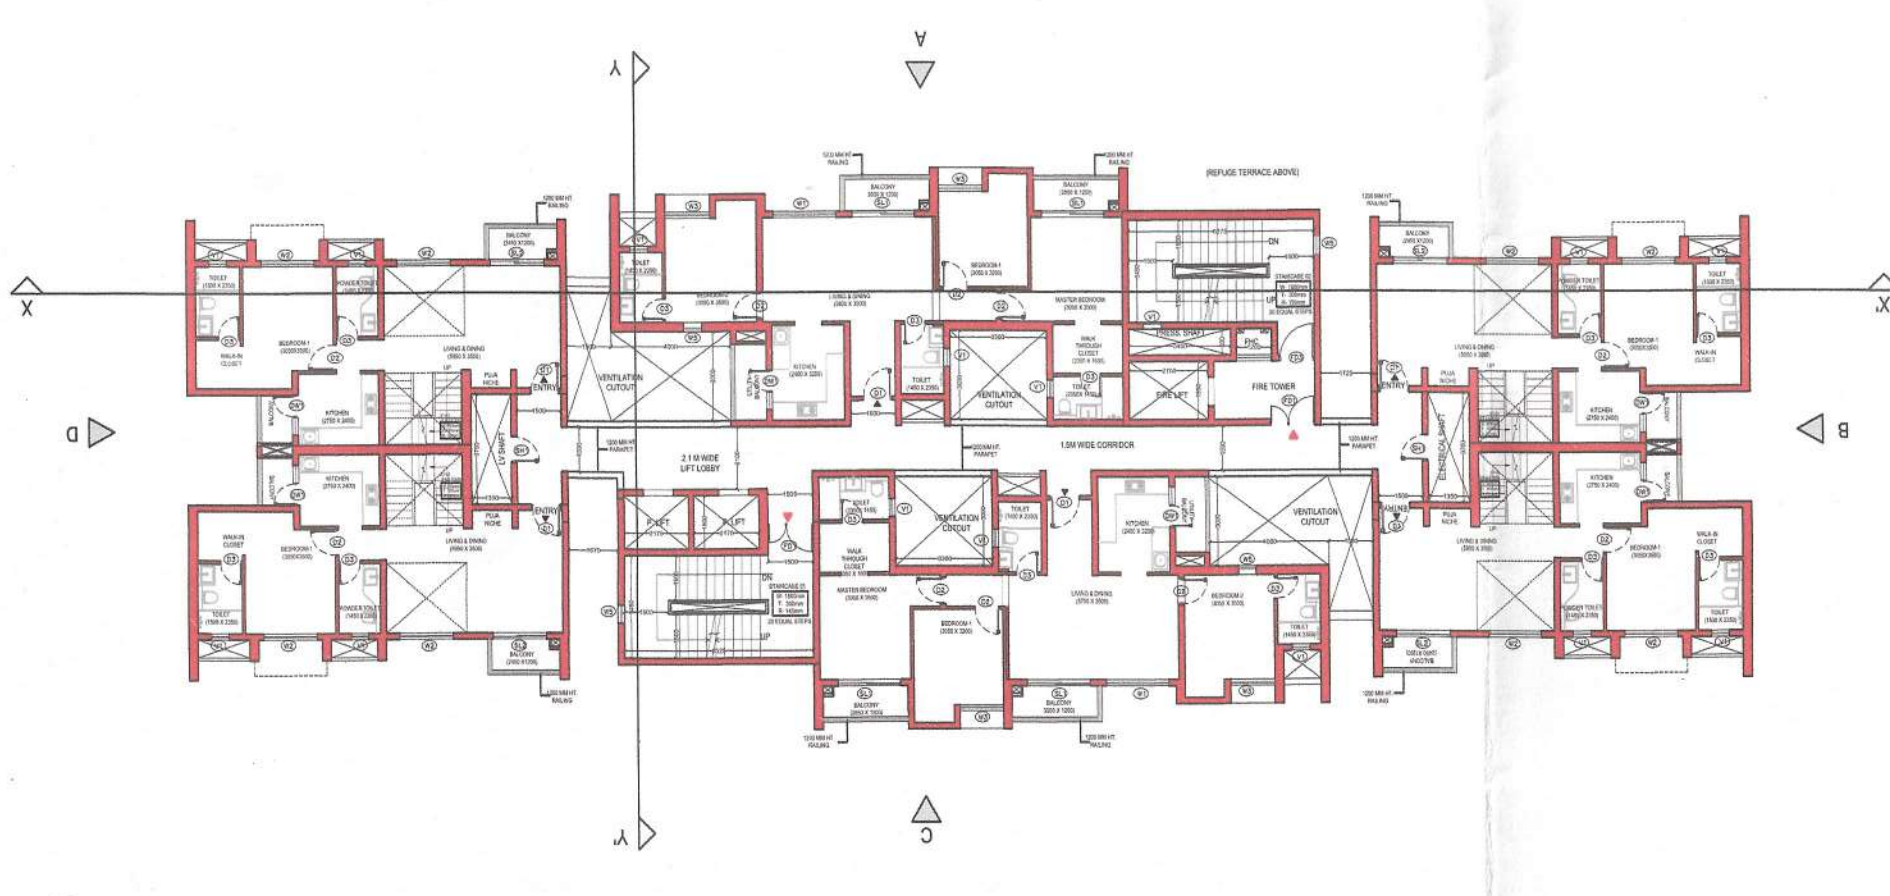

3 KEY PLAN

- NOTES:
- ALL DIMENSIONS ARE IN MM UNLESS IT IS MENTIONED.
 - FIRE-FIGHTING / SAFETY PROVISIONS WILL BE AS PER RELEVANT NBC PROVISIONS.
 - COVERING SLAB OF RESERVOIRS, FIRE TENDER PATH SHALL BE STRUCTURALLY SAFE FOR TAKING LOAD OF HEAVY VEHICLES LIKE FIRE TENDER.
 - ALL BUILDING WILL BE DESIGNED (STRUCTURES) AS PER RELEVANT I.S. CODES FOR EARTHQUAKE RESISTANCE.
 - PLEASE NOTE THAT THE DIMENSIONS IN THE DRAWINGS ARE TO BE READ, NOT MEASURED.

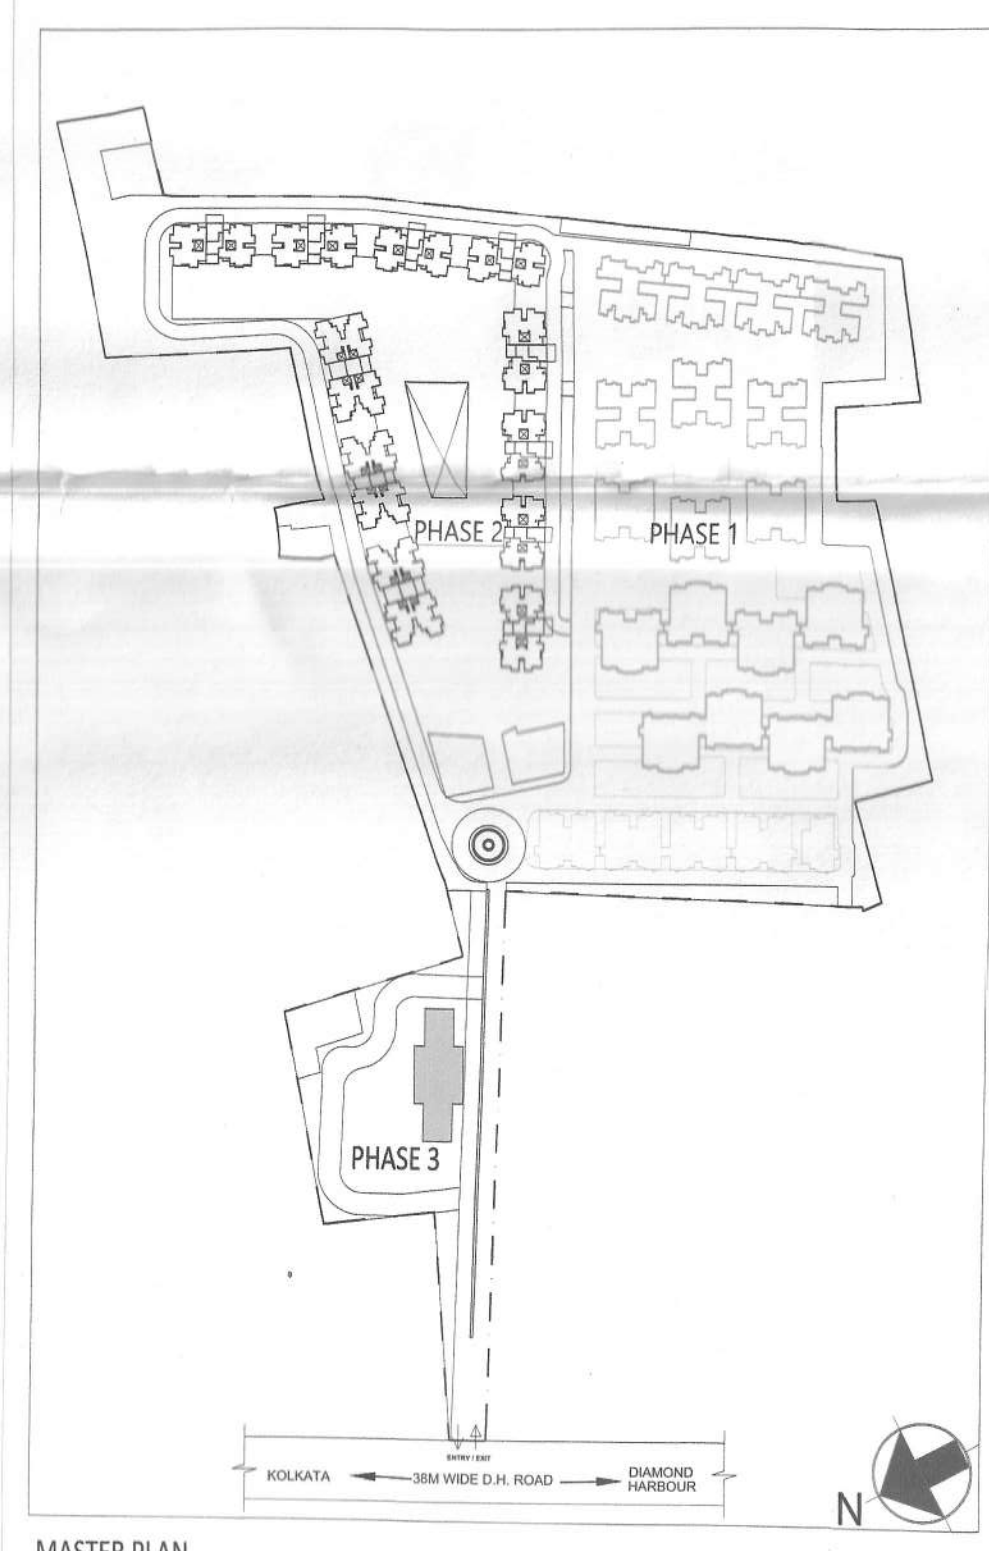

DTC PROJECTS PVT. LTD.
Authorised Signatory

SIGNATURE OF OWNER & SEAL
DTC PROJECTS PVT. LTD.
ADDRESS : 1 N S ROAD, KOLKATA-700001

WE DO HEREBY CERTIFY THAT THE FOUNDATION AND SUPERSTRUCTURE OF THE BUILDING PROPOSED FOR CONSTRUCTION ON THIS PREMISES HAVE BEEN SO DESIGNED BY ME/US WILL MAKE SUCH FOUNDATION AND SUPERSTRUCTURE SAFE IN ALL RESPECTS INCLUDING THE CONSIDERATION OF BEARING CAPACITY AND SETTLEMENT OF SOIL ETC.

GEO TECHNICAL ENGINEER
ADDRESS :

THE STRUCTURAL DESIGN AND DRAWINGS OF BOTH FOUNDATION & SUPERSTRUCTURE OF THE BUILDING HAS BEEN MADE BY ME CONSIDERING.
ALL POSSIBLE LOADS INCLUDING THE SEISMIC LOAD AS PER THE NATIONAL BUILDING CODE OF INDIA AND CERTIFIED THAT IT IS SAFE AND STABLE IN ALL RESPECTS.

SIGNATURE OF STRUCTURAL ENGINEER & SEAL
M.N. Consultants (Pvt). Ltd.
ISO 9001:2008 CERTIFIED
* M.N.C. HOUSE *
1516, Rajlaxmi Main Road,
Kolkata-700 107.
Ph.no.-(033)4016-5700
FAX NO. 2441-8083
E-MAIL:mncomp2008@gmail.com

THE PLOT HAS BEEN INSPECTED BY ME AND ON THAT BASIS I DO CERTIFY WITH FULL RESPONSIBILITY THAT THE PROPOSED BUILDING PLAN HAS BEEN DRAWN AS PER PROVISION OF BENGAL MUNICIPAL BUILDING RULE AS AMENDED FROM TIME TO TIME.

SIGNATURE OF ARCHITECT & SEAL
Ar. KETAN HINGANIKAR | CA/2006/37536

PROJECT NAME: SOUTHERN HEIGHTS
REVISED BUILDING PLAN FOR PROPOSED RESIDENTIAL COMPLEX AT DTC SOUTHERN HEIGHTS HAVING 6 NOS. OF B-G-2P-19 STORED, 4 NOS. OF G-2P-19 STORED, 1 NOS. OF G-21 STORED AND 1 NOS. OF G-2P-20 TOWER IN DAG NO. 11, 12, 13, 16, 17, 18, 19, 21, 24, 25, 26, 51, 52, 53, 54, 55, 56, 57, 58, 67, 88, 89, 96, 97, 98, 99 IN MOUZA - DAULATPUR, BLOCK - BISNUTPUR-I, T.L. NO. - 79 UNDER KULDERARI GRAM PANCHAYET, AND DAG NO. 709 IN MOUZA - HANSPUKURIA, DIST.-SOUTH 24 PARAGANAS

ARCHITECT
morphogenesis
Okhla Phase III, Industrial Estate,
New Delhi 110020, India
TEL: 91 11 41828070 FAX: 91 11 26460351
E-Mail: studio@morphogenesis.org

SCALE: 1:150 @A0
DATE: MAY, 2024
TITLE
TOWER 12
ELEVATION A, ELEVATION B
DWG NO.
A-GH-138

1. These should not be any part used in any construction work.
2. These should not be any part used in any construction work.
3. These should not be any part used in any construction work.

Phase 03				
EXTERNAL DOOR/WINDOW SCHEDULE				
S. No.	LEGENDS	WIDTH	SILL (MM)	HEIGHT (MM)
SLIDING DOORS				
1	SL1	2100	0	2100
2	SL2	1800	0	2100
DOORS/WINDOW				
1	DW1	750	0	2100
		600	300	2100
WINDOWS				
1	W1	2100	300	2100
2	W2	1800	300	2100
3	W3	1500	300	2100
4	W4	1350	300	2100
5	W5	600	300	2100
6	W6	600	1200	2100
DOORS				
1	D1	1000	0	2100
2	D2	900	0	2100
3	D3	750	0	2100
4	D4	1500	0	2100
FIRE DOORS				
1	FD1	1500	0	2100
2	FD2	1400	0	2100
3	FD3	1200	0	2100
SHAFT DOORS				
1	SH1	900	150	2100