


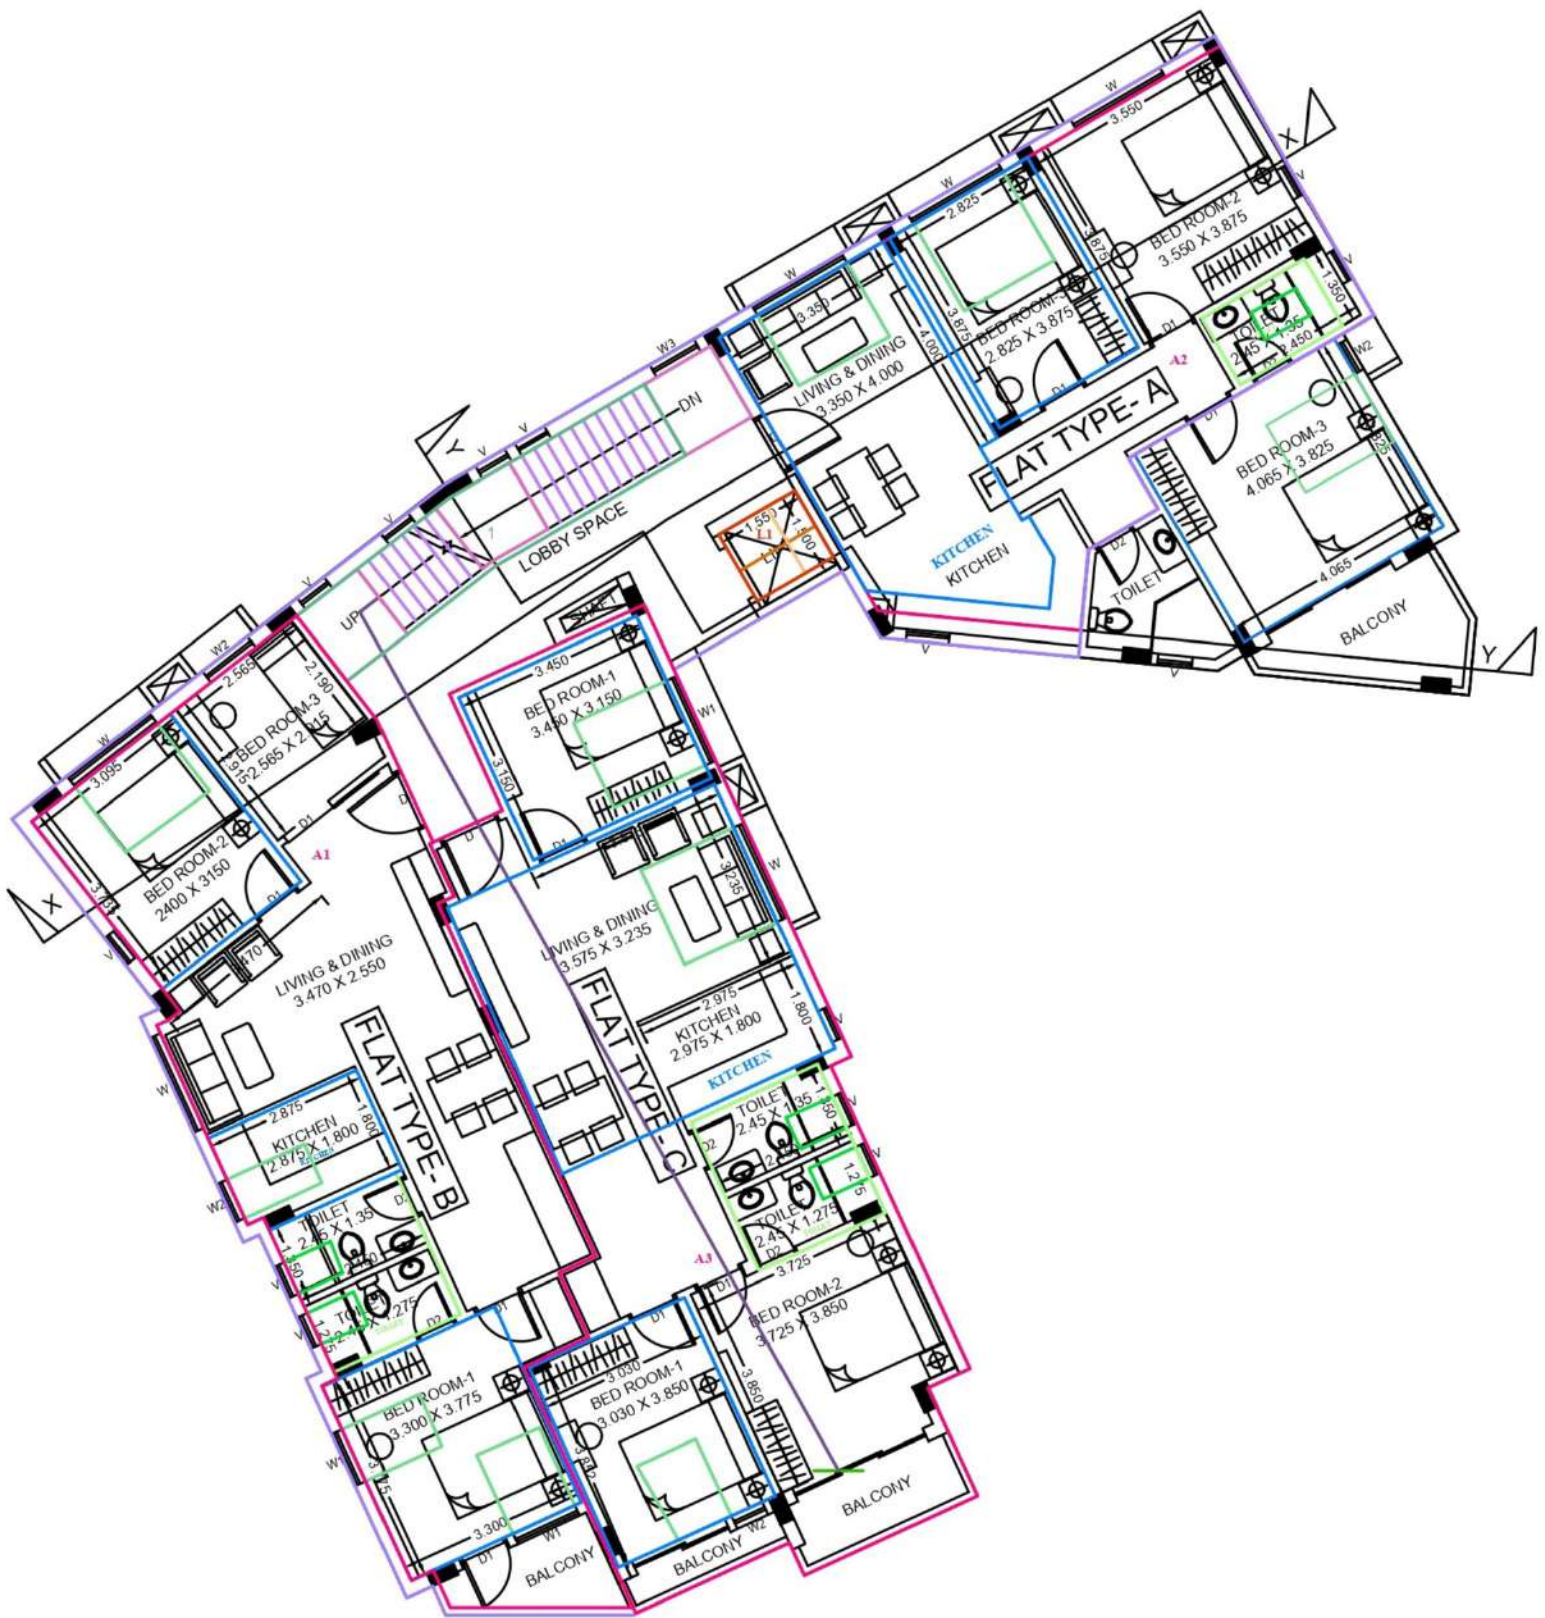

1ST FLOOR


SCALE = 1:100

FLOOR01



2ND FLOOR PLAN


SCALE = 1:100
FLOOR02

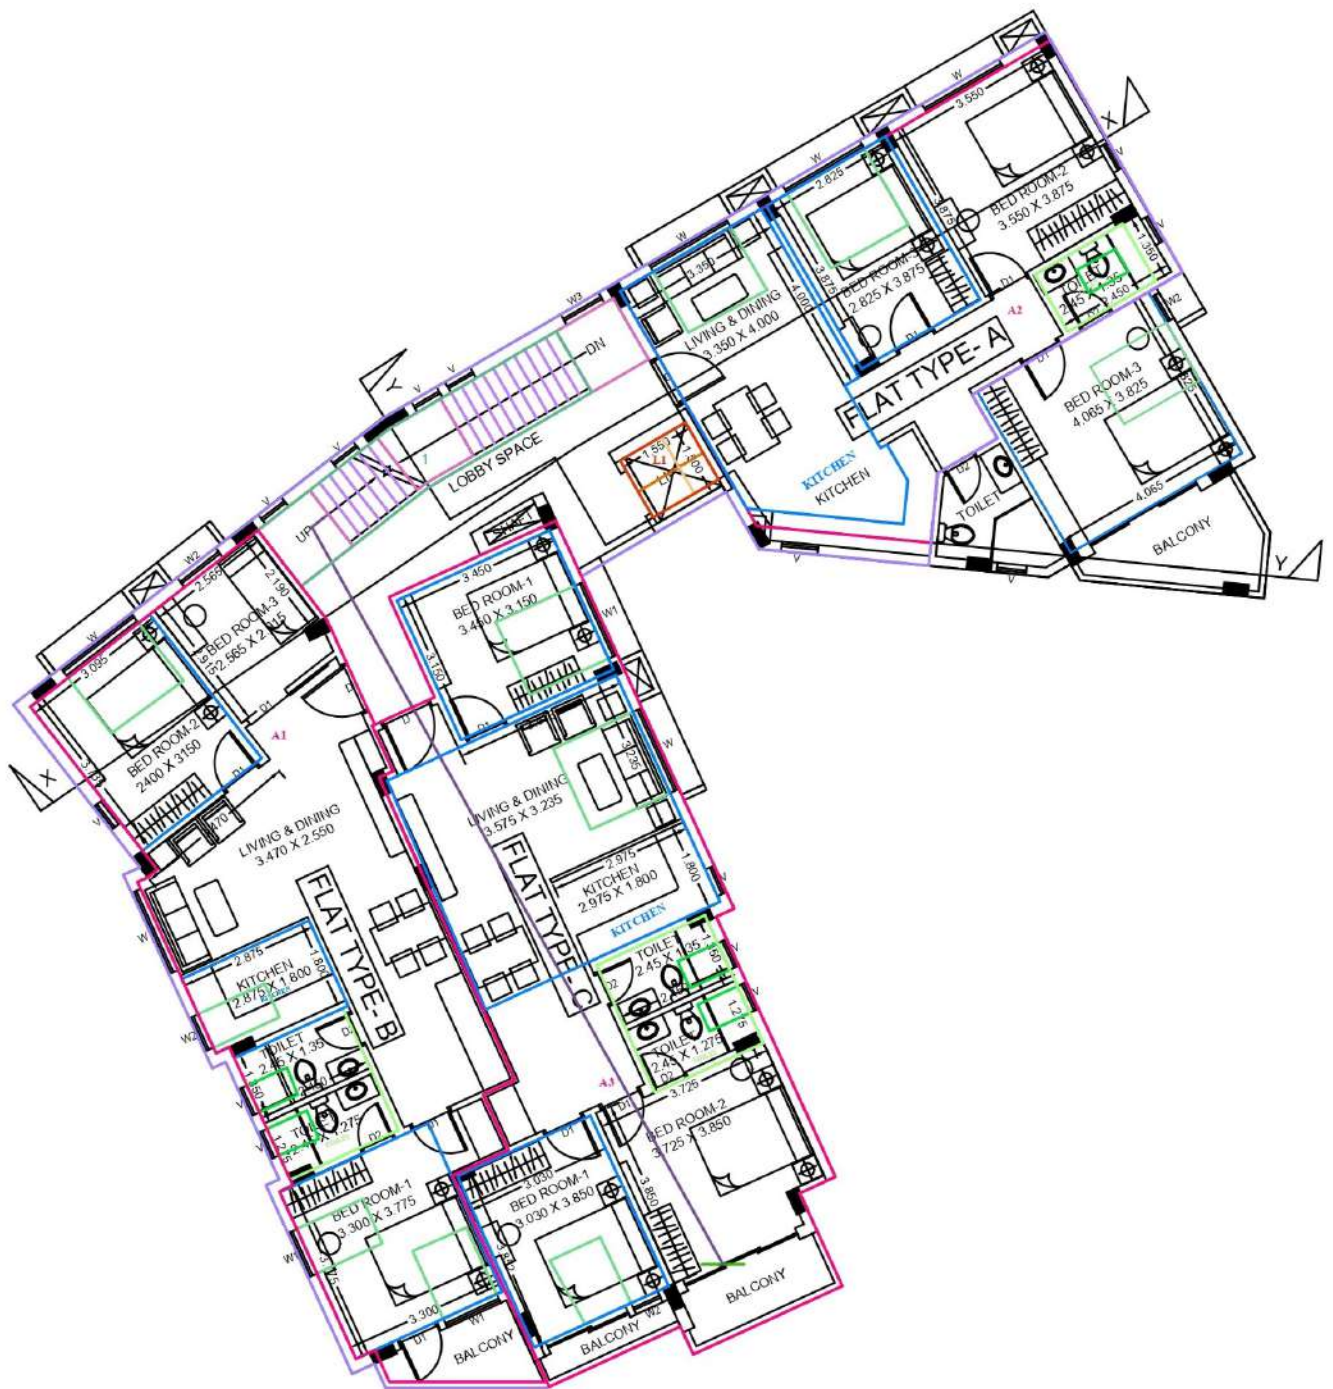

3RD FLOOR PLAN

SCALE = 1:100

FLOOR03

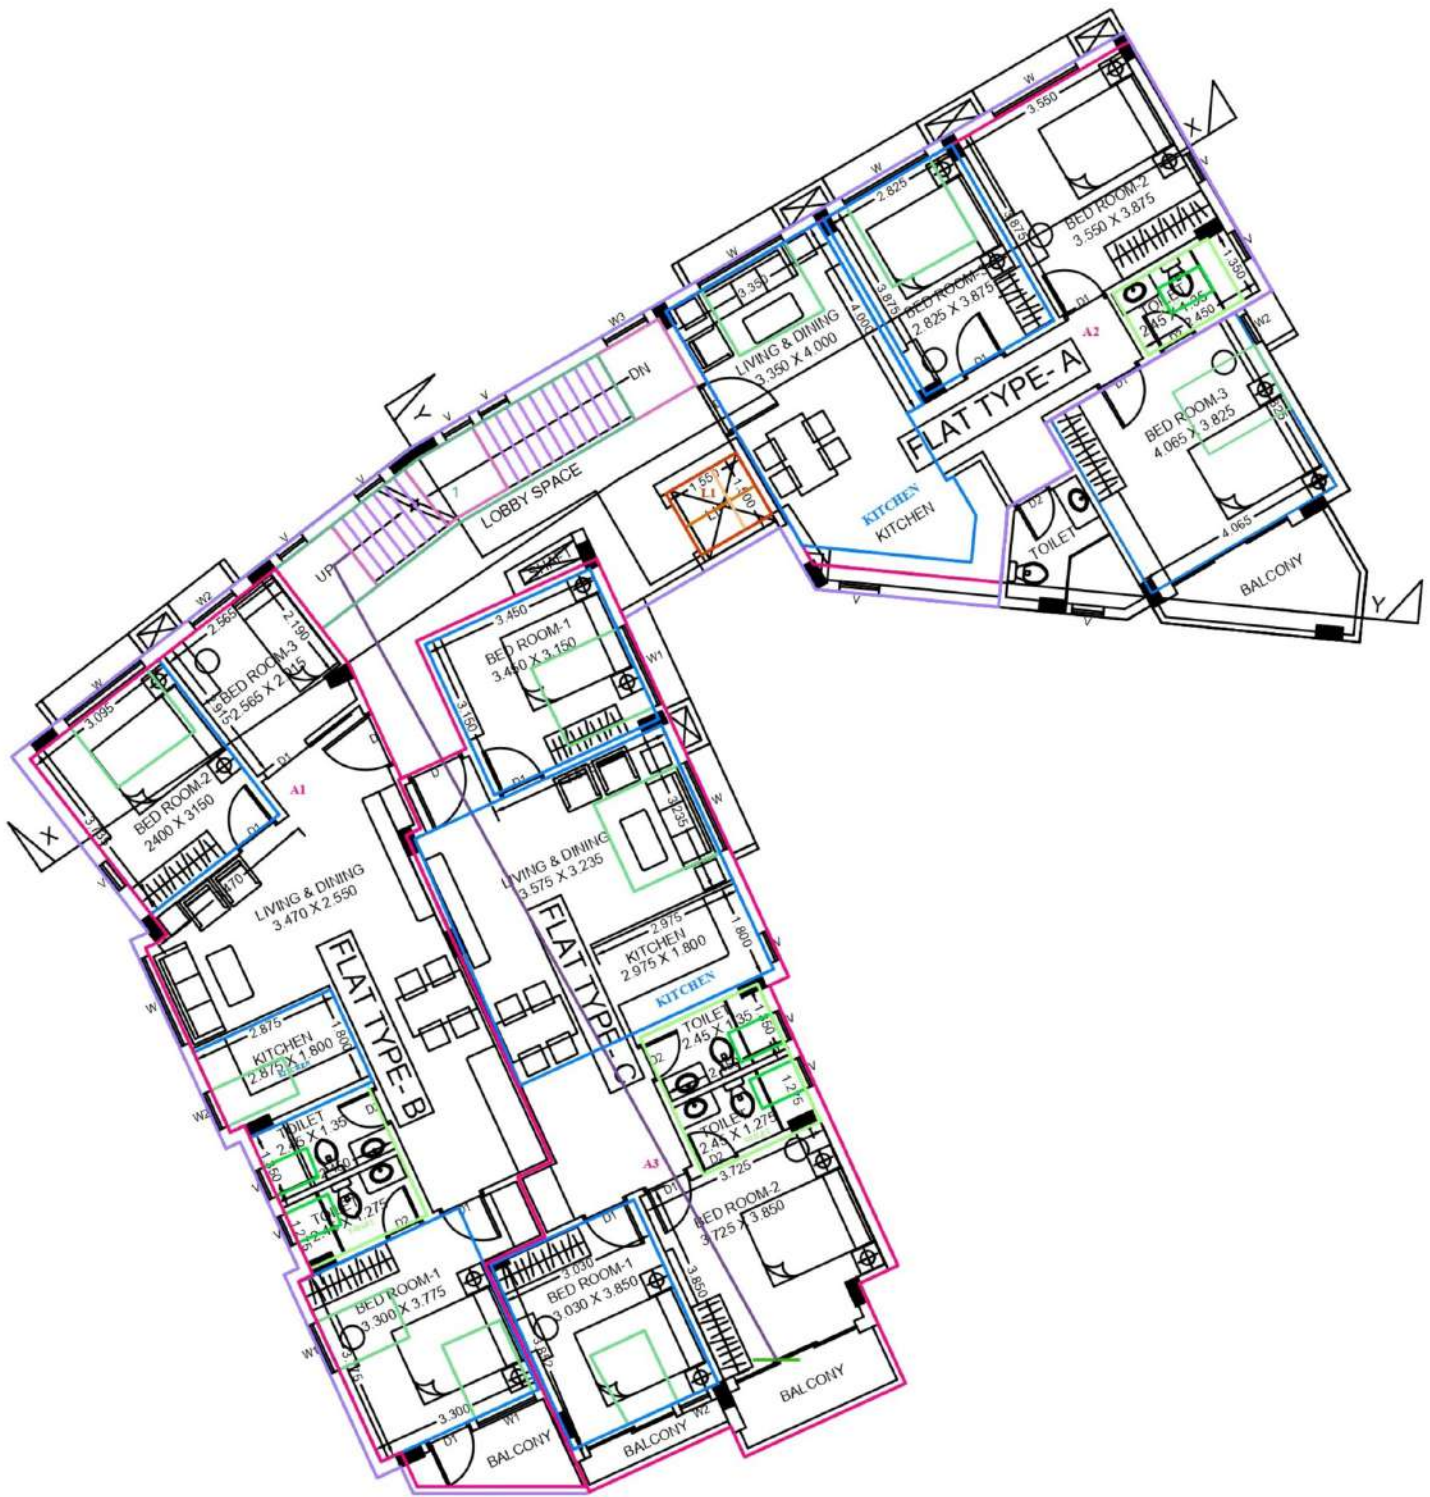

4TH FLOOR PLAN

SCALE = 1:100

FLOOR04