


Location Map of the Project "SAI DARBAR PLAZA"(B+G+5)
at Arya Kanya School More, Murgasol, Opposite Pantaloon Showroom, West Bengal-713303,
developed by AMR CONSTRUCTION

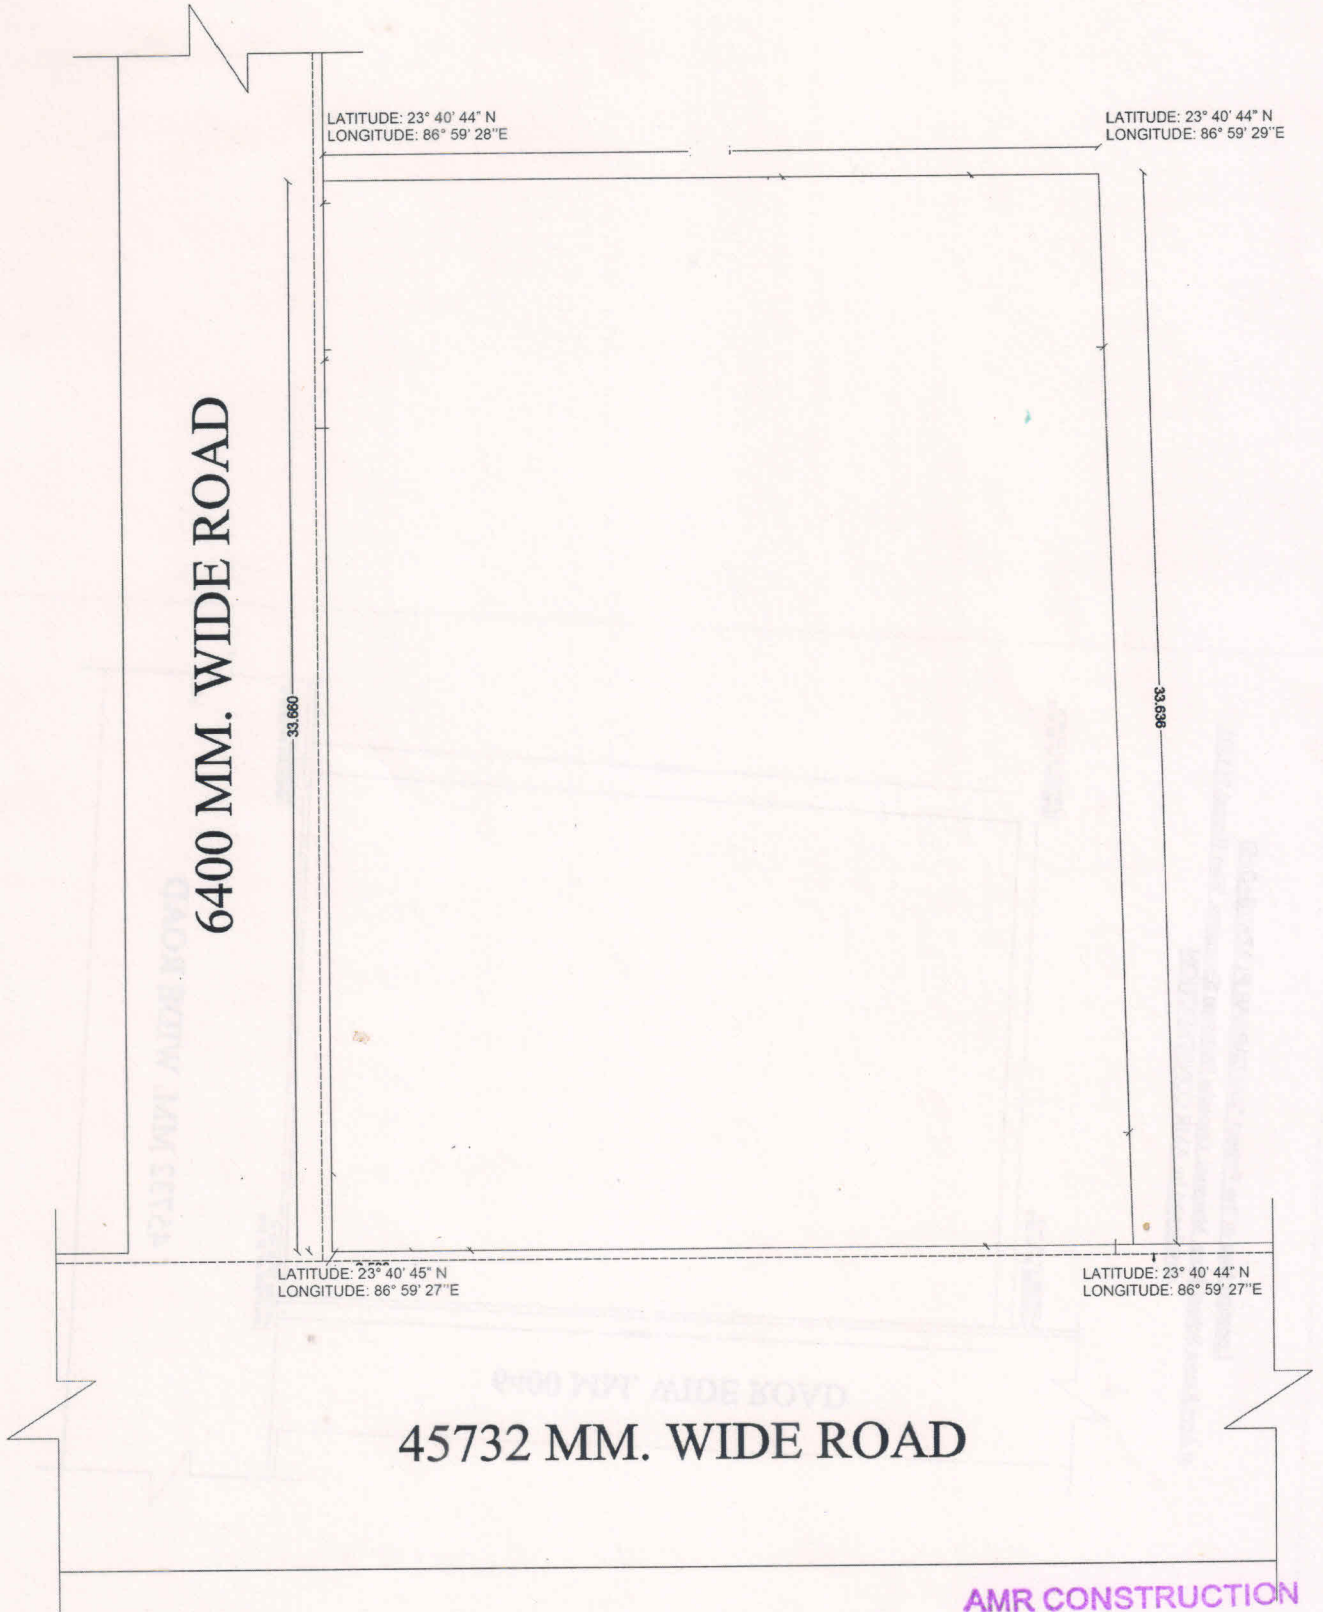

AMR CONSTRUCTION
Abusheek Kedia
PARTNER