




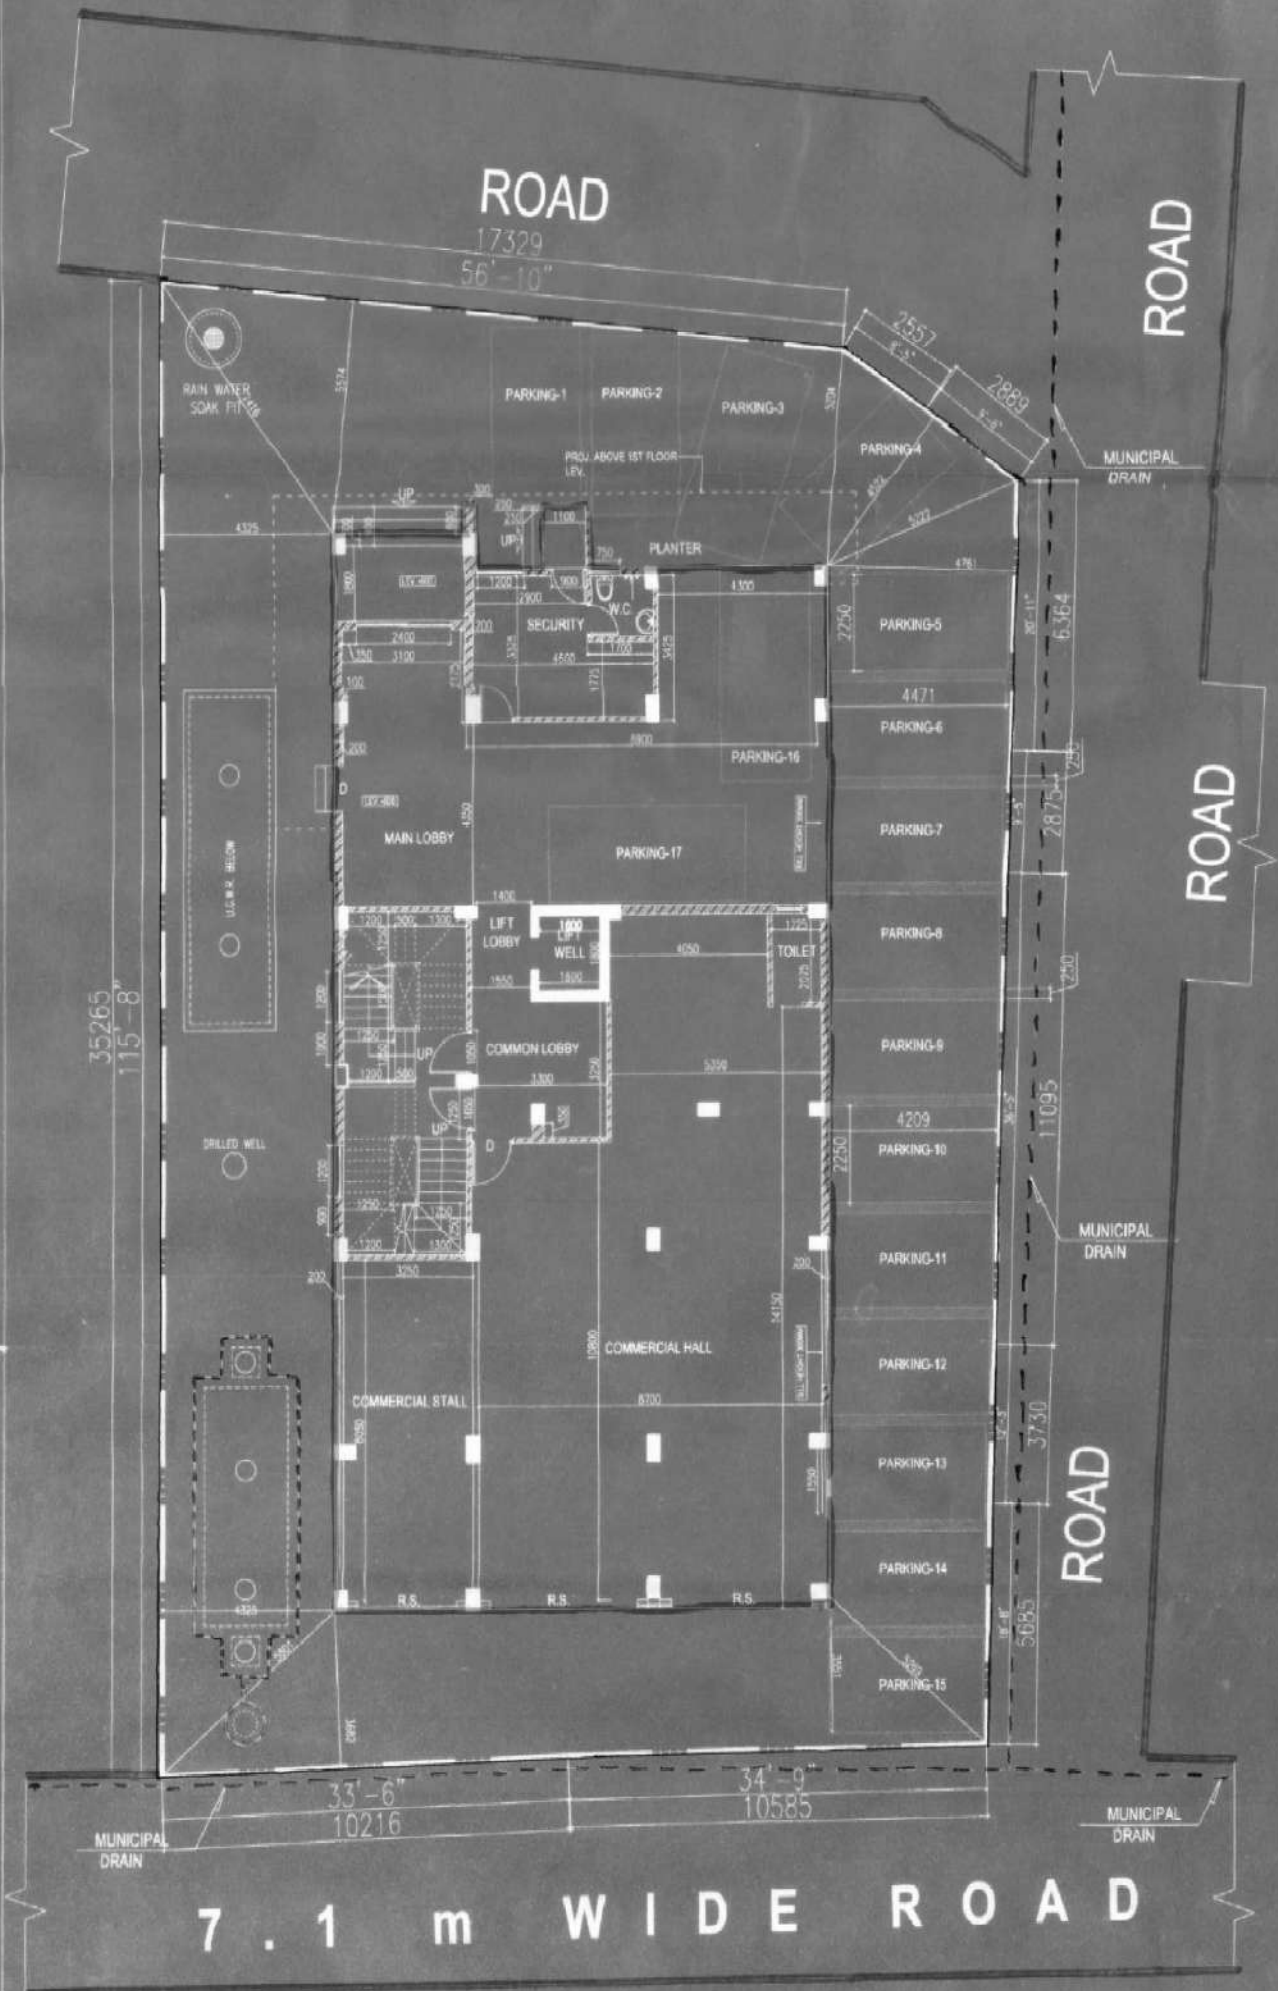


EXISTING GROUND FLOOR PLAN

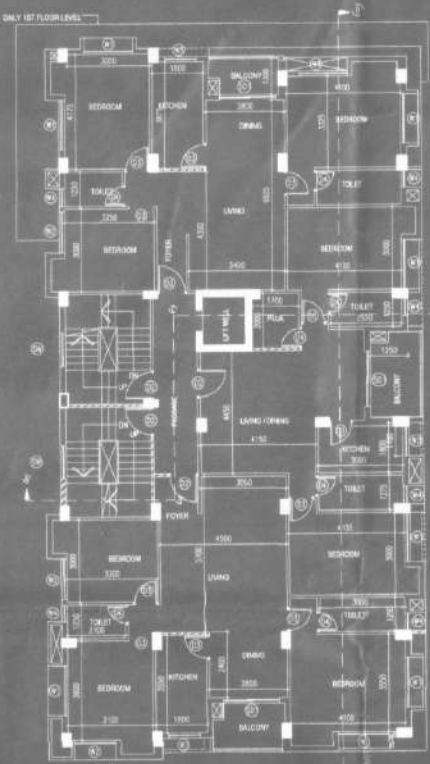


**SANCTIONED AND
EXISTING 1ST FLOOR PLAN**
SCALE - 1:100

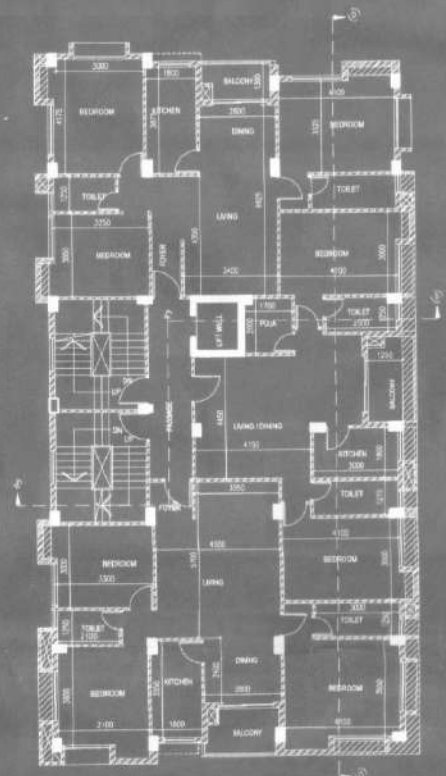


**SANCTIONED AND
EXISTING 3RD FLOOR PLAN**
SCALE - 1:100

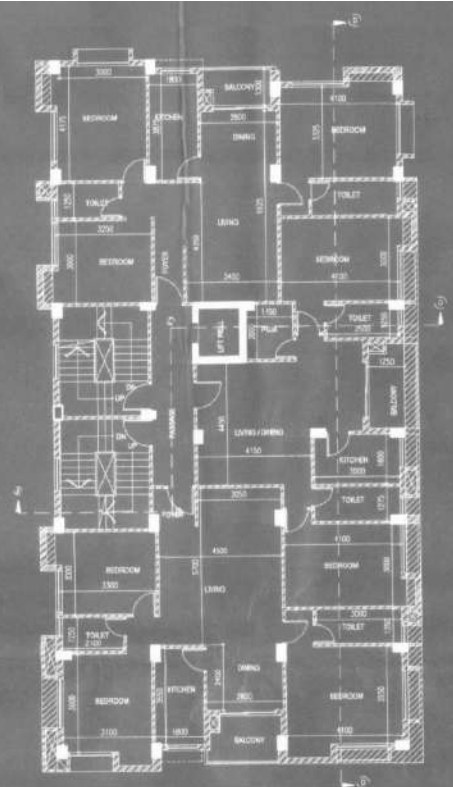


**SANCTIONED AND
EXISTING 5TH FLOOR PLAN**
SCALE - 1:100

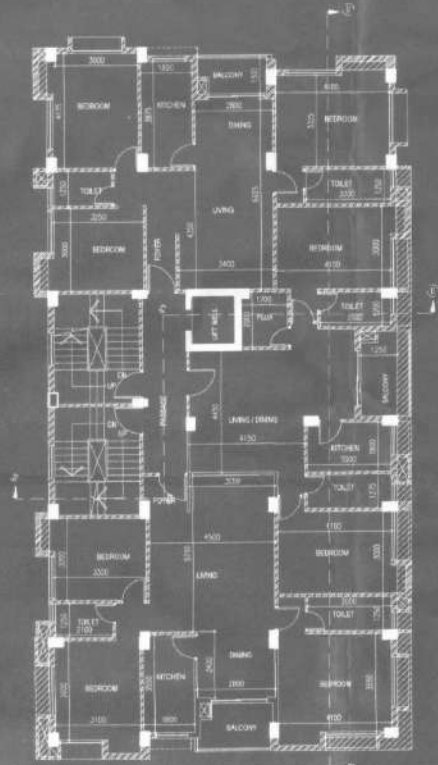

**SANCTIONED AND
EXISTING 2ND FLOOR PLAN**
SCALE - 1:100

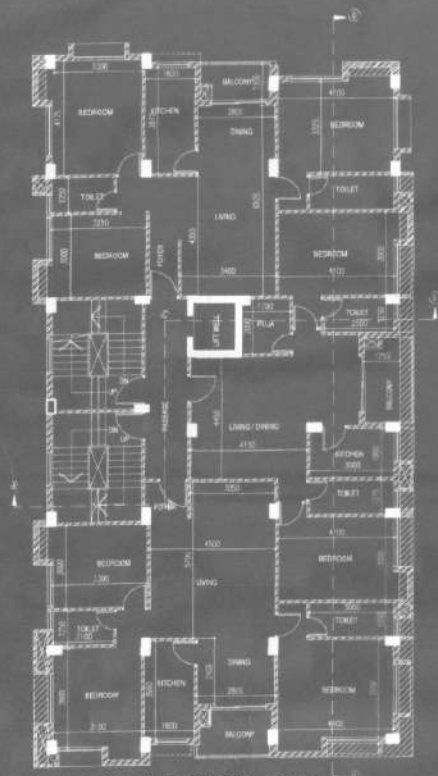

**SANCTIONED AND
EXISTING 4TH FLOOR PLAN**
SCALE - 1:100

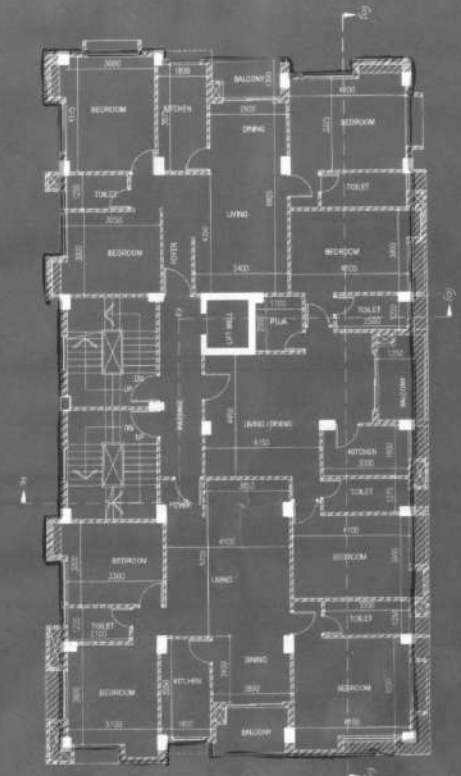

EXISTING 6TH FLOOR PLAN
SCALE - 1:100