


**Proposed Project at Premises No-155, Seikh
Para, Ward No-112, Borough-XI, under
Kolkata Municipal Corporation, P.S.-
Bansdroni, Kolkata-700096**

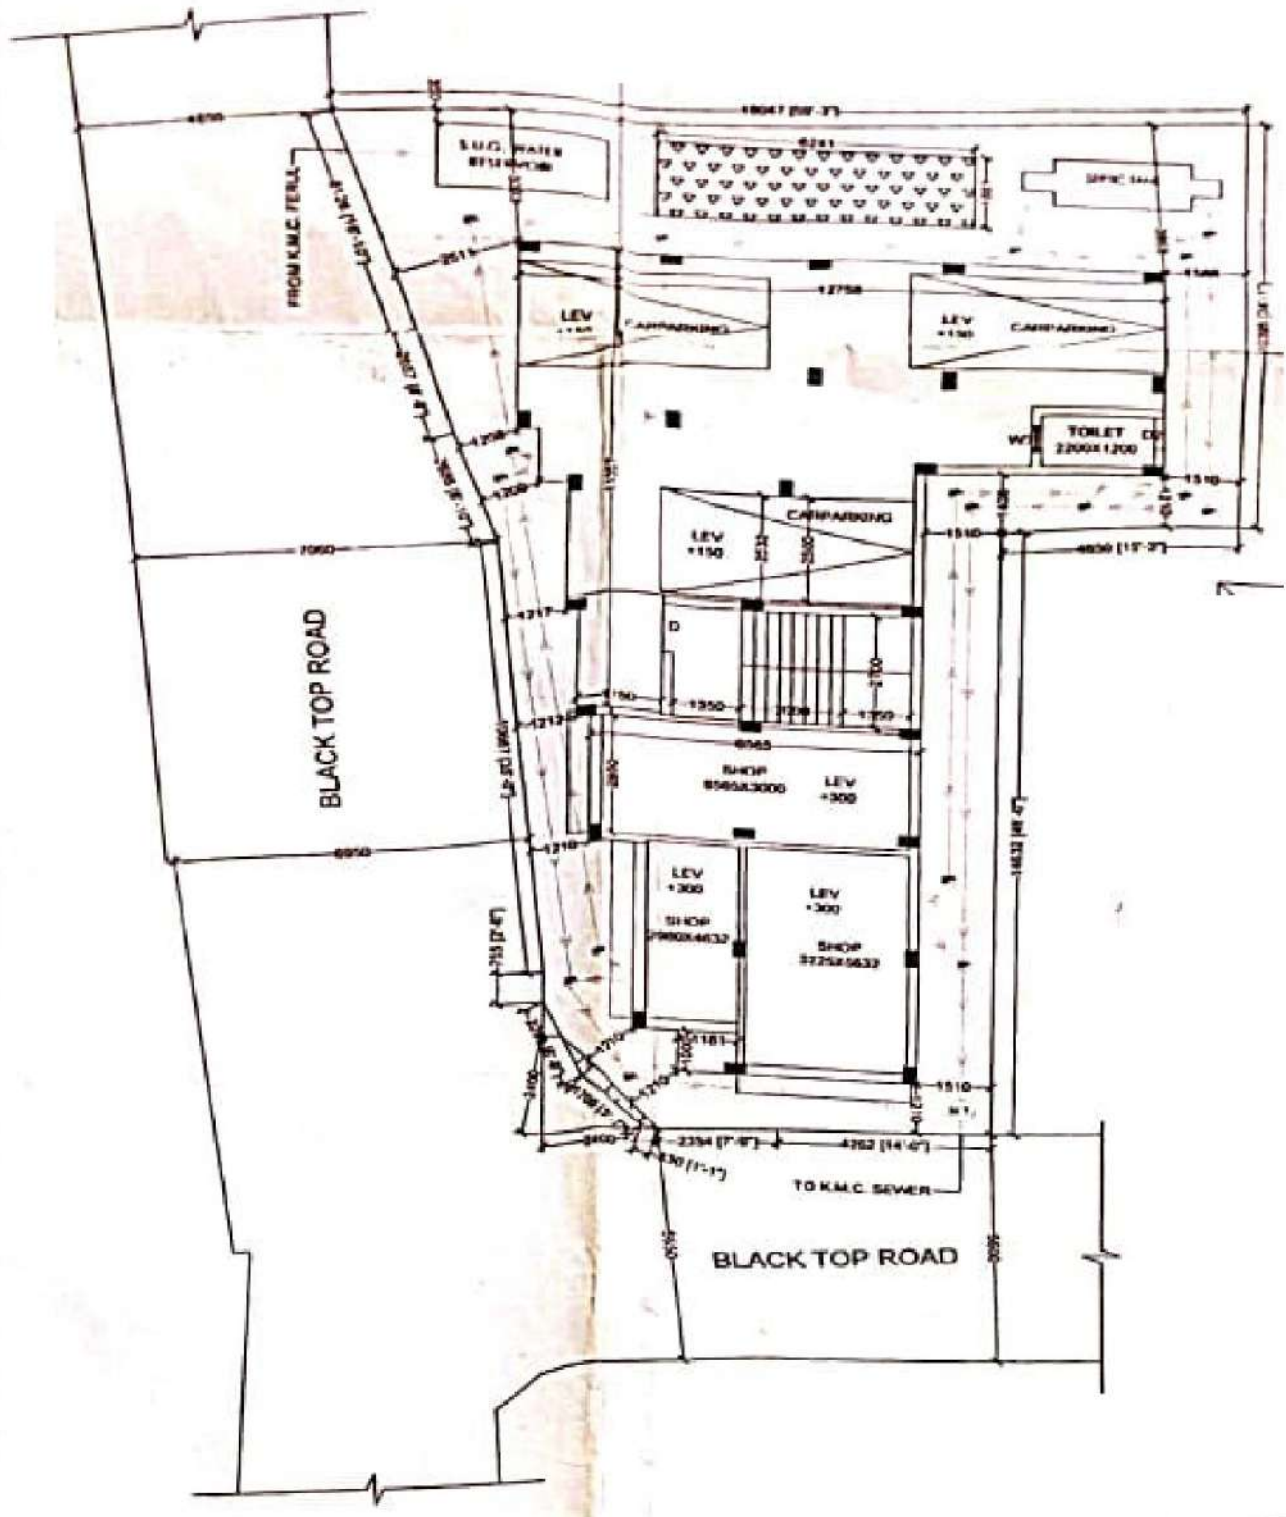

LATITUDE : 22.459461
LONGITUDE : 88.355067

LASKAR CONSTRUCTION
Rakesh Laskar
Partner

SIGNATURE OF OWNER