


Proposed Project at Mouza-Shankharipukur, J.L. No-38, L.R. Plot No-987, L.R. Khatian No-1804, 1542, 4170, 4172, 4171, R.S. Plot No-382/776, C.S. Plot No-382 (P), Regarding L.O.P. No-120, Mahalla-Dhamrai, Holding No-161, Ward No-15, under Burdwan Municipality, P.S.-Bardhaman, District-Purba Bardhaman

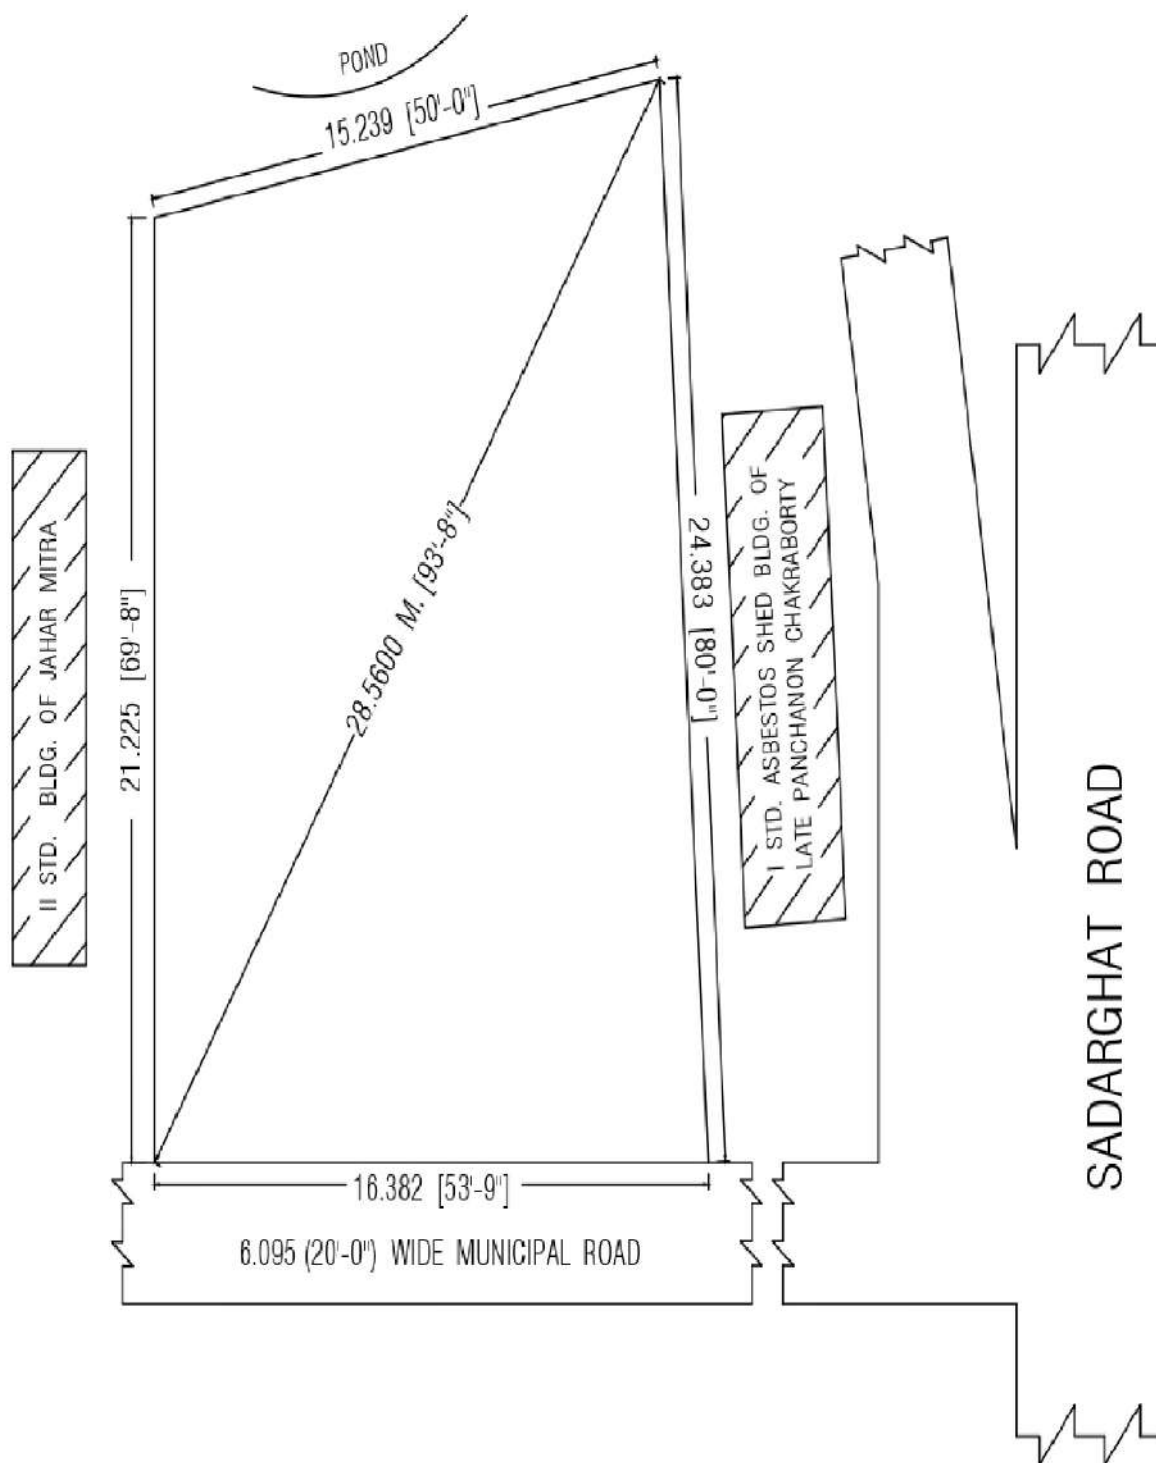

LATITUDE : 23.235460
LONGITUDE : 87.858755

GREEN APPY
Soumitra Halder
Partners

SIGNATURE OF OWNER