


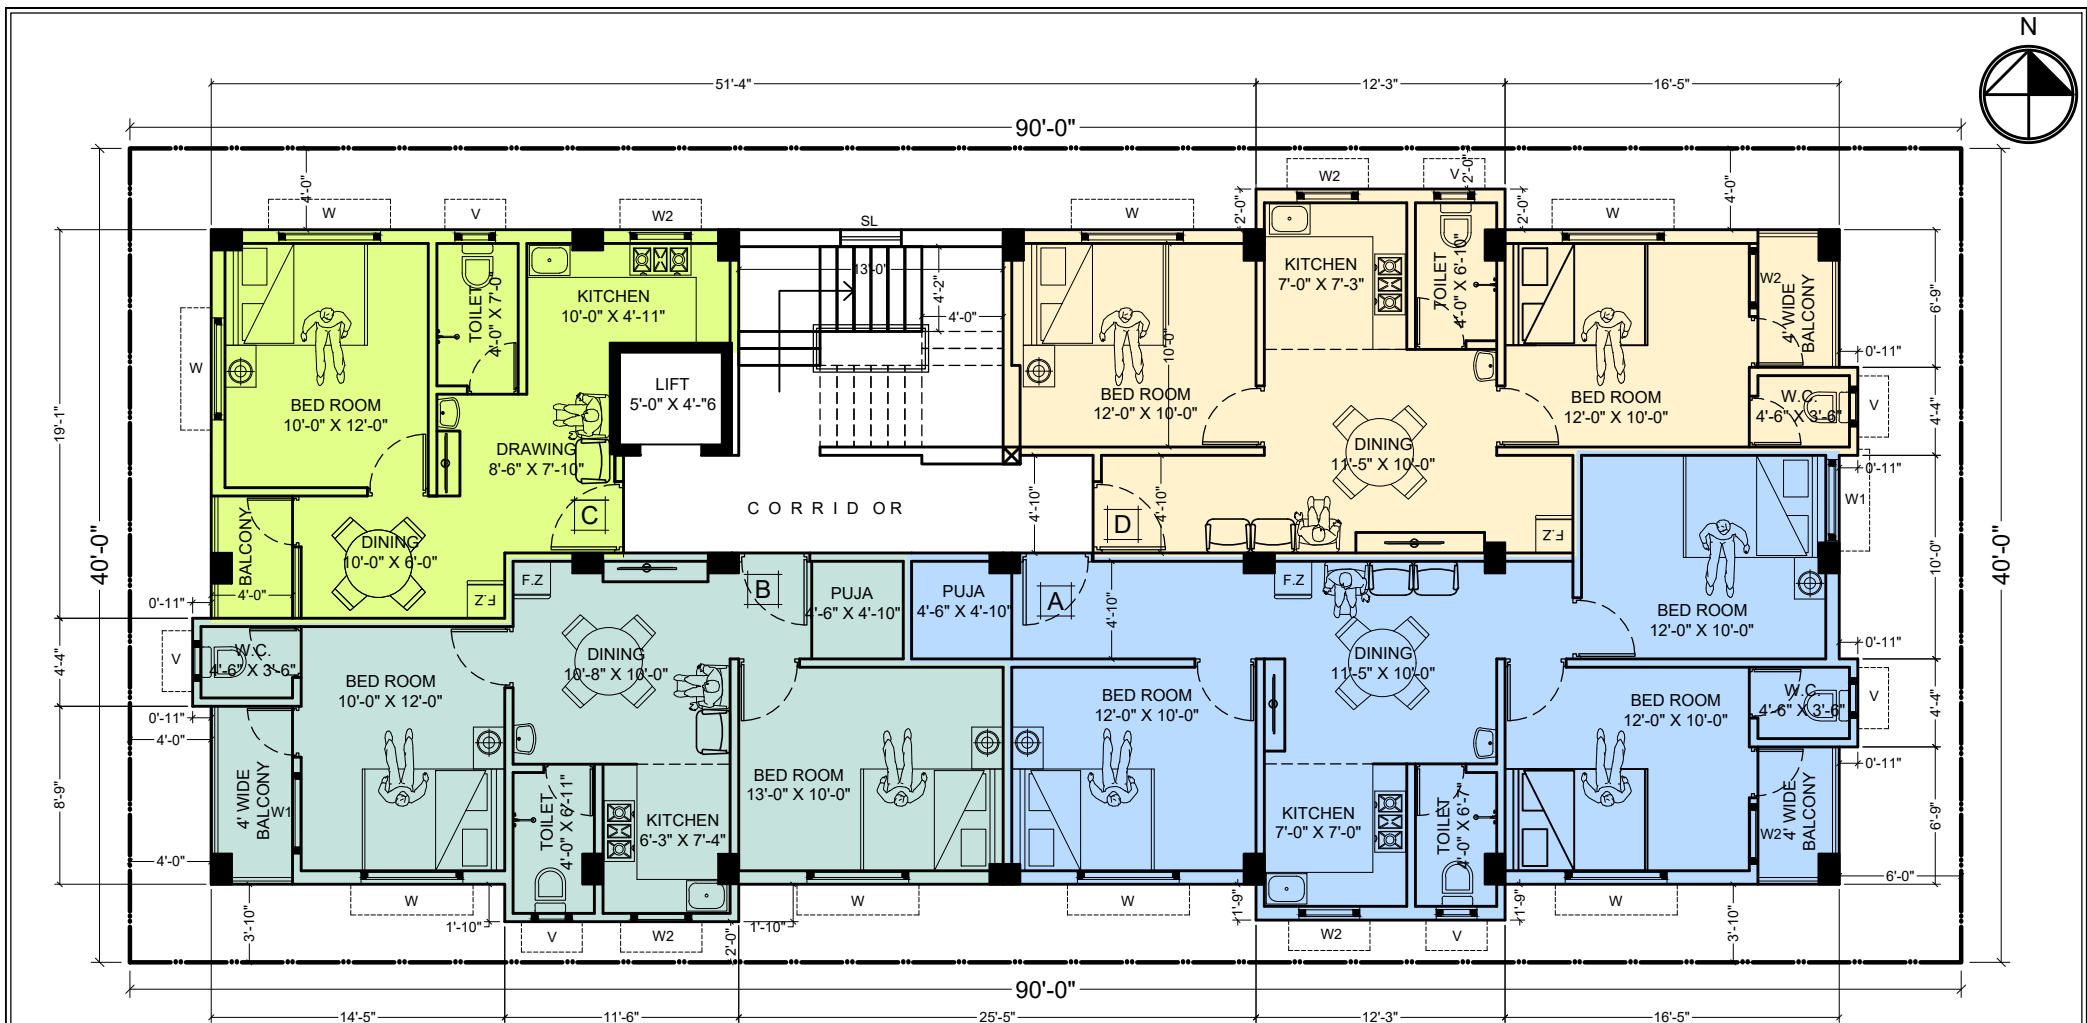

TYPICAL FLOOR PLAN

DETAILS OF THE FLAT

FLAT NO.	FLAT TYPE	CARPET AREA IN SQ.FT.	BALCONY AREA SQ.FT.	BUILT UP AREA IN SQ.FT.	SUPER BUILT UP AREA IN SQ.FT.
A	3 BHK	669	26	777	971
B	2 BHK	490	34	585	731
C	1 BHK	329	24	406	508
D	2 BHK	509	27	600	750

File.No.	F:\Master Cad_ssd-5\Diagrams-Project Files\PROJECT FILES\SANJOY_JAGANNATH MONDIR\palbari site\PALBARI_SITE - Copy.dwg				
Project					
Drawing					
Designed by:	SIDDHARTHA	Sheet. No.	CHK'D.	REVISIONS:	
Drafted by :		Scale:	Date:	No	Date
Consultant :	SSS DIMENSION SURVEY & CIVIL CONSULTANCY MAHATABPUR * MEDINIPUR 9775576601- 02		North	Done by	