


THE PLAN SHOWING FOR PROPOSED 4TH, 5TH & 6TH. FLOOR OVER ALREADY SANCTION G + 3 STORIED RESIDENTIAL CUM COMMERCIAL APARTMENT OF 1) ASHIS SINGHA, 2) SANJOY SINGHA, BOTH S/O- SURJA KANTA SINGHA, AT MOUZA - BALLAVPUR, J.L. NO.- 183, R.S. PLOT NO.- 3522 (PART), L.R. PLOT NO.- 2991 (PART), SUB PLOT NO.- E, IN HOLDING NO.- 3025, AT STREET- SUJAGUNJ, WARD NO.- 18, P.S.- MEDINIPUR, DIST.- PASCHIM MEDINIPUR, UNDER MIDNAPORE MUNICIPALITY.

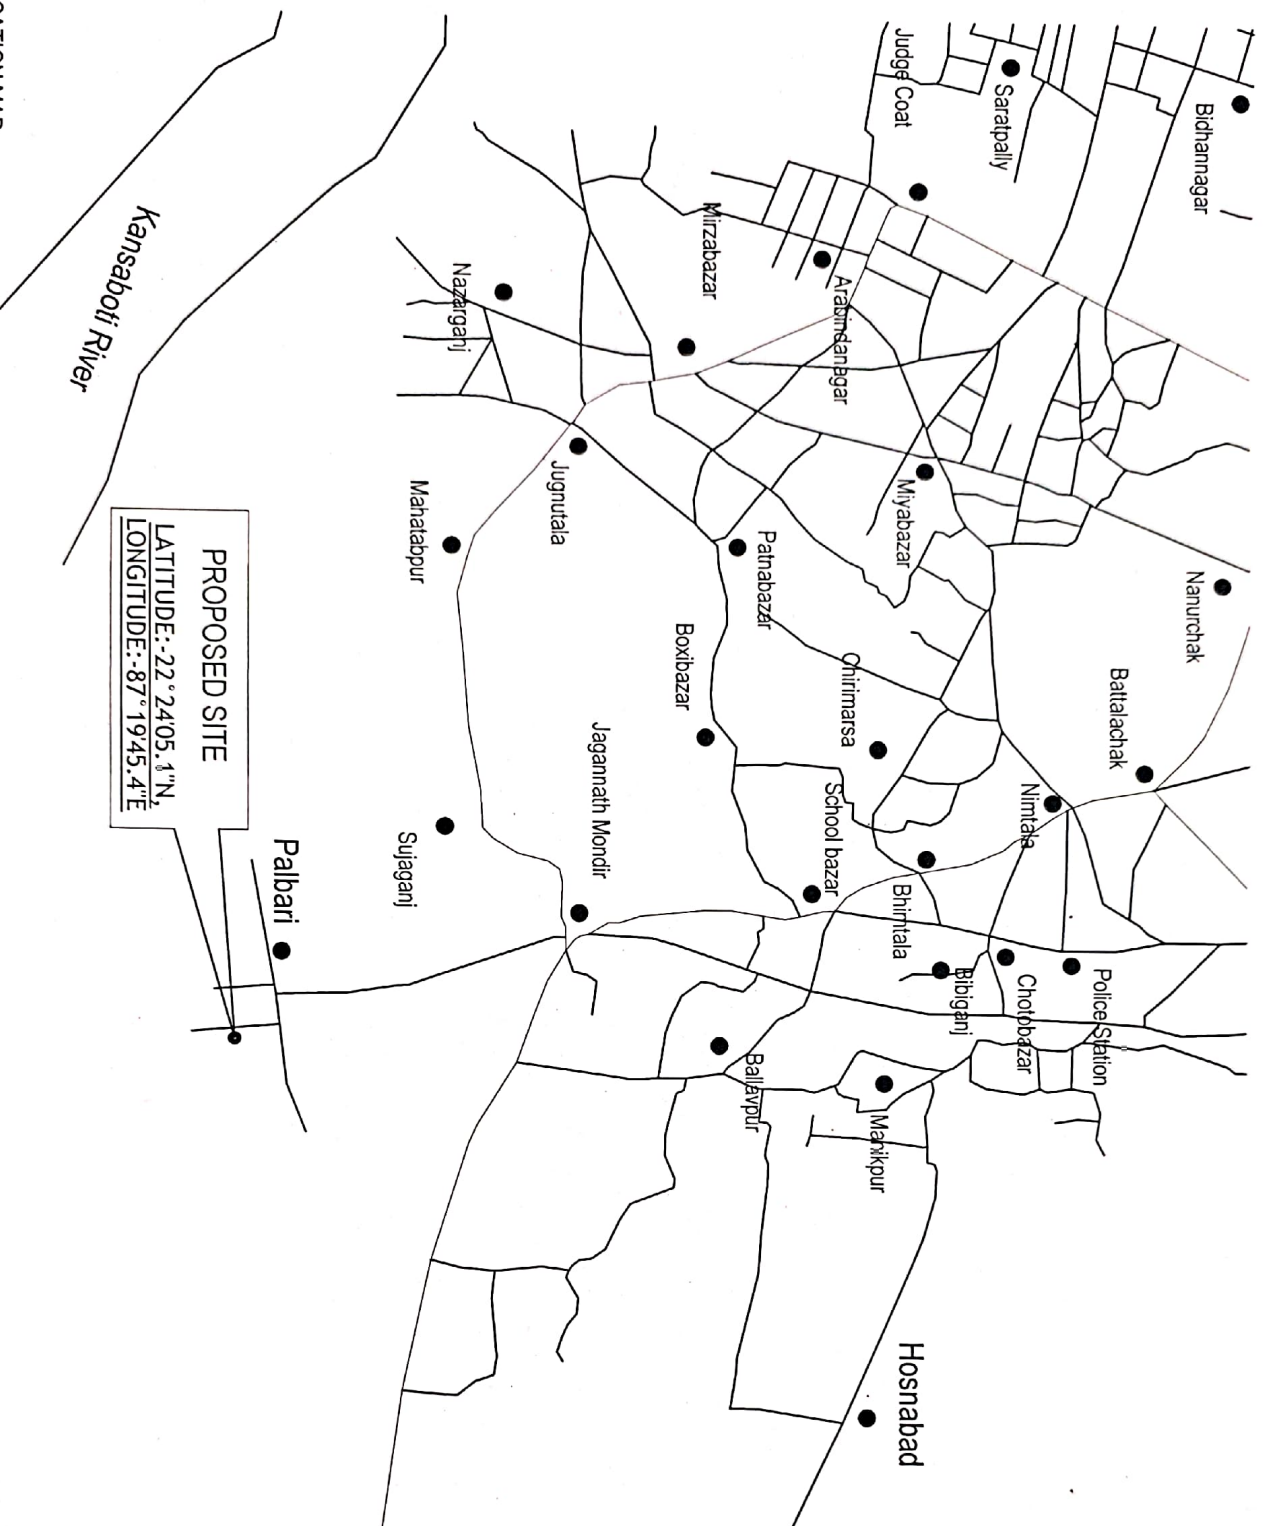

S. S. DEVELOPER
Soumy Kumar Singh
 Proprietor

SIGNATURE OF OWNER

Siddhanta Saha
Er. Siddhartha Sahoo
 B.Tech (Civil Engineer)
 Chartered Engineer (India)
 Reg. No. - AM 3052861
 Midnapore Municipality
 Mob.- 9775576601

LOCATION MAP
 SCALE- (N.T.S.)

DRAWN BY